

TO THE WAVERLEY TOWN COUNCIL

Date _____

APPLICATION FOR BUILDING PERMIT AND/OR PLUMBING & DRAINAGE PERMITI hereby apply for permission to BUILD A SUN-POUGH

the proposed use of same being _____

at 124 WERAROA RD WAVERLEY according to the detailed plans and specifications showing elevations, cross sections, siting and drainage proposals of the same deposited herewith (2 copies of each to be attached hereto).Owner R.E. & B.J. THORPE

Val. Asst. No. _____

Address 124 Werarou Rd

Legal description _____

Phone No. 579Area of site _____ m²/ha

or Scheme Plan No. _____

Floor area of proposed work 2.64 m²Area shown on Val. Asst. _____ m²/haBuilder Ron ThorpeRegd. Plumber or Drainlayer NOT RequiredAddress as above

Address _____

Phone No. _____

Phone No. _____

Estimated value of work when completed—Building \$ 500.00

Plumbing and Drainage \$ _____

Total Value \$ 500.00

CERTIFICATE: I hereby certify that the above information is correct and do agree to abide by the Waverley Town Council Code of Ordinances, By-laws and Plumbing & Drainage Regulations regarding the erection and maintenance of buildings situated thereon and to pay all fees. I understand no work is to be commenced before the requisite permit is issued.

R. E. Thorpe
Owner/Builder/Plumber**GENERAL INFORMATION:****PLANS, ETC. TO ACCOMPANY THIS APPLICATION:—(All in duplicate)**

Every application must be accompanied by a floor plan and elevations of the building to a scale of 1:100 or 1:50, and two copies of the locality plan to a scale of 1:100 showing the building in relation to adjacent buildings, if any, road and section boundaries, and the directional aspect in relation to North point. Plans must be "accurately clearly and indelibly executed to scale and shall be drawn in ink upon drawing paper or tracing cloth or printed upon cloth or approved paper" and should be not smaller than 300mm x 200mm (A4). Specifications should be sufficiently comprehensive to clearly indicate the methods and materials of construction and, together with the plans, should comprise working documents adequate for a builder to work to, and all must comply with the requirements of clause 2.5 of N.Z.S.S. 1900. Positively no permit will be issued unless all information required by this application is provided and the necessary plans and specifications supplied.

N.B. ALL FEES are payable when the application is lodged.

FOR OFFICE USE ONLYBuilding Inspector: Approved [Signature]Permit No. H 123650 / /

Health Inspector: Approved _____

Permit No. _____ / /

Certificate of Occupancy issued / / by _____

Town Planning Approval

Zoning _____

Siting _____

Parking _____

Other _____

Subject to: _____

Fees**Amount****Rec. No.**Building Inspection 3.00 A1331

Plumbing & Drainage

Research Levy

Water Supply Connection

Sewerage Connection

Kerb/crossing ref.

Total \$ _____

Town Clerk

Actioned by _____ / /

12470/207/1

BUILDING PERMIT FEES


Estimated value of work excluding any amount upon which drainage and plumbing fees are payable:

Estimated Value of Work		Fees
		\$
Not exceeding \$20		0.50
Over \$20 and not exceeding \$200		1.00
" \$200	" \$400	2.00
" \$400	" \$600	3.00
" \$600	" \$800	4.00
" \$800	" \$1,000	5.00
" \$1,000	" \$1,200	6.00
" \$1,200	" \$1,400	7.00
" \$1,400	" \$1,600	8.00
" \$1,600	" \$1,800	9.00
" \$1,800	" \$2,000	10.00
" \$2,000	" \$2,500	12.00
" \$2,500	" \$3,000	14.00
" \$3,000	" \$3,500	16.00
" \$3,500	" \$4,000	18.00
" \$4,000	" \$5,000	21.00
" \$5,000	" \$6,000	24.00
" \$6,000	" \$7,000	27.00
" \$7,000	" \$8,000	30.00
" \$8,000	" \$9,000	33.00
" \$9,000	" \$10,000	36.00
" \$10,000	" \$12,000	40.00
" \$12,000	" \$14,000	44.00
" \$14,000	" \$16,000	48.00
" \$16,000	" \$18,000	52.00
" \$18,000	" \$20,000	56.00
" \$20,000	" \$25,000	64.00
" \$25,000	" \$30,000	72.00
" \$30,000	" \$35,000	80.00
" \$35,000	" \$40,000	88.00
" \$40,000	" \$50,000	98.00
" \$50,000	" \$60,000	108.00
" \$60,000	" \$70,000	118.00
" \$70,000	" \$80,000	128.00
" \$80,000	" \$90,000	138.00
" \$90,000	" \$100,000	148.00
" \$100,000	" \$120,000	158.00
" \$120,000	" \$140,000	168.00
" \$140,000	" \$160,000	178.00
" \$160,000	" \$180,000	188.00
" \$180,000	" \$200,000	198.00
" \$200,000	" \$240,000	210.00
" \$240,000	" \$280,000	220.00
For every \$40,000 or part thereof in excess of \$280,000, an additional fee of		10.00


BUILDING RESEARCH LEVY

\$1 per \$1,000



No charge for permits with value of less than \$3,000

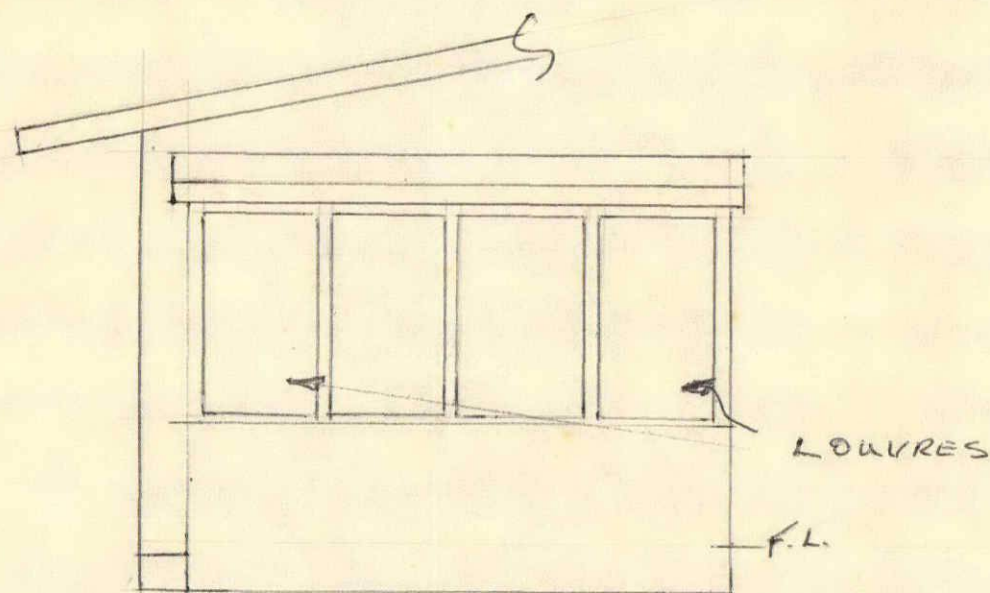

WEST ELEVATION.

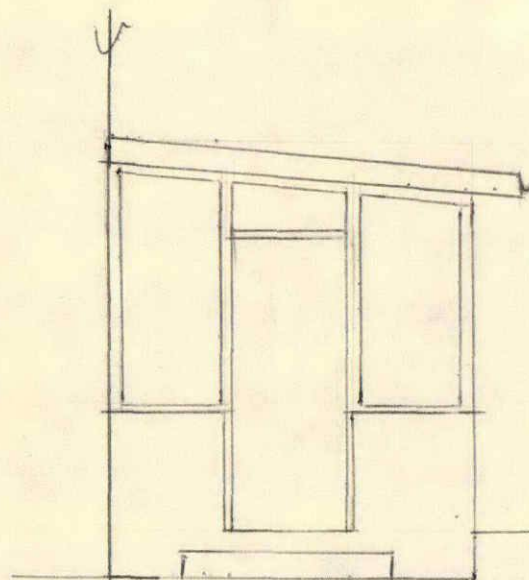

NORTH ELEVATION.

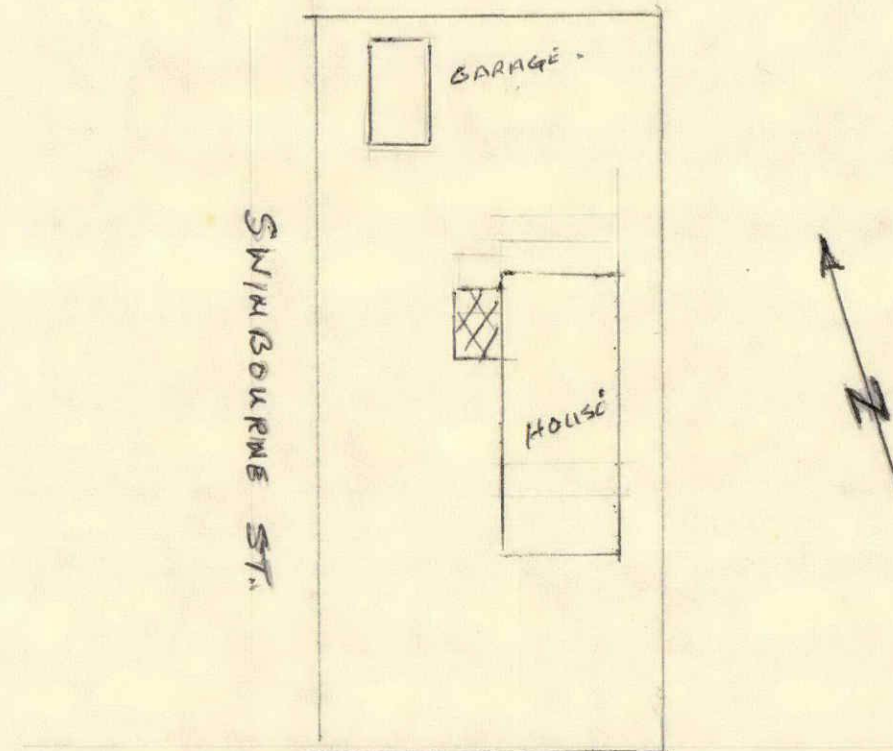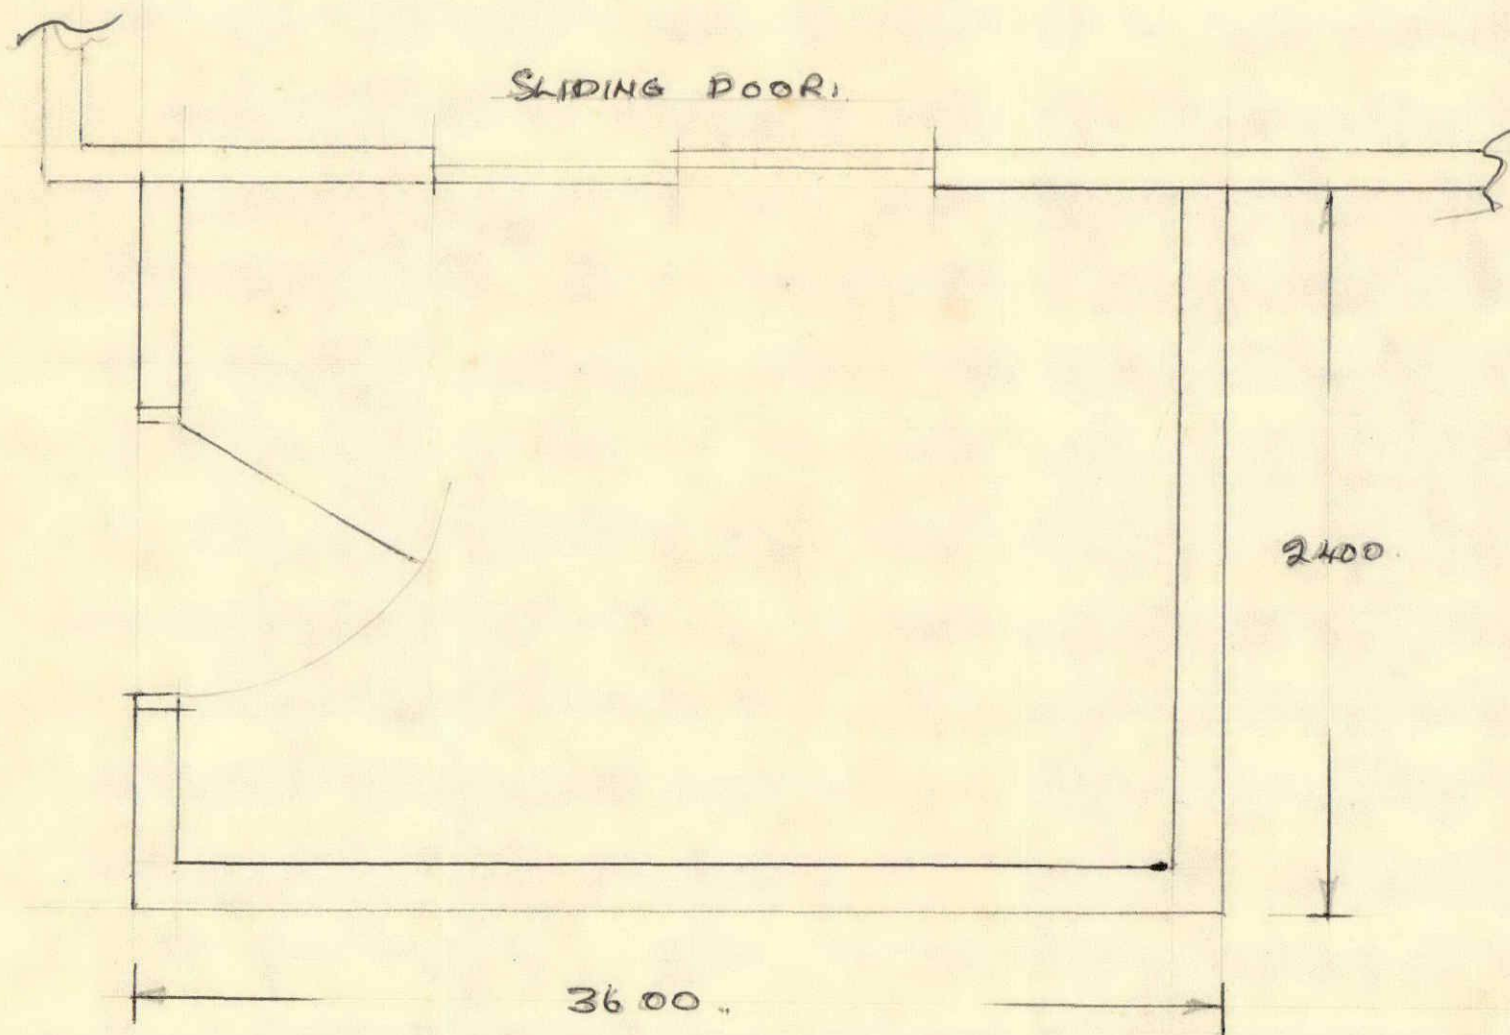

SITE PLAN. (NOT TO SCALE)

FLOOR — CONCRETE.
 WALL — 150MM CONCRETE BLOCKS.
 ROOF — CORRUGATED IRON.
 FRAMING — 100'x100 mm. DRESSED TIMBER.

PROPOSED SUN-PORCH FOR

MR & MRS R.E. THORPE. WAVERLEY.

SCALES — PLAN 1/25 ELEVATIONS 1/50