

ENTERED

APPENDIX 8

Notice of Wastewater Separation

I MRS P SHAW the property owner or agent
for (property address) 309c WICKSTEED ST Phone

give notice that the stormwater and sewer on the above property has been separated.
I attach my drainage plans detailing the location of all soak pits or other installations for your
records (see example of typical site plan on page 30).

I accept any risks associated with the installation of any soak pits on the above property, and I
accept that at times they may overflow during heavy rainfall and will periodically require
maintenance.

If the soak pits do not prove to be sufficient to perform satisfactorily, or if my drainage system
causes any nuisance outside my property, then I acknowledge that I will need to rectify the
problem to the Council's satisfaction.

Check List

Please check boxes that relate to your property.

- Plans attached (as per example on page 30).
The property already has an existing separated stormwater system and a site plan is
provided of the known details of the system.
All stormwater discharges within the property and attached is a site plan showing soak
pit location and any downpipes discharging onto the ground.
Stormwater discharges to a Council stormwater drainage system.

Signed: J Anderson

Date: 10/04/03

Please return to:
The Stormwater Separation Co-ordinator
Wanganui District Council
PO Box 637
Wanganui

Prop # 7005


THANK YOU

For taking time to read this guide, and separating your stormwater from the sewer.
This will help clean our River.
For any assistance contact the Separation Hotline 349 0548.



APPENDIX 6

Typical Site Plan

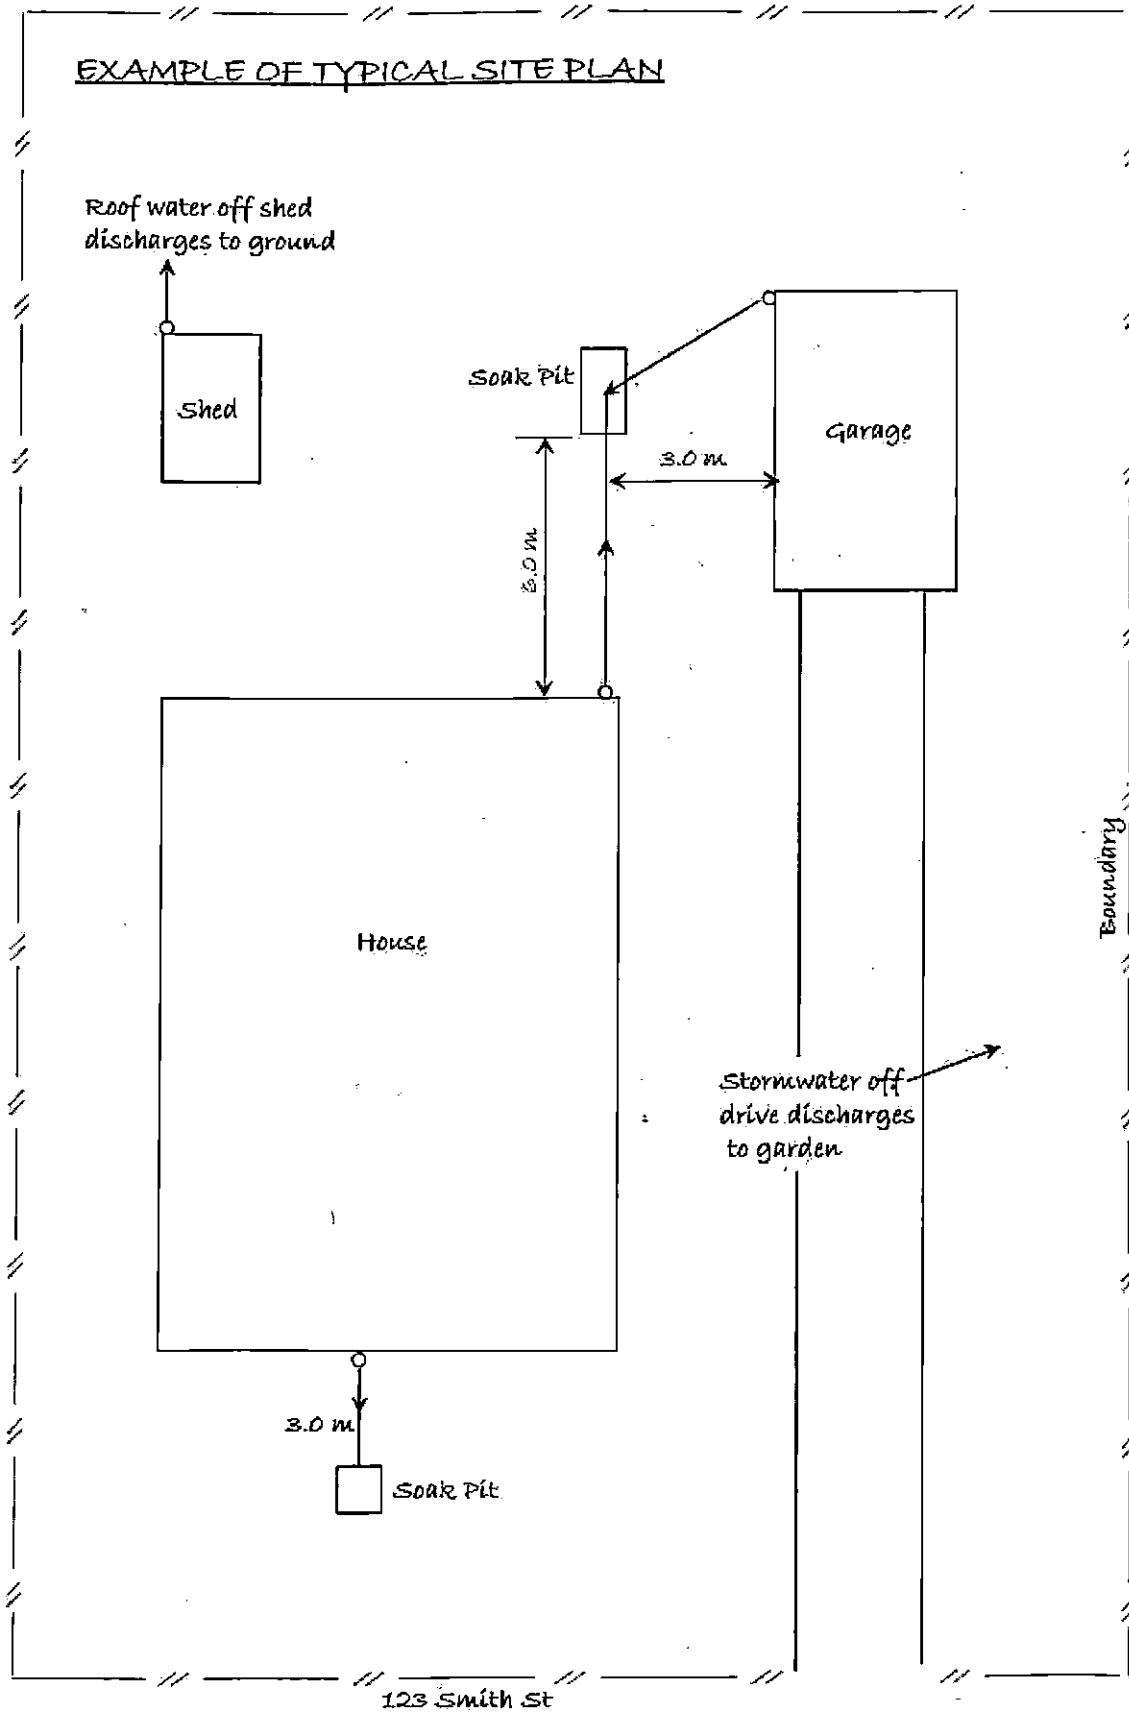

APPENDIX 7

Site Plan of Stormwater System

at 309c WICKSTREET ST, Wanganui

ENTERED

