

Rotorua Borough Council

HOUSE CONNECTION PLAN

DATE _____ No. _____

SCALE: IN. TO A FOOT




NEW SEWERAGE DRAINS—RED.

STORMWATER—DOTTED BLACK.

OLD DRAINS—FULL BLACK.

657/610.

Binding Margin to be left blank.

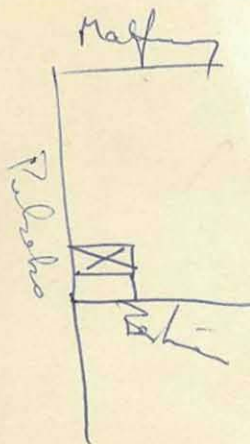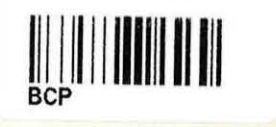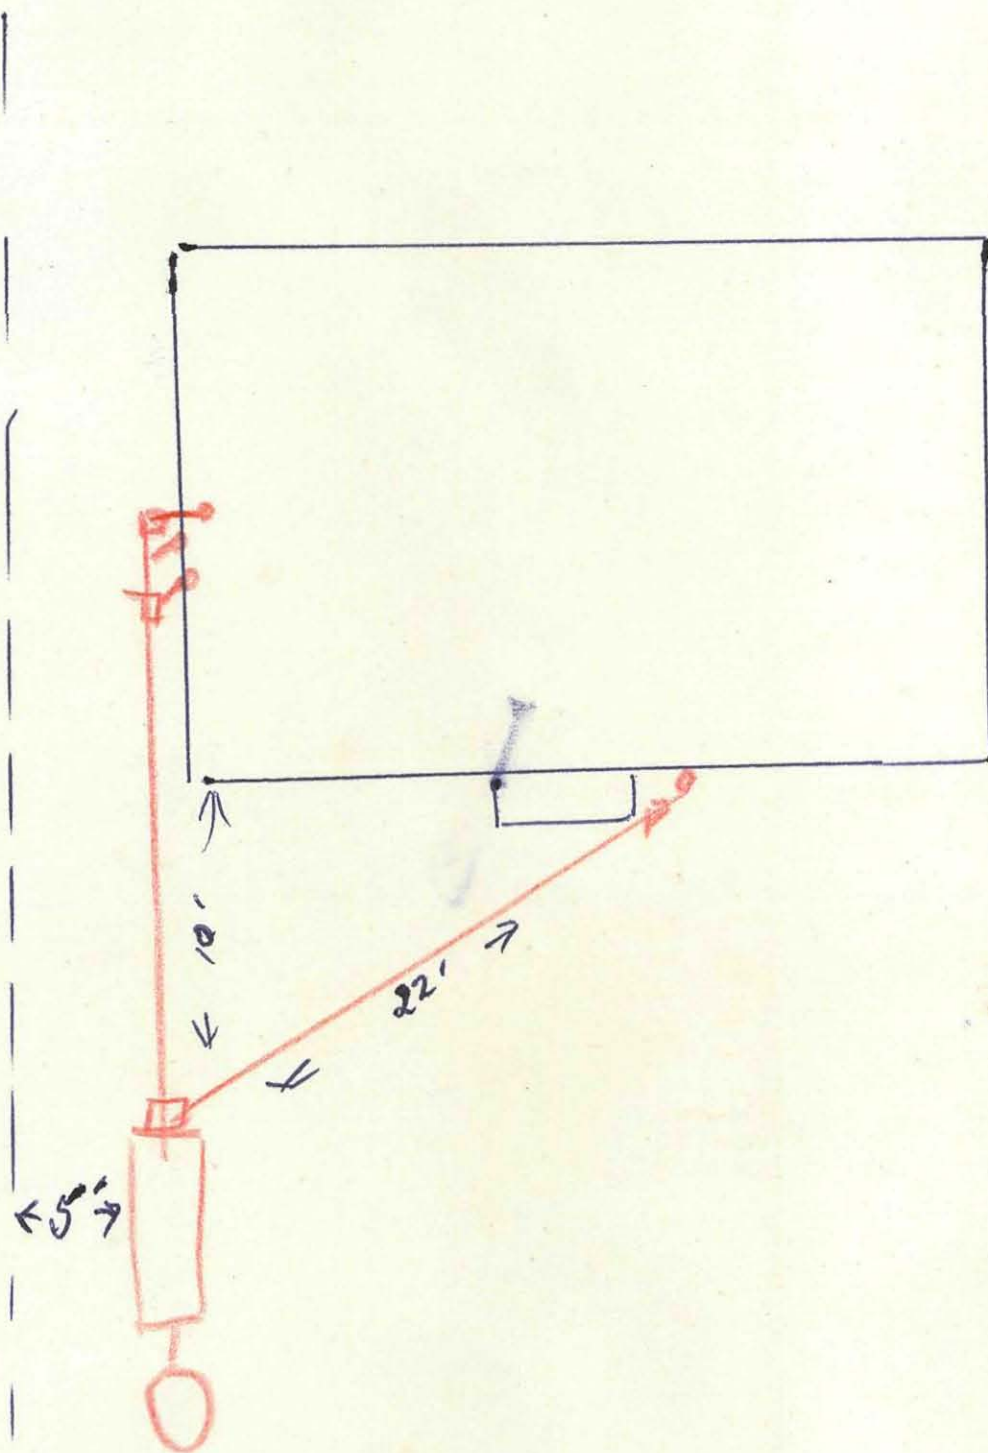

HENDERSON Eric Dale + Claudia Jean Luke St. 653/385/917

OWNER J Roberson M.

LOT 1 DRS 5422 SEC 76 RS.

STREET Jervis Street

SIGNATURE OF APPLICANT M. J. Roberson