




J080866
6/7/79


PLANS APPROVED SUBJECT TO ALL REQUIREMENTS OF BY LAWS AND HEALTH DEPT. FULLY COMPLIED WITH.

Date 9.8.79 Permit Number J080866
Inspector W. McArthur (R)


LABOUR DEPT. STAMP PERMITS
THIS PERMIT DOES NOT RELIEVE YOU OF OBLIGATIONS UNDER SHOPS & OFFICES ACT, FACTORY ACT AND CONSTRUCTION ACT.

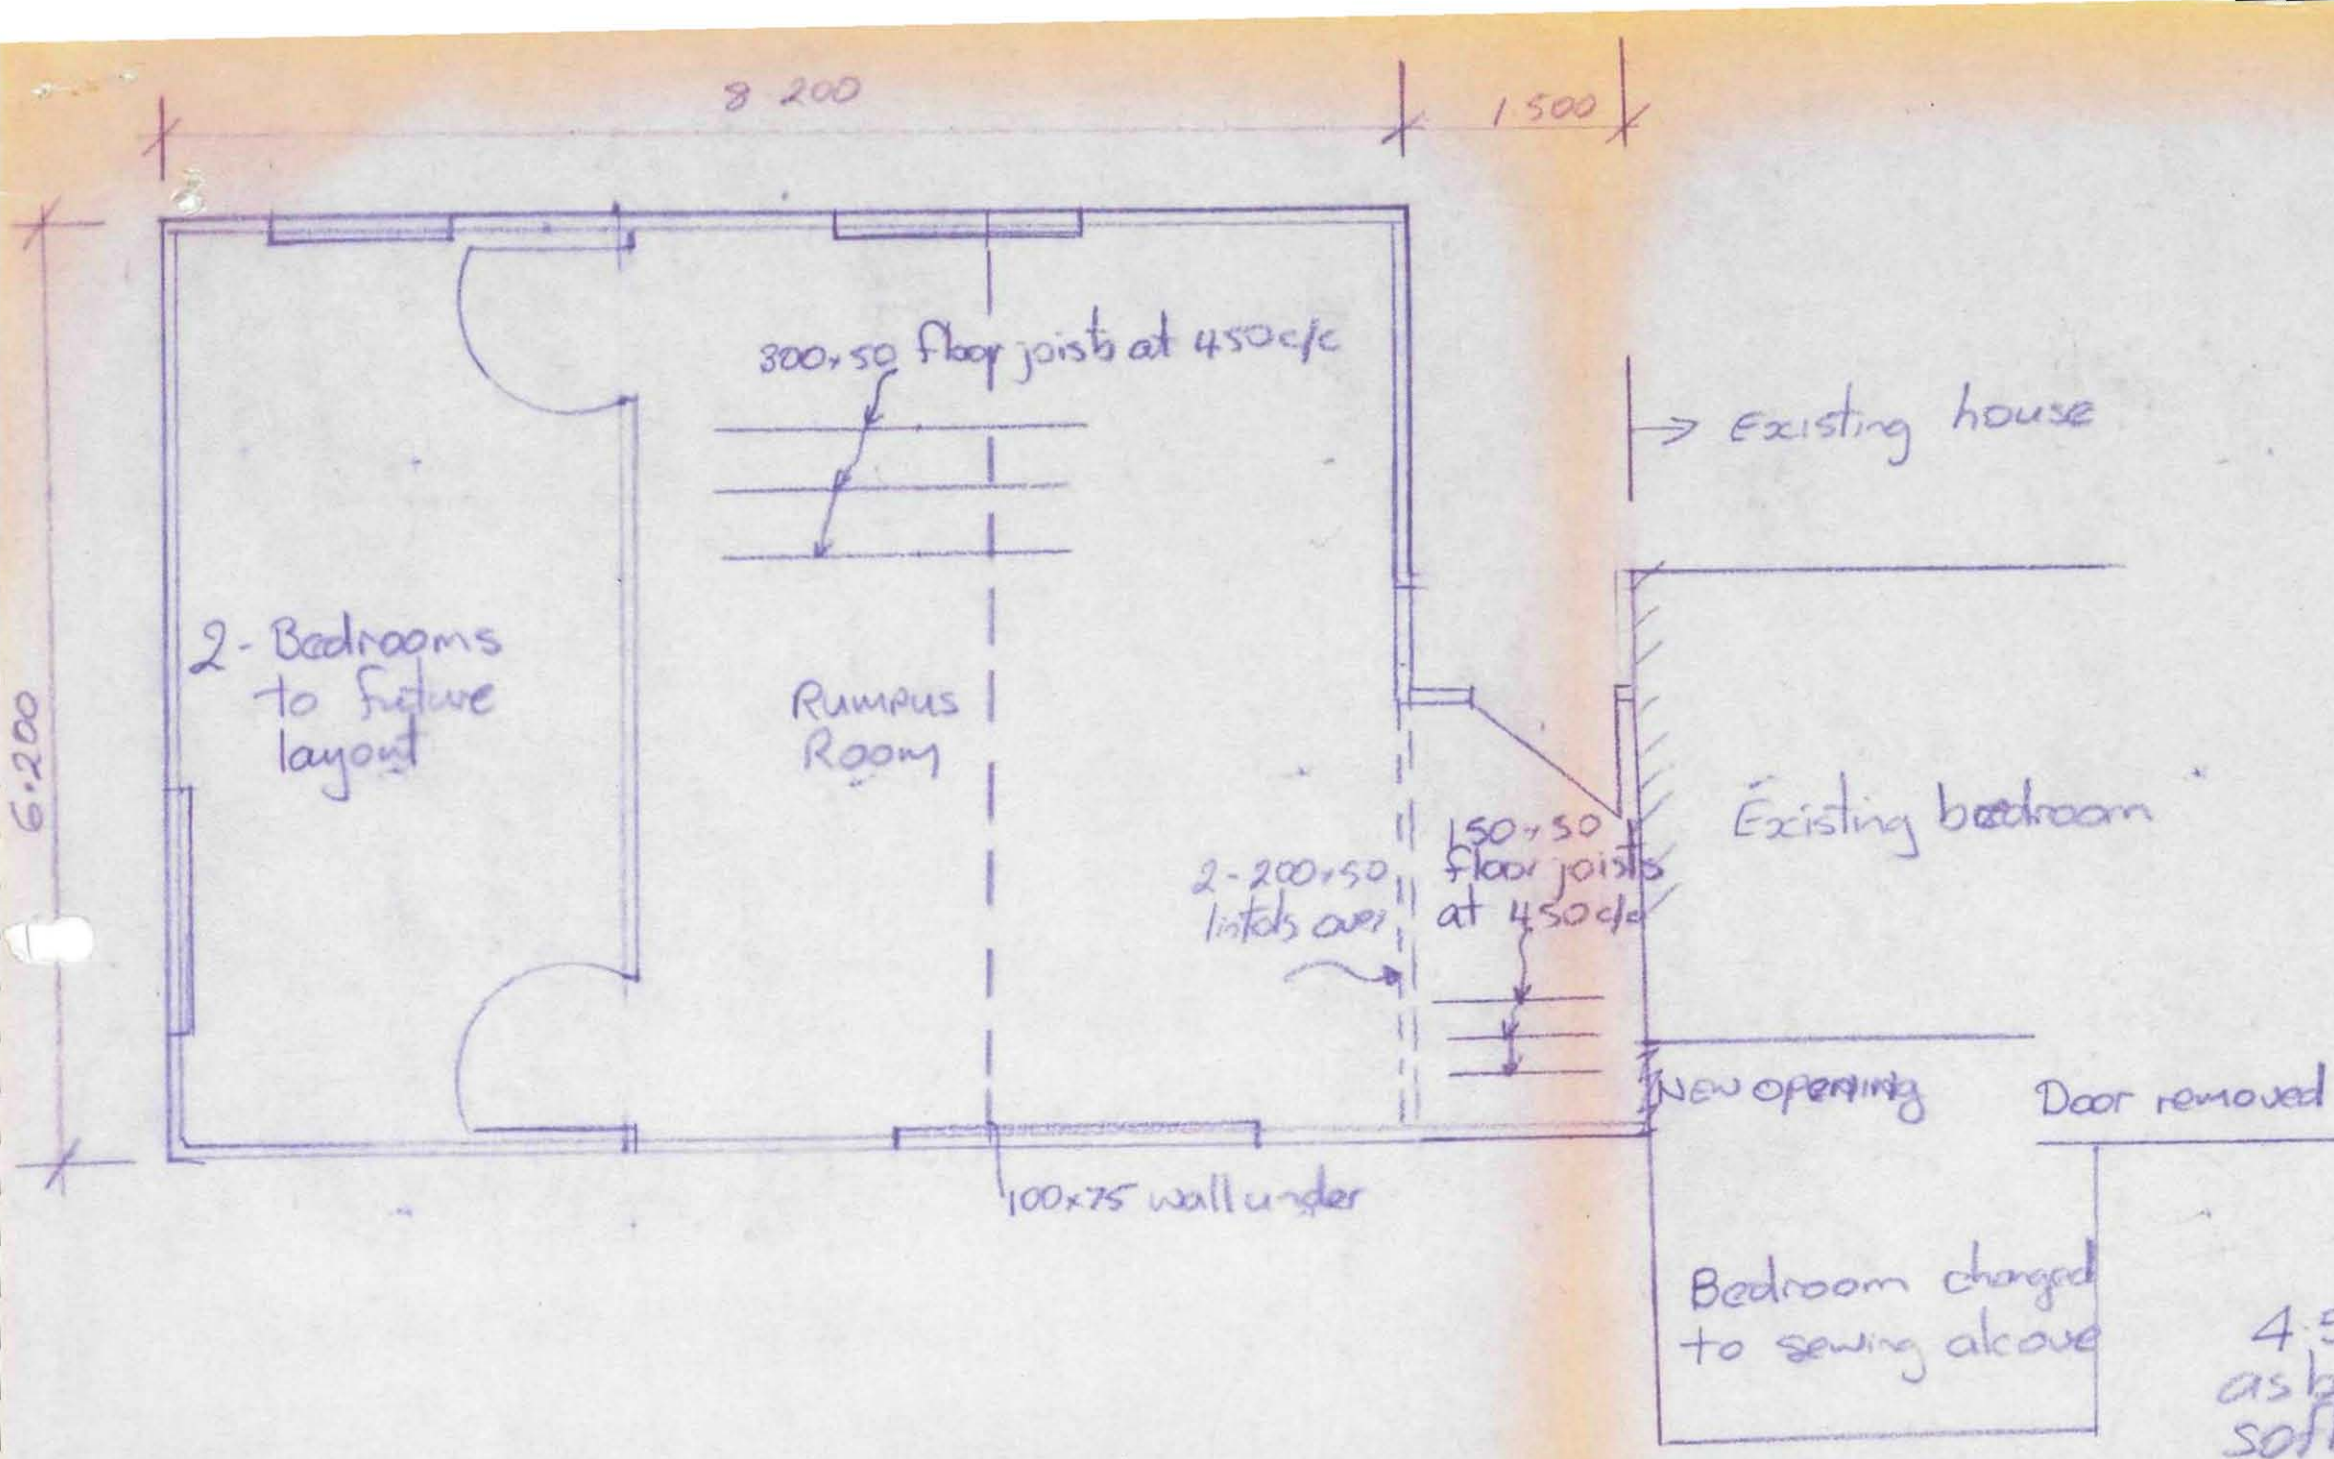

FLOOR PLAN 1:50

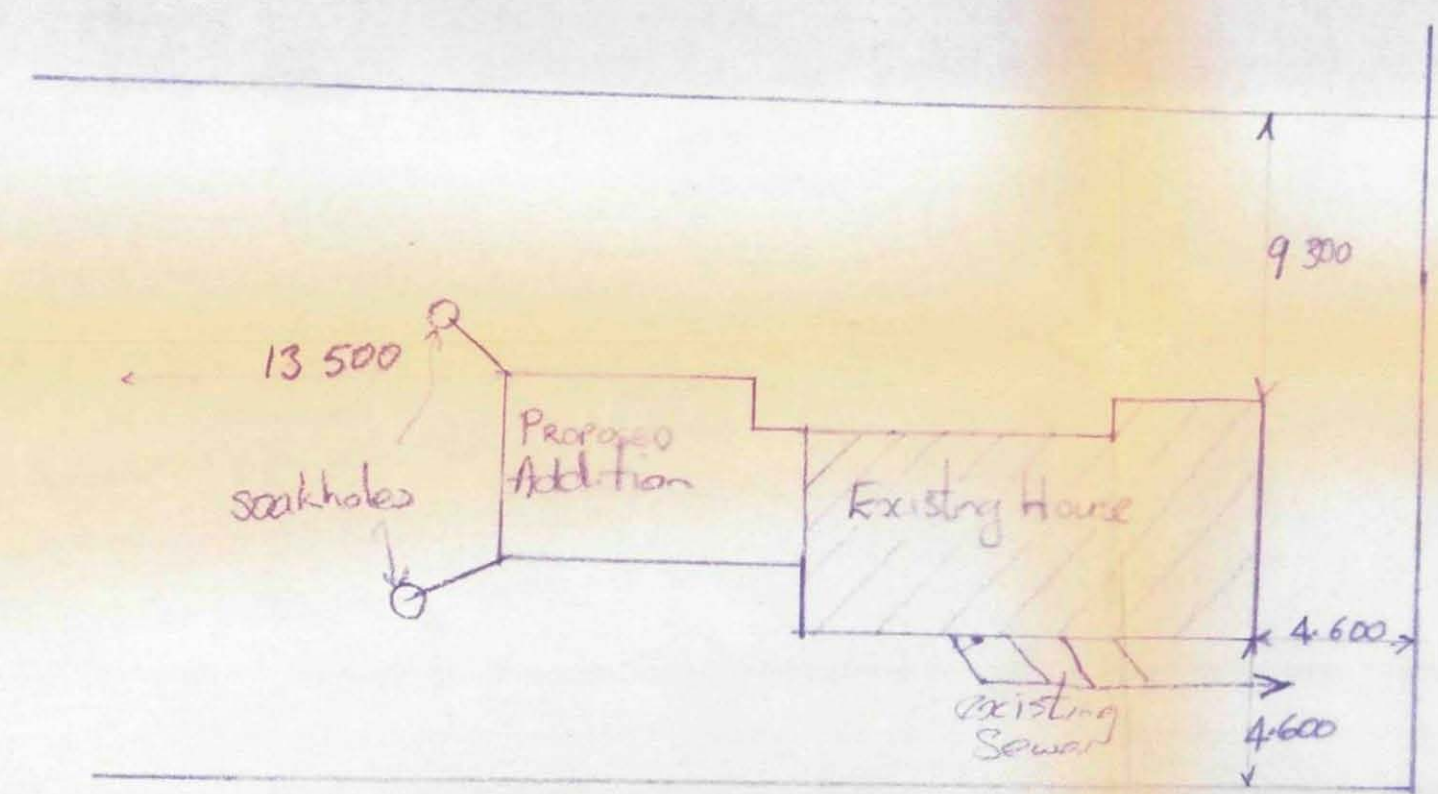


SITE PLAN LOT 37 DPS 18972

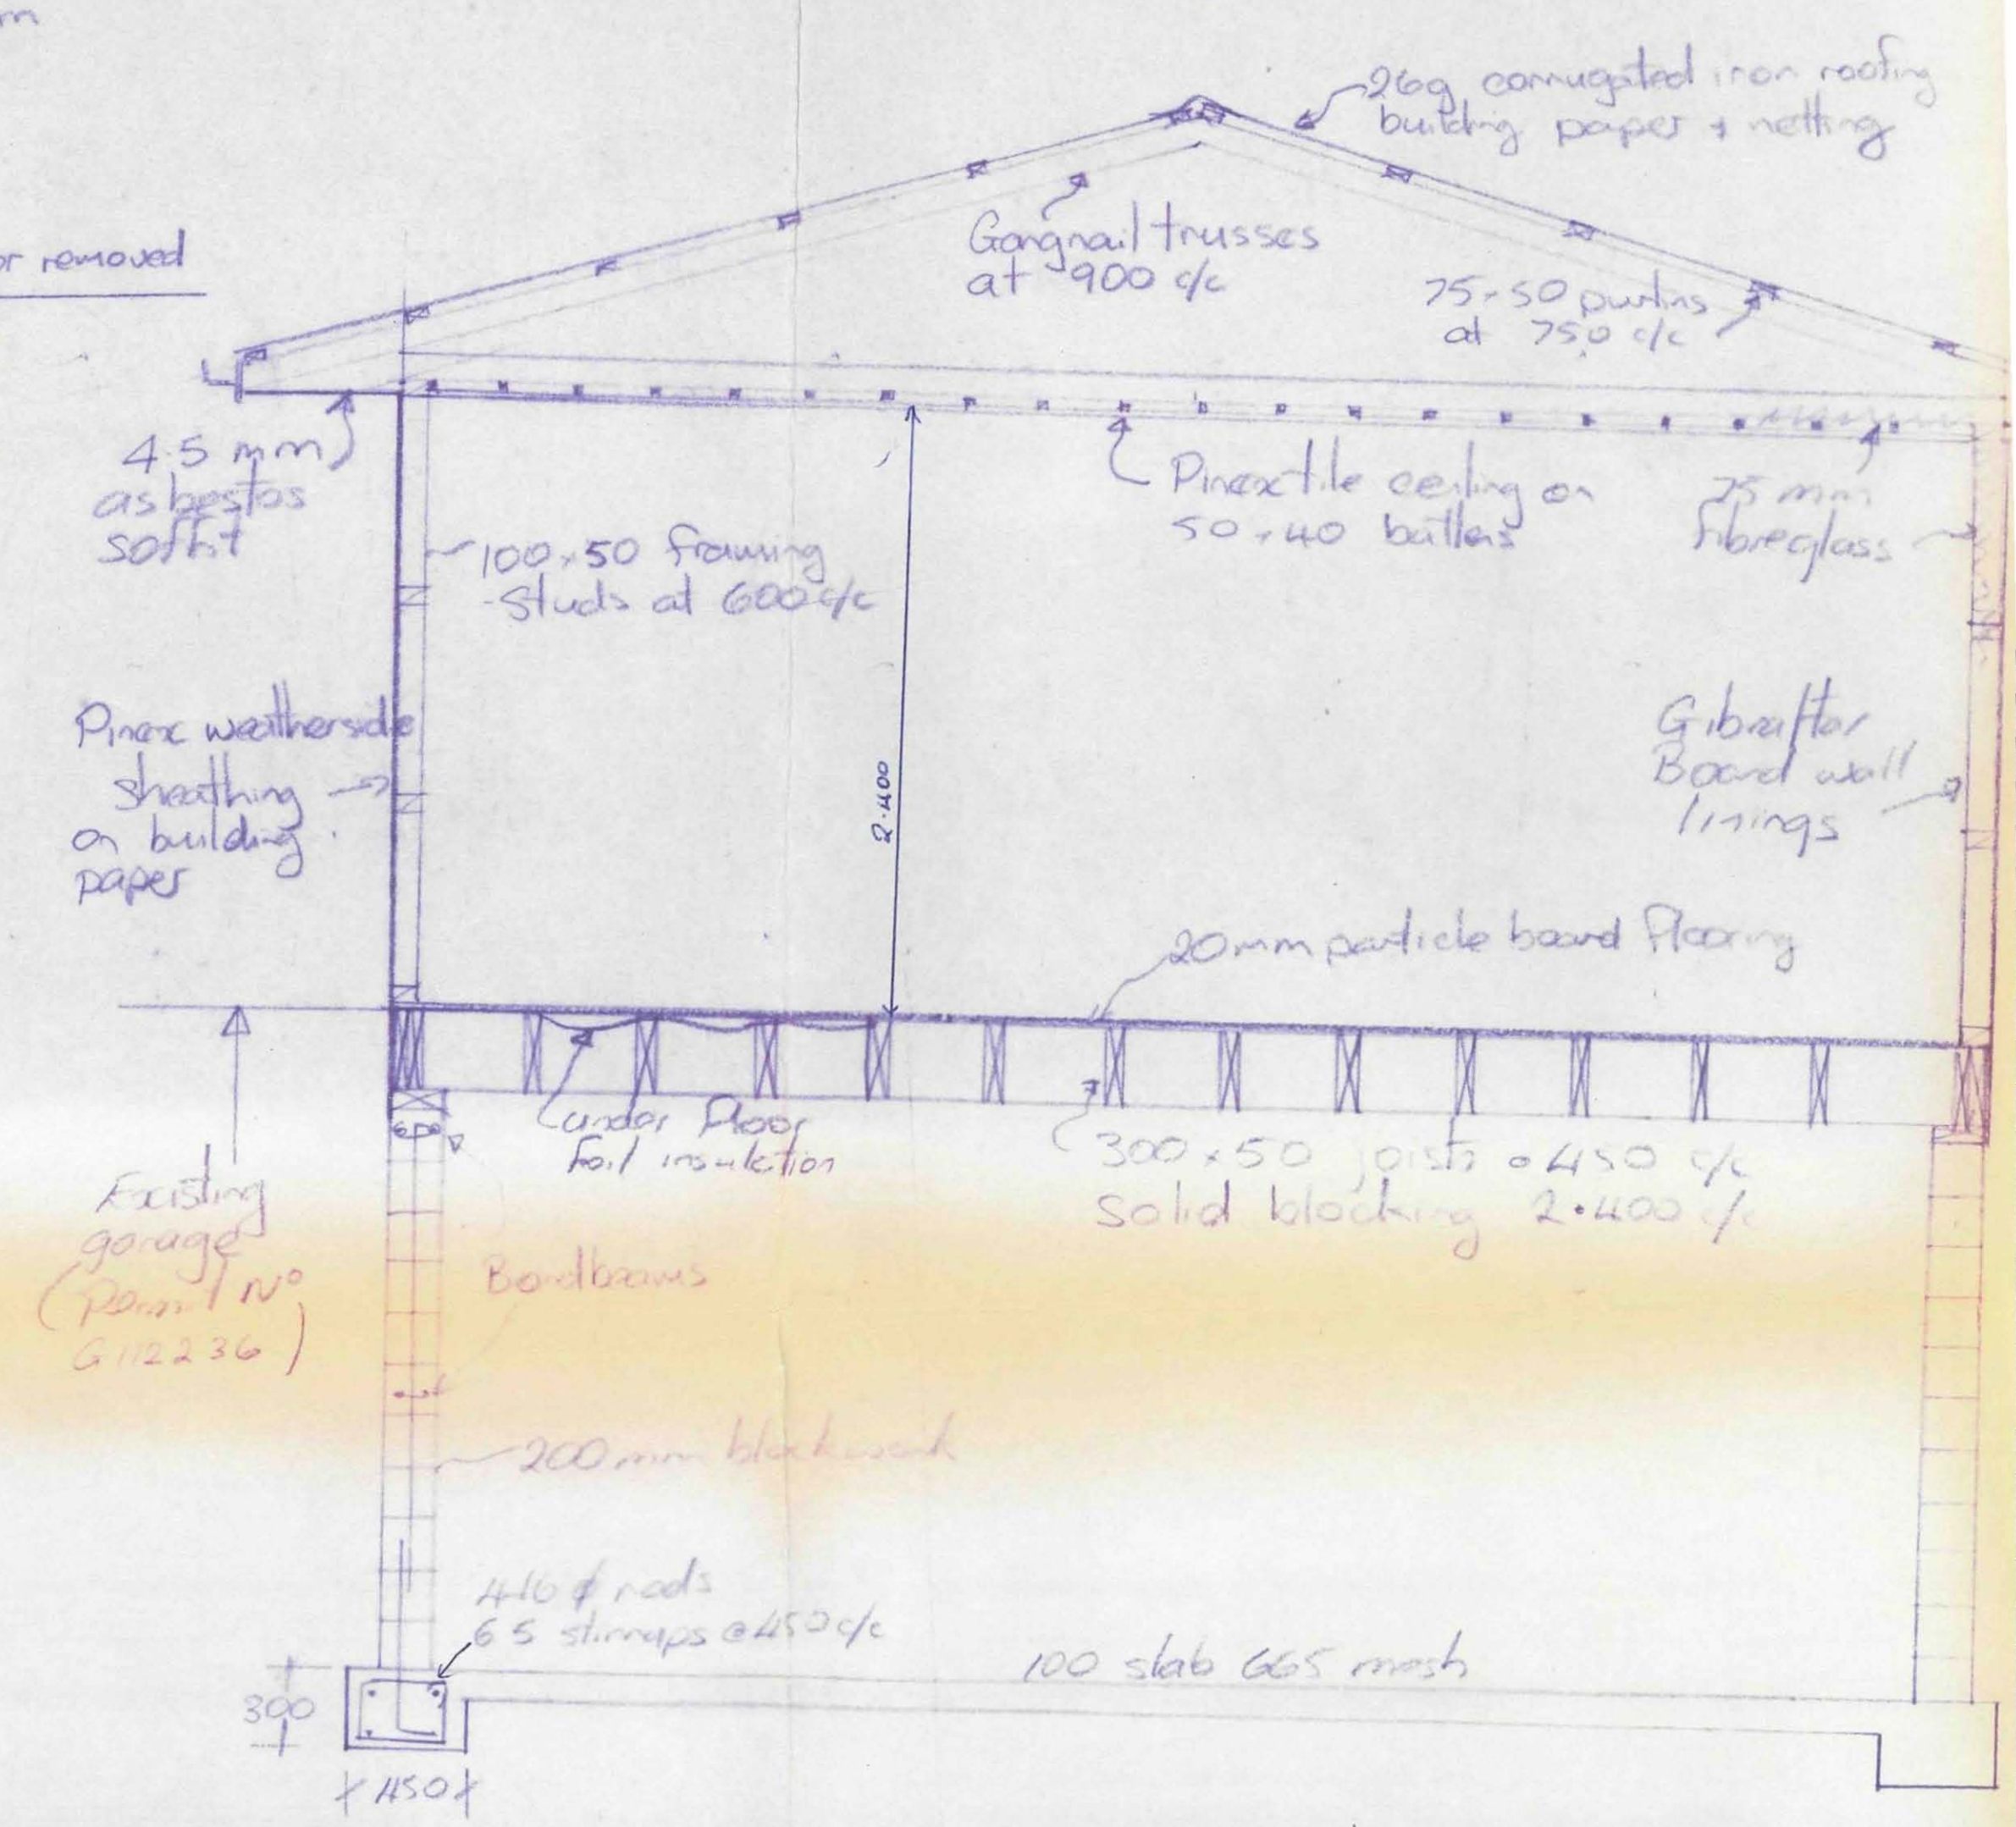


SECTION 1:25

HOUSE EXTENSION 42 ORION STREET FOR J DOWNIE

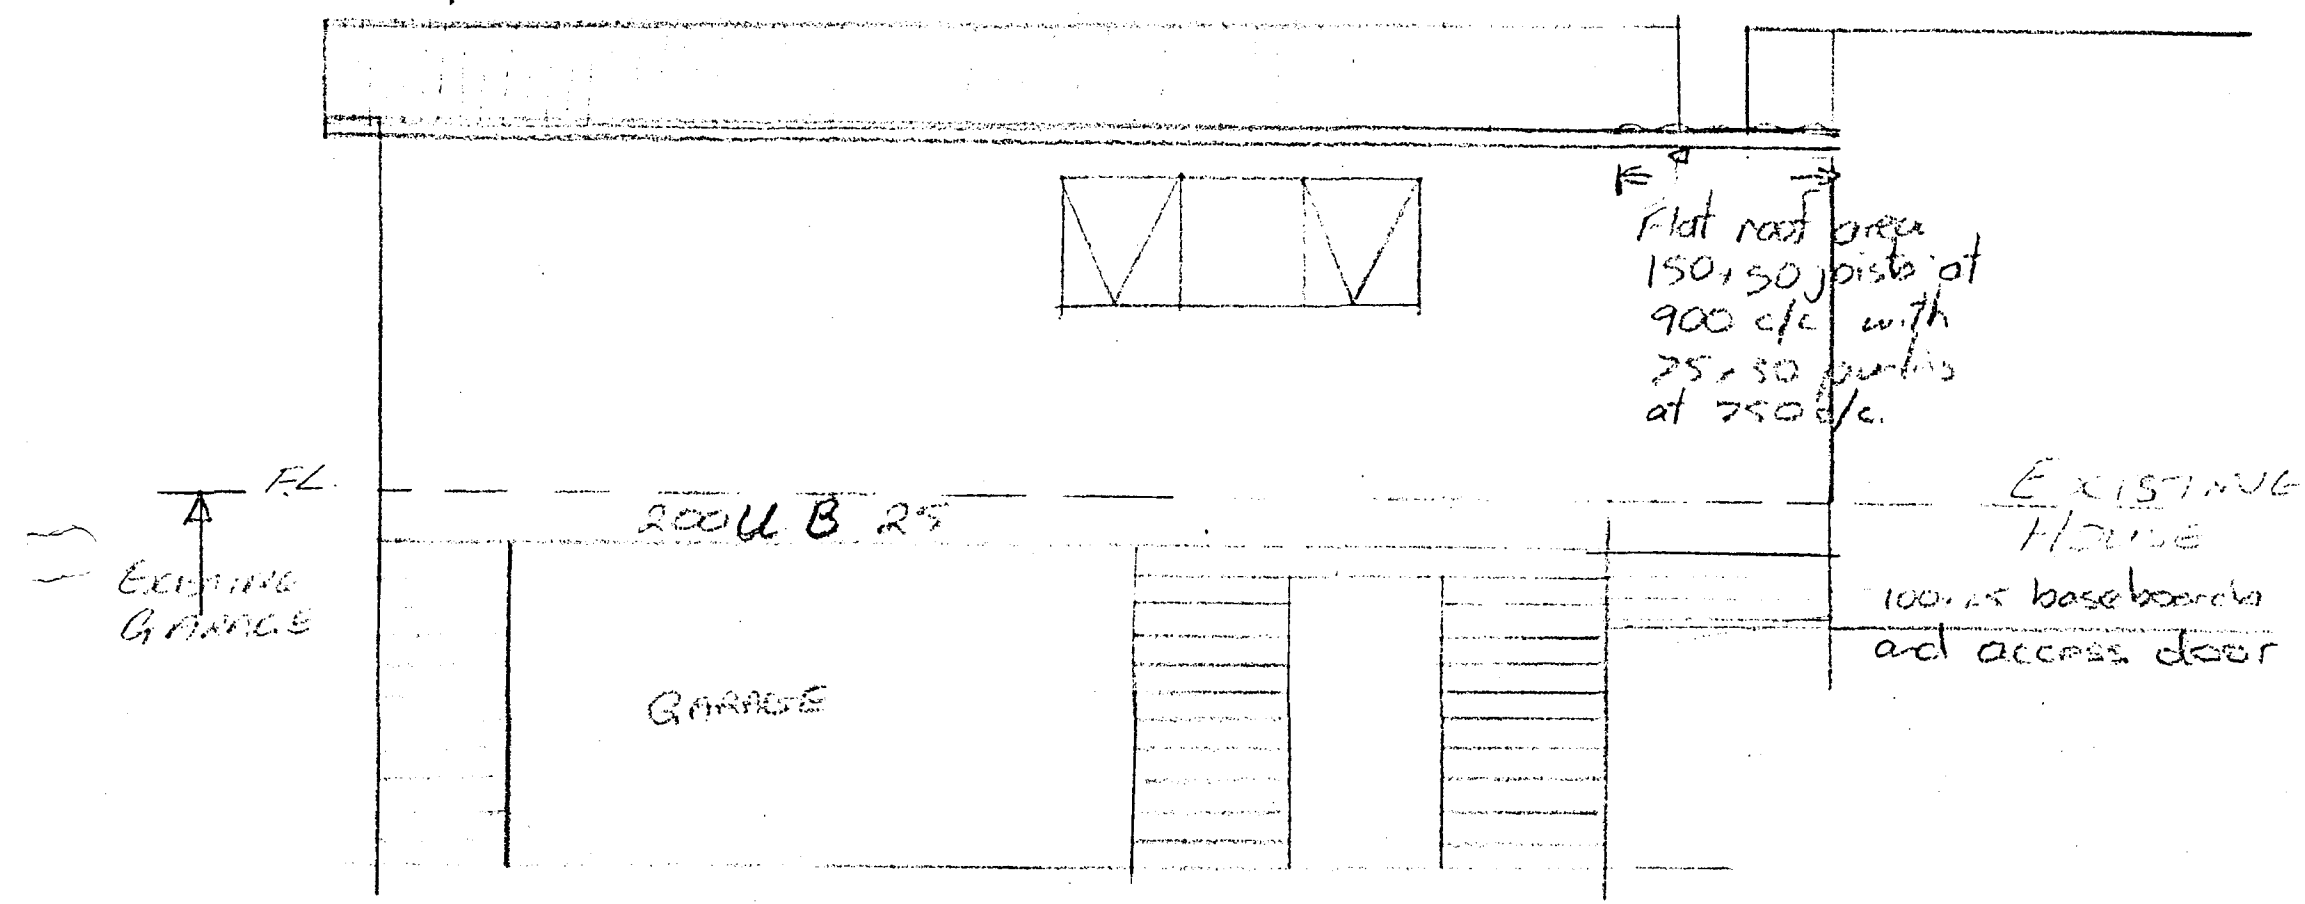

REAR ELEVATION 1:50

All framing to be borntreated
 No 1 framing gauged.
 External walls to be based with pyrite
 angle bracing.

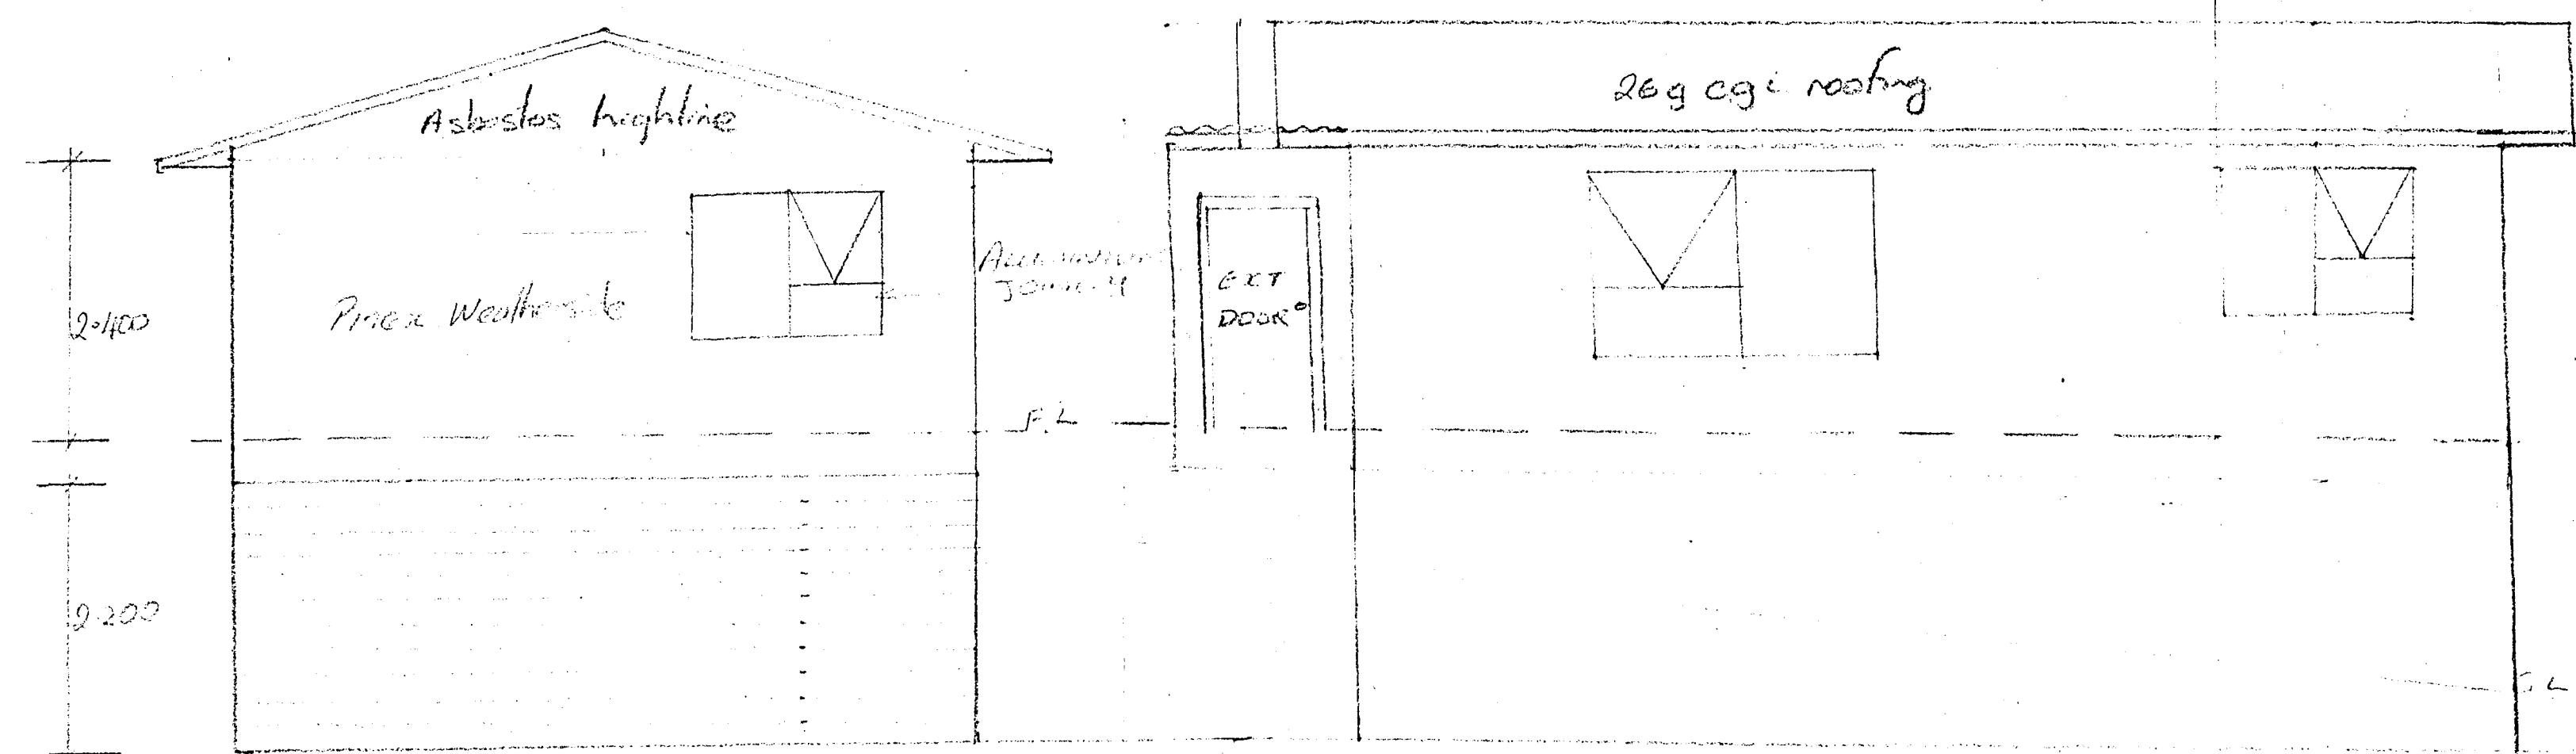

END ELEVATION 1:50

FRONT ELEVATION 1:50