




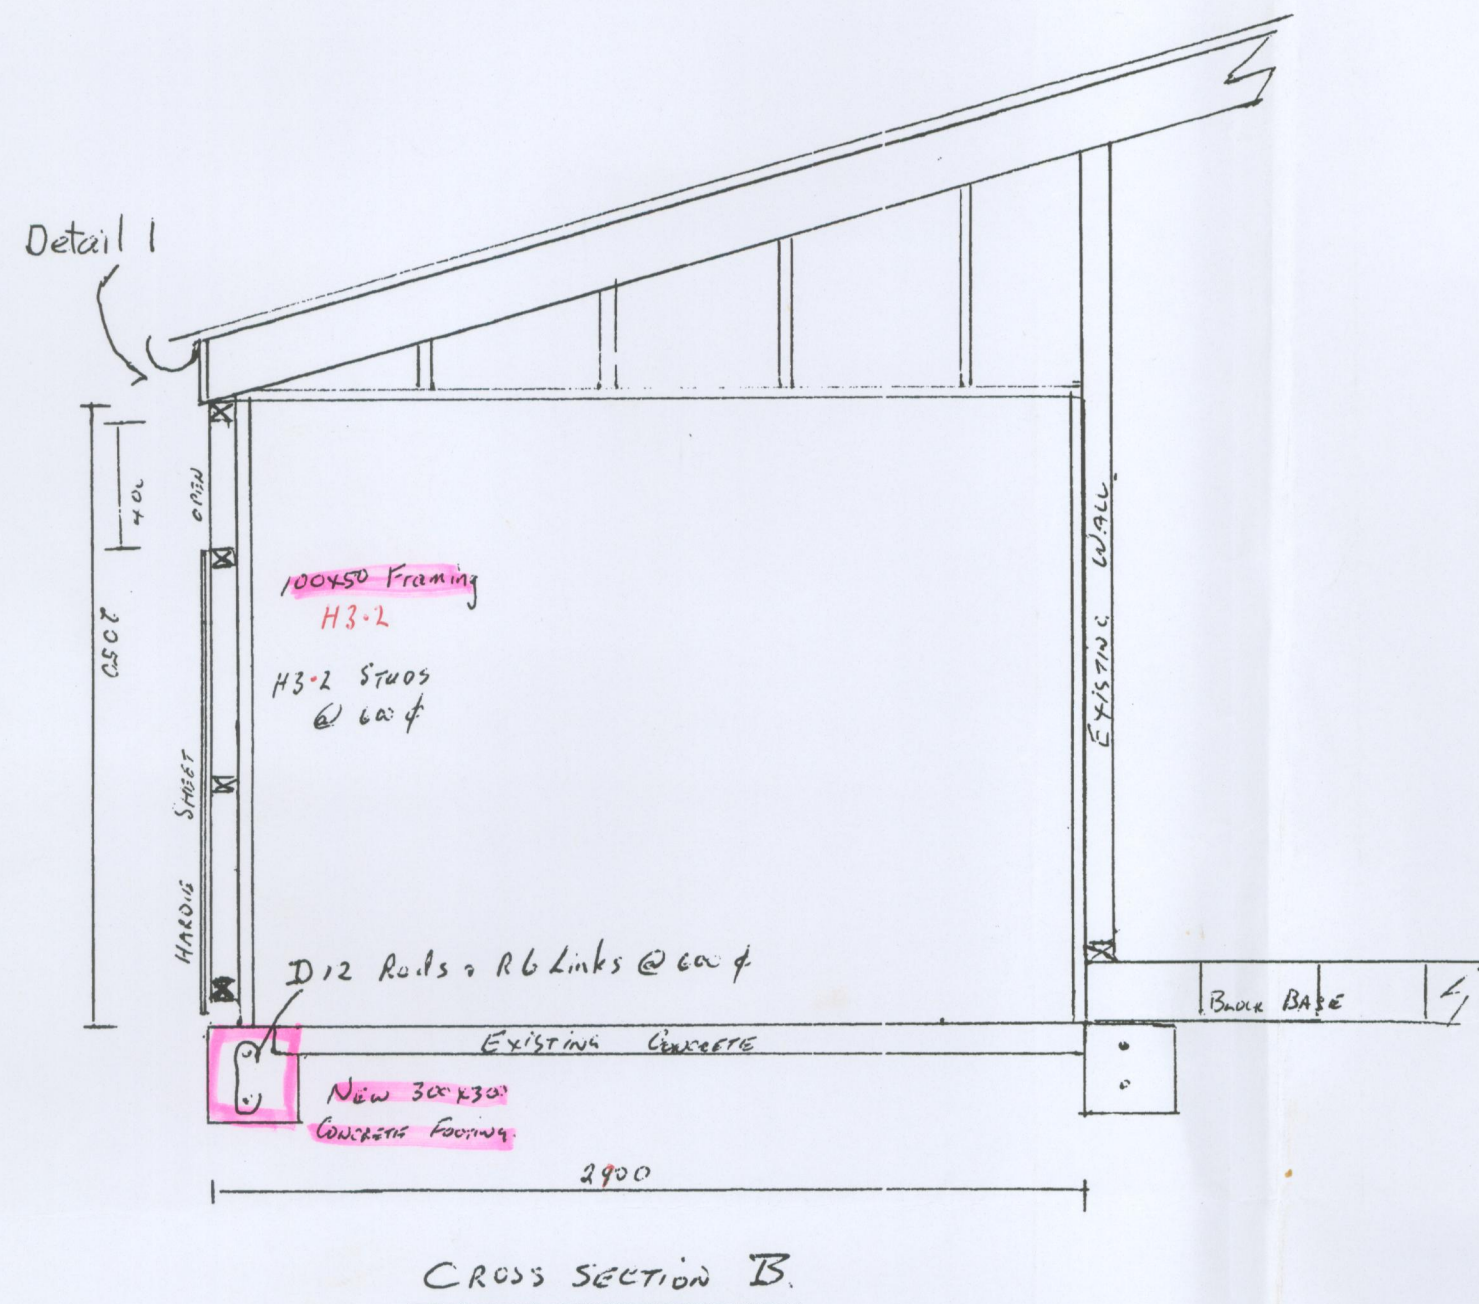

1:25

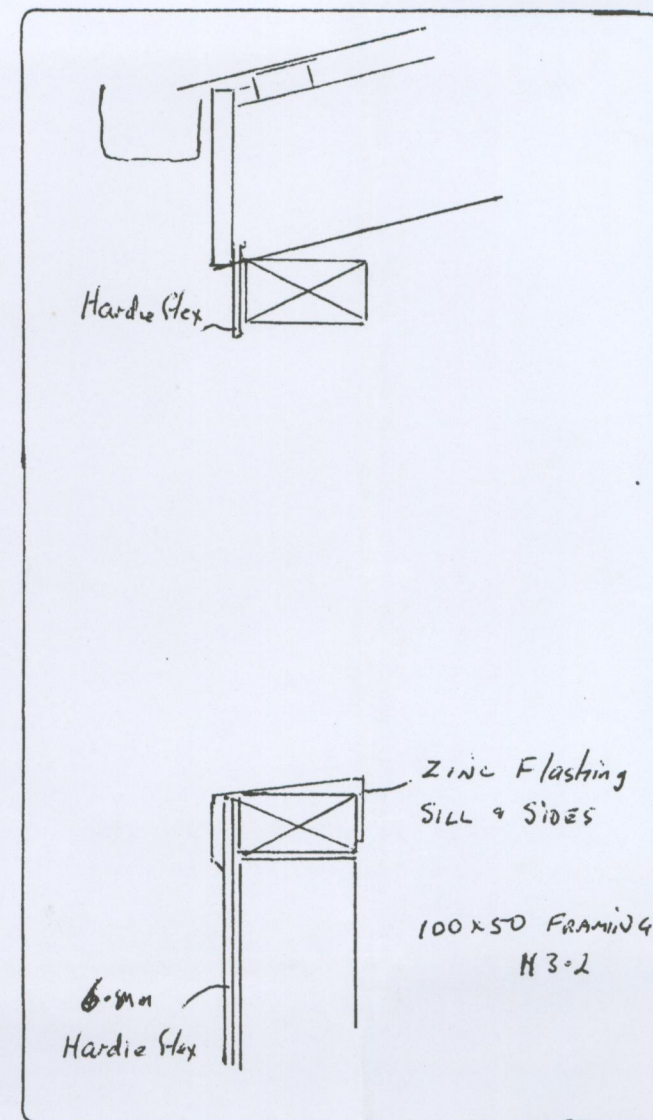


DETAIL 1

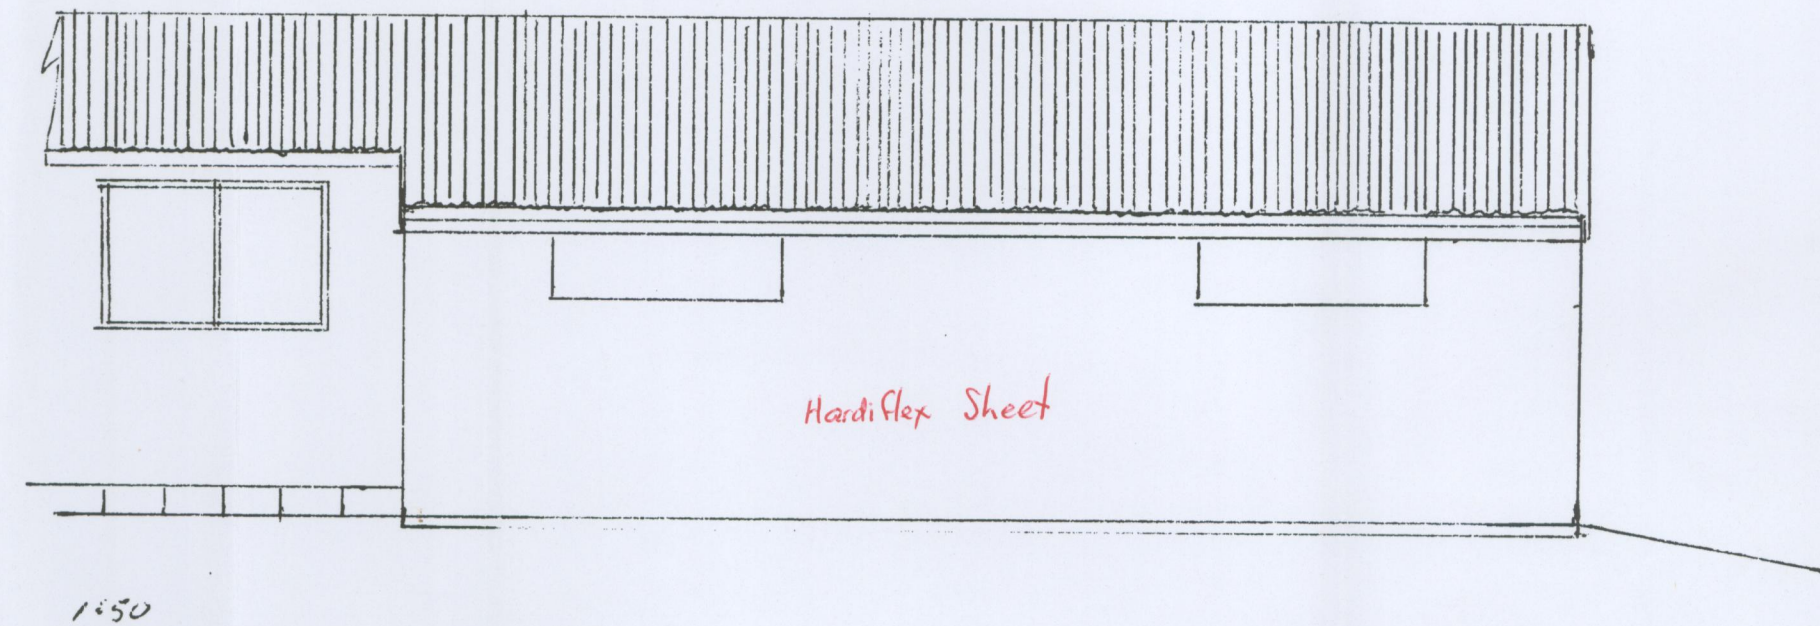


GARAGE WALL ELEVATION

APPROVED
These plans are approved in accordance with
The NZ Building Code.
These plans must remain on site
TAURANGA CITY COUNCIL

TAURANGA CITY COUNCIL
PROJECT INFORMATION MEMORANDA
20685
Refer to accompanying documentation

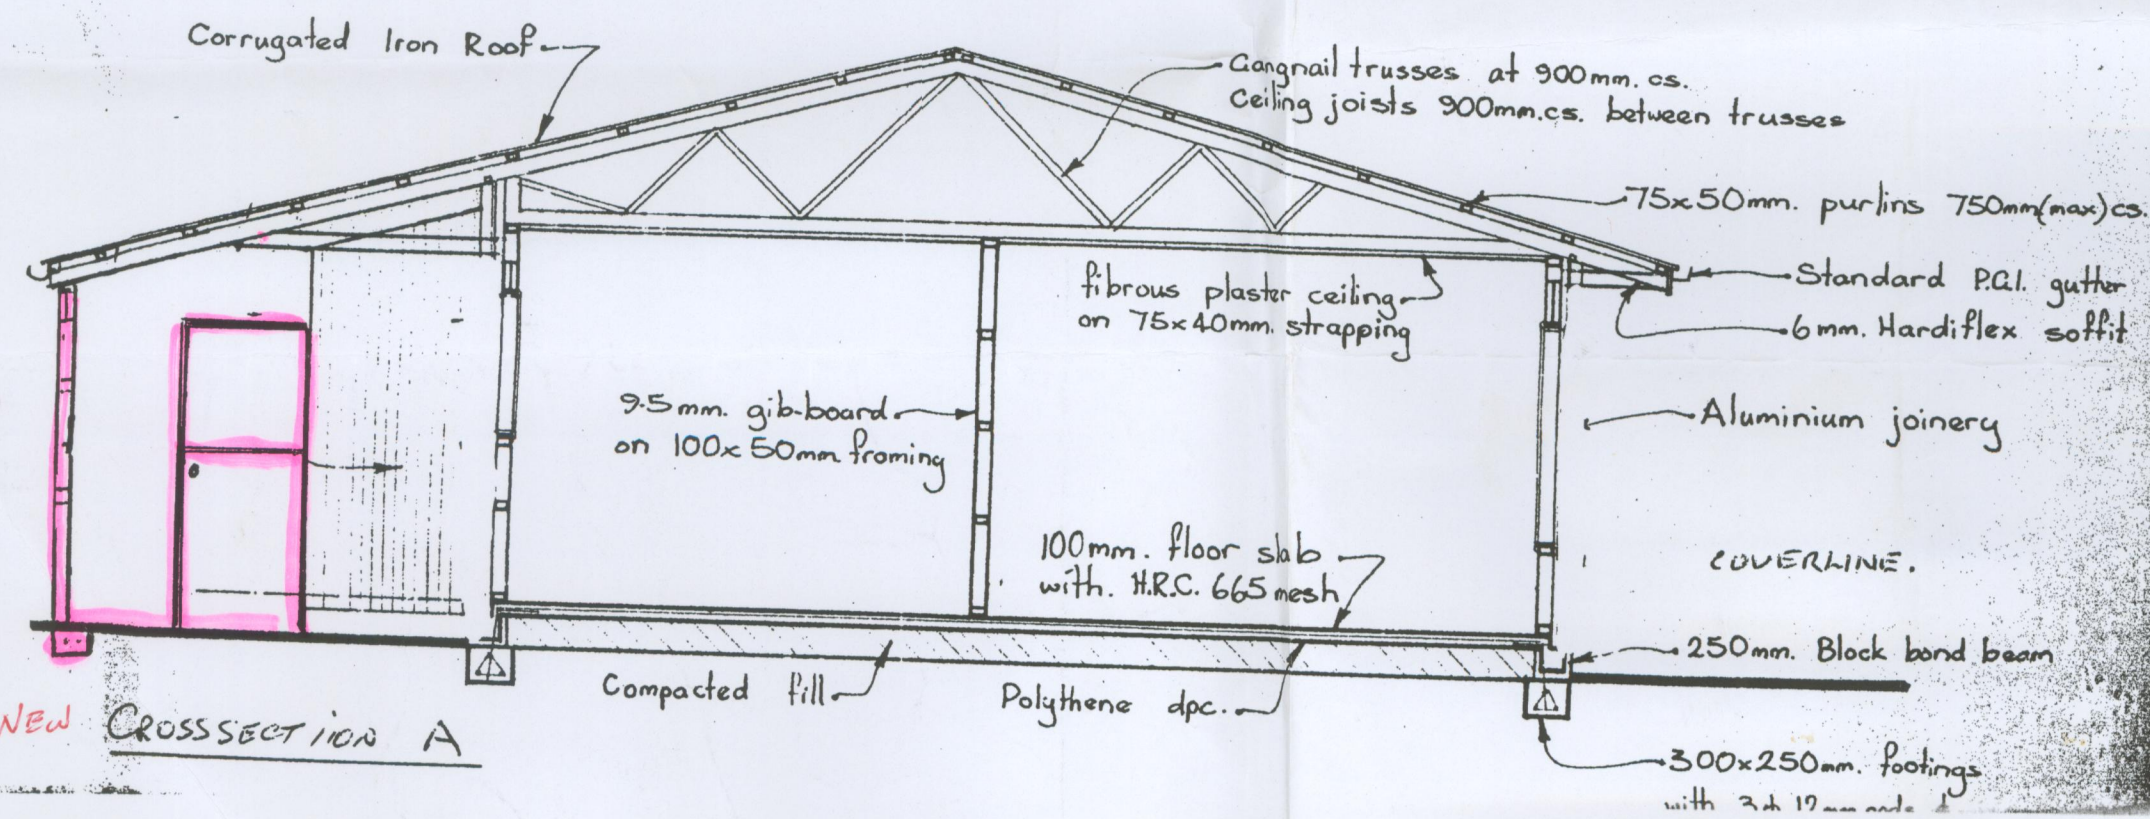

FRONT ELEVATION

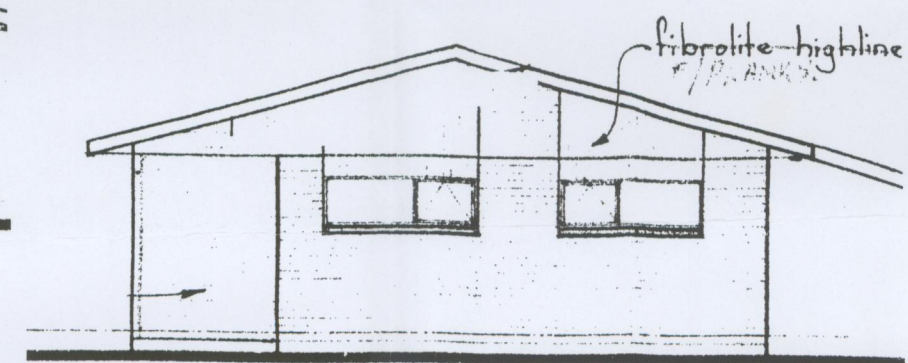

REAR ELEVATION

