


SIDE ELEVATION

REAR ELEVATION




SIDE ELEVATION


FRONT ELEVATION

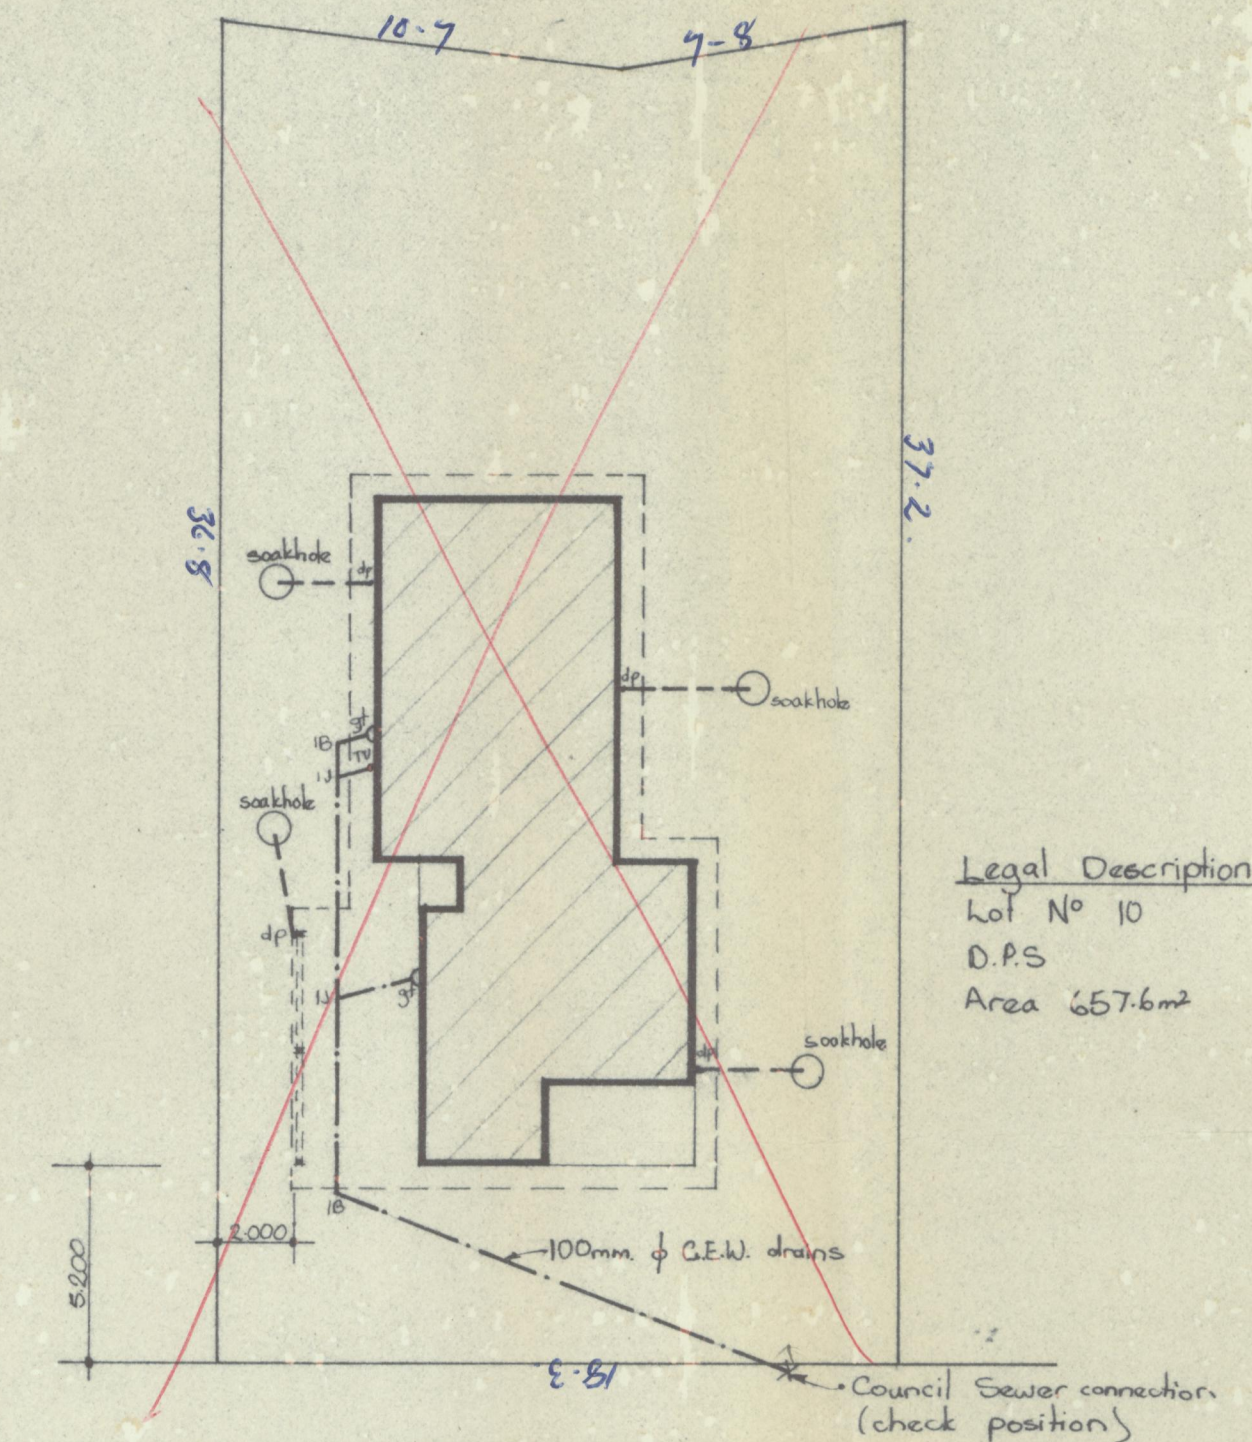

1:200 SITE PLAN

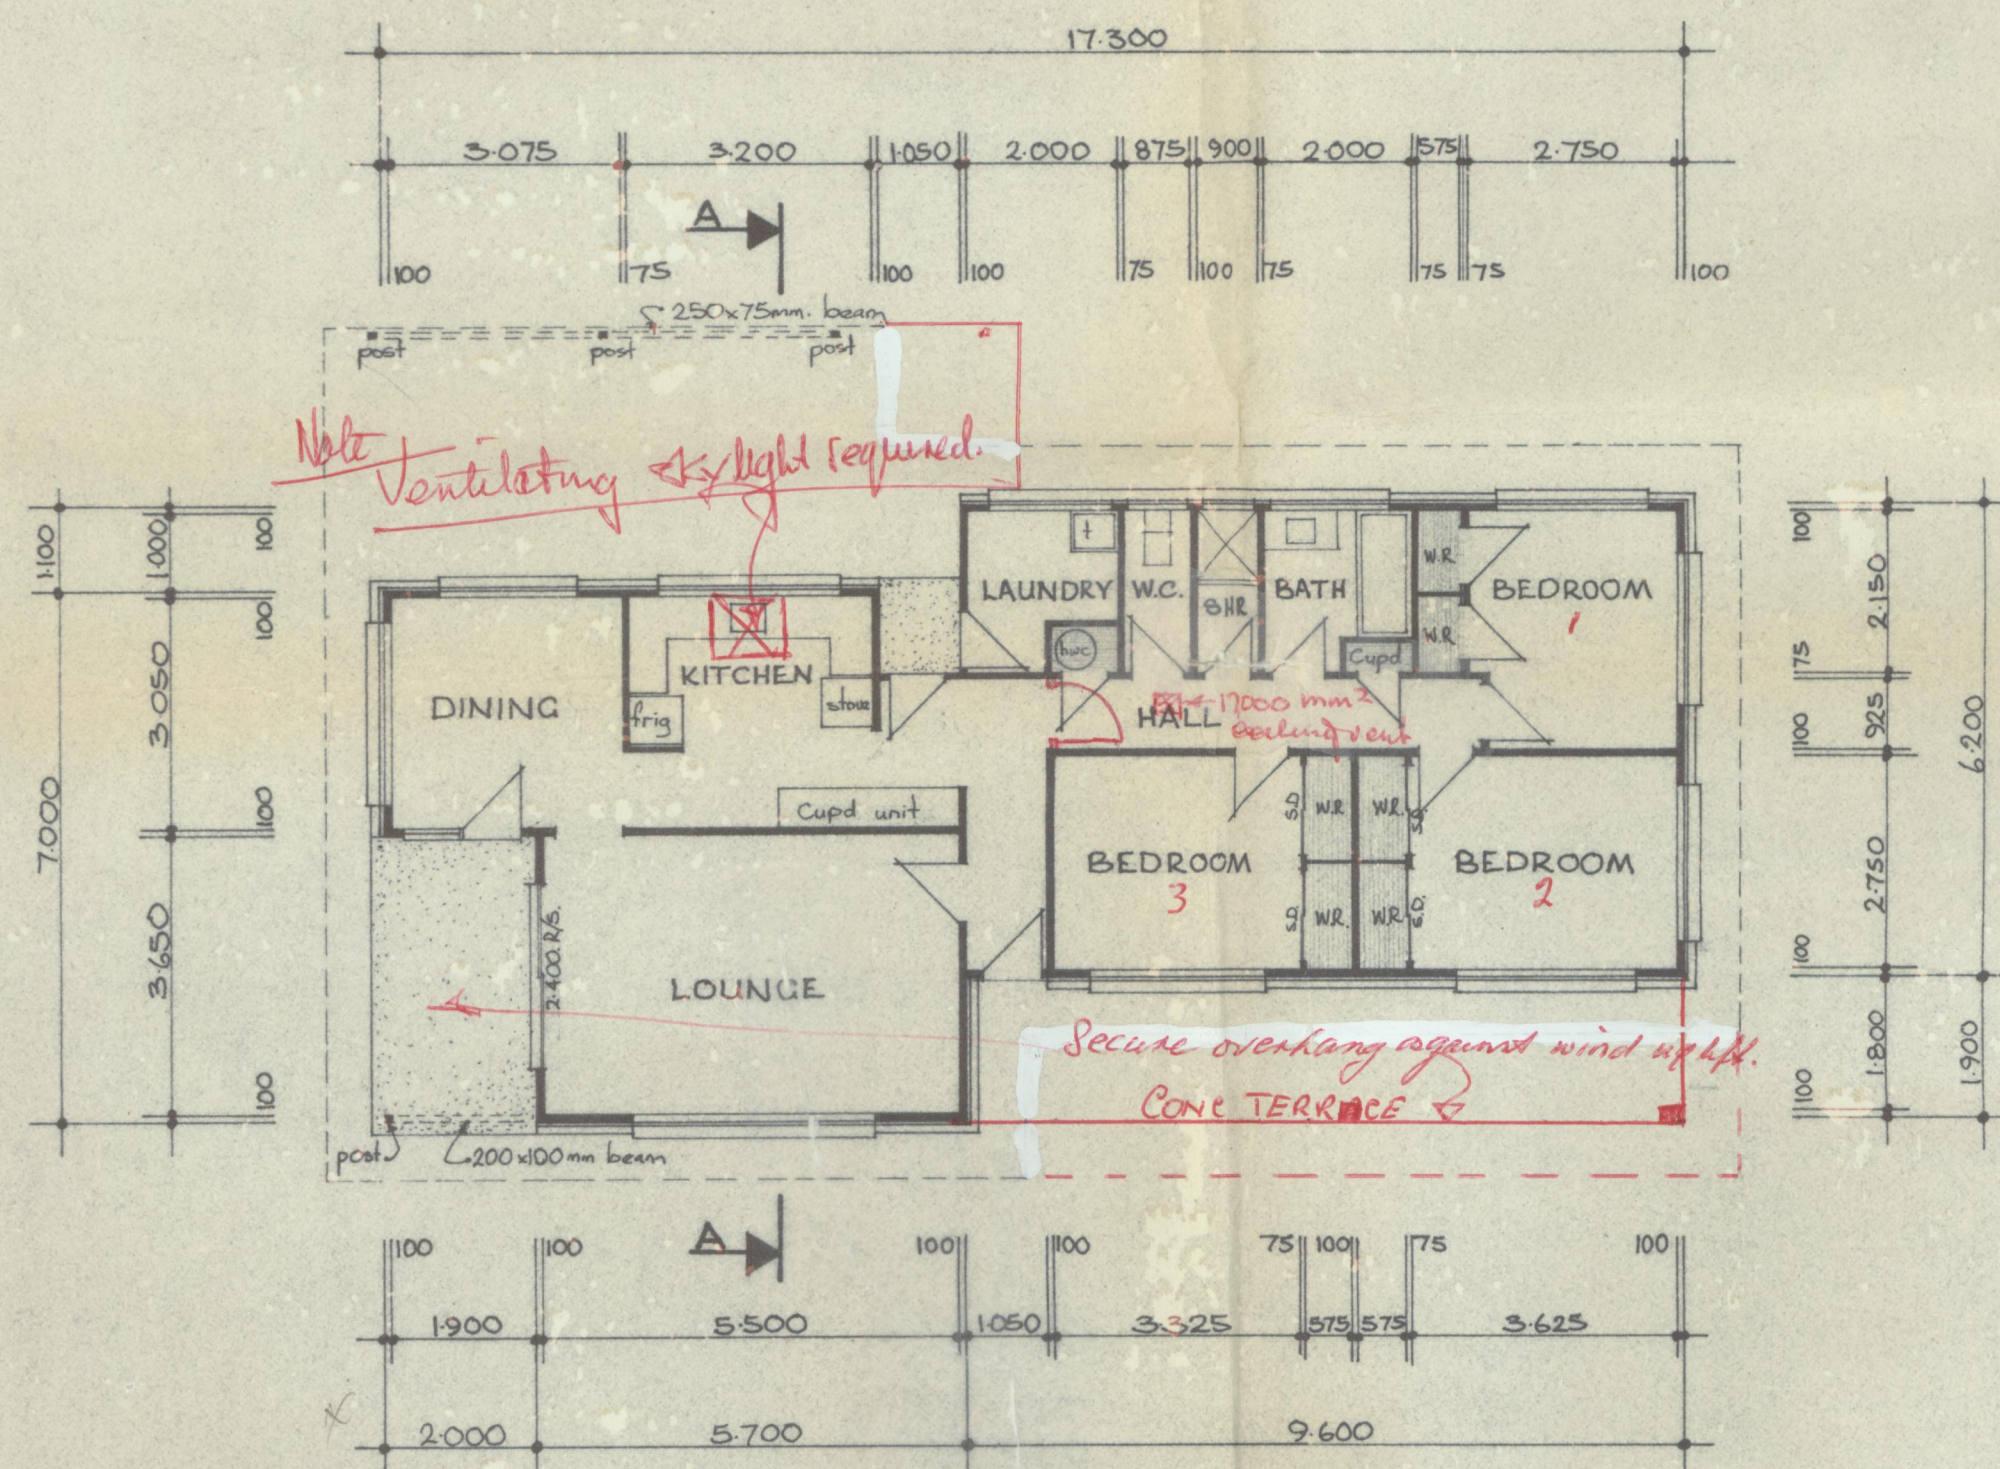

1:100 FLOOR PLAN

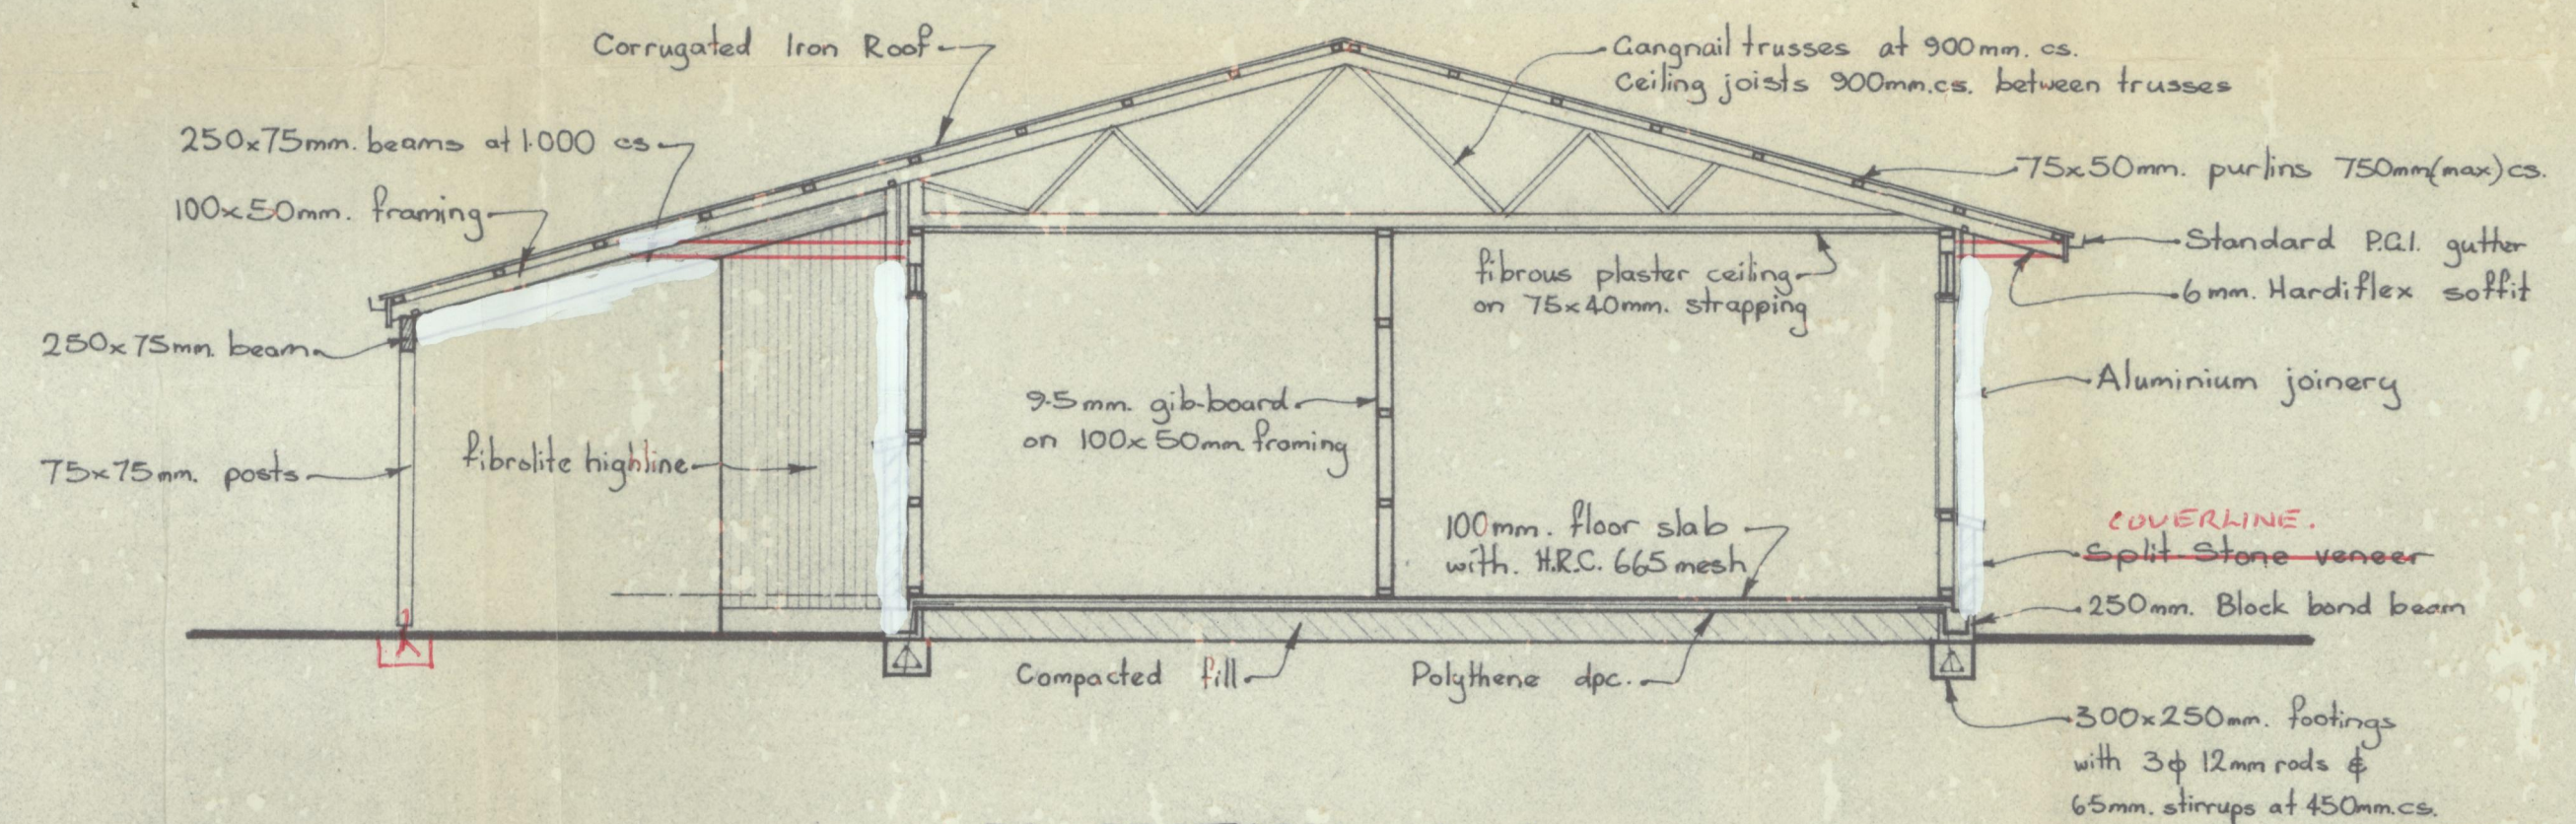

1:50 SECTION A-A