

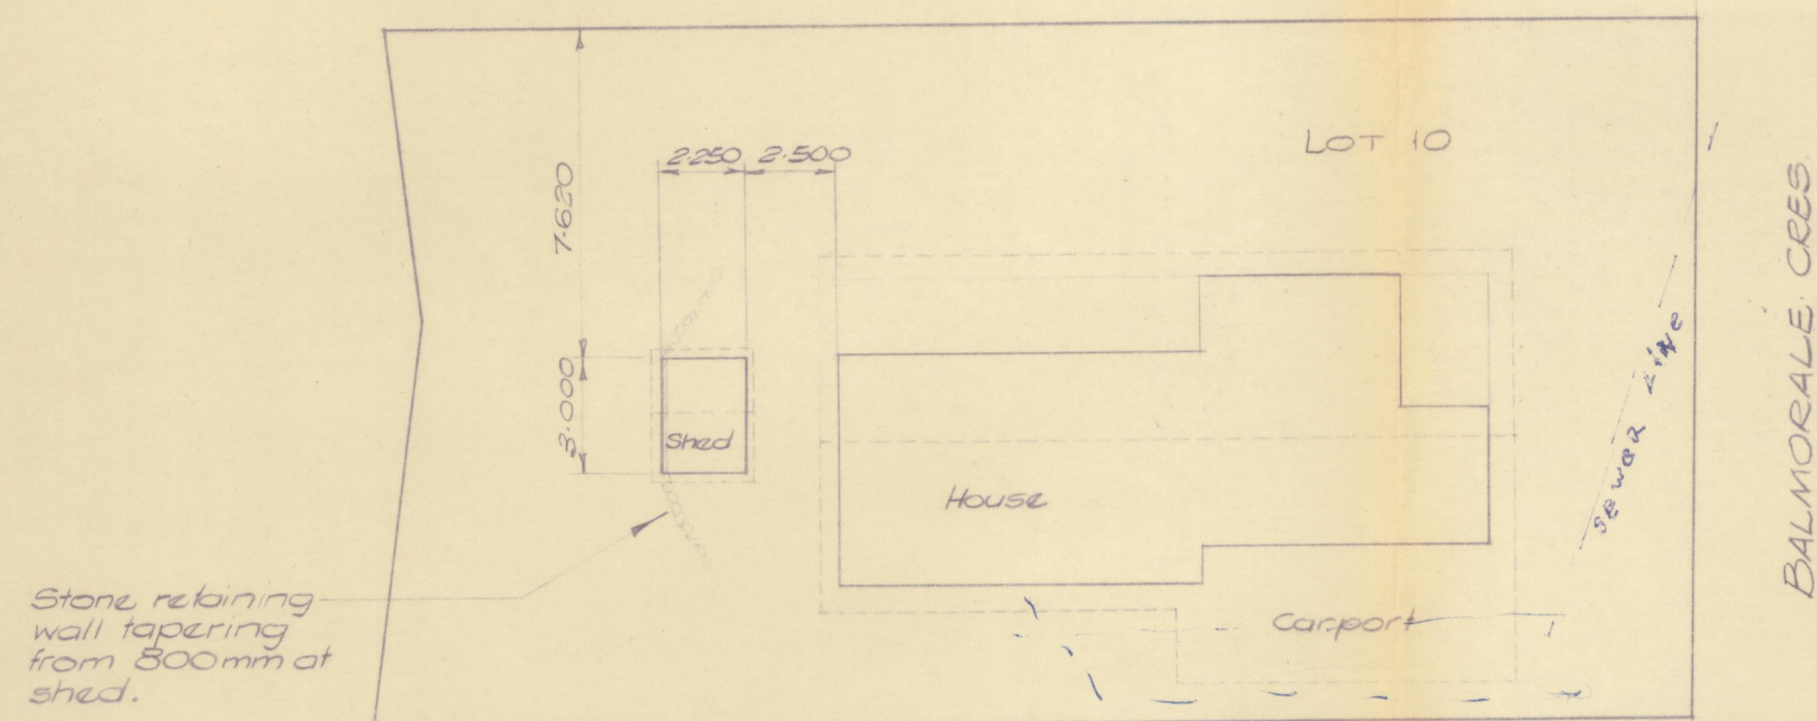
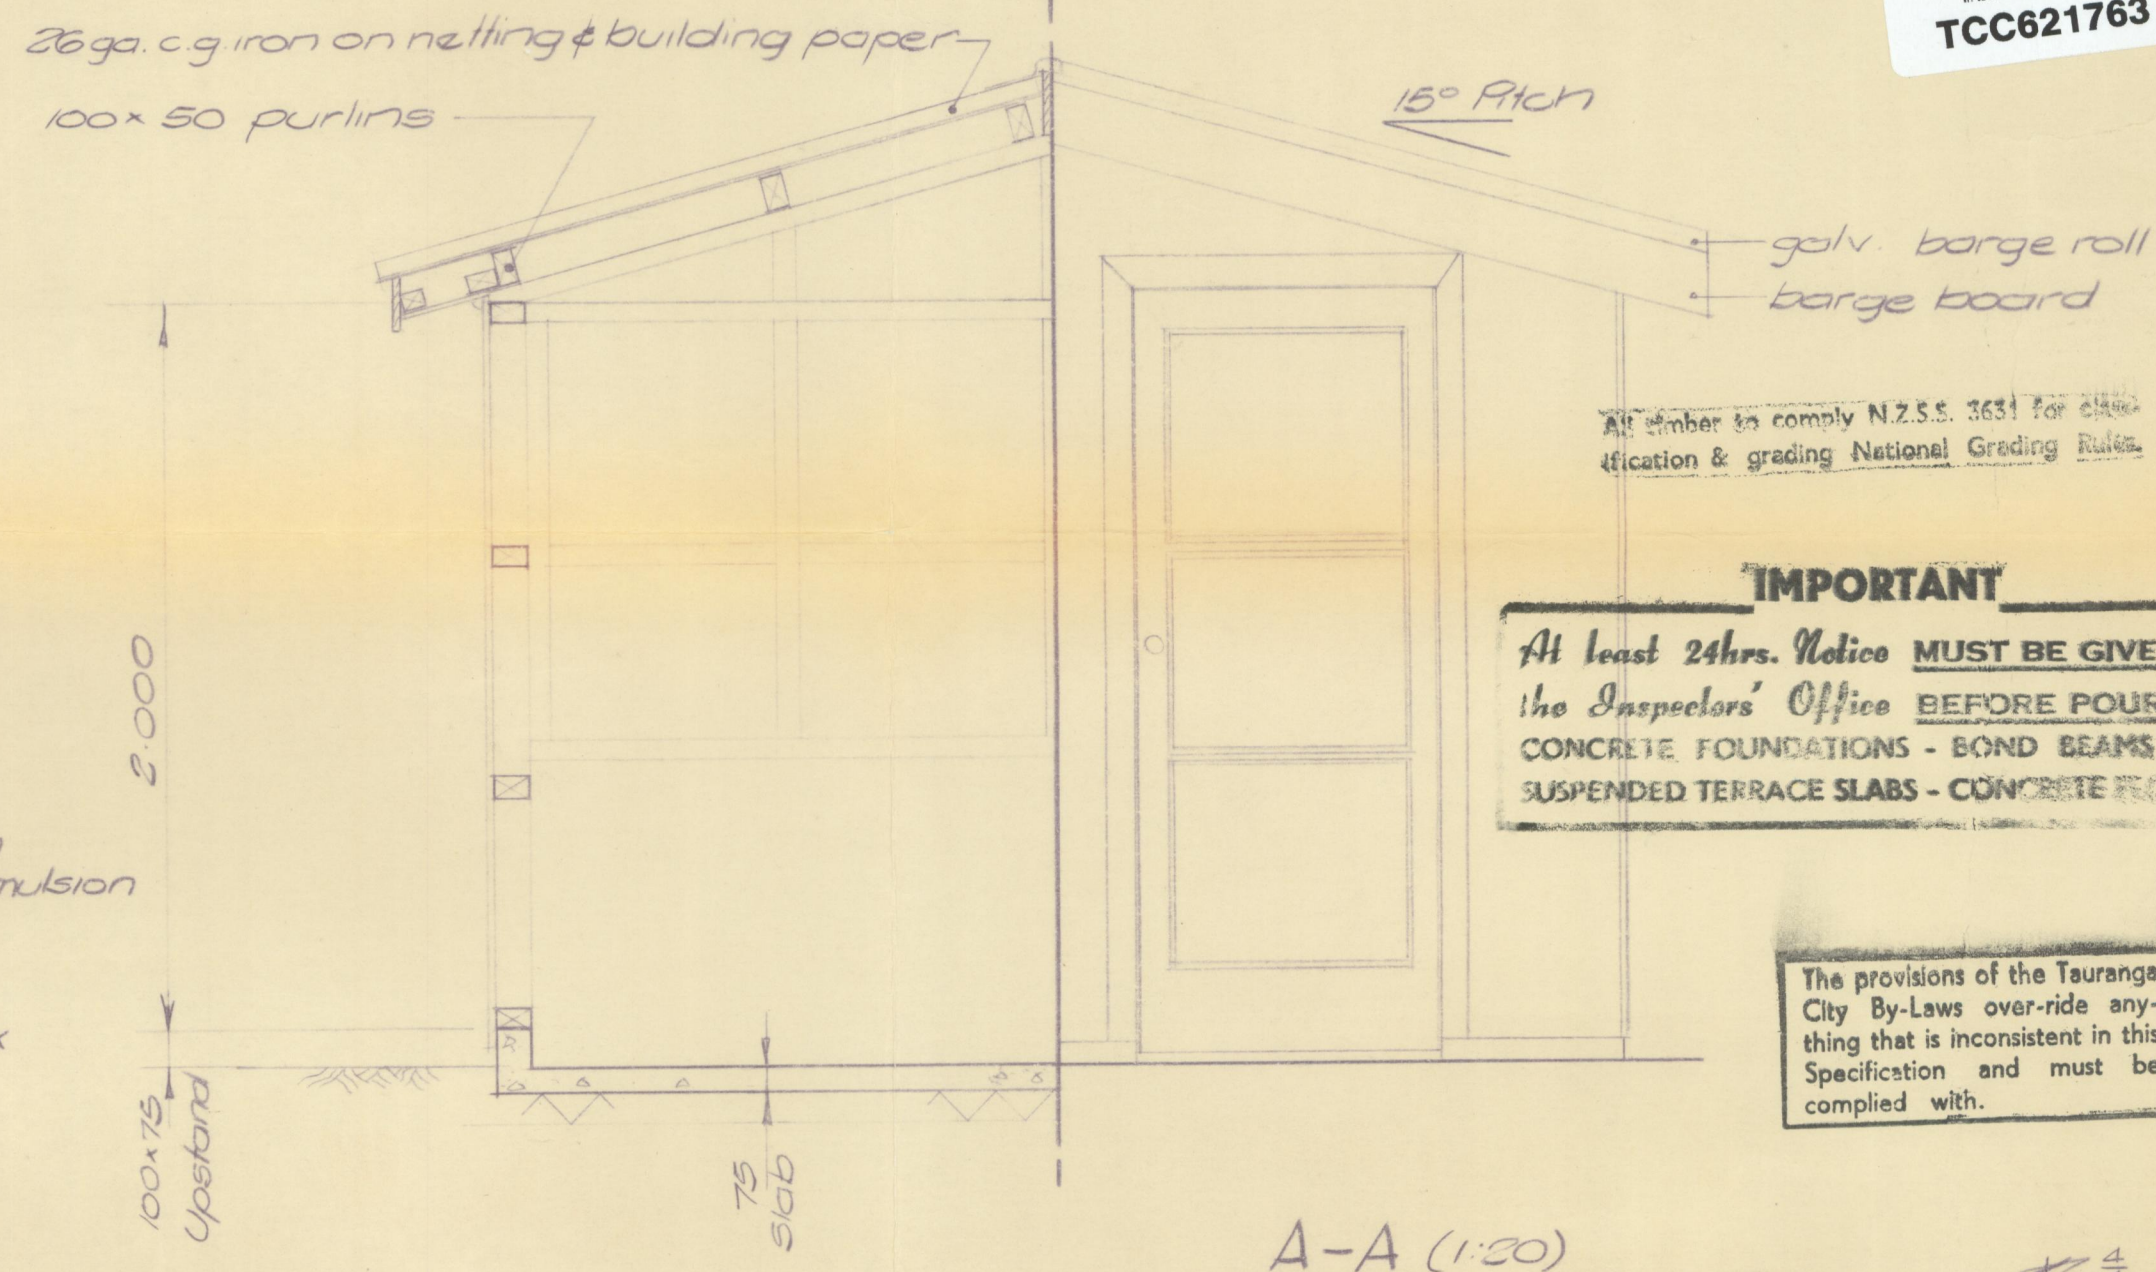


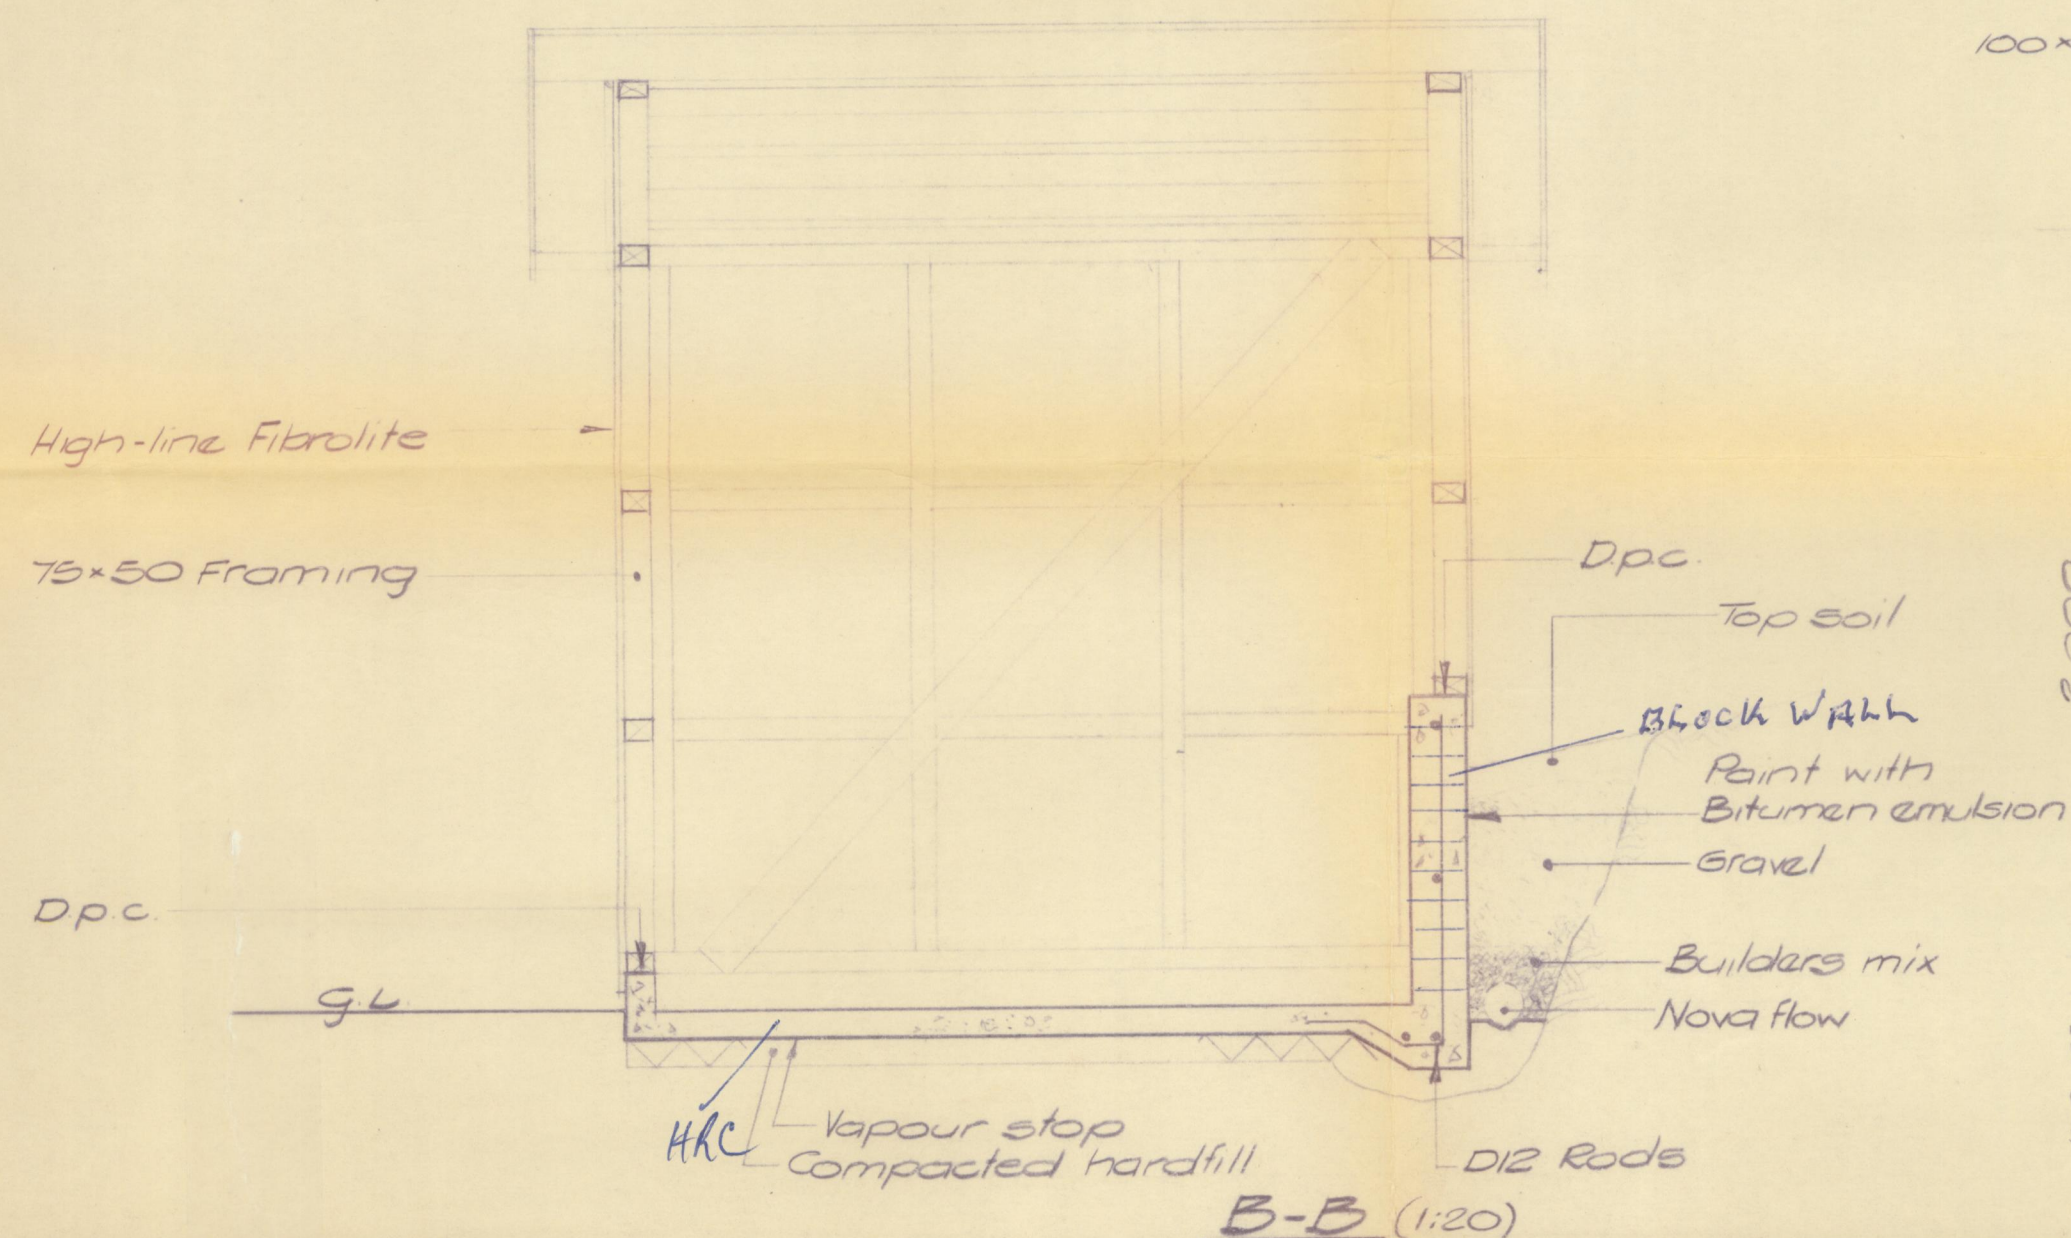

LOCALITY PLAN
(1:200)

Garden Shed
For Mr. G.H. Inskeep

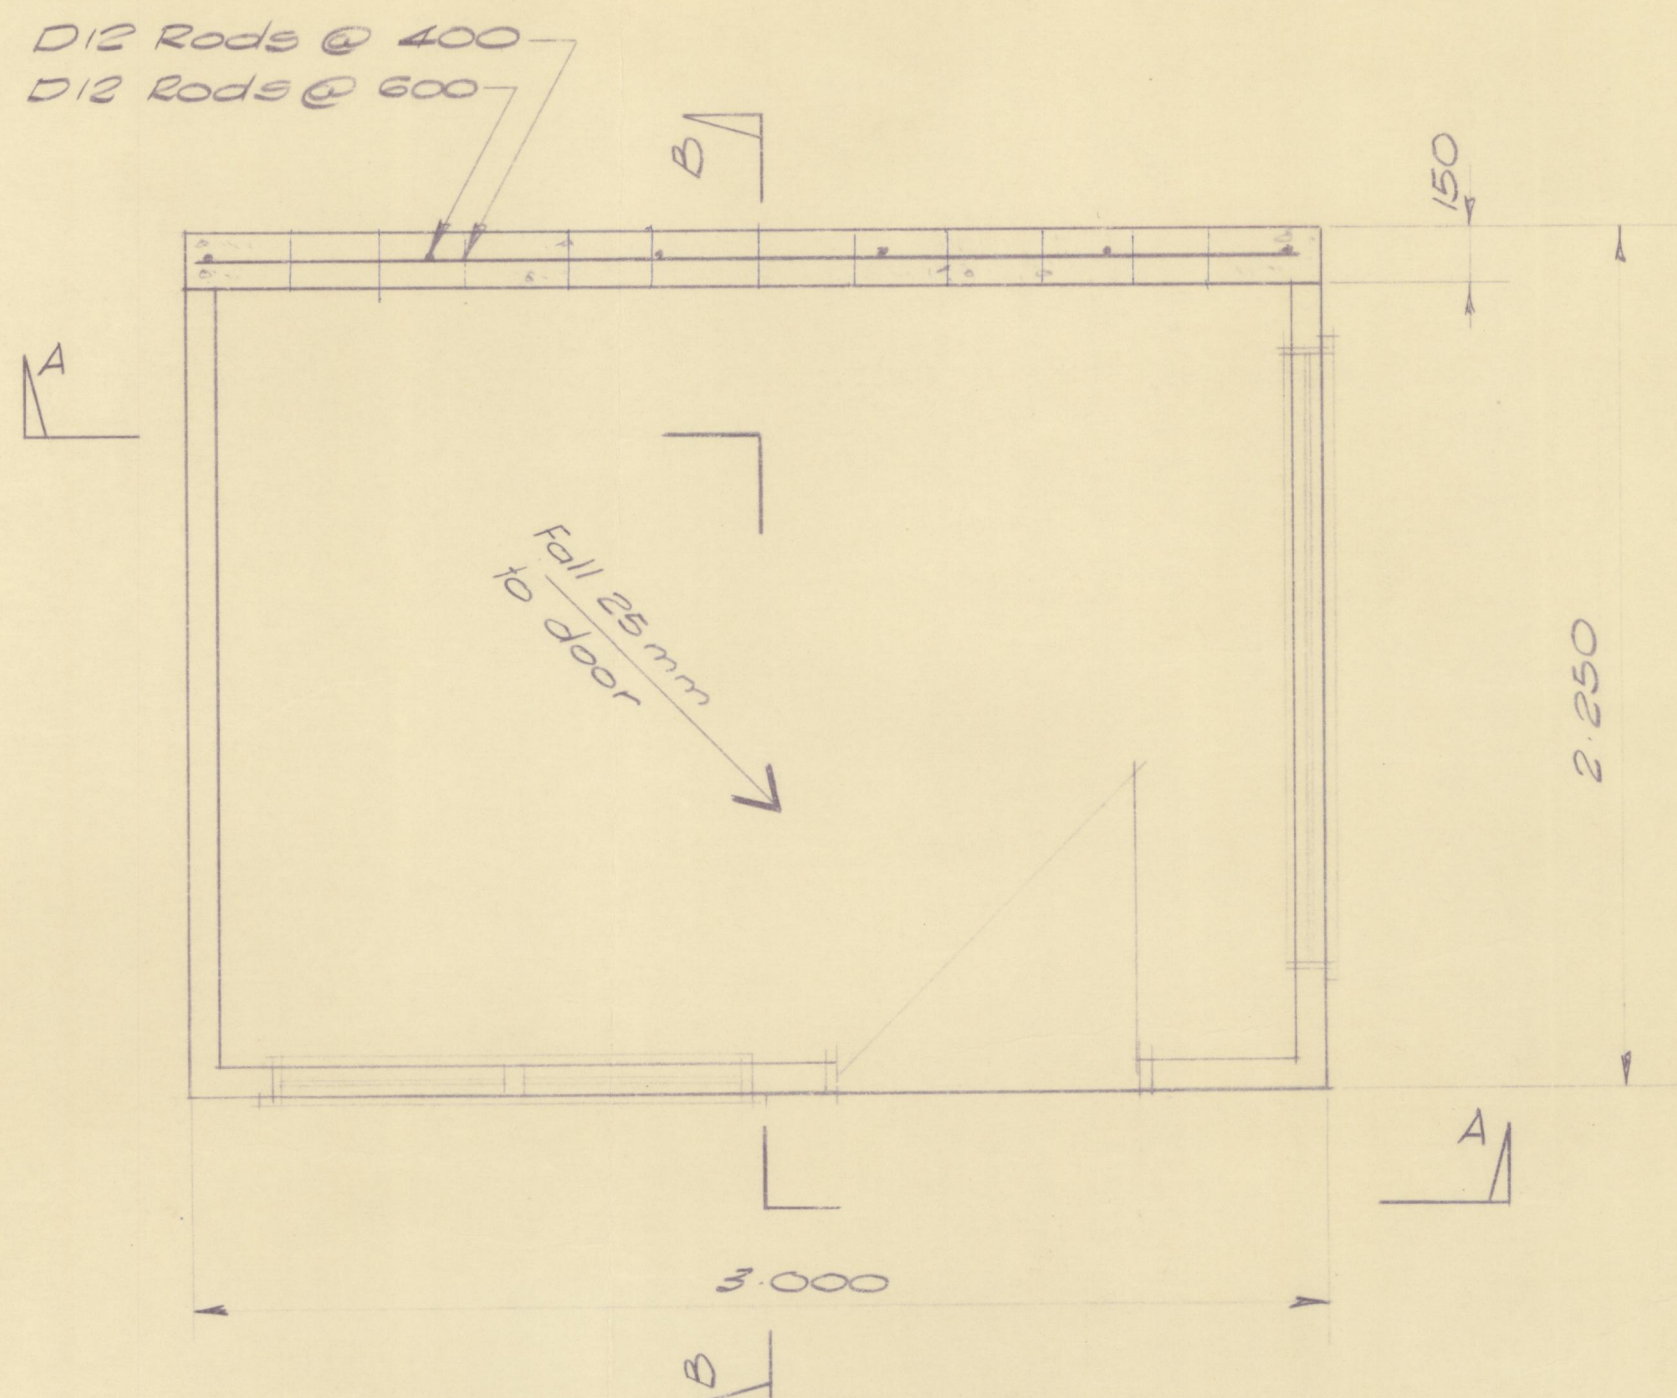

TCC621763

All timber to comply N.Z.S.S. 3631 for classification & grading National Grading Rules.

IMPORTANT
At least 24hrs. Notice **MUST BE GIVEN** to the Inspectors' Office **BEFORE POURING** CONCRETE FOUNDATIONS - BOND BEAMS SUSPENDED TERRACE SLABS - CONCRETE FLOORS

The provisions of the Tauranga City By-Laws over-ride anything that is inconsistent in this Specification and must be complied with.