


NOTE
On completion of building
please notify the
HURUNUI DISTRICT OFFICE
P.O. Box 13 Amberley
Ph (03)314 8816 Fax (03)314 8829

HURUNUI DISTRICT COUNCIL
PLANS AND SPECIFICATION APPROVED
IN ACCORDANCE WITH THE BUILDING ACT 1991,
CLAUSE 3.1(1) AND THE BUILDING REGULATIONS
1992 clause 3.
Signed *[Signature]*
Dated 29/09/99
(Building Official)

HURUNUI DISTRICT COUNCIL
These plans and specifications must be read
with the conditions attached to the Building
Consent.
All construction work and materials used
shall comply with the New Zealand Building
Code, notwithstanding any inconsistencies
which may occur in the drawings and
specifications.

New Kitchen Amberley for MR JOHN ROBERTSON
SHEET 1 of 2 SCALE 1:20 20-4-99

CARTERS RD. AMBERLEY.

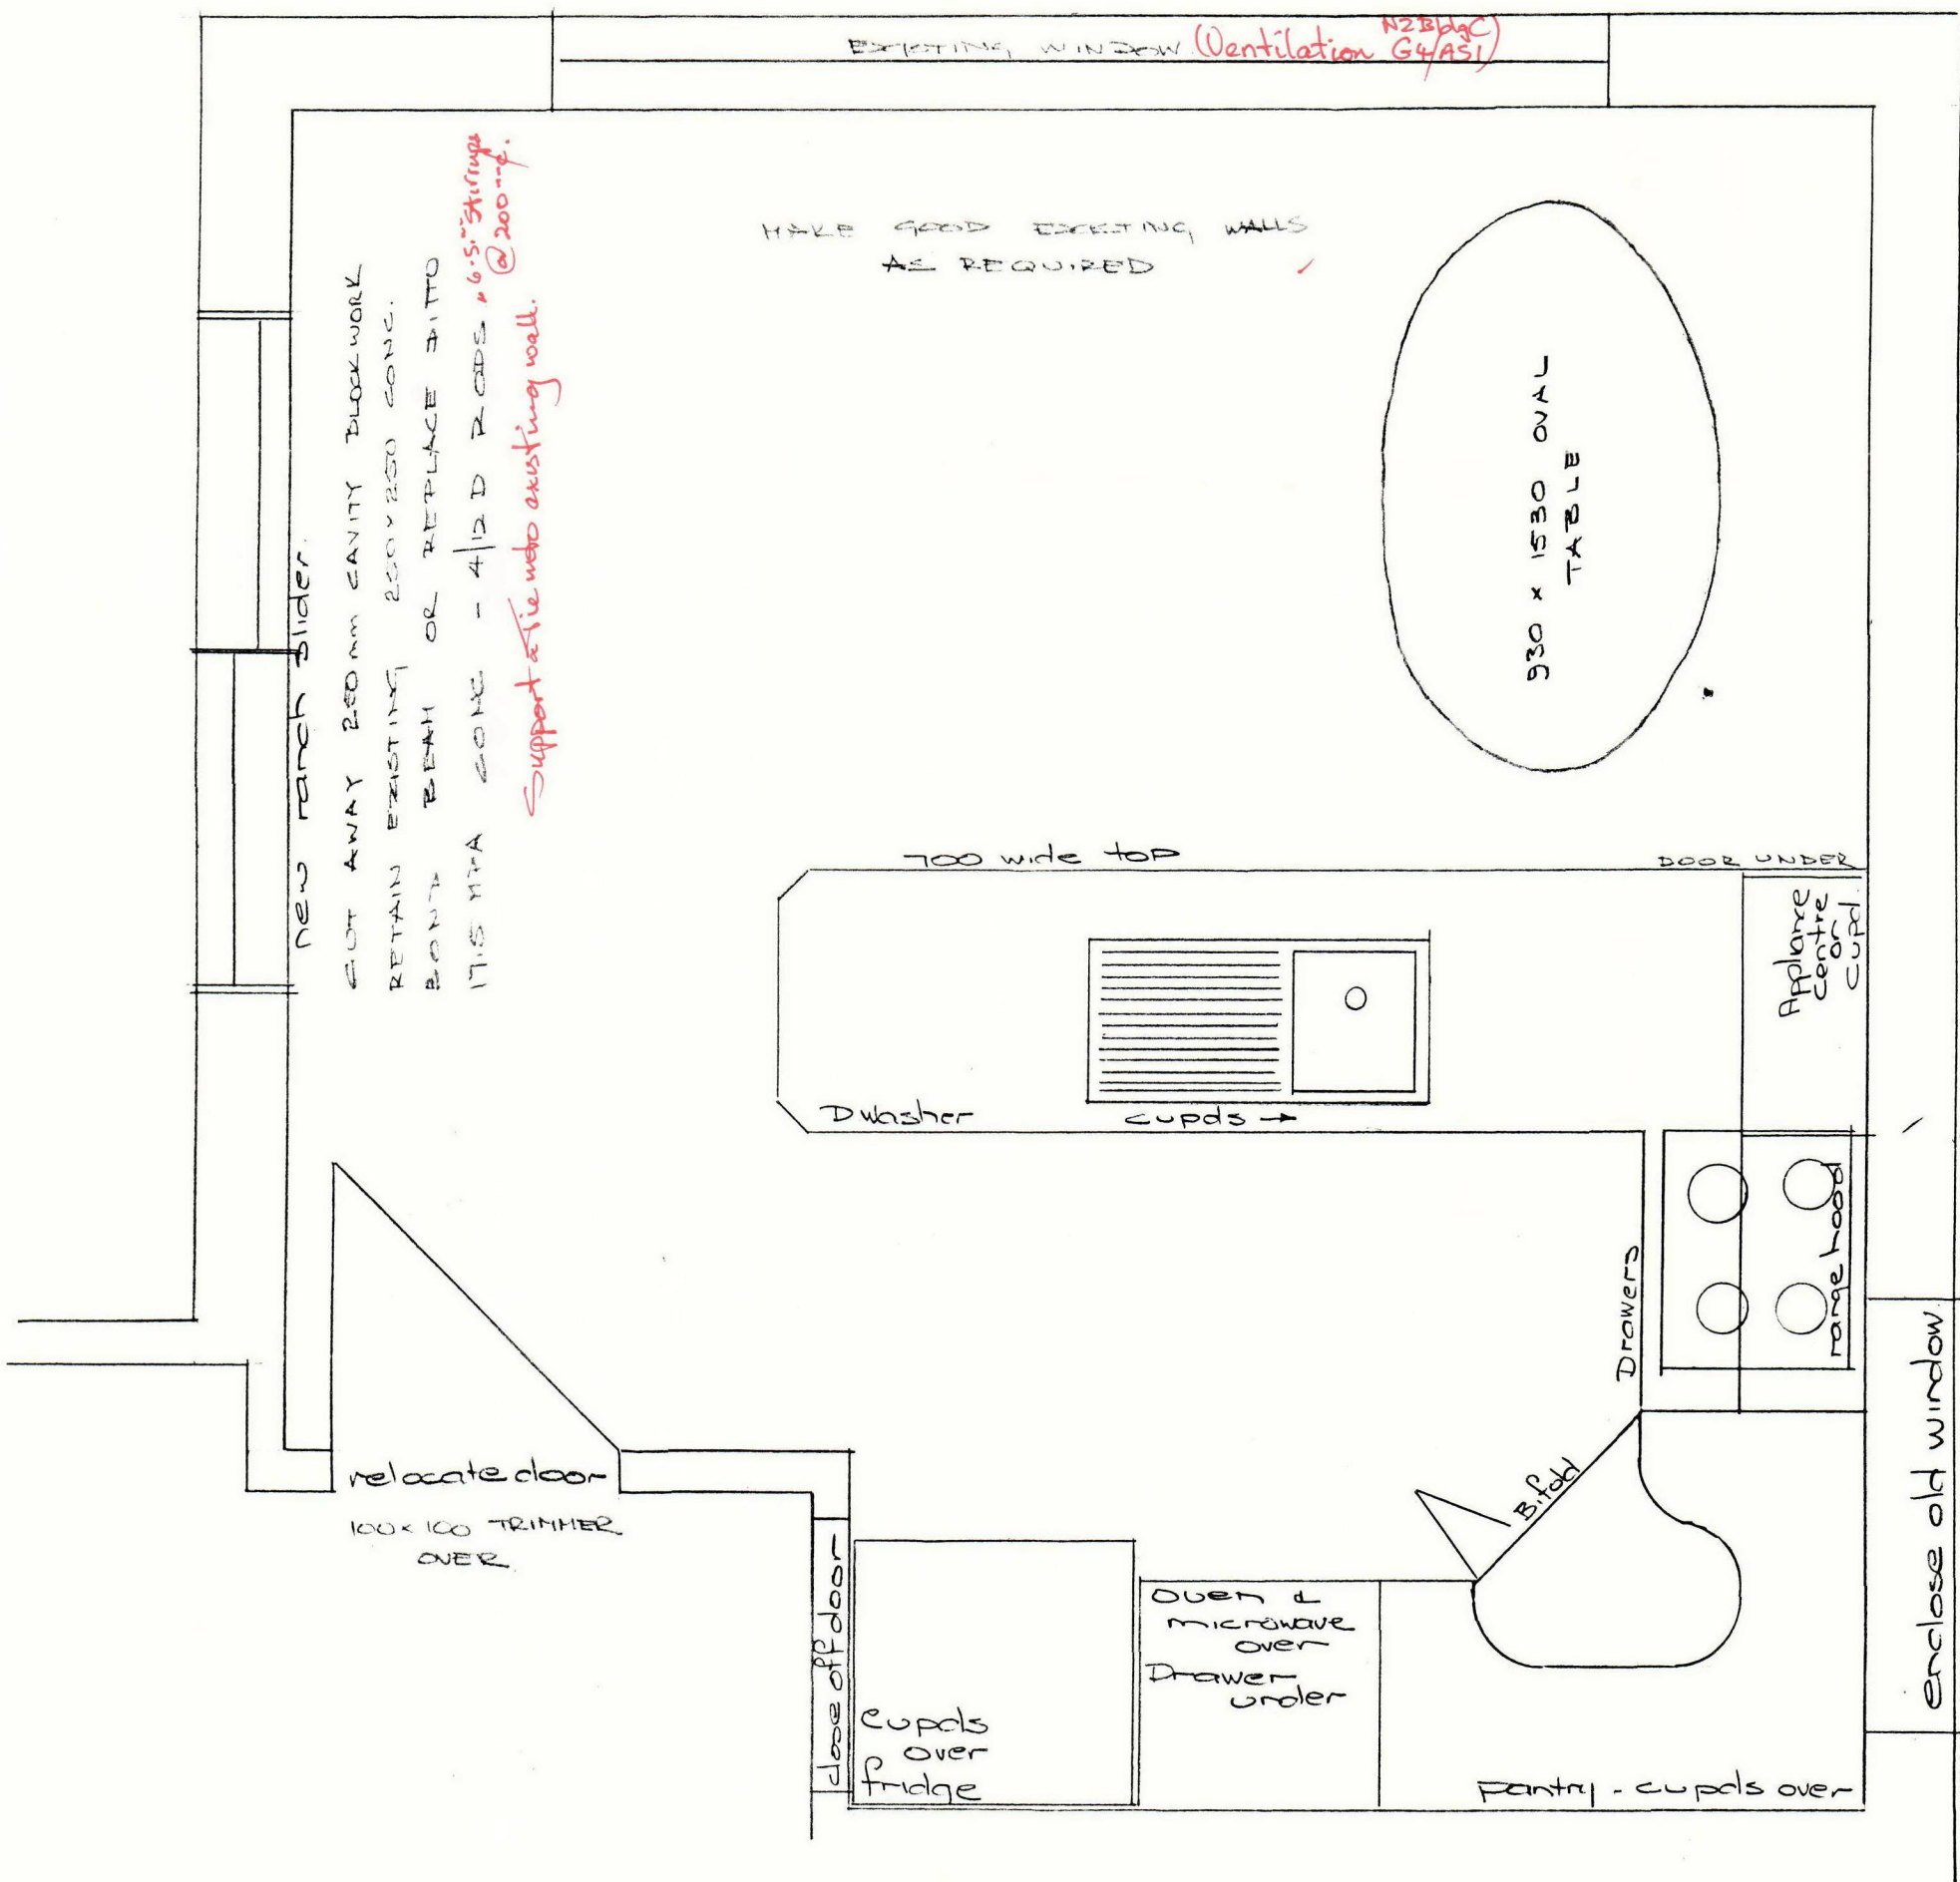

(18 min)

Office COPY

extra ventilation by client


NOTE
On completion of building
please notify the
HURUNUI DISTRICT OFFICE
P.O. Box 13 Amberley
Ph (03)314 8316 Fax (03)314 8829

75mm
thermaroof.




lounge $21.75 \times 5 \text{ m} = 1.09$

WA = .40
WB = .0
WC = .0

 .40

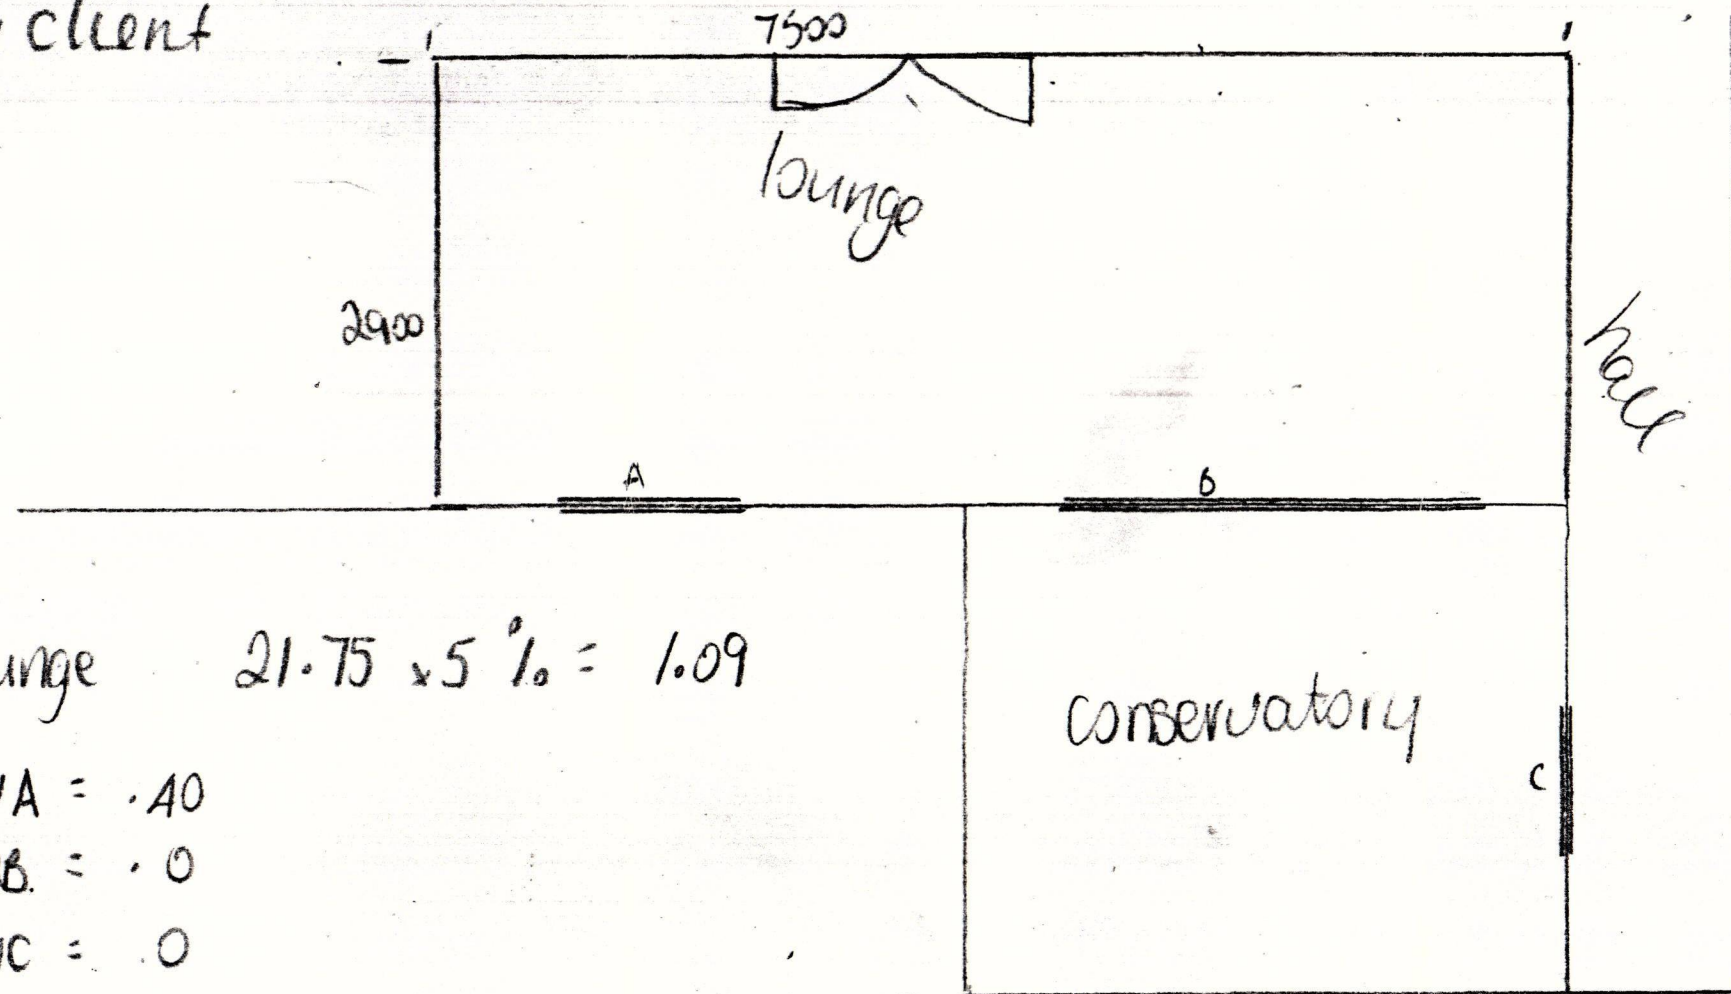

HURUNUI DISTRICT COUNCIL
These plans and specifications must be read
with the conditions attached to the Building
Consent.
All construction work and materials used
shall comply with the New Zealand Building
Code, notwithstanding any inconsistencies
which may occur in the drawings and
specifications.

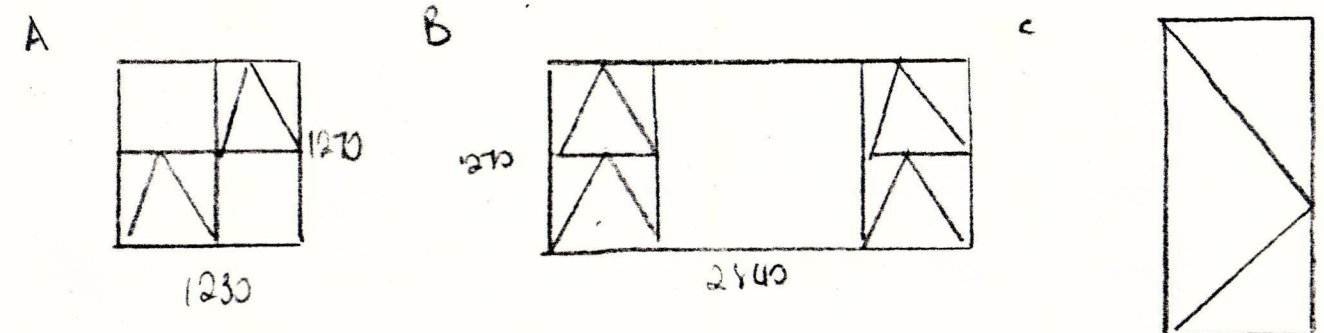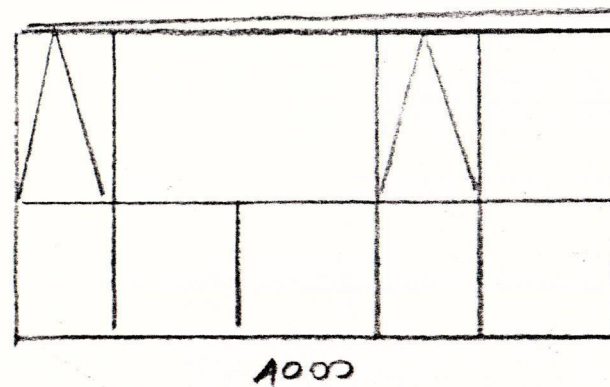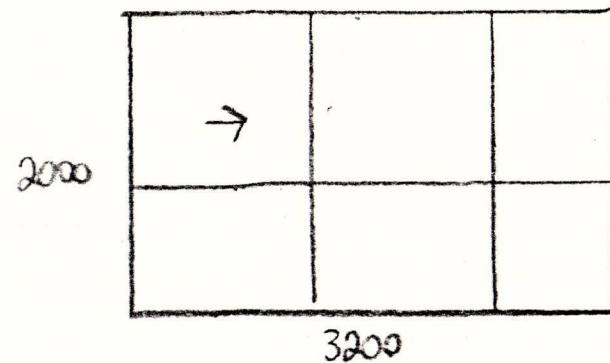

Vision Aluminium
49 Te Rama Place
Phone: 3811-315

Proposed Conservatory for Walter
182 Carters Road, 1013 Pt 12 DP16650

Contact **Lisa**
Phone 3811-315
Scales **1:50**

Sheet:
1
Series of:
1

site area = 2633 m²



house = 135.41

cons = 12.80

garage = 72.60

220.81

site coverage .08%

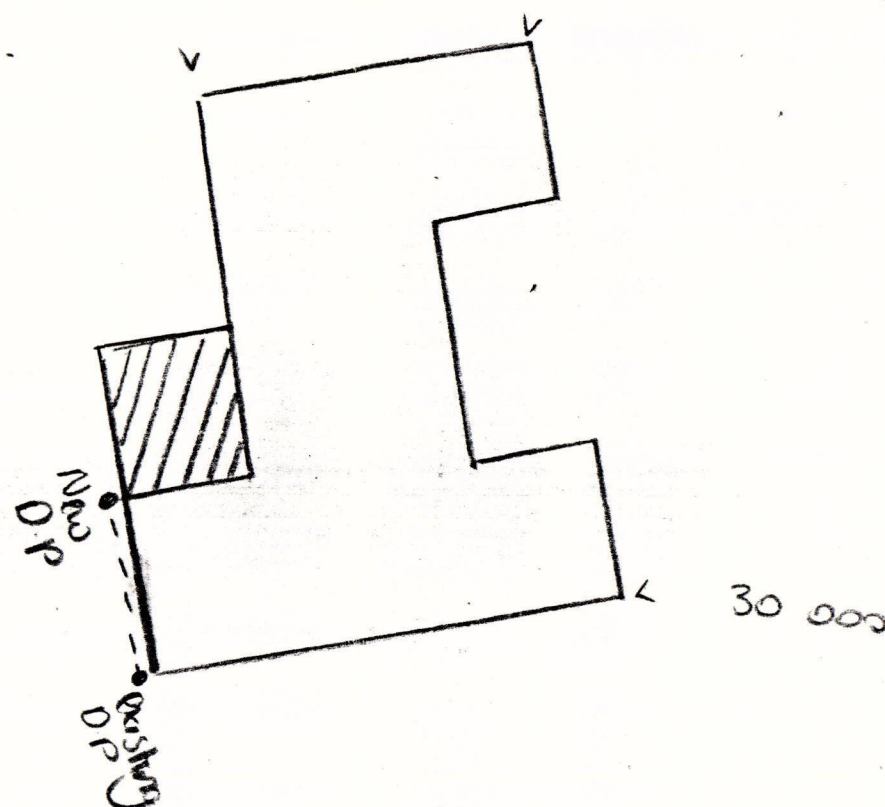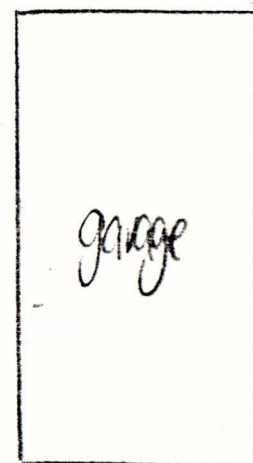

Vision Aluminium
49 Te Rama Place
Phone: 3811-315

Proposed Conservatory for Watley
182 Carters Road Auckland 1013 P112 DP16650

Contact Lisa
Phone 3811-315

Scales 1:20

Sheet:
1

Series of:
3