

No. 191 Sec. _____ Lot 4 D.P. 8934

Address OMATA RD

DRAINAGE AND PLUMBING REGISTER

OWNER <u>G.S. KNOPMAN</u> <u>D. HENDERSON</u>	PERMITS
ADDRESS <u>191 OMATA RD</u>	PLUMBING _____
BUILDER <u>D.S. GARRETT</u>	DRAINAGE _____
PLUMBER <u>K.G. MUEHL</u>	VALUE <u>£3500</u>
DRAINLAYER <u>DTTO</u>	


NATURE OF WORK NEW DWELLING
Connected to sewer 12/10/90 J.S. PIPE.

DRAIN TESTED 12 / 6 / 64 PLUMBING PASSED 12 / 8 / 64

FALL AND DESCRIPTION complete to septic tank

W. Yackenzie
Inspector.

DRAINAGE PLAN SCALE

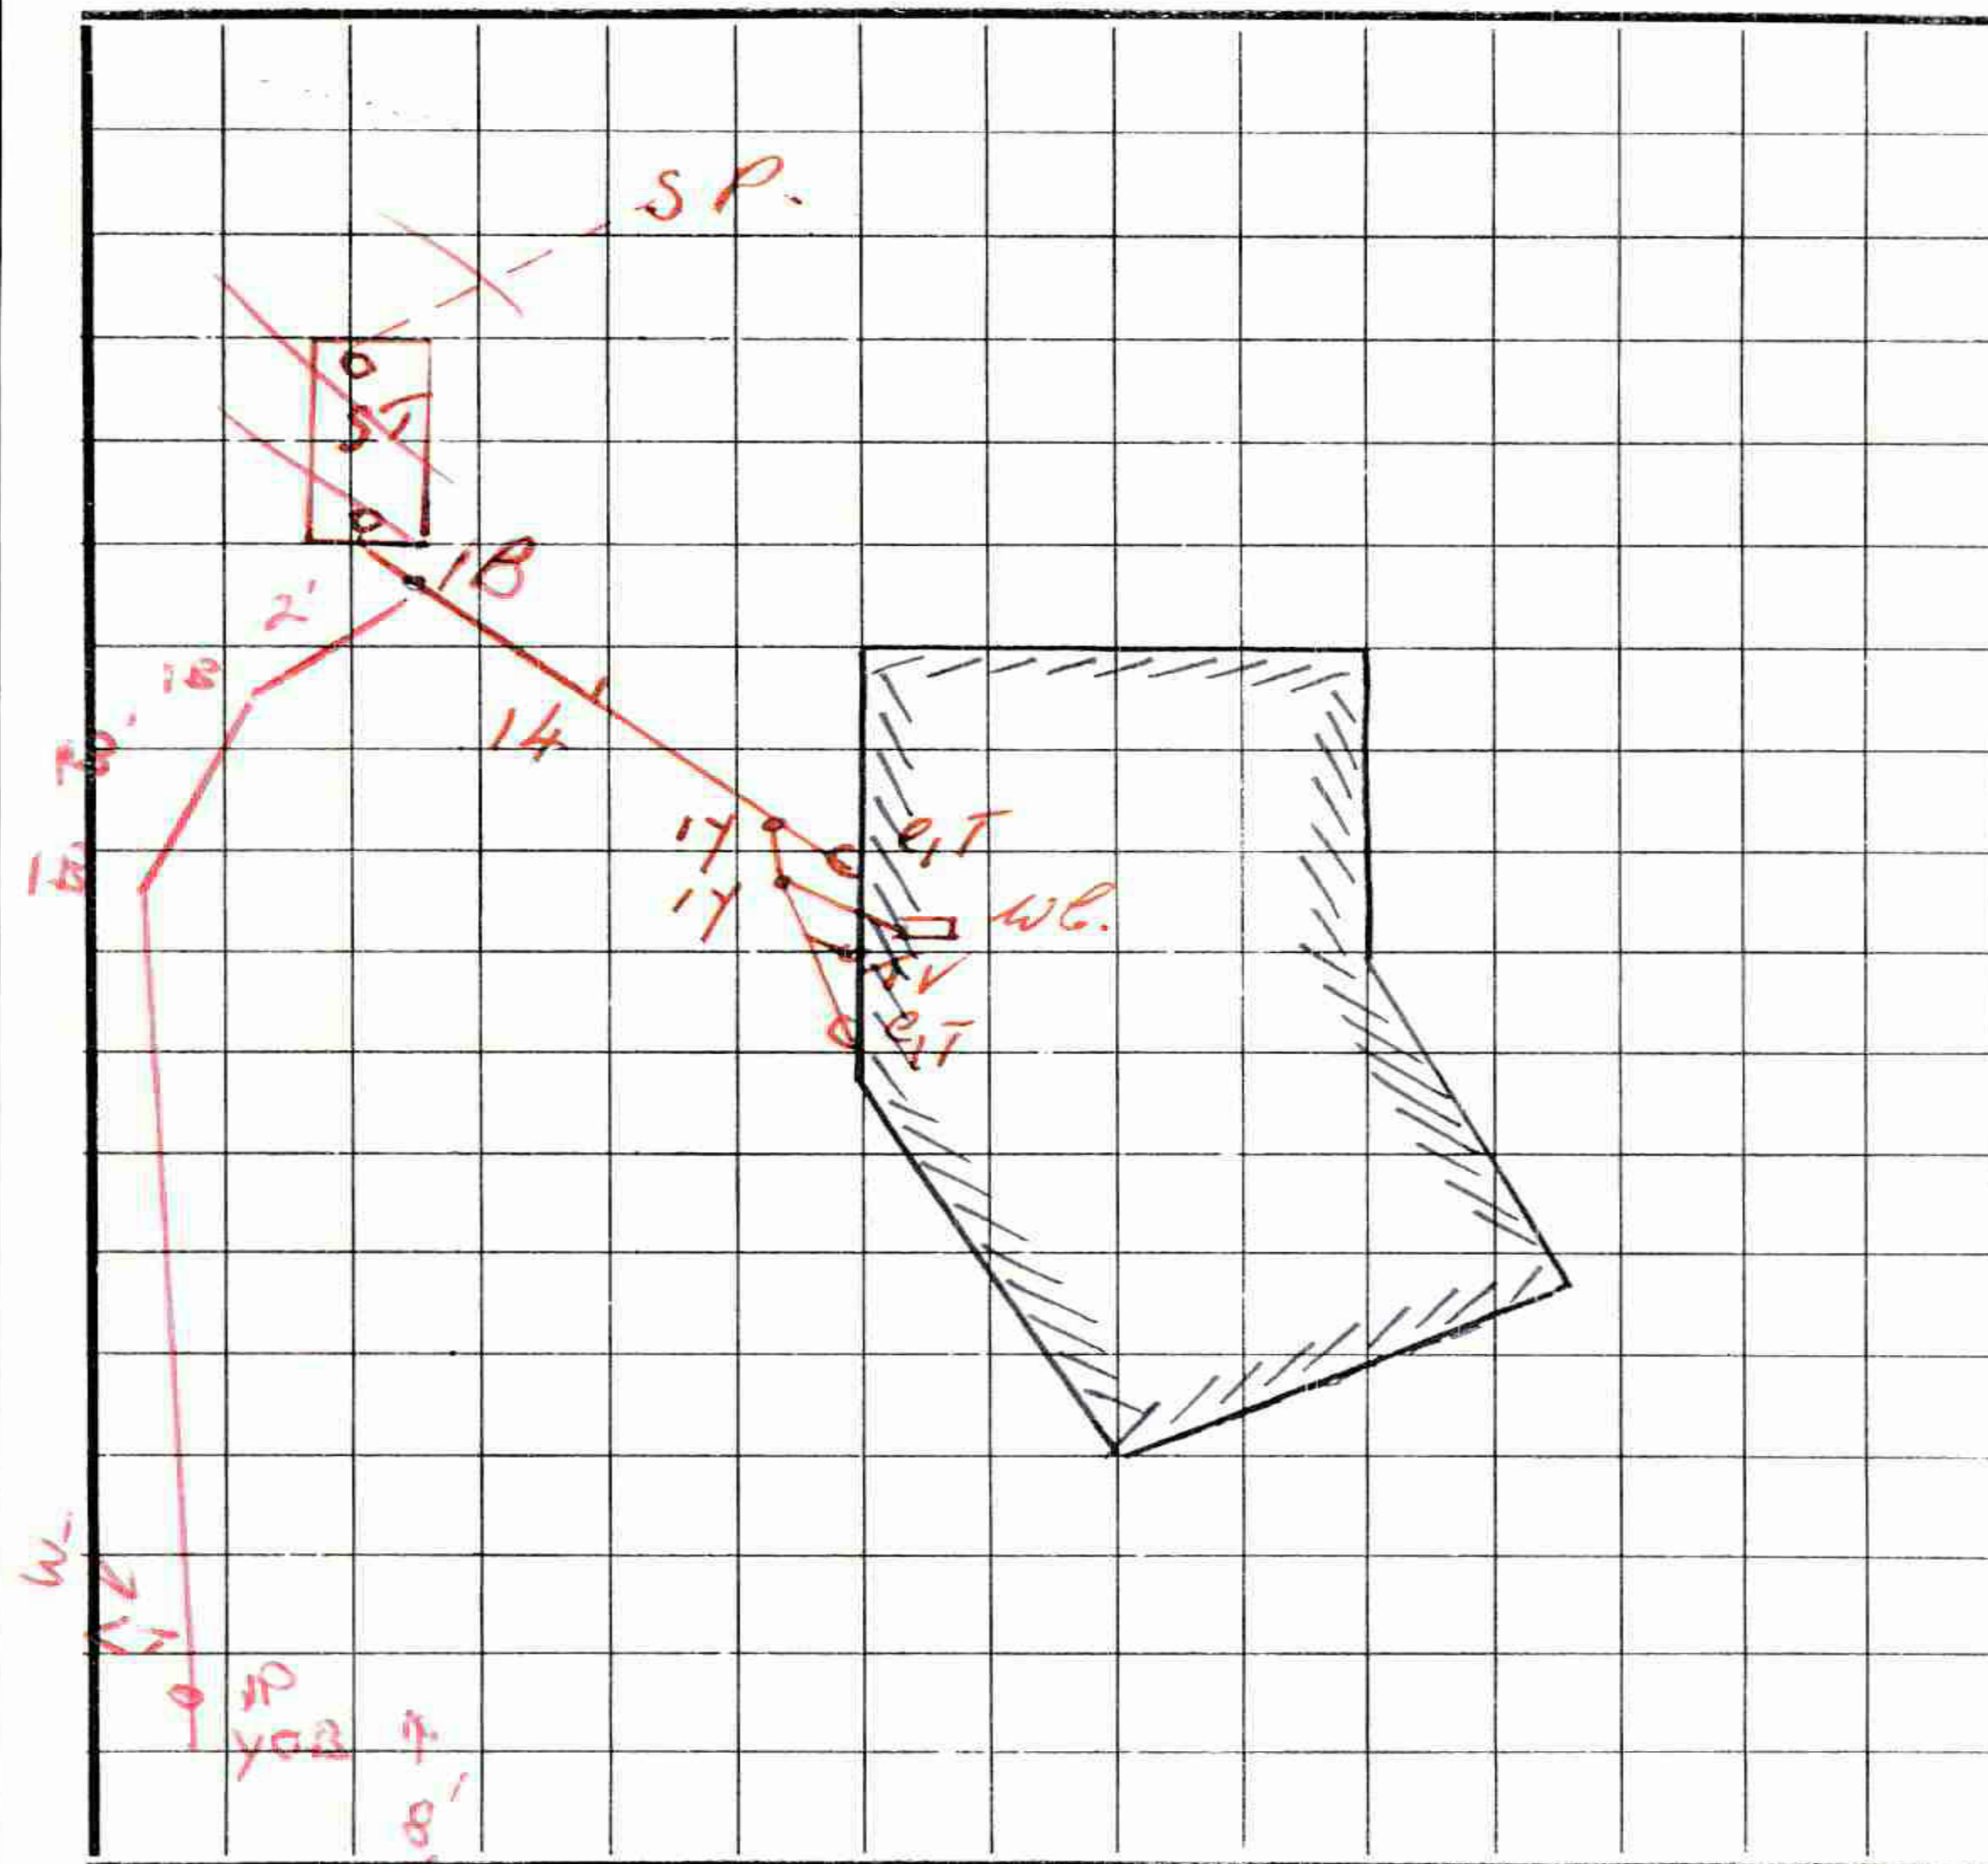

FRONTAGE

191. OMATA RD.

AVERY PRESS N.P.—70641