


The NZ Building Act/Regulations 2004 and the provisions of the NZ Building Code must be complied with in regard to any inconsistencies in the issued consent documents.

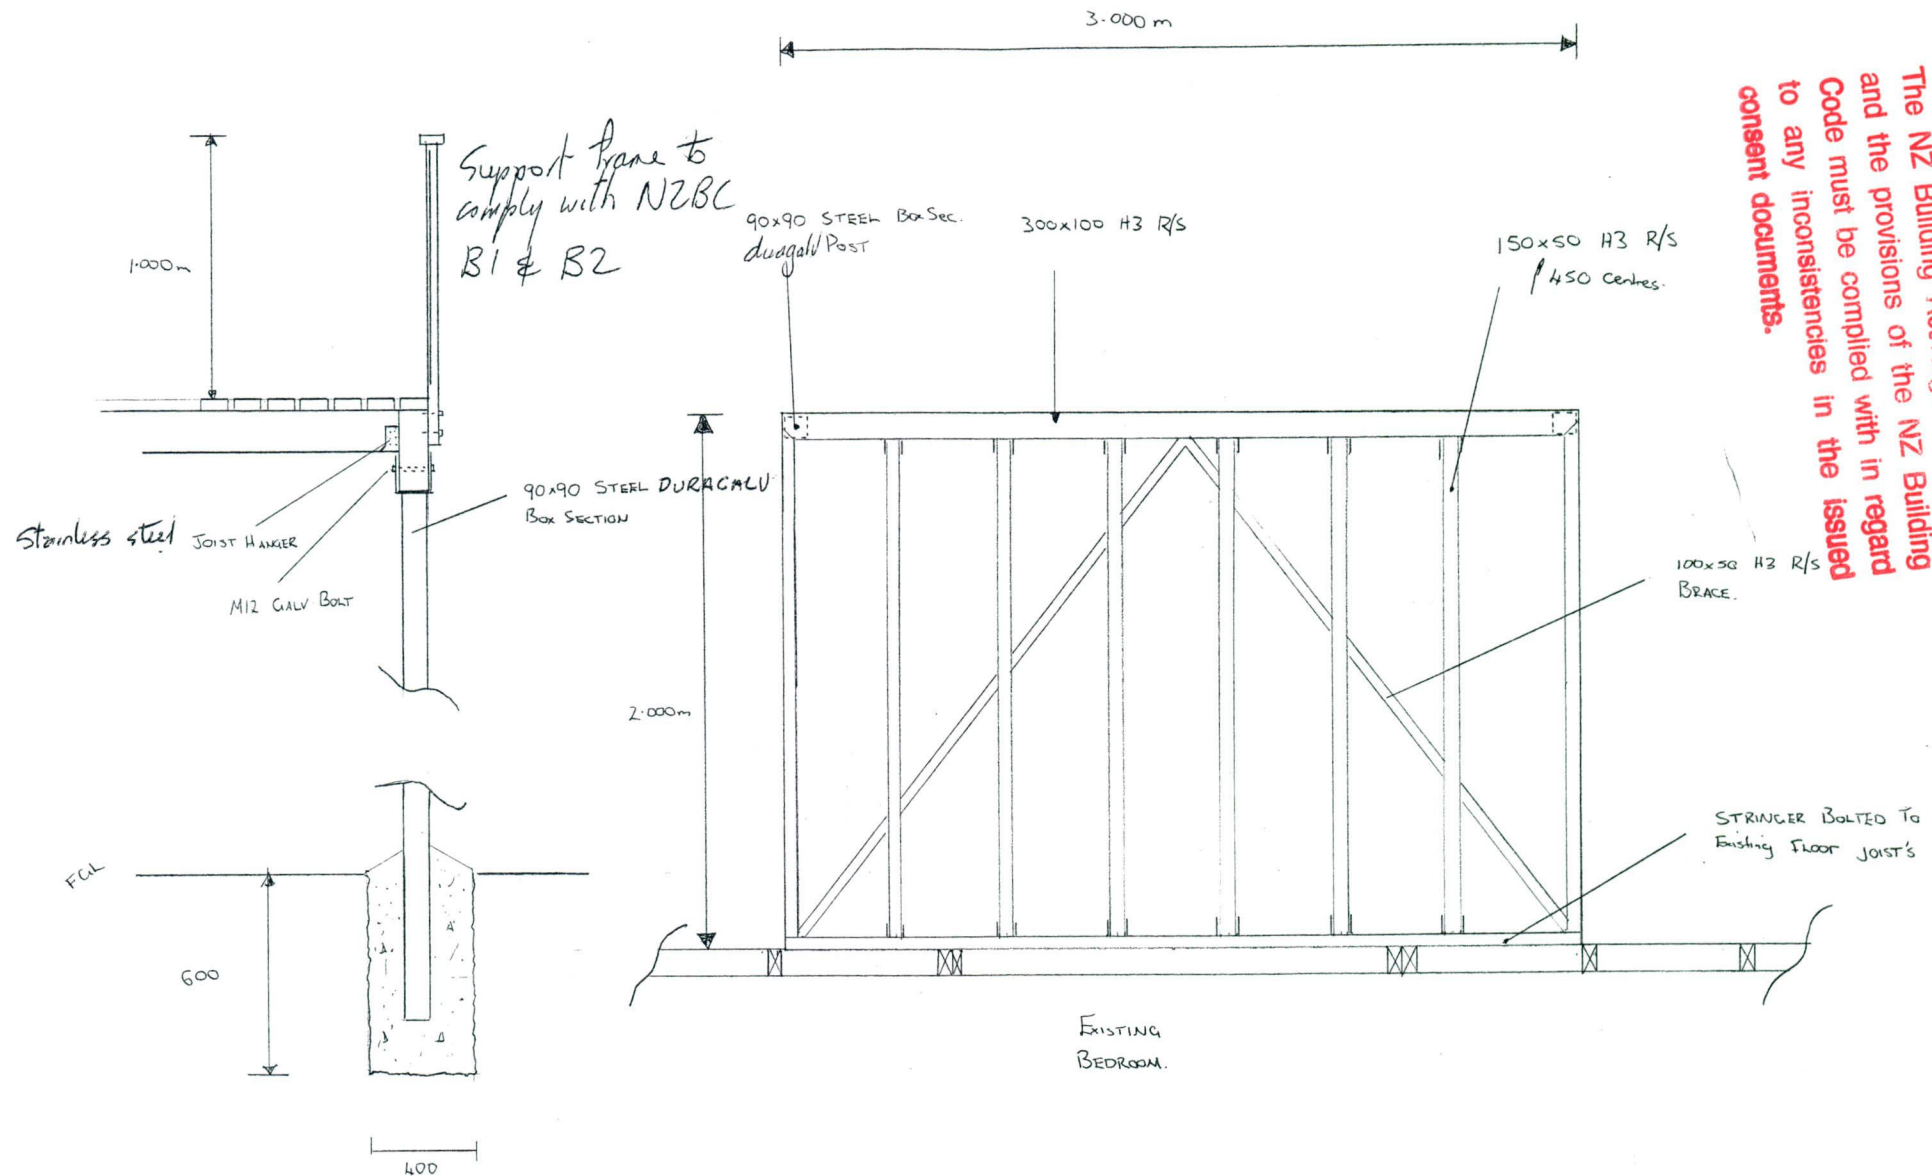

DRAWN BY	DRAWING No.	REVISED DECK DETAILS FOR P SIMMONDS / M IRWIN	Chris Leith Builder Ltd 24 Pomona Street Gore Phone (03) 208-8300 Cell (025) 271 5003
DATE 2/5/05	SCALE NTS		