


HOUSE ALTERATION FOR M IRWIN

Changes to initial plan include

- 1/ Delete garage
- 2/ Delete mezzanine
- 3/ Delete room above garage
- 4/ Delete stair
- 5/ Change in position of hallway
- 6/ Extension of bathroom
- 7/ Extension of Lounge, Dining room 2m west (exterior wall)
- 8/ Minor changes to kitchen.

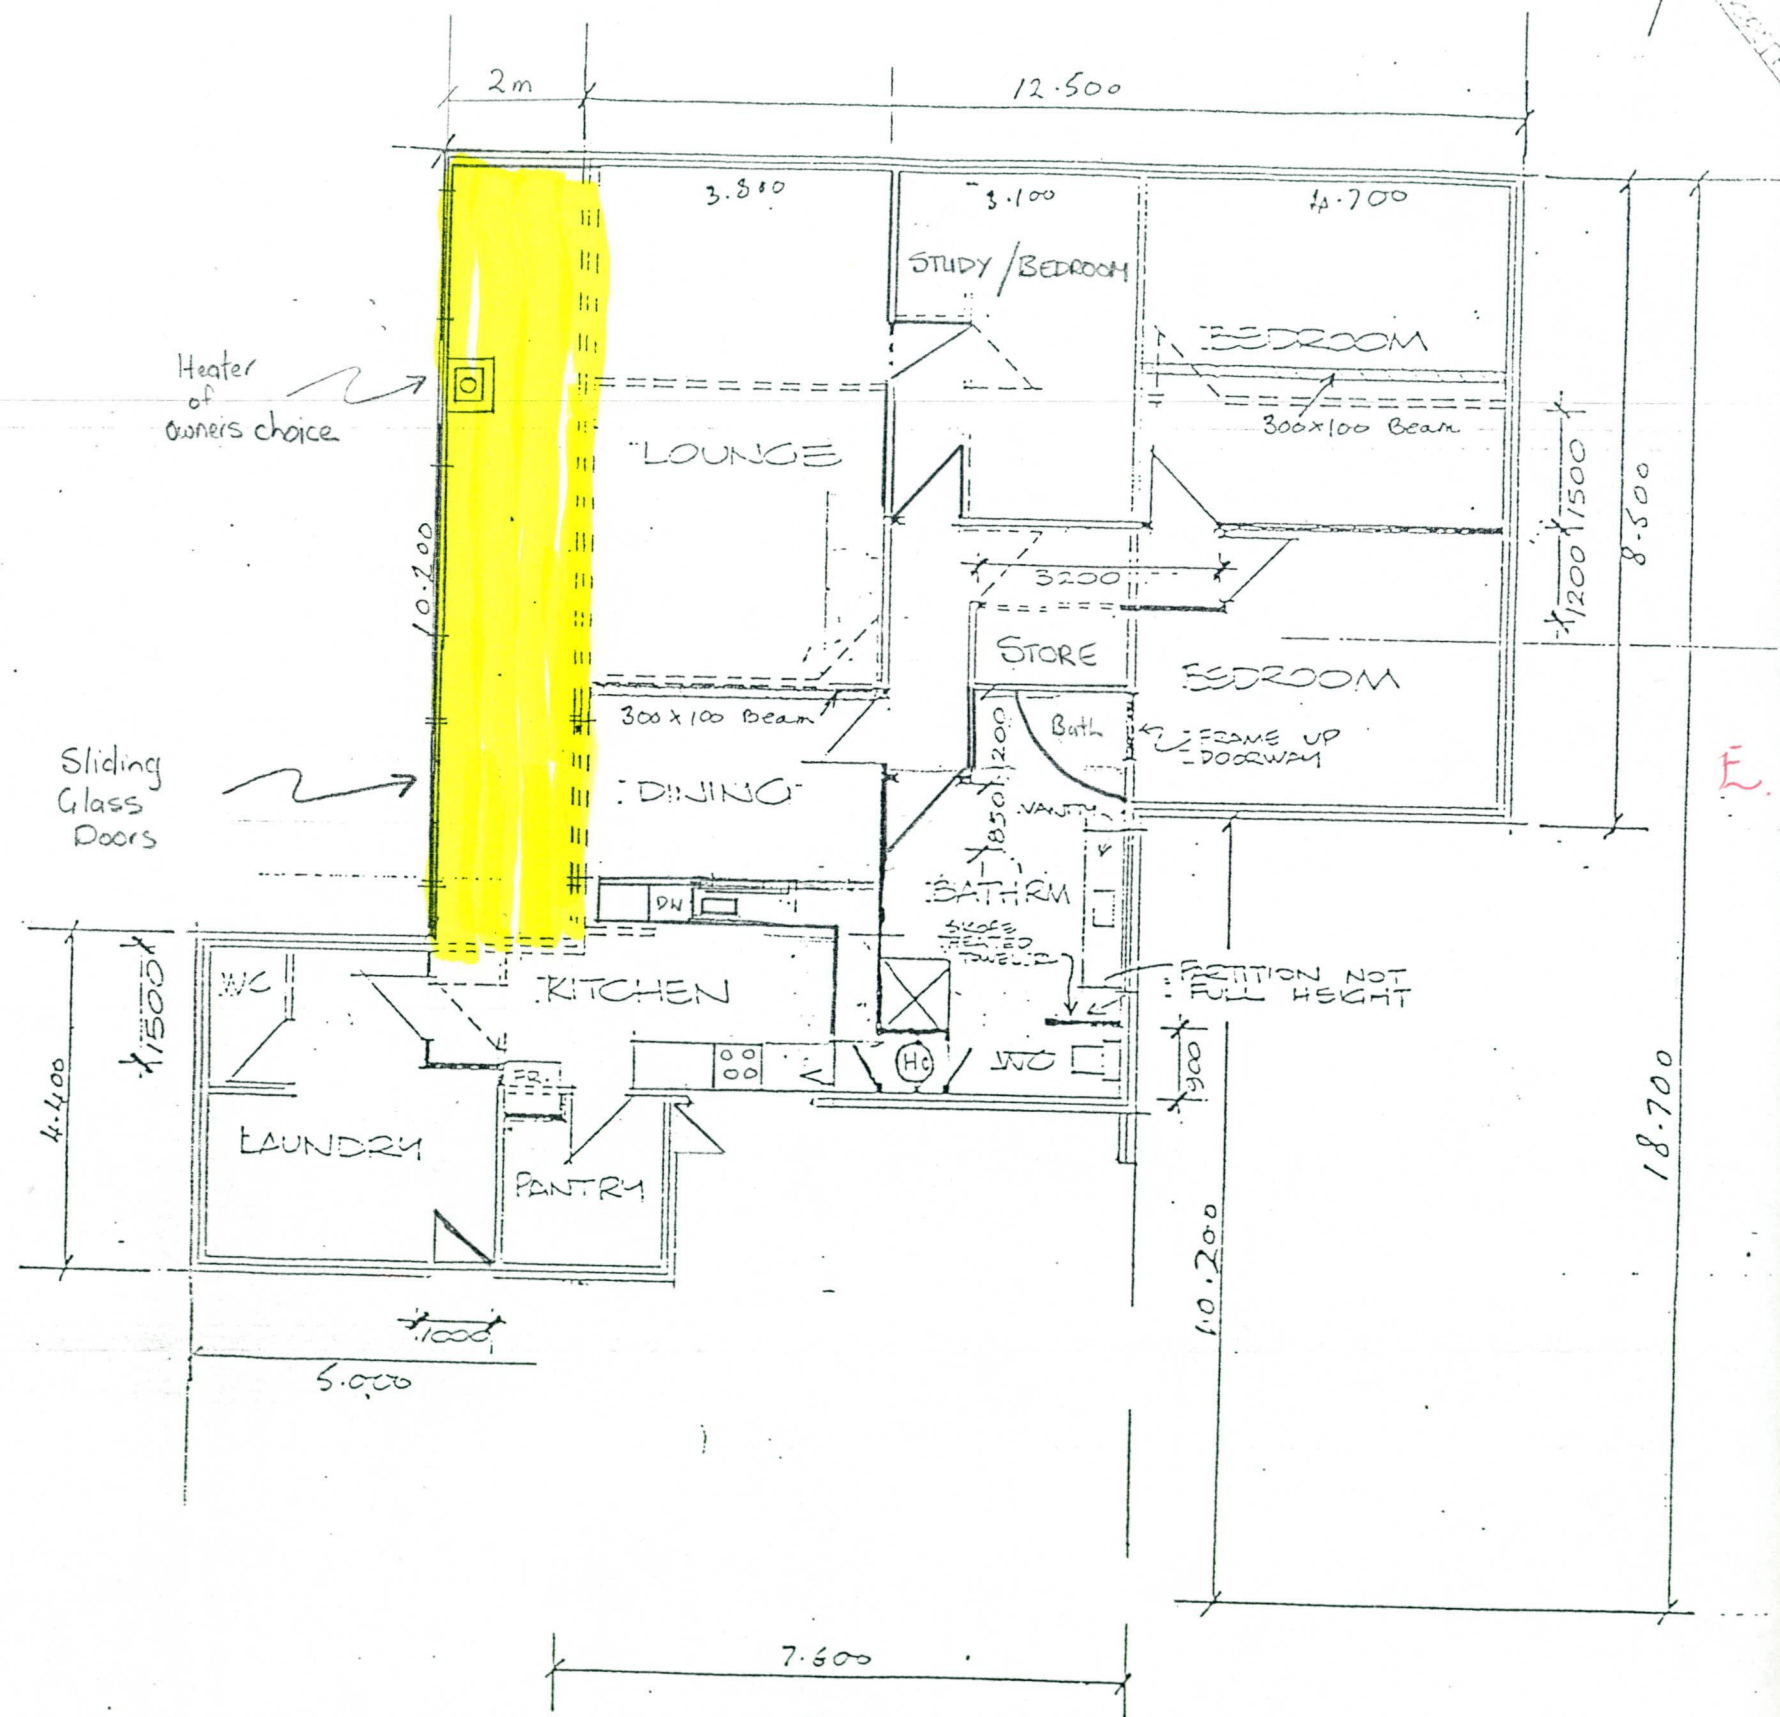

PLAN SCALE 1-100