



HOUSE ALTERATION FOR M IRWIN & P SIMMONDS

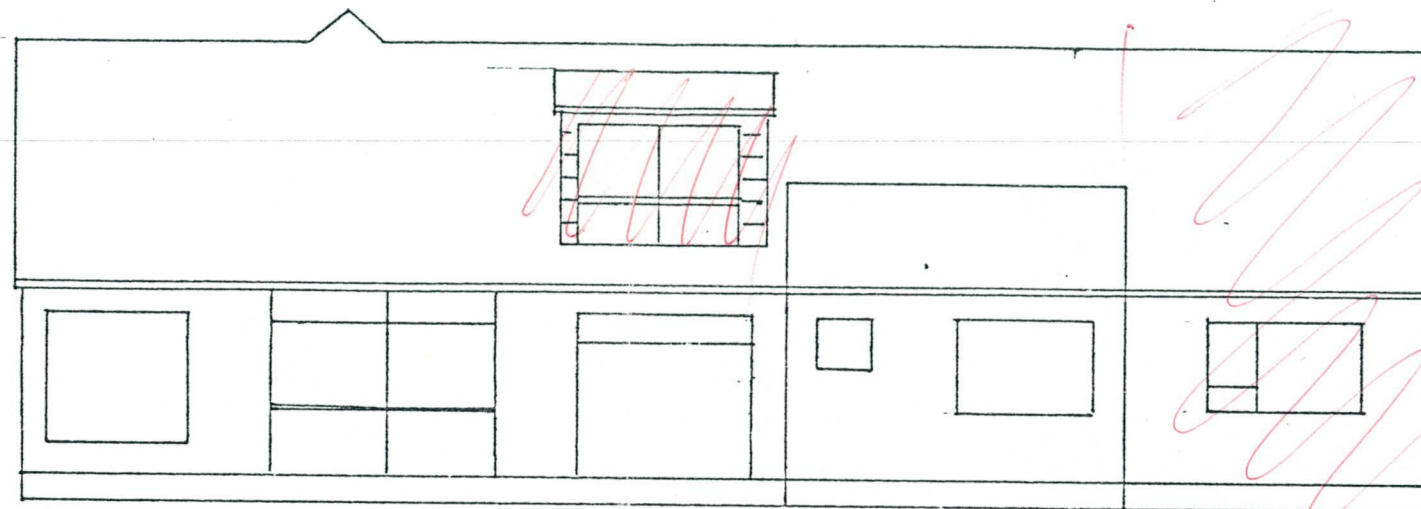

WEST ELEVATION


SCALE 1-100

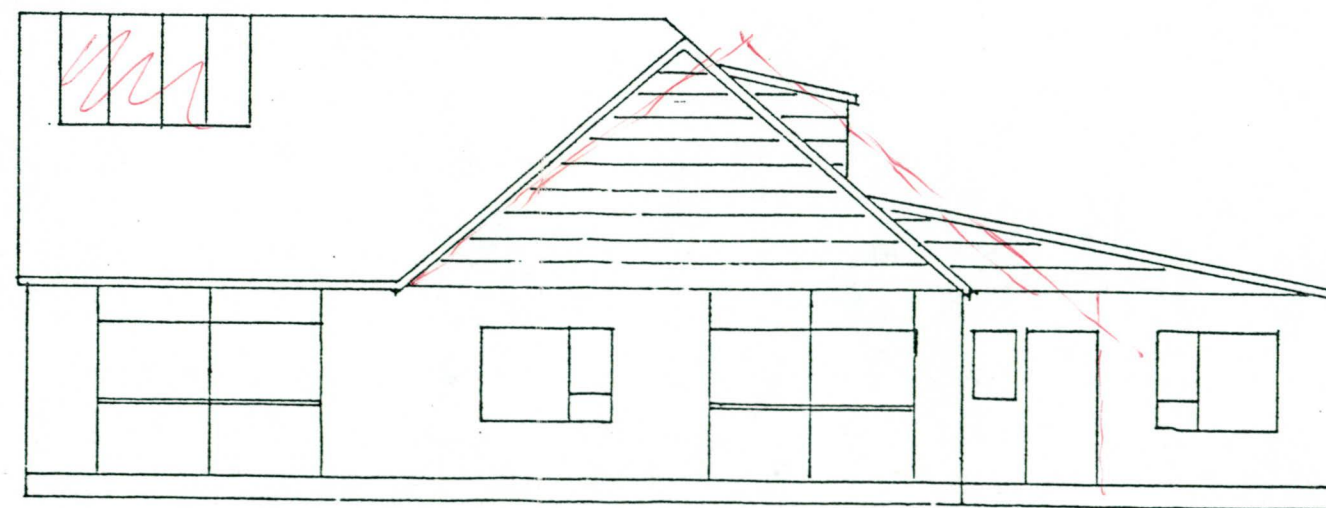


NORTH ELEVATION

2m.
Extension

HOUSE ALTERATION FOR M IRWIN & P SIMMONDS

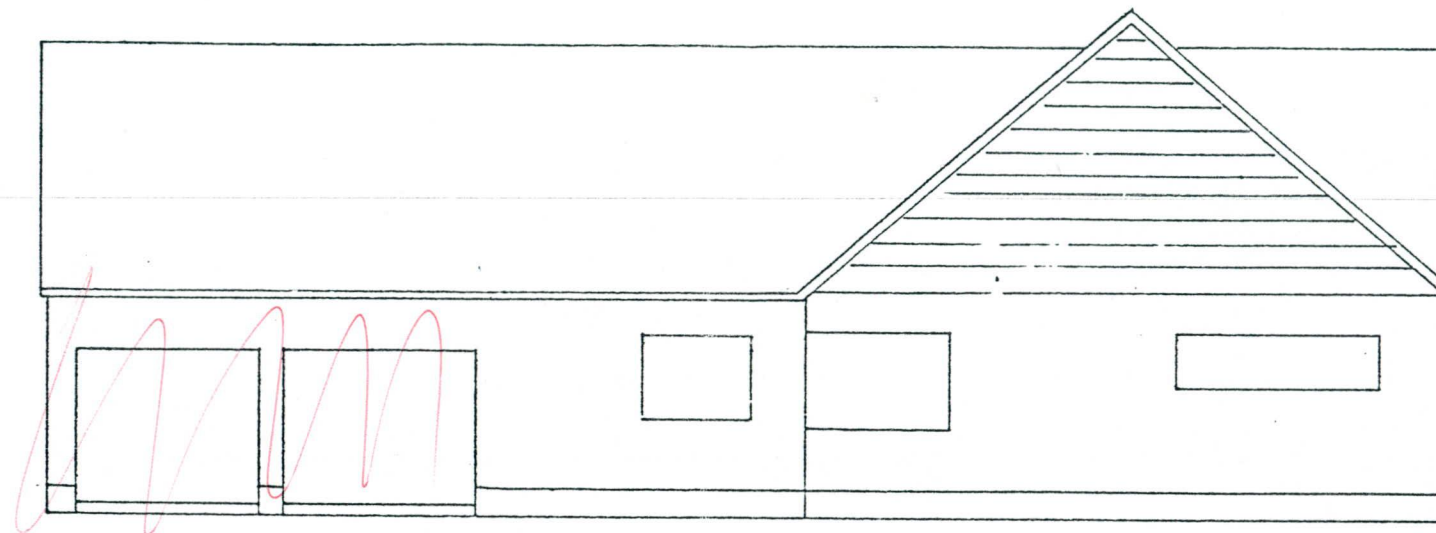

EAST ELEVATION SCALE 1-100

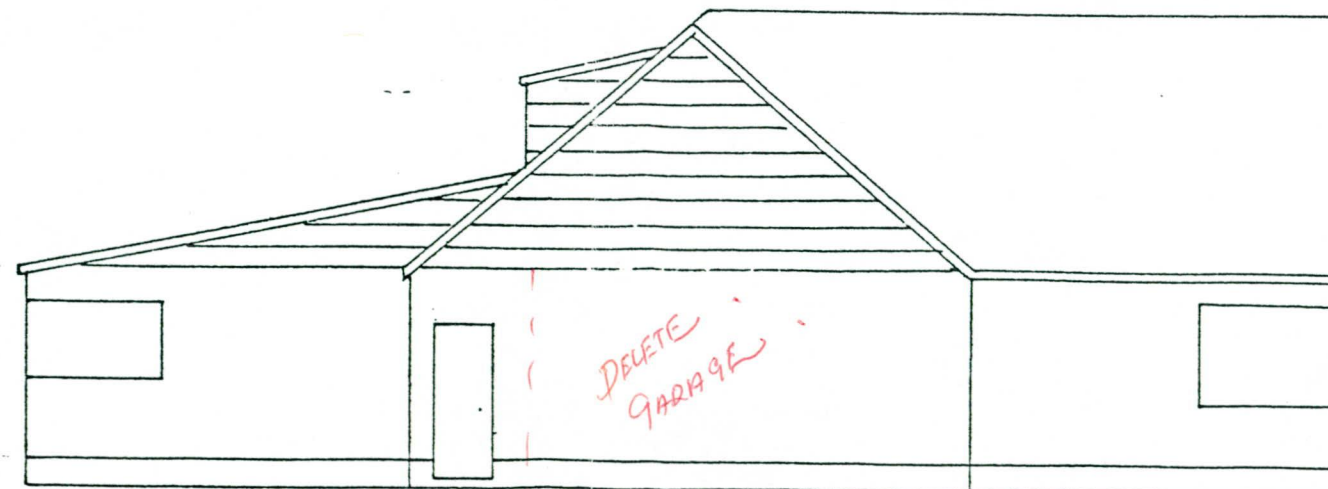

SOUTH ELEVATION

The provisions of the Southland County Bylaws override anything that is inconsistent in this Specification, and must be complied with.

SOUTHLAND COUNTY COUNCIL

Appn. No. 36201

Approved JK Burns

Date 3.4.86