


HOUSE ALTERATION FOR M IRWIN & P Simmonds

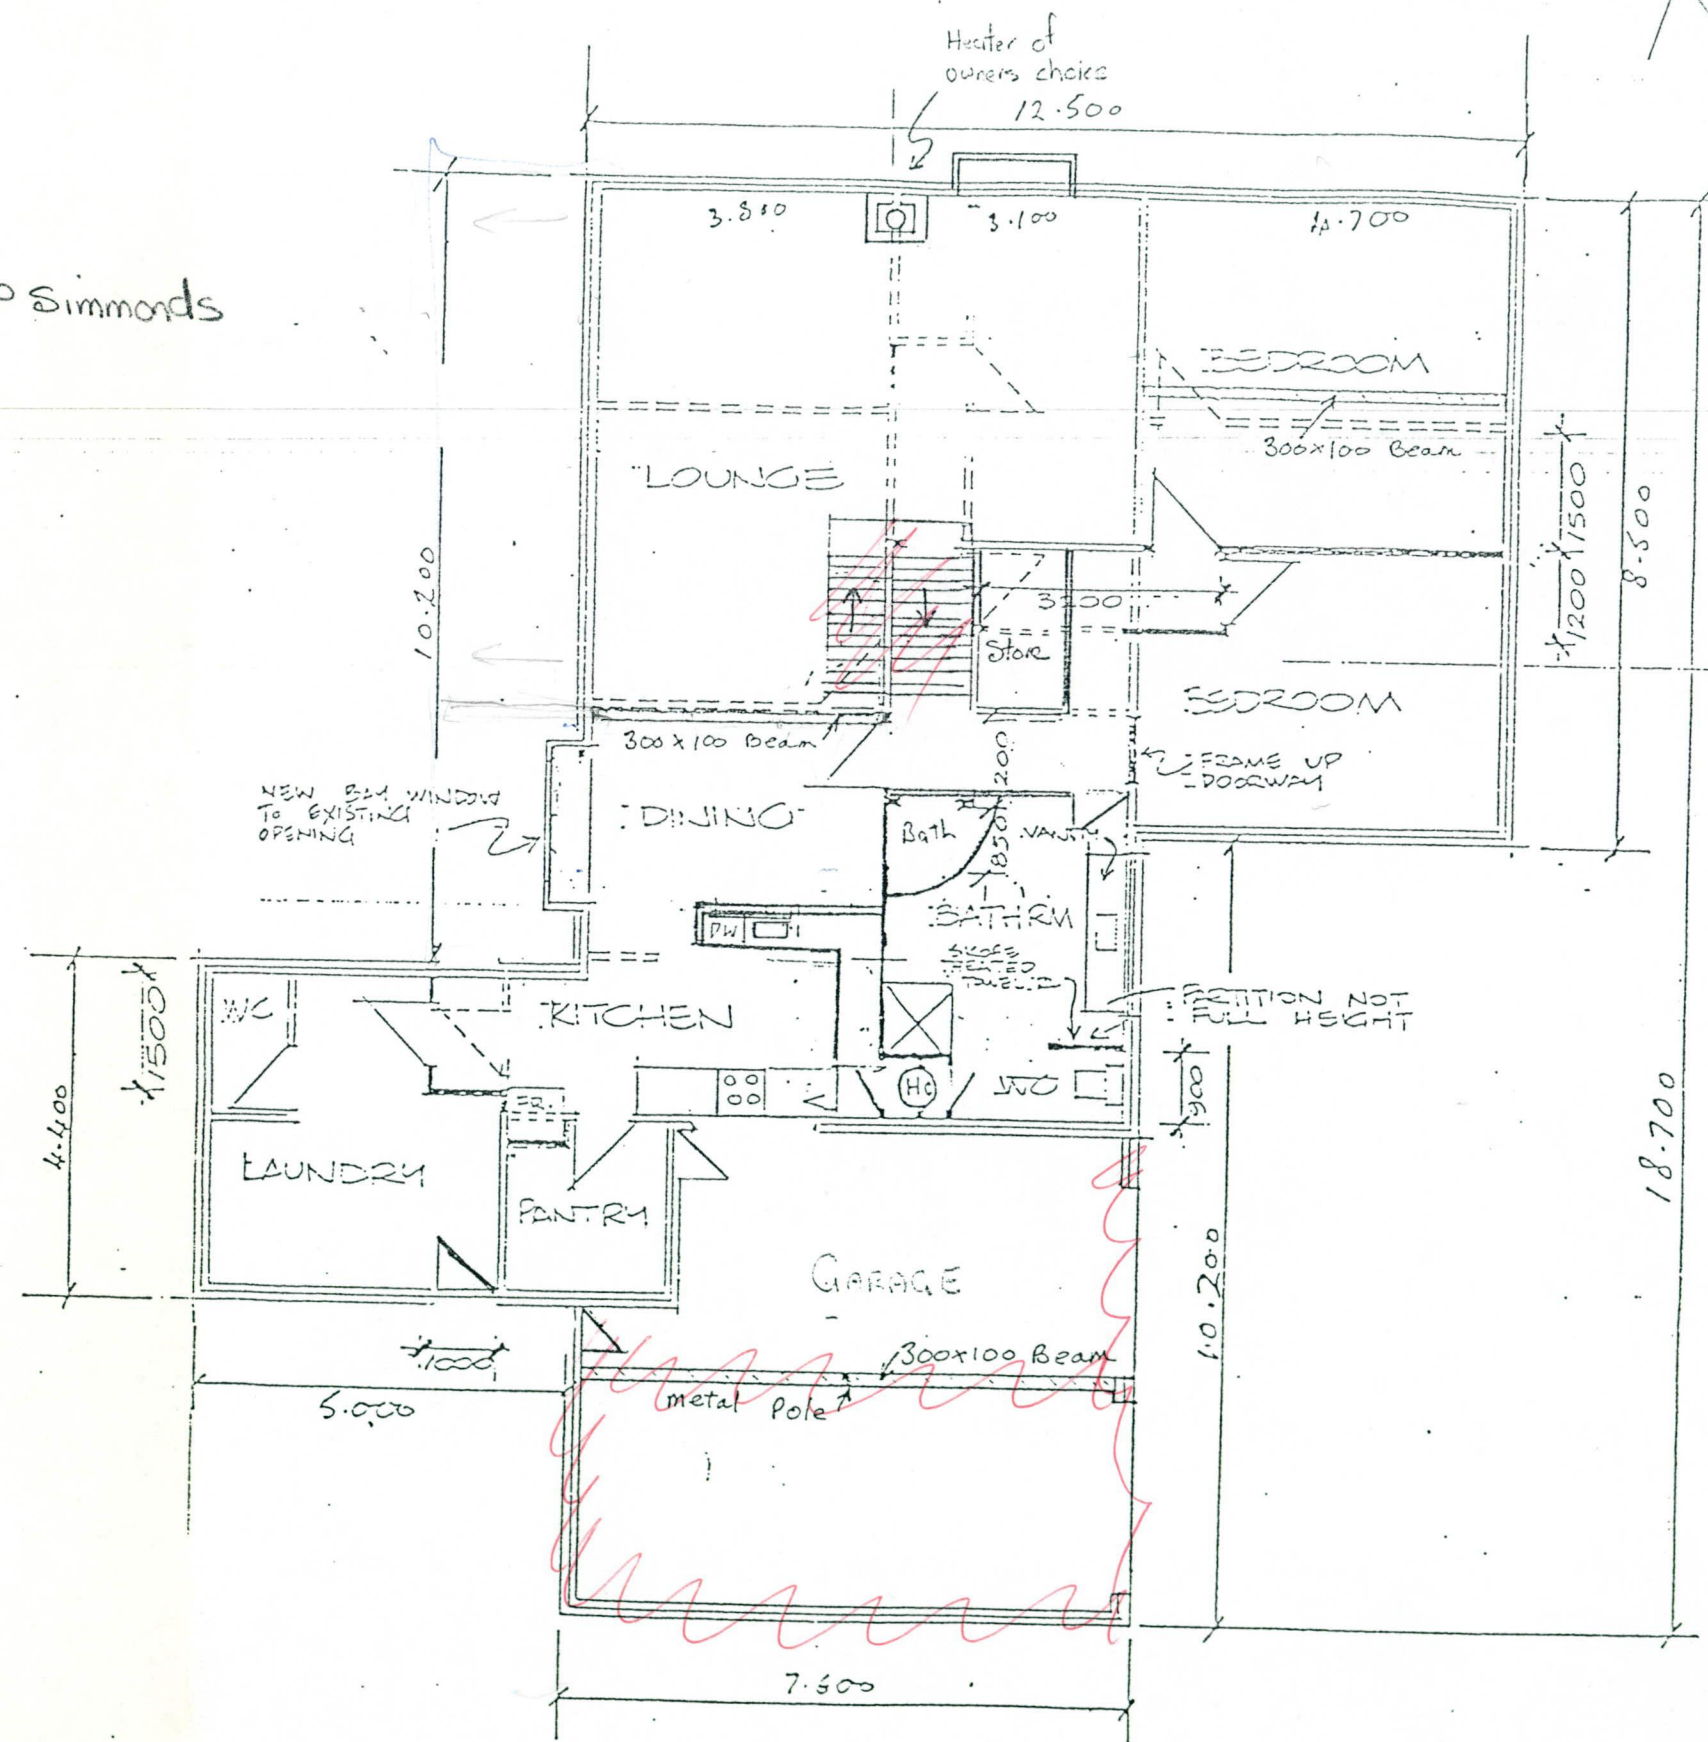

PLAN

SCALE 1-100