



End Elevations:

200 x 50mm a metre long bolted to pole for extra support.
25mm bolts used.

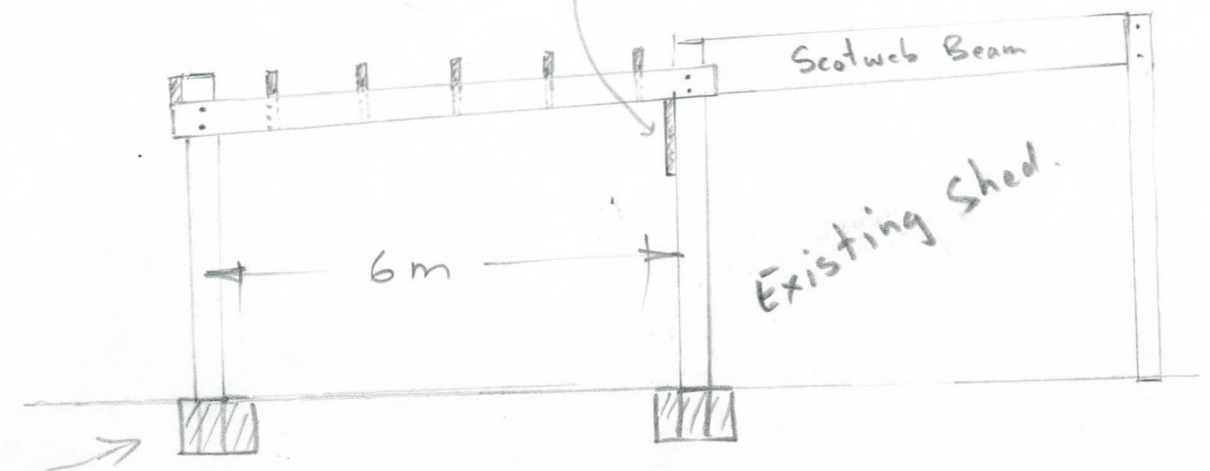

poles concreted into ground
600 x 600 x 800mm

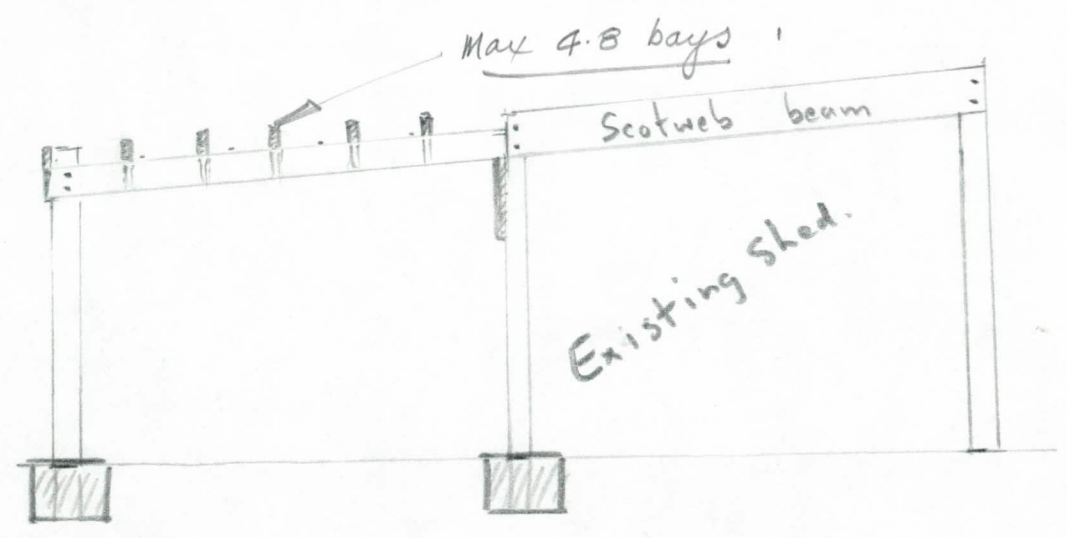

Scotweb beam: 500mm x 75mm


The provisions of the Southland County Bylaws override anything that is inconsistent in this Specification, and must be complied with.

SOUTHLAND COUNTY COUNCIL
Appln. No. 37180.
Approved HK Burns
Date 8.5.87

Beams bolted to old shed with 250mm x 25mm bolts.

Beams bolted to poles with 200mm x 25mm bolts

Join between existing pole and new beam.

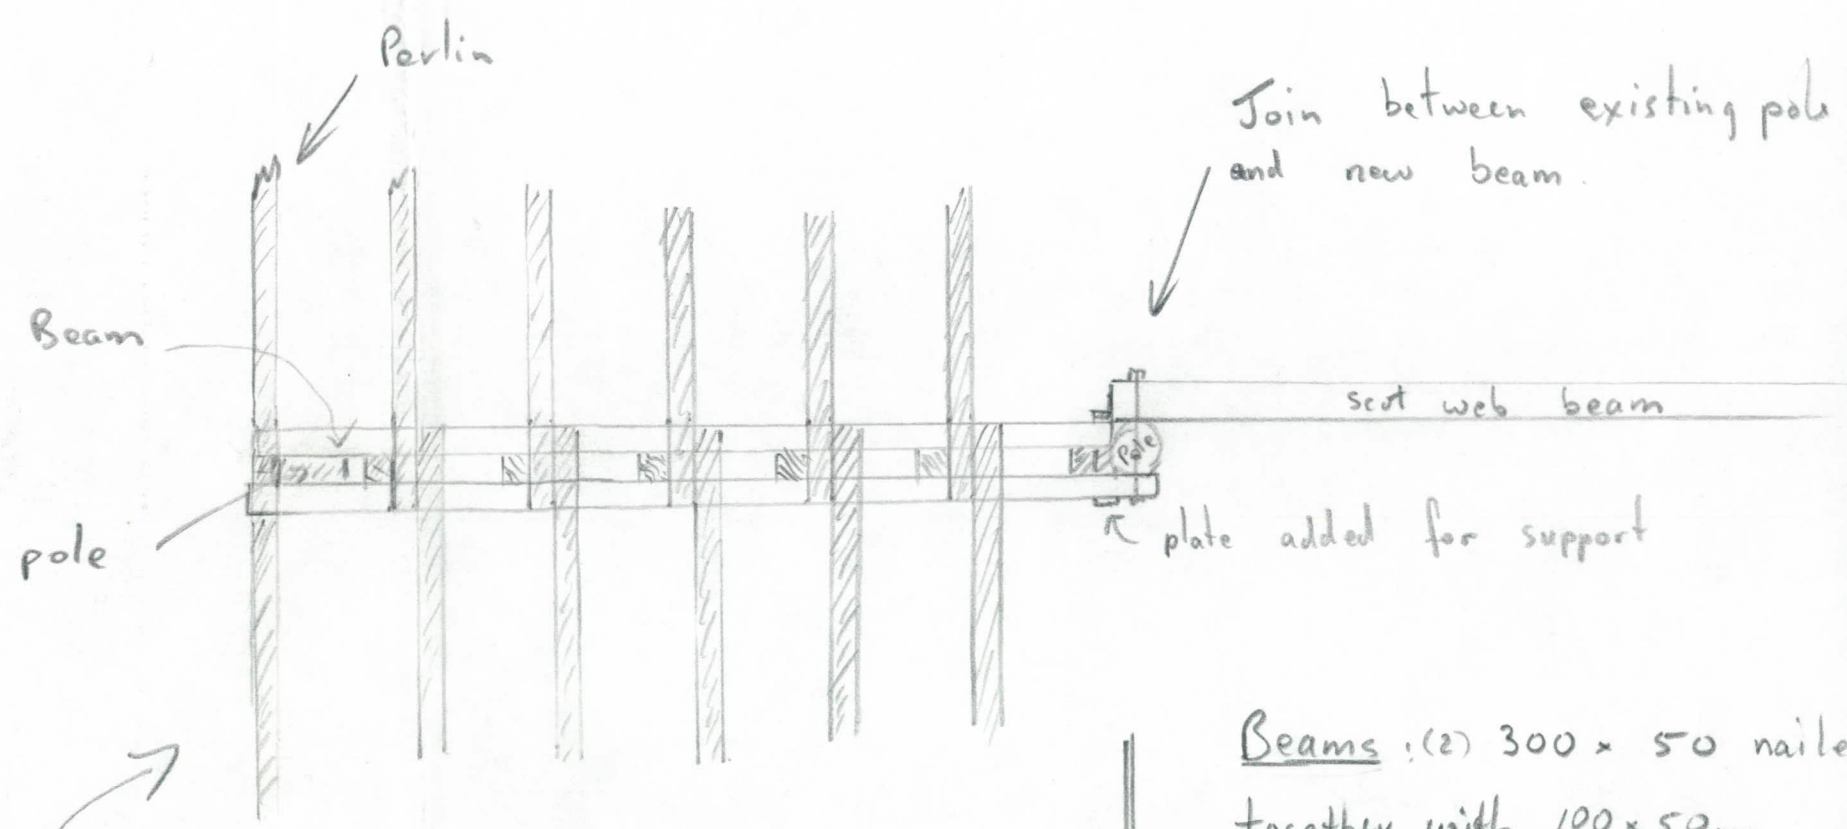


Plan looking down on beam showing the join between old shed + new shed.

Beams: (2) 300 x 50 nailed together with 100 x 50mm between.

Poles: (3) 150 x 50mm, nailed + bolted together

perlins: 200 x 50mm nailed together onto the 100 x 50mm between the beams.

Aerial plan showing added structural support to roof.

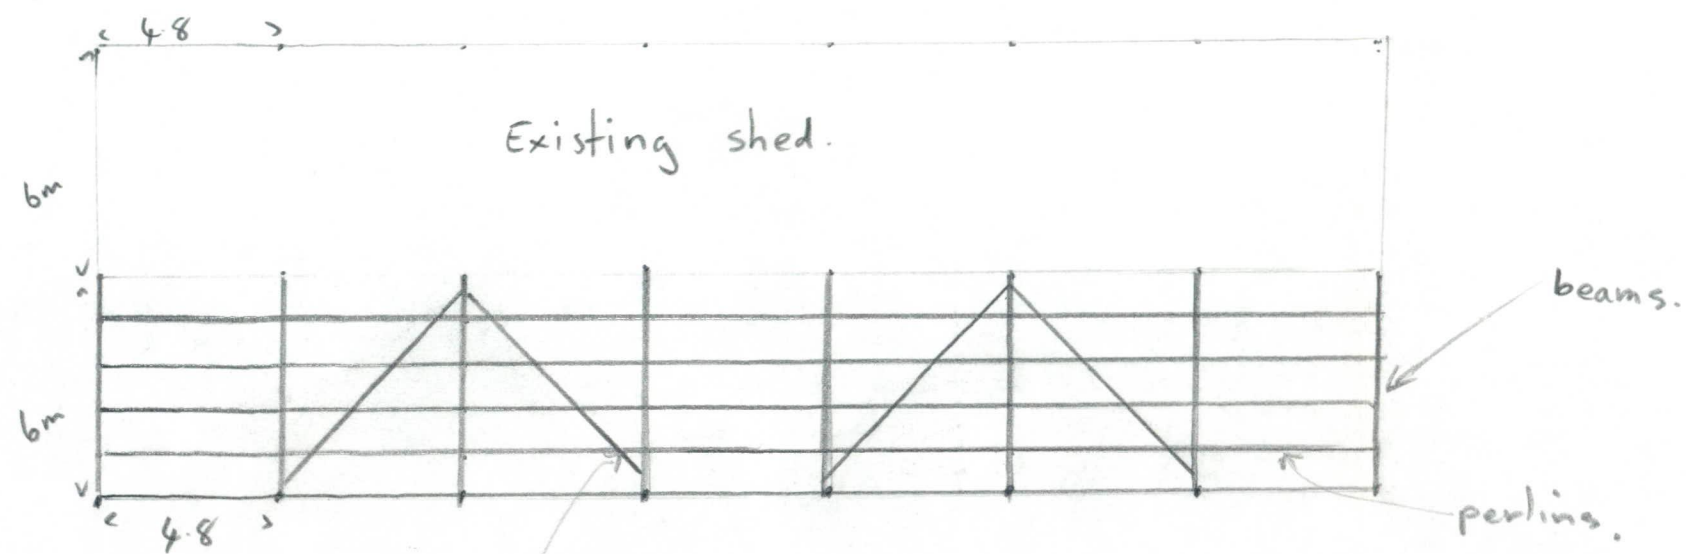

100 x 50mm. nailed to under side of perlin and onto beam.

The provisions of the Southland County Bylaws override anything that is inconsistent in this Specification, and must be complied with.

SOUTHLAND COUNTY COUNCIL

Appl. No. 37180

Approved J.K. Burns

Date 8-5-87

Site Plan

