

10151527

General:
Distances of proposed building from:
(a) Side Boundaries and ft. Rear Boundary ft.
(b) Road Boundary 2-3 chain approx.
(c) Existing Buildings attached

Floor area 405 sq. ft.
Materials to be used in:
Foundations concrete Floor concrete Walls Part + Skid Lee 4x2 UB Roof iron
Damp-course metallised
Is old Material to be used? Old Material may be inspected at
Written approval is required before this material may be used.

Timber Schedule:

SPECIES	TREATMENT IF ANY	Plate Sizes	Wall Size	Top	Bottom	Centres	Span
<u>Red Pine</u>				<u>4x2</u>	<u>4x2</u>		
		Sleeper Plates					
		Floor Joists	"	"	"	"	"
		Rafters	"	"	"	"	"
		Ceiling Joists	"	"	"	"	"
		Purlins	"	"	"	"	"
<u>Red Pine</u>		Studs	"	<u>4x2</u>	<u>1-6</u>	Height <u>7-9'</u>	
		Dwangs	"	No. Rows <u>3</u>			
		Stringers	"	"	"	"	"
		Lintels over Openings:	Sizes	Spans			

Concrete:
Foundations
Width 12" Height 12" Depth 12"
Reinforcing
Piles
Size Height Depth
Distance apart of Piles
Distance apart of rows of Piles
Concrete
Parts cement 1 Parts sand Parts gravel 6

CLUTHA COUNTY COUNCIL

THE BUILDING INSPECTOR,
P.O. BOX 25,
BALCLUTHA.

10 MAR 1970

DATE: 5-3-70

I hereby apply for permission to erect
Garage at Blenheim for MS J D Smith of
Address of Work Name of Owner

Gorge Road Blenheim according to the locality plan and detailed Full Postal Address of Owner

plans, elevations, cross-sections and specifications deposited herewith in DUPLICATE.

Section or Lot No. 110 Block III D.P.
Survey District Kuriwao Locality or Township
Frontage Area of Section
Estimated Total Value \$ 780.00 Fee payable on Building
Less value of Plumbing and Drainage \$ Value. See scale below
Building Value \$ 780.00 \$ 4.00

IN any dispute the Inspector shall have absolute determination of value.

A SEPARATE PERMIT IS REQUIRED FOR PLUMBING AND DRAINAGE.

Permit No.

Proposed purpose for which every part of the building is to be used or occupied (describe separately each part intended for use or occupation for a separate purpose):

Nature of ground on which building is to be placed sloping

and of subjacent strata

Estimated date of completion three weeks

Name of Builder A & B Brown

Full Postal Address of Builder Main St Blenheim

Signed A & B Brown Owner/Builder

NOTE: WHERE BUILDINGS ARE OF STRUCTURAL STEELWORK, OR OF STRUCTURAL DESIGN, A DESIGN CERTIFICATE FROM A REGISTERED ENGINEER MUST BE SUBMITTED WITH THIS APPLICATION.

SCALE OF FEES			Fees.
Estimated Value of Building Work			\$ c
Not exceeding \$20			0.50
Over \$20 and not exceeding \$200			1.00
" \$200 " " \$400			2.00
" \$400 " " \$600			3.00
" \$600 " " \$800			4.00
" \$800 " " \$1,000			5.00
" \$1,000 " " \$1,200			6.00
" \$1,200 " " \$1,400			7.00
" \$1,400 " " \$1,600			8.00
" \$1,600 " " \$1,800			9.00
" \$1,800 " " \$2,000			10.00
" \$2,000 " " \$2,500			12.00
" \$2,500 " " \$3,000			14.00
" \$3,000 " " \$3,500			16.00
" \$3,500 " " \$4,000			18.00
" \$4,000 " " \$5,000			21.00
" \$5,000 " " \$6,000			24.00
" \$6,000 " " \$7,000			27.00
" \$7,000 " " \$8,000			30.00
" \$8,000 " " \$9,000			33.00
" \$9,000 " " \$10,000			36.00
" \$10,000 " " \$12,000			40.00
" \$12,000 " " \$14,000			44.00
" \$14,000 " " \$16,000			48.00
" \$16,000 " " \$18,000			52.00
" \$18,000 " " \$20,000			56.00
" \$20,000 " " \$25,000			64.00
" \$25,000 " " \$30,000			72.00
" \$30,000 " " \$35,000			80.00
" \$35,000 " " \$40,000			88.00
For Fees on Values above \$40,000 Enquire Office.			

Receipt No. 9646 Date 10-3-70
Amount \$4.00
Assessment No. 2884/116
Permit No. B073247
Date of Issue 10-3-70
APPROVED
[Signature] Building Inspector.
10-3-70 Date
[Signature] Town Planning Officer.
10-3-70 Date

SCALES:


Plans should be of sufficient size
to provide adequate detail.

Plans and Details

SITE PLAN REQUIRED

and should show distance of proposed building from:

- (a) Section boundaries.
- (b) Road boundary.
- (c) Existing buildings.

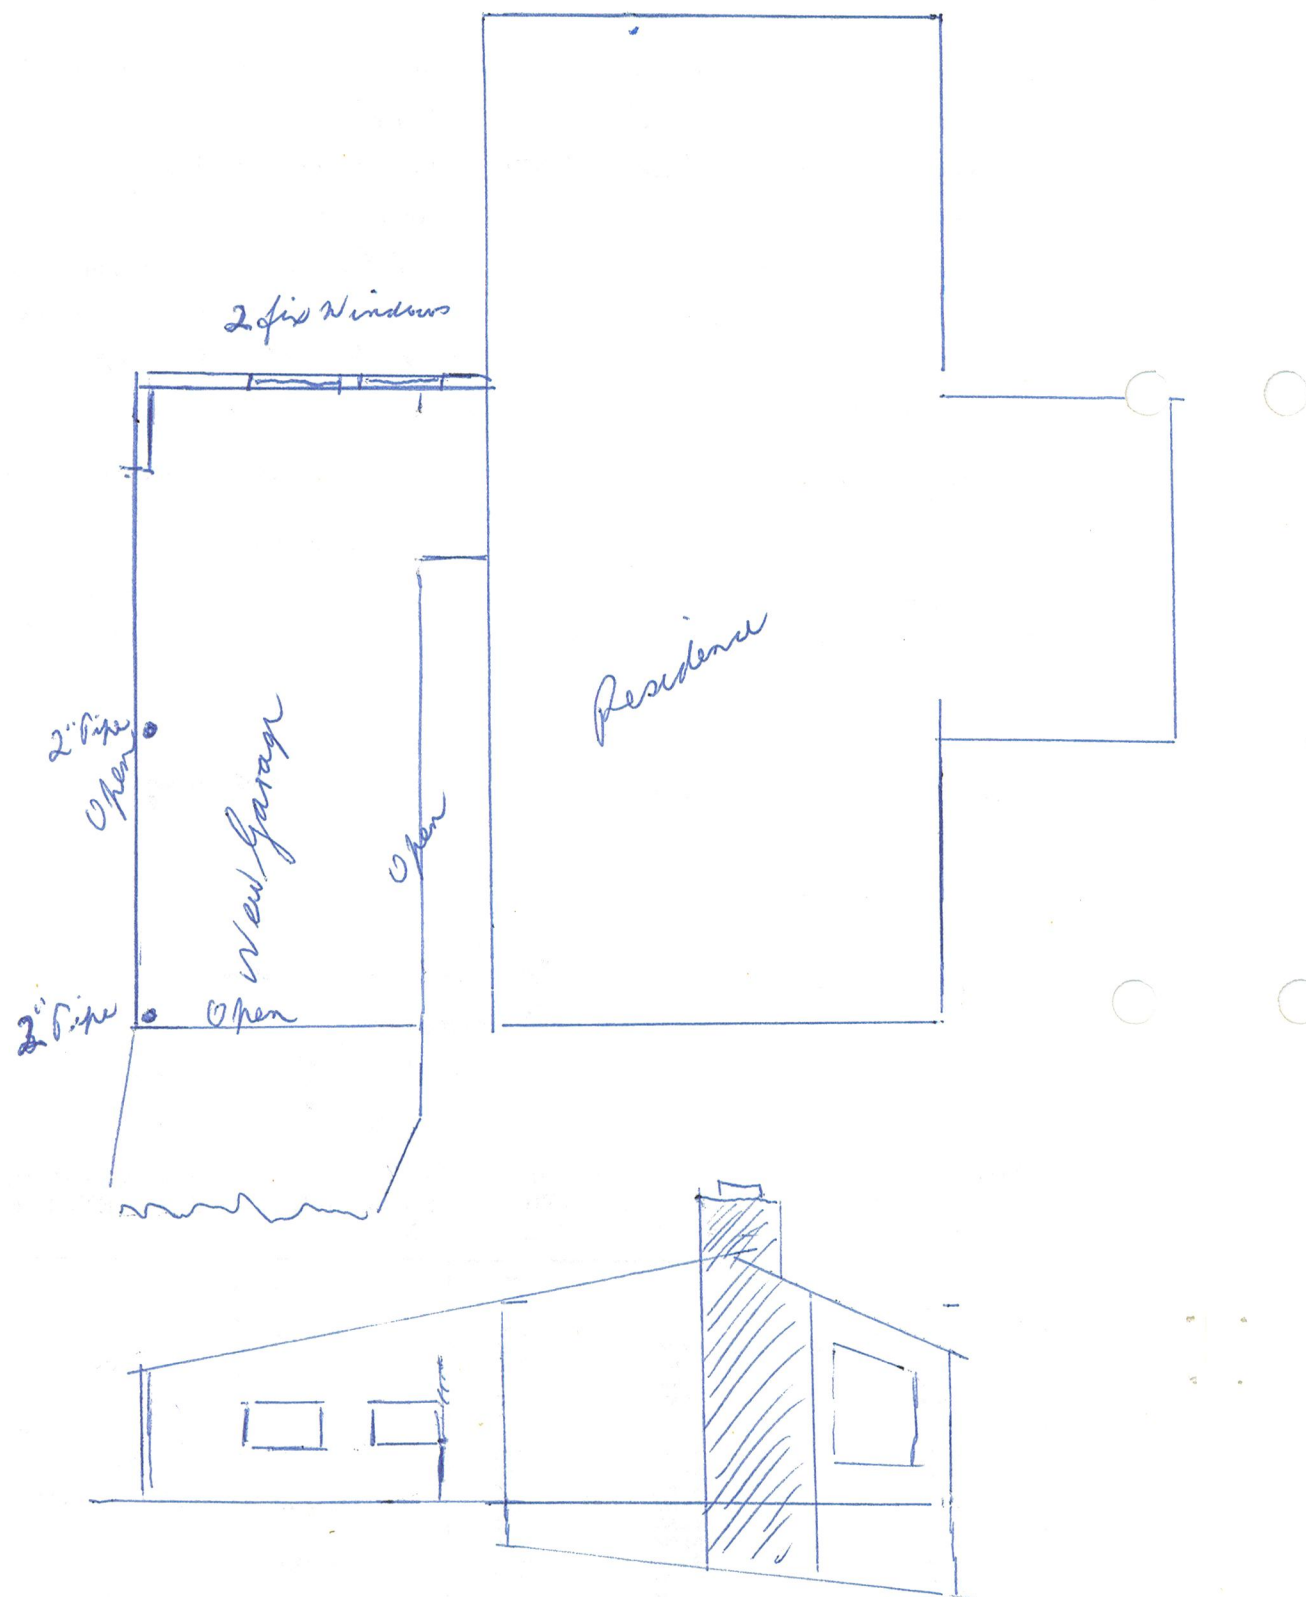

10151528