


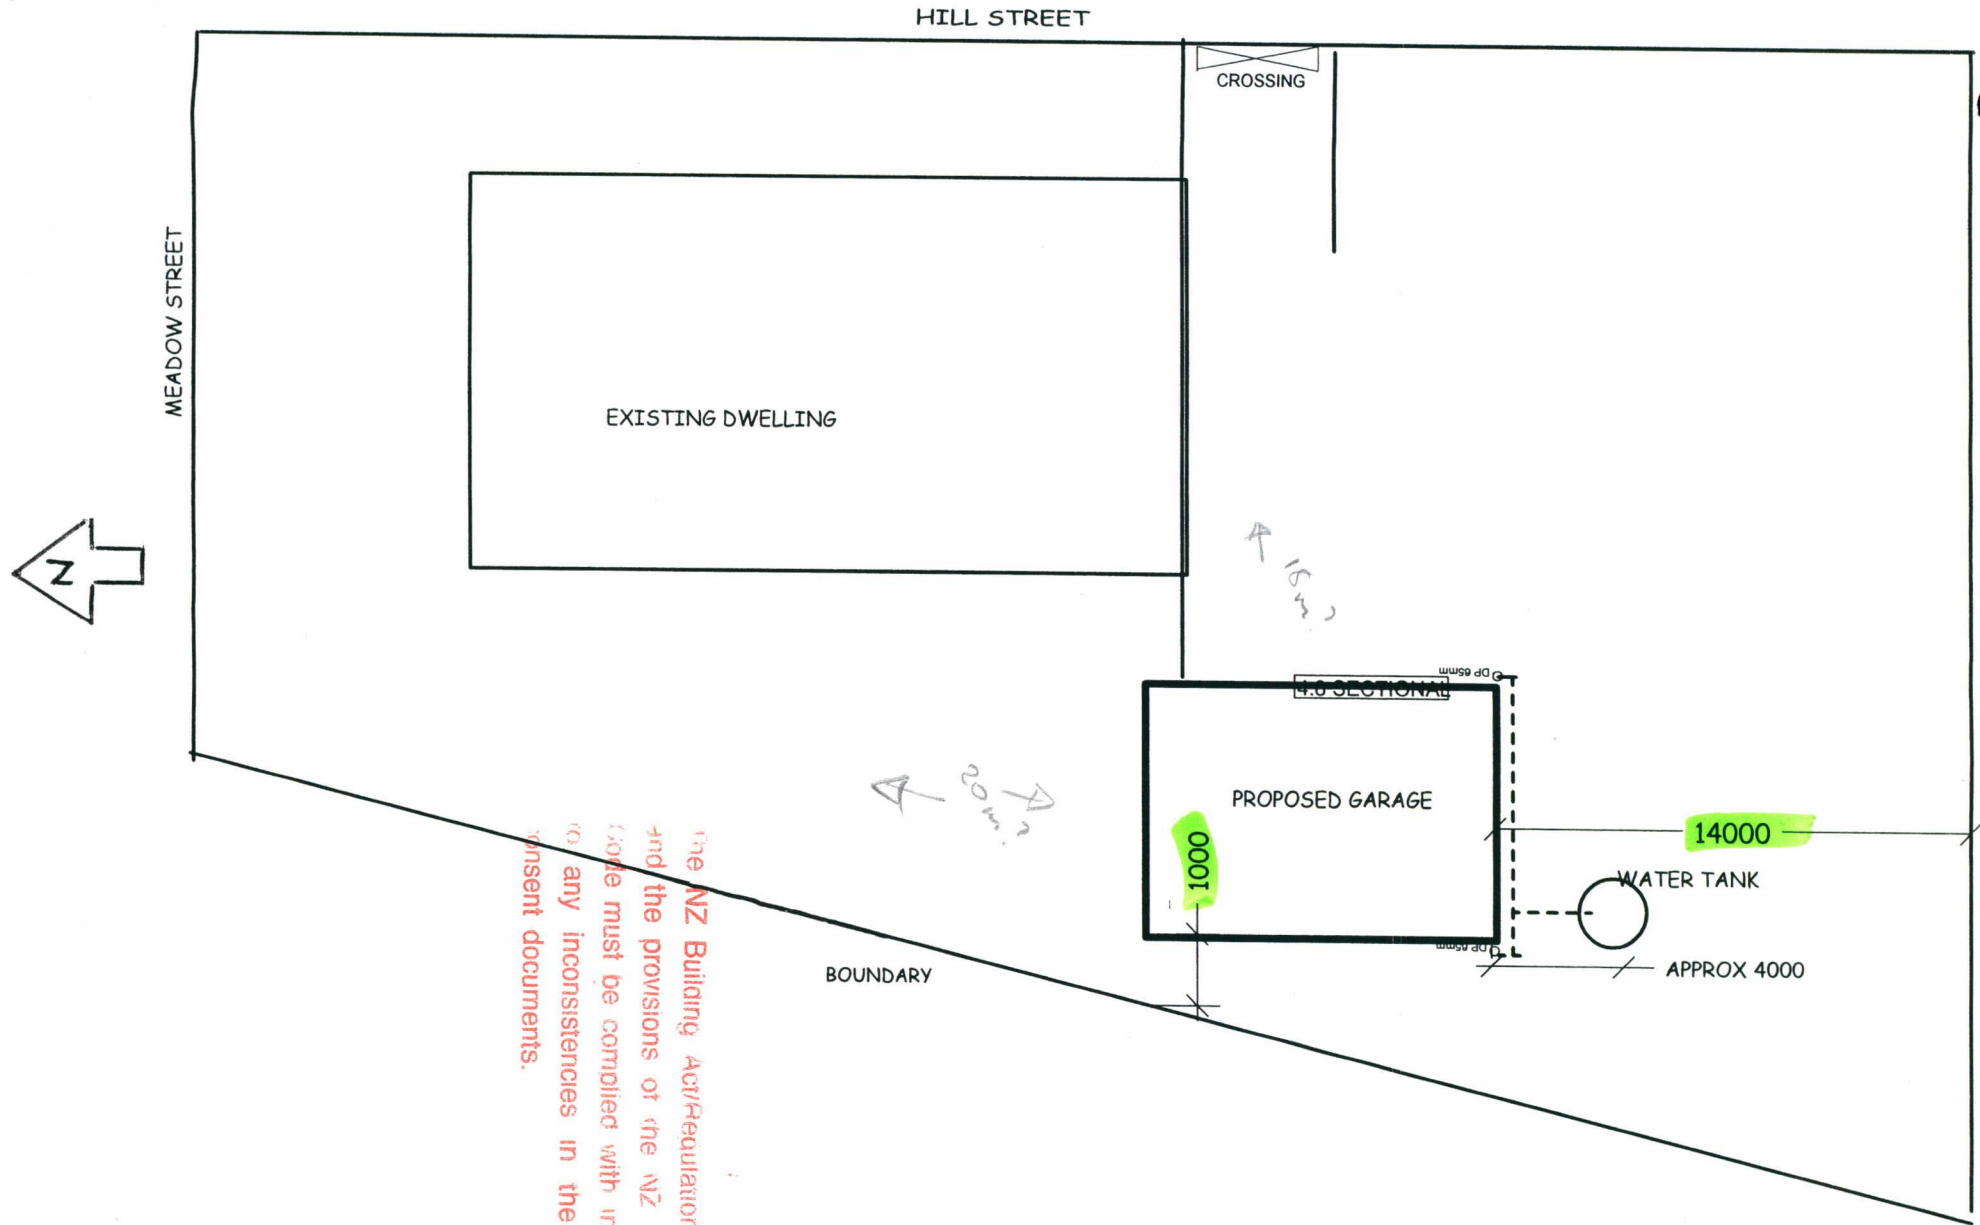

The NZ Building Act/Regulations and the provisions of the NZ Building Code must be complied with in regard to any inconsistencies in the issued consent documents.

VERSATILE BUILDINGS
 SITE PLAN FOR: LES NAEUGHTON
 9 MEADOW STREET LUMSDEN

Not to Scale

Sign: [Signature] Date: 09/02/10.