

GORE BOROUGH COUNCIL

HOUSE CONNECTION PLAN : DRAINAGE

Appl'n No.
Date

New Sewer Drains - Red
New Stormwater Drains - Dotted Black
Old Drains - Full Black

REFERENCES


AB Access Bend	BV Back Vent	GA Grease Arrester	MV Main Vent
AP Access Pipe	DP Down Pipe	GT Fulley Trap	S Saddle
AY Access Y Junction	FAI Fresh Air Inlet	IC Inspection Chamber	TV Terminal Vent
			WC Water Closet

All Drawings must be Correct to Scale, in INK, and show Compass direction,
land boundaries and all necessary information
SCALE 1:100 To be submitted in DUPLICATE

GORE BOROUGH COUNCIL
APPROVED

..... Date.....
Health Inspector
..... Date.....
Building Inspector
..... Date.....
Engineer

THIS PERMIT IS ISSUED SUBJECT TO THE WORK BEING
CARRIED OUT IN ACCORDANCE WITH THE BY-LAWS
OF THE COUNCIL.

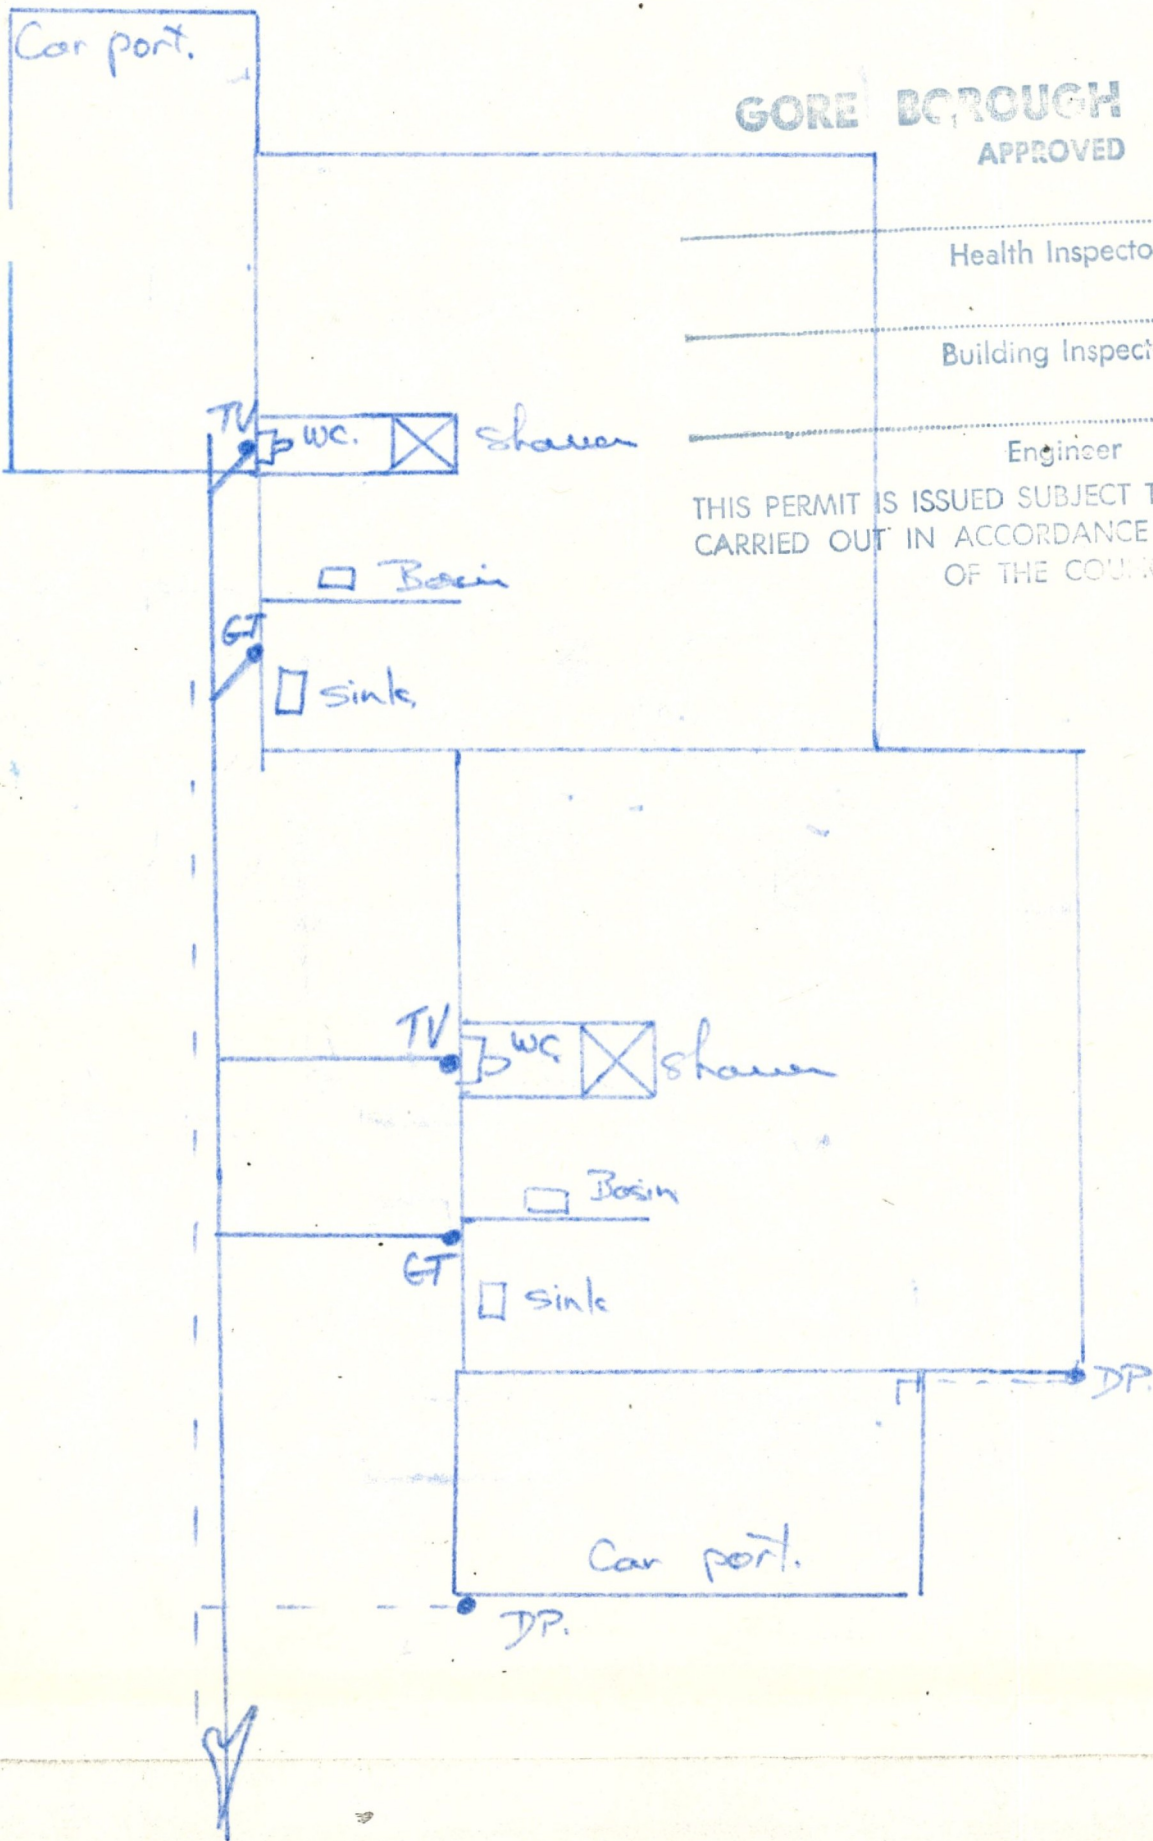



GORE BOROUGH COUNCIL

APPLICATION FOR PERMIT FOR SANITARY PLUMBING OR DRAINAGE WORK

Application No.	6442	Works Order No.
Received	5.2.86	
Permit No.		
Issued		
Fees Payable :		
Plumbing	\$ 105	
Drainage	\$:	
Street Reins.	\$ 90	
Sewer Conn.	\$:	
Stormwater Con.	\$:	
Water Conn.	\$ 170	
TOTAL	\$ 365	

TO THE BOROUGH ENGINEER :

I, the undersigned D. J. Carroll of Gore
(Name in Full)

hereby apply to permission for the work described herein, and set out in
the plans attached hereto to be carried out in the premises situated in
Kakapo St (Address in Full)

DESCRIPTION OF PROPERTY

LOT NO. 30
D.P. NO. 9224 BLOCK NO.
SECTION NO. TOWN/SURVEY DIST.

Name and address of Person for whom work is to be carried out :

Name : H. A. Walker
Address : Kaa St

Name and Address of Registered Plumber or other Person entitled to do the work :

Name : D. J. Carroll
Address : 23 Stratford St Gore

DESCRIPTION OF WORK

State if New Work or Repairs New
Sanitary Fittings to be installed WC, sink, shower, bin etc
Approximate Length of Drain 70 ft
State if Street Opening yes
Is a Water Connection required, YES/NO
Value of Proposed Work : Labour Only
Estimated Value of (a) Plumbing \$:
(b) Drainage \$:

TOTAL \$ 1400

Signature D. J. Carroll
(Registered Plumber/Drainlayer)

Dated this 28 Day of 2 19 86

FOR OFFICE USE ONLY

HEALTH INSPECTORS REPORT

1. Application Approved for Issue of Permit
2. Application Deferred

Date Health Inspector

Date 19/5/86 Borough Engineer

FEE PAYABLE ON THE ISSUE OF DRAINAGE PERMIT ACCORDING
TO THE ESTIMATED VALUE OF THE WORK

<u>PLUMBING AND DRAINAGE</u>	Value of Labour content of Work \$ 1 - \$209	\$15.00
	\$210 - \$400	\$20.00
	PLUS \$10.00 For each \$200 or part thereof of labour content in excess of \$400.	
<u>DRAINAGE CONNECTIONS</u>	Separate stormwater and foul sewer connections	\$114.00 each
	Combined Connection	\$114.00 each
<u>STREET REINSTATEMENT</u>	Bitumen	\$ 66.00
	Gravel	\$ 30.00
<u>WATER FEES</u>	20mm (3/4")	\$102.00
	25mm (1")	\$114.00
(Street reinstatement not included)	30mm (1 1/4")	\$138.00
	Larger services - Estimates of cost will be provided by the Borough Engineer	

FEE PAYABLE FOR SPECIAL DUTIES

Nature of Duty

Fees