

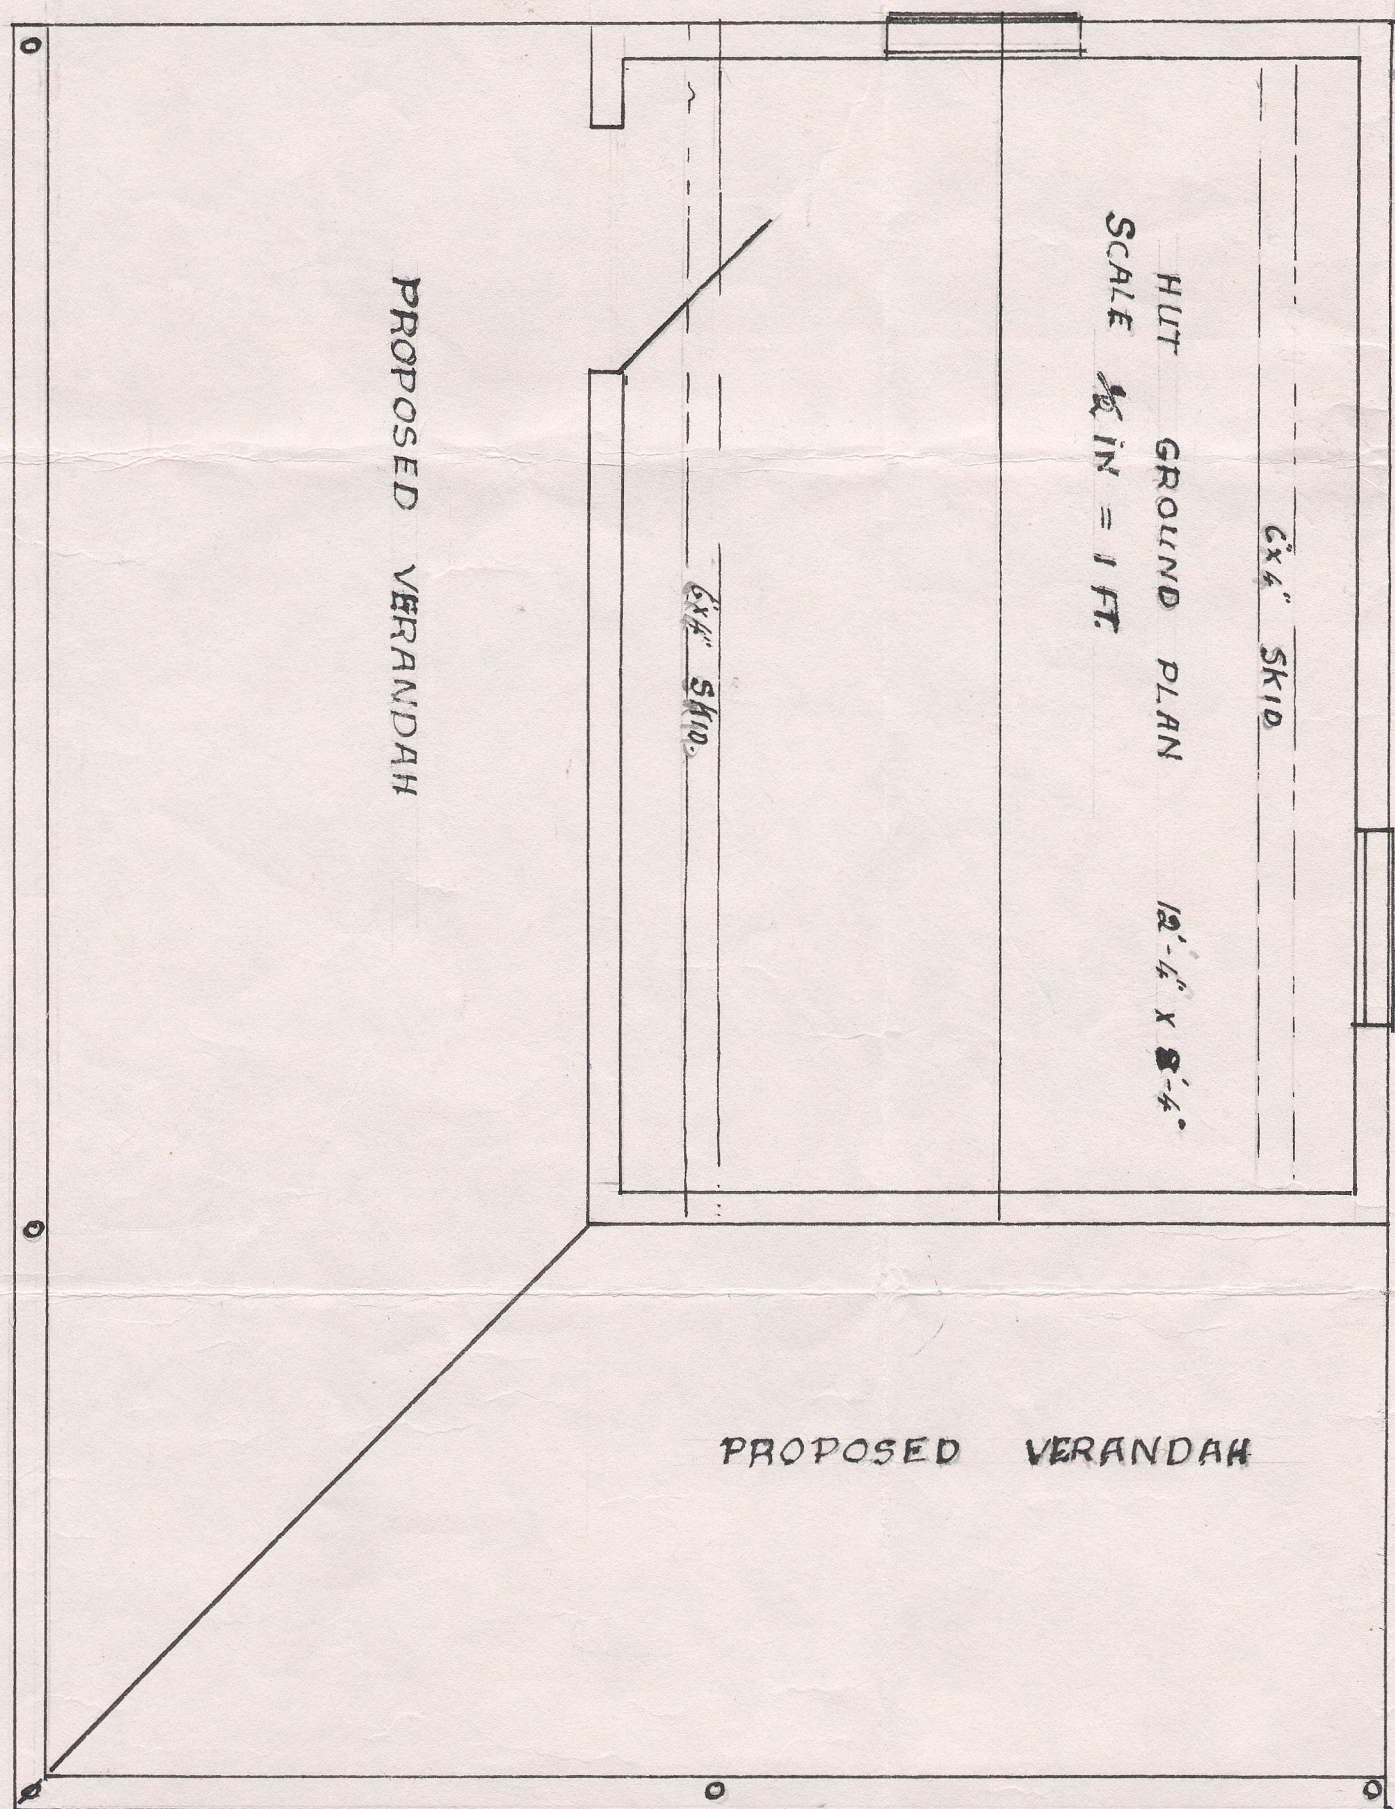


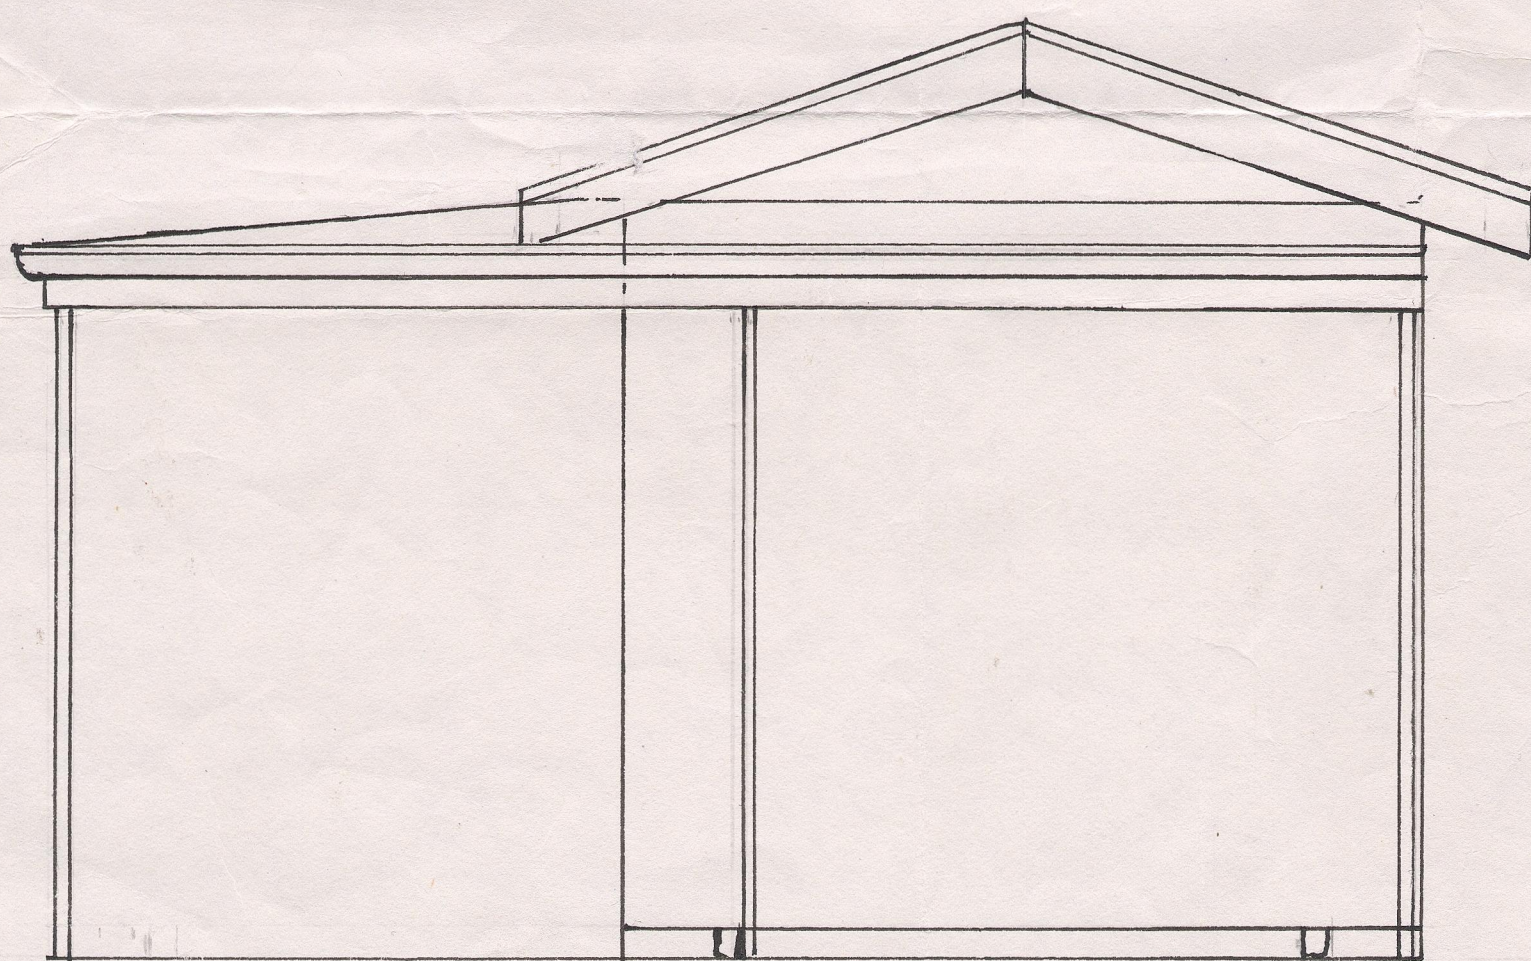

EAST ELEVATION

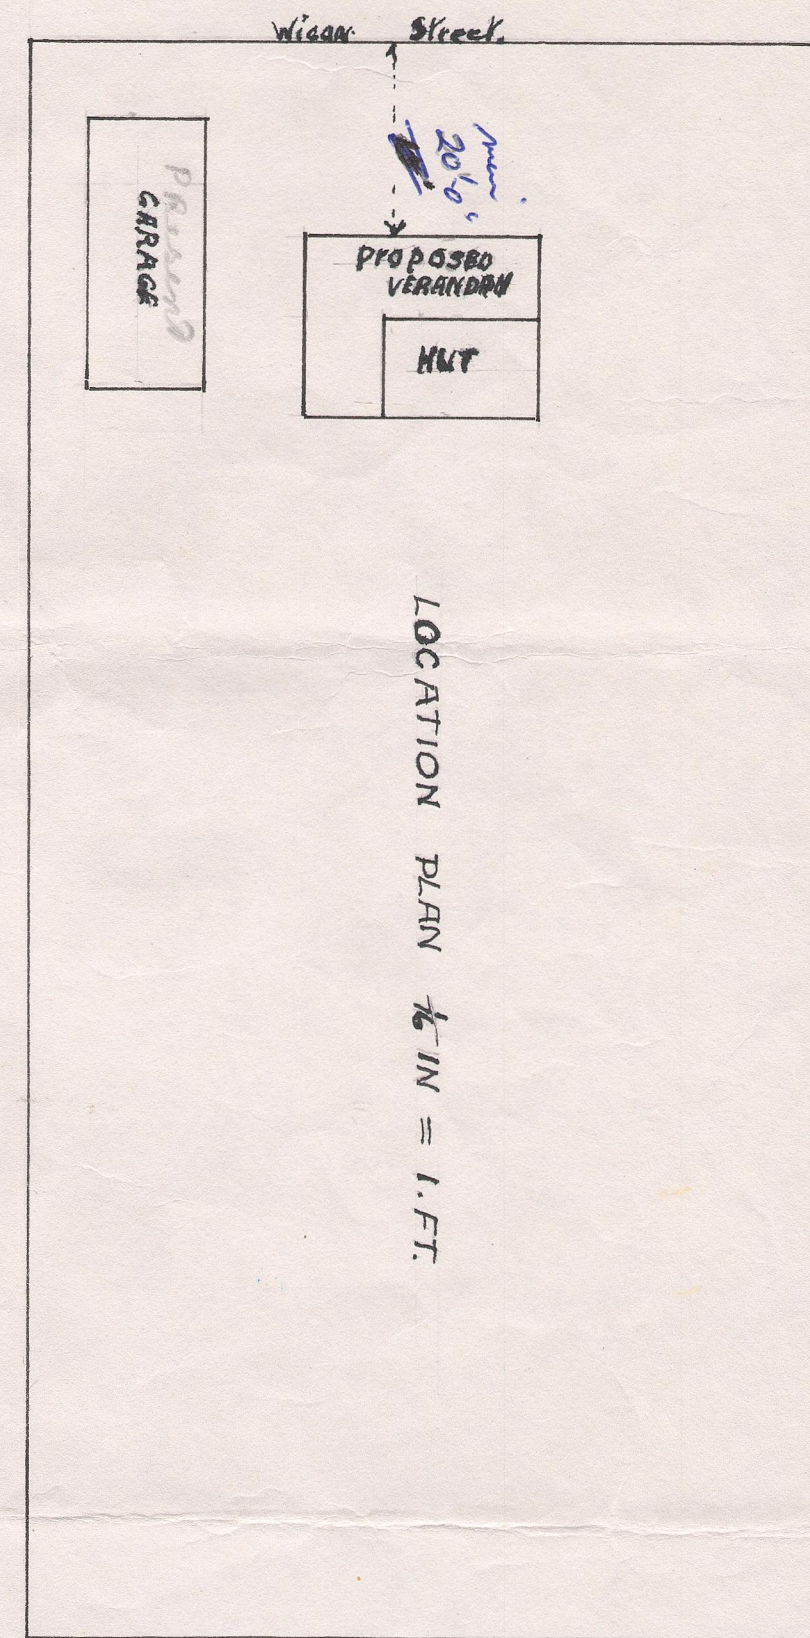

NORTH ELEVATION

HUT TO BE SHIFTED & PROPOSED VERANDAH
FOR MR JAS. S. ROBERTSON 26 WIGAN ST GORE
LOT. 5. DP 32. SECTION. 13. BLOCK. XVI.

[Signature] 12/12/66
[Signature] 12.12.66