


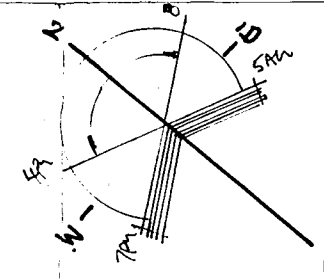


UNIT AREA = 155m²

49° RECESION




LOT 6 D.P. 10167
C.T. 620/40
AREA = 855m²
35% = 299m²
SITE COVER = 287m²

DATUM: M.H.
20:00

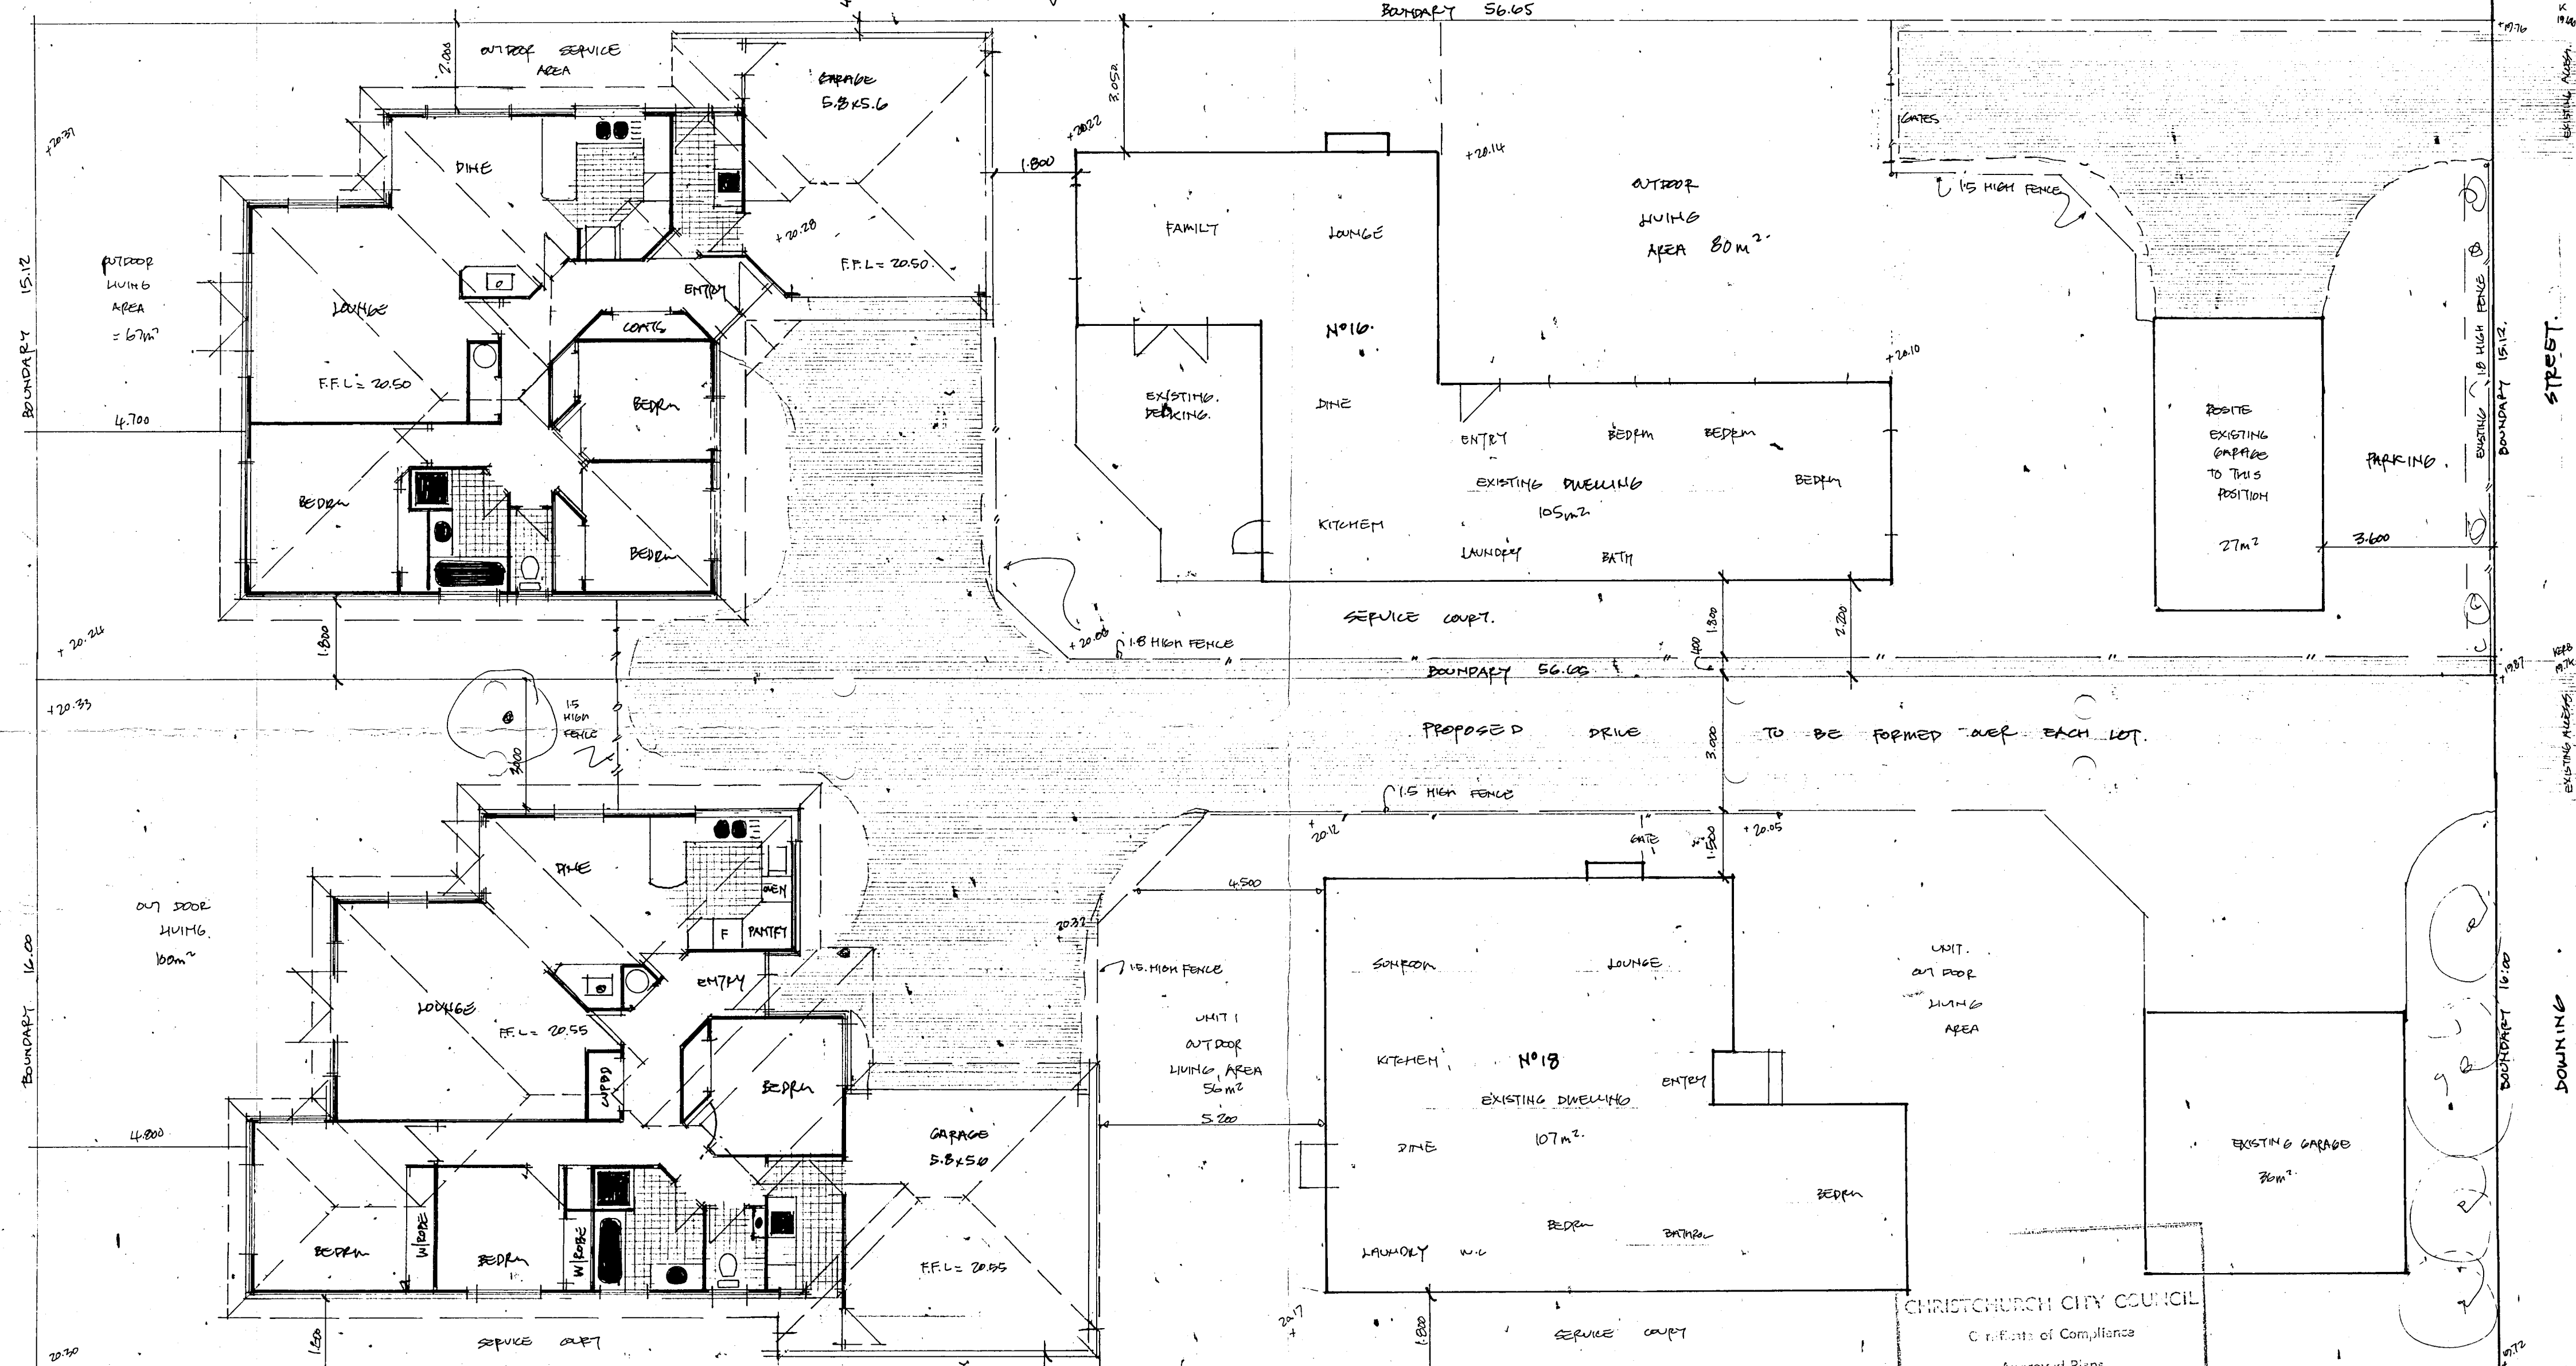

UNIT AREA
= 168m²

39° RECESION

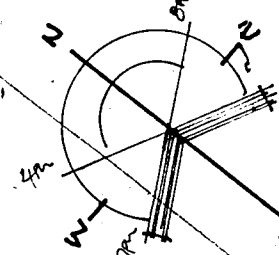

LOT 83 D.P. 15581
C.T. 571/070
AREA = 708m²

35% = 317m²
SITE COVER = 311m²

CHRISTCHURCH CITY COUNCIL

Certificate of Compliance

Approved Plans

Signed *V. Vahel*
Date 22/6/95





CONTRACTORS MUST VERIFY ALL DIMENSIONS BEFORE COMMENCING ANY WORK
PROPOSED OWNERSHIP UNITS FOR JASON BURKE 18 DOWNING ST & STEVEN MELACHLAN 16 DOWNING ST

DATE: JUNE 1995

SCALE: 1:100

DRAWN: B.P. SHAR WNZID

SHEET 2 OF 2
REF 7543/44

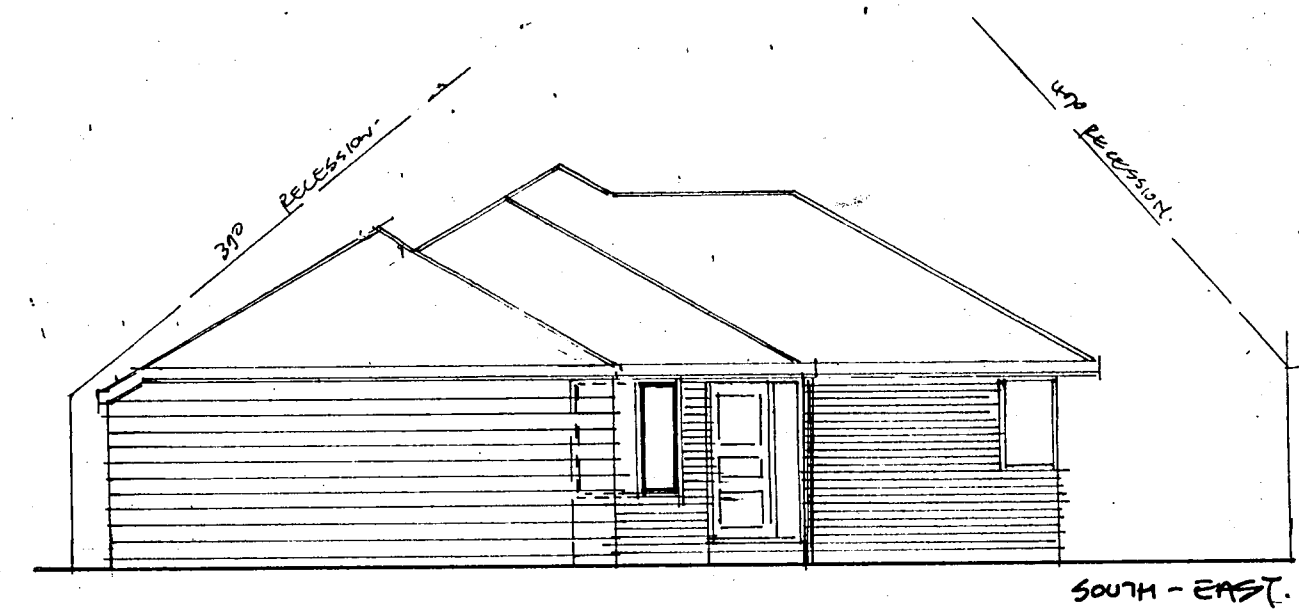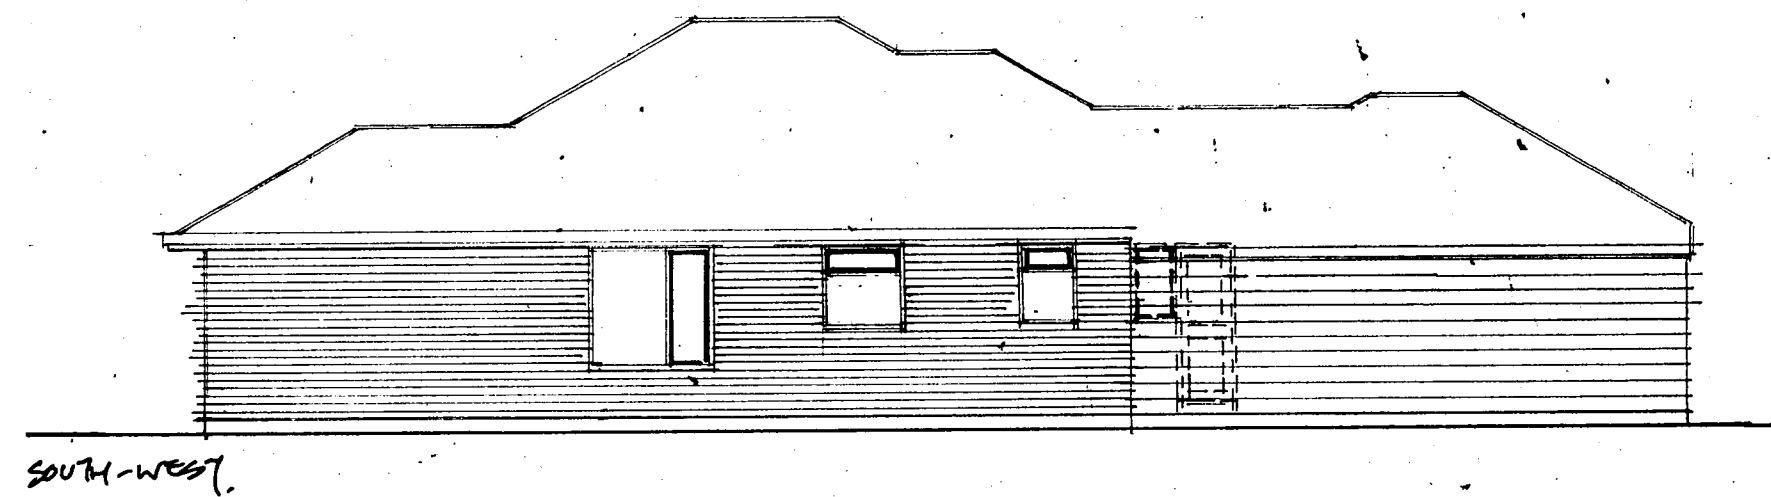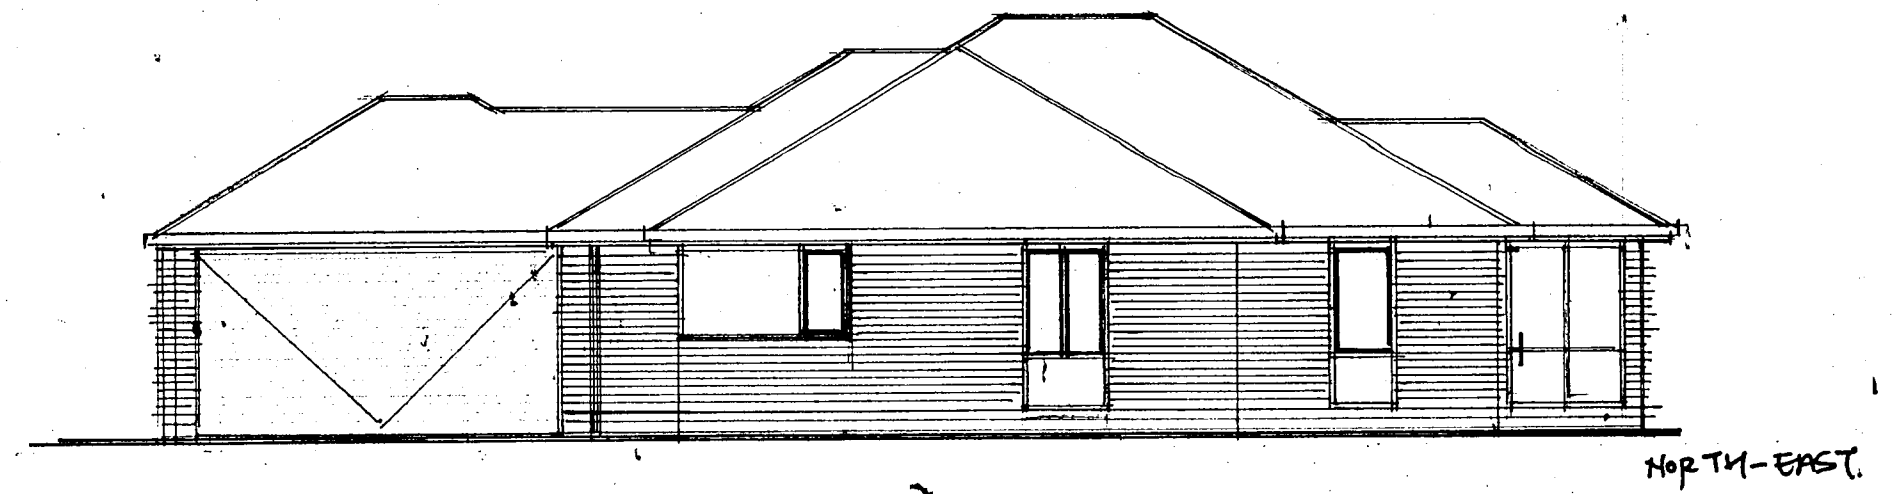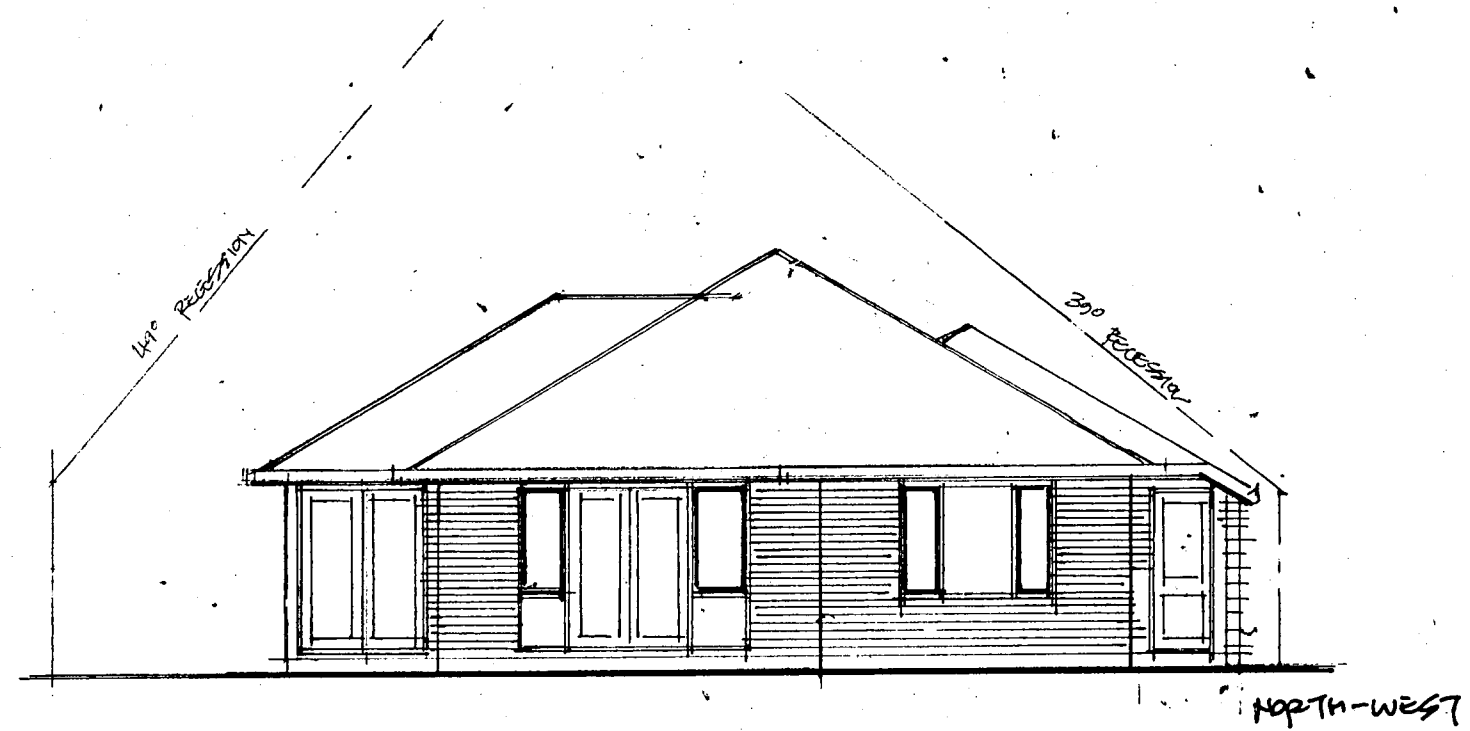

CHURCH CITY COUNCIL
 Certificate of Compliance
 Approved Plans
 Signed V. Vahel
 Date 22/6/95

CONTRACTORS MUST VERIFY ALL DIMENSIONS BEFORE COMMENCING ANY WORK
 PROPOSED OWNERSHIP UNIT FOR JASON BURKE 10 DOWLING ST CHRISTCHURCH

DATE: JUNE 1995


SCALE: 1:100

DRAWN: D.P. SMITH WNRSD

SHEET
1 OF

REV
95/43



LOT 6 D.P. 14167
C.T. 620/40
AREA = 855m²
35% = 299m²
SITE COVER = 287m²

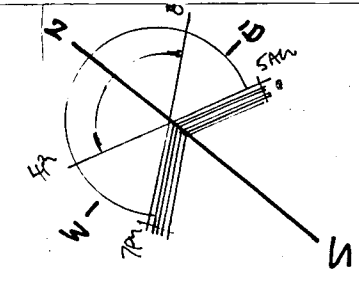

UNIT AREA = 155m²


49° RECESSION

BOUNDARY 56.65

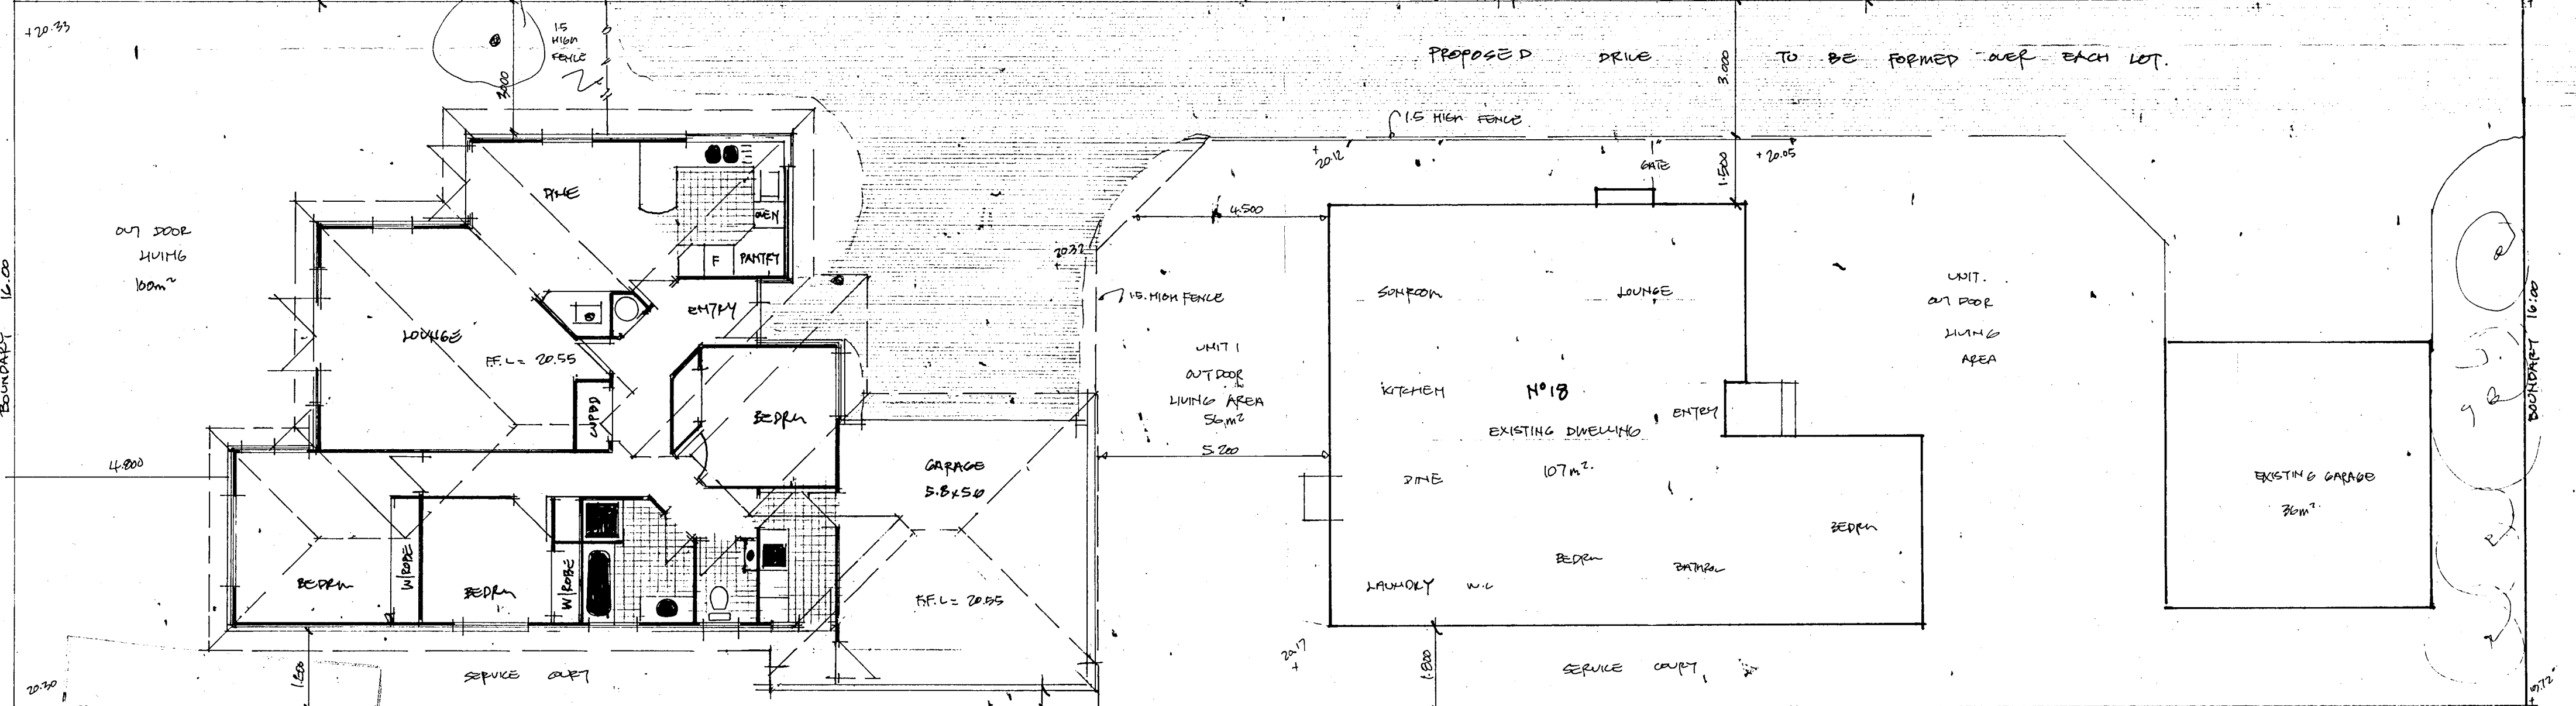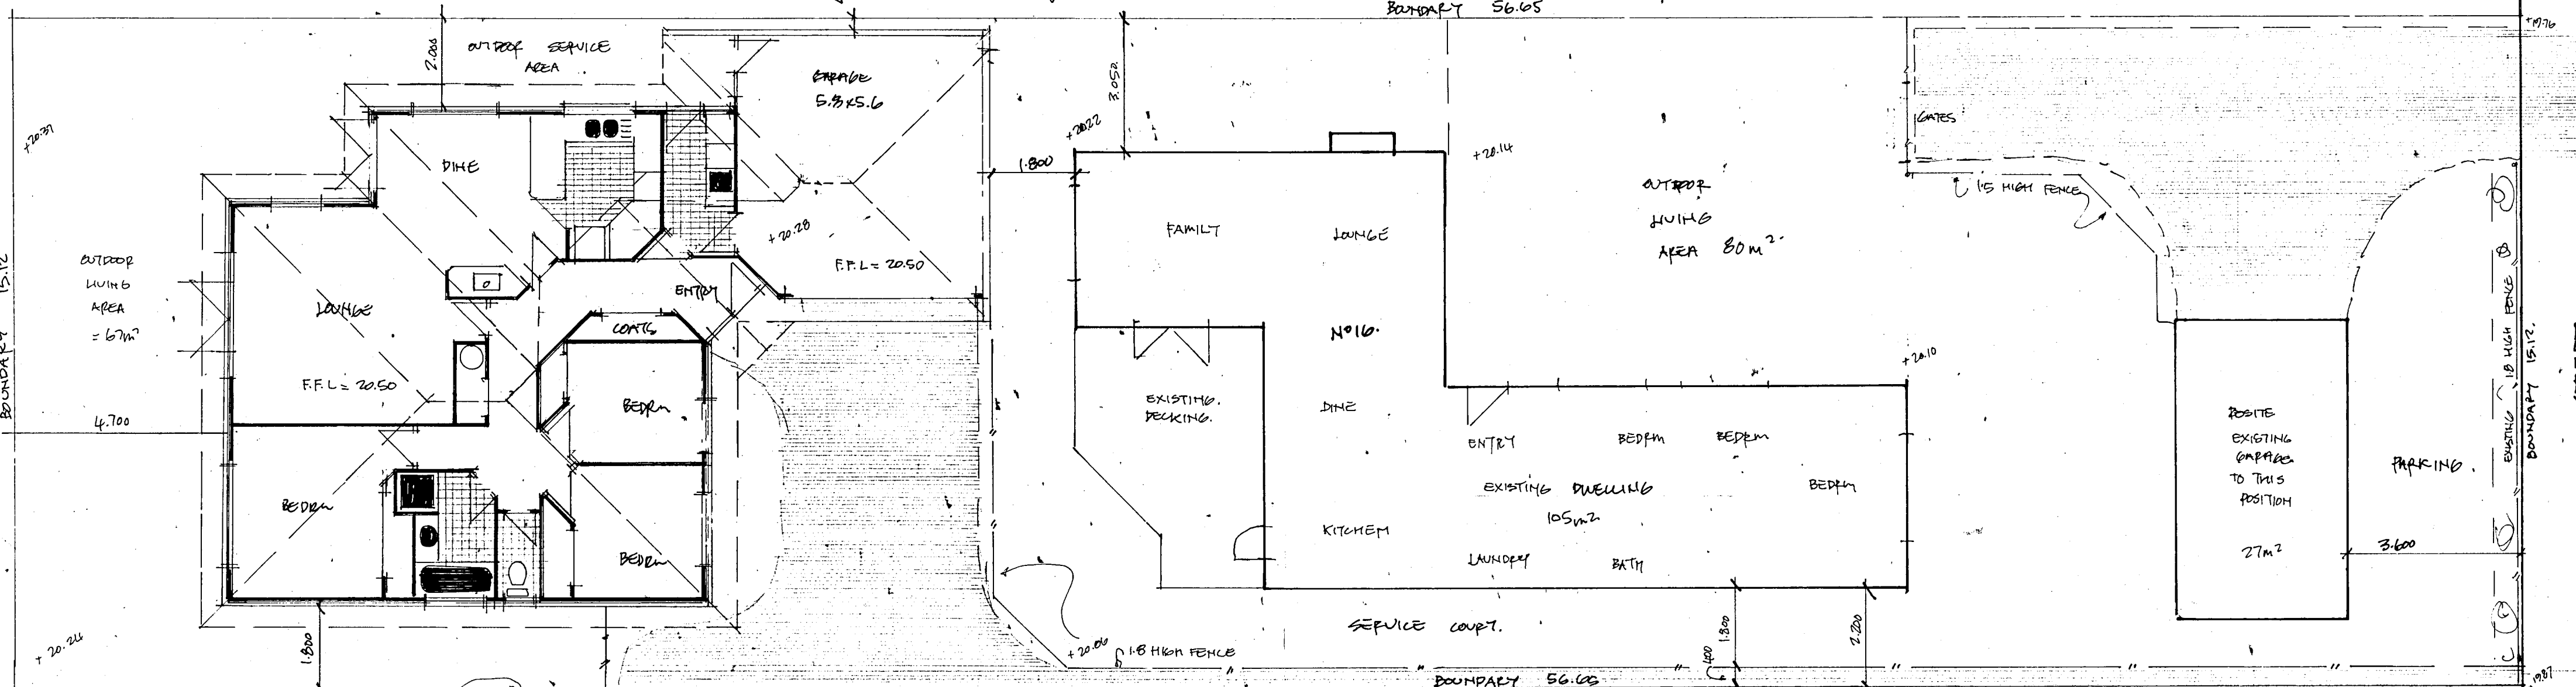

CHURCH CITY COUNCIL
Certificate of Compliance
Approved Plans
J.V.
Date 22/6

UNIT AREA = 168m²
39° RECESSION

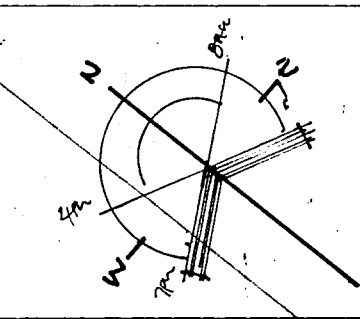

LOT B3 D.P. 15581
C.T. 571/070
AREA = 708m²
35% = 248m²
SITE COVER = 211m²

CONTRACTORS MUST VERIFY ALL DIMENSIONS BEFORE COMMENCING ANY WORK
PROPOSED OWNERSHIP UNITS FOR J.A. HURKE 18 DOWNING ST & J. VERN MCLACHLAN 16 DOWNING ST

DATE: JUNE 1005

SCALE: 1:100

DRAWN: B.P. STAFF MINZID

SHEET 2 OF 2
REF 7543/44