


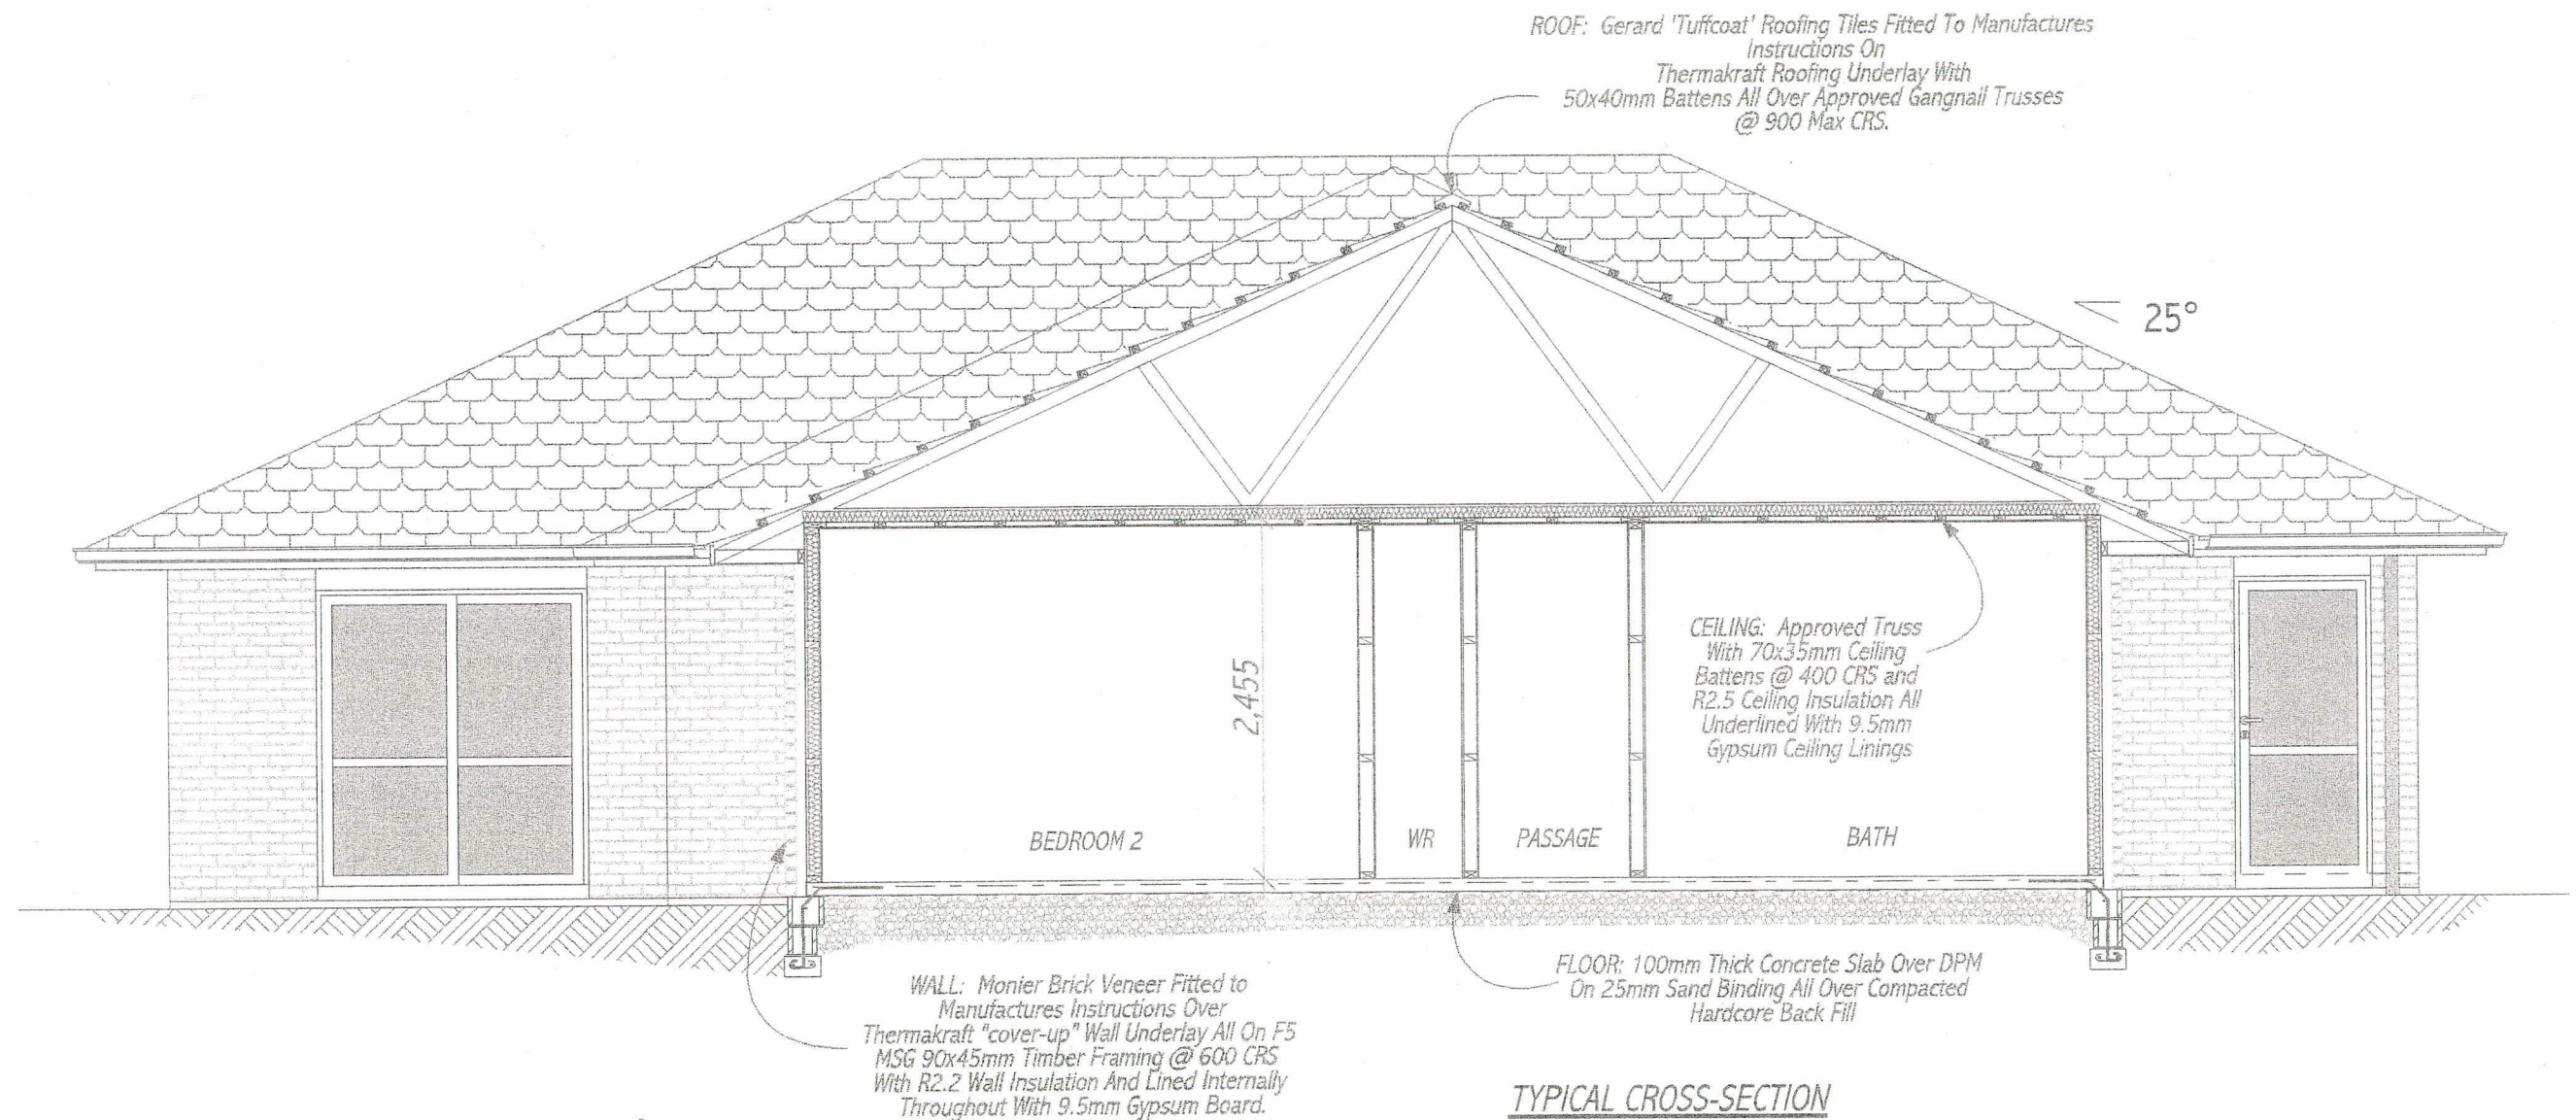

**CONSTRUCTION
ISSUE**

All Plans Are Copyright And May Only Be Built By McRaeway Homes		Site Address	Project title	Series	All construction to comply with NZS 3604:1999 Safety glazing to be in accordance with NZS 4223 Part 3 Do NOT scale off drawings. (Only use figured dimensions) All dimensions in millimetres unless otherwise stated. All items shown not necessarily quoted for, to be read in conjunction with quotation schedule listing. Check manufactures instructions before installing products	Drawn	G. Allan	Scale	1:50
I.R. McRae Ltd.- P.O. Box 581, Timaru, New Zealand. Head Office/Factory- Rothwell St. Timaru, New Zealand Phone : (03) 688 4700 Fax : (03) 684 6461 Email : enquiries@mcraeway.co.nz		Lot 19 Govan Drive TE ANAU	PROPOSED RESIDENCE FOR Sean & Judith Cantwell	Somerset		Date	26 April 2002	Amended	
						Sheet	5	Drawing No.	2002/050
						Cross section		Fitzroy	