

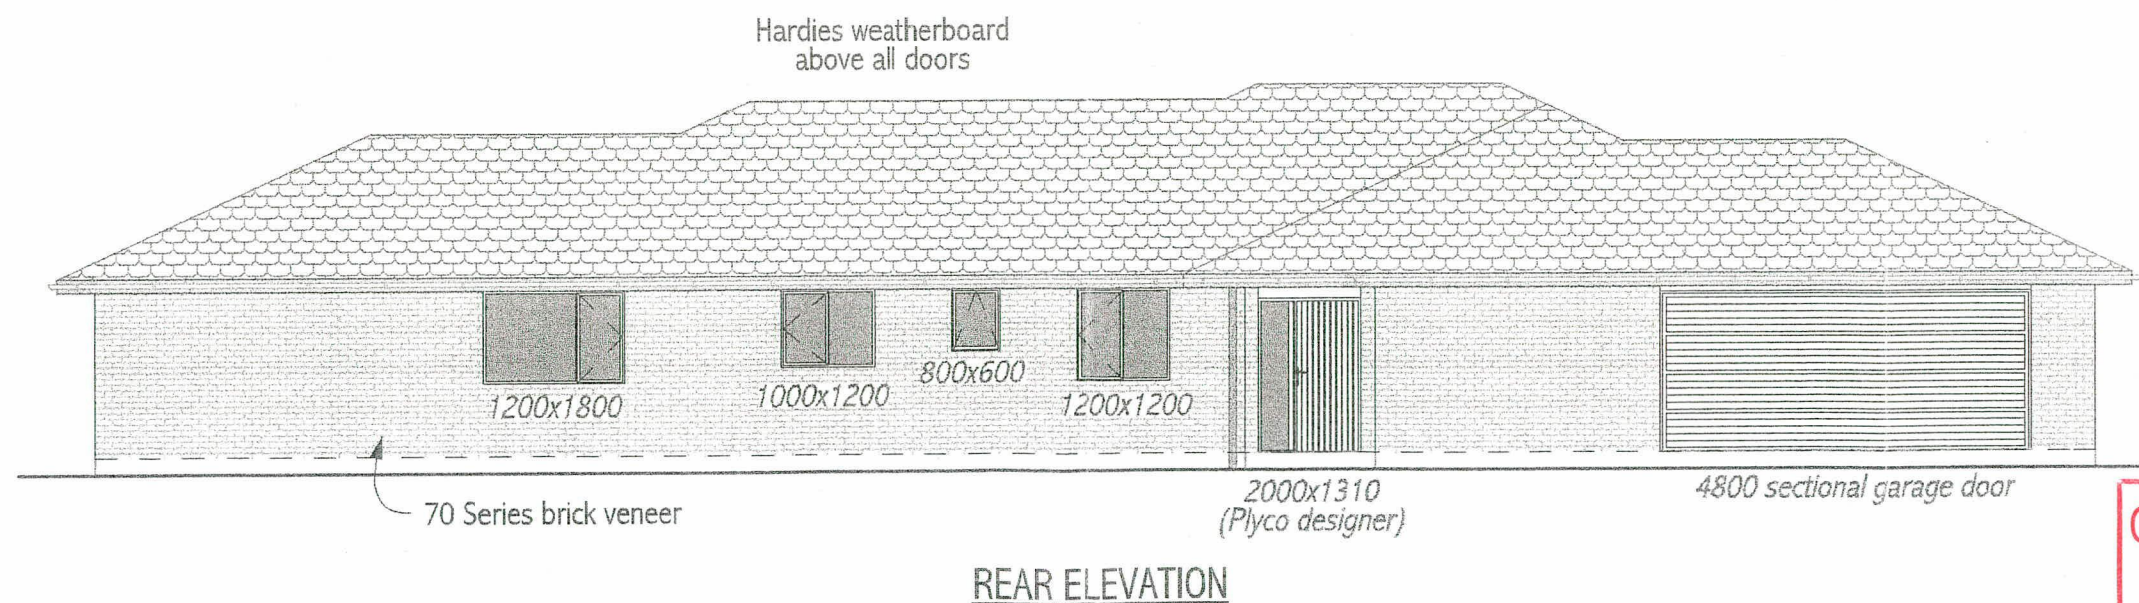
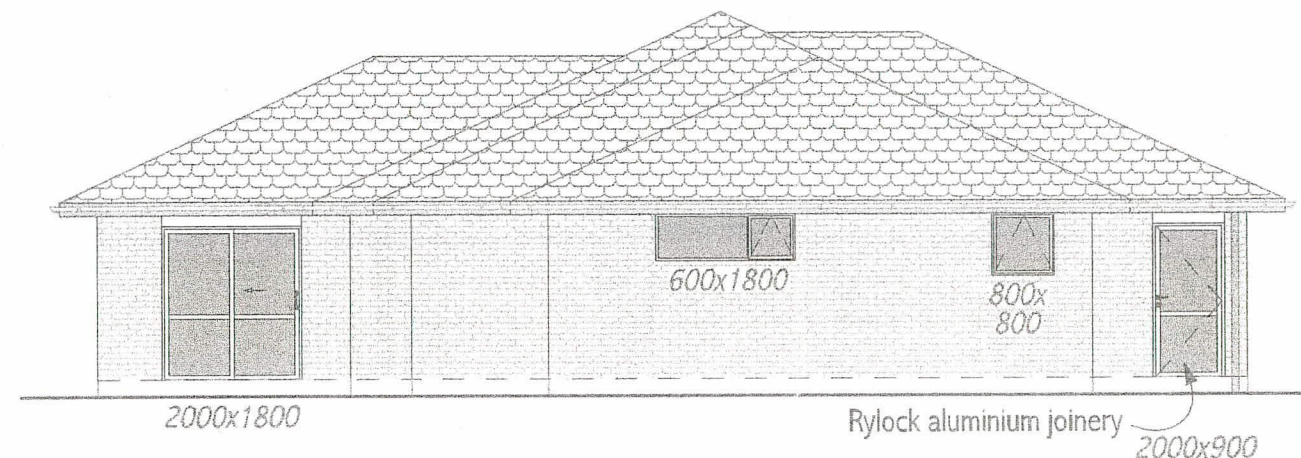


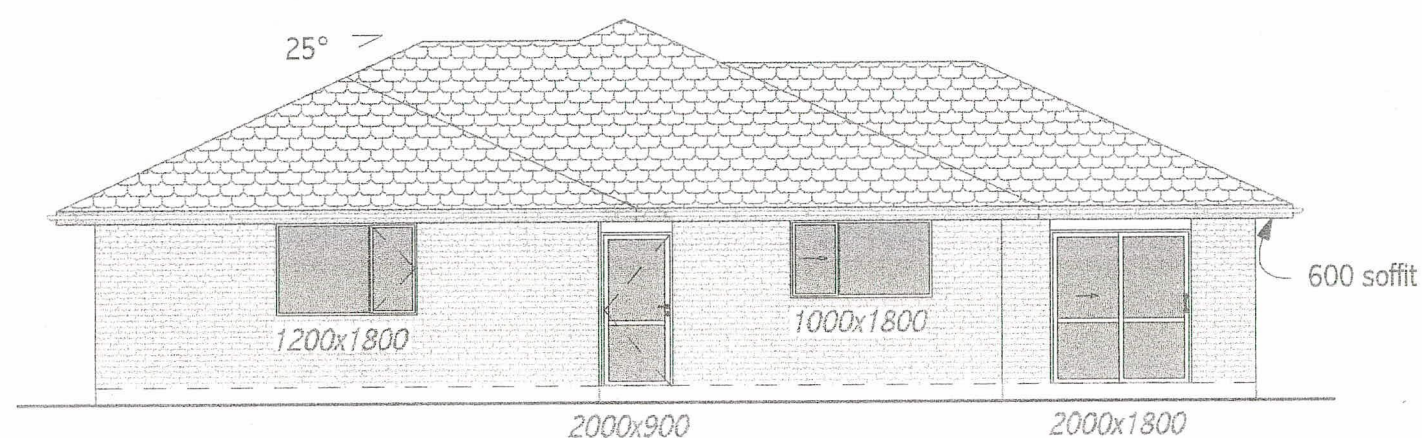

**CONSTRUCTION
ISSUE**

All Plans Are Copyright And May Only Be Built By McRaeway Homes

I.R. McRae Ltd. - P.O. Box 581, Timaru, New Zealand.
Head Office/Factory - Rothwell St. Timaru, New Zealand
Phone : (03) 688 4700. Fax : (03) 684 6461
Email : enquiries@mcracway.co.nz

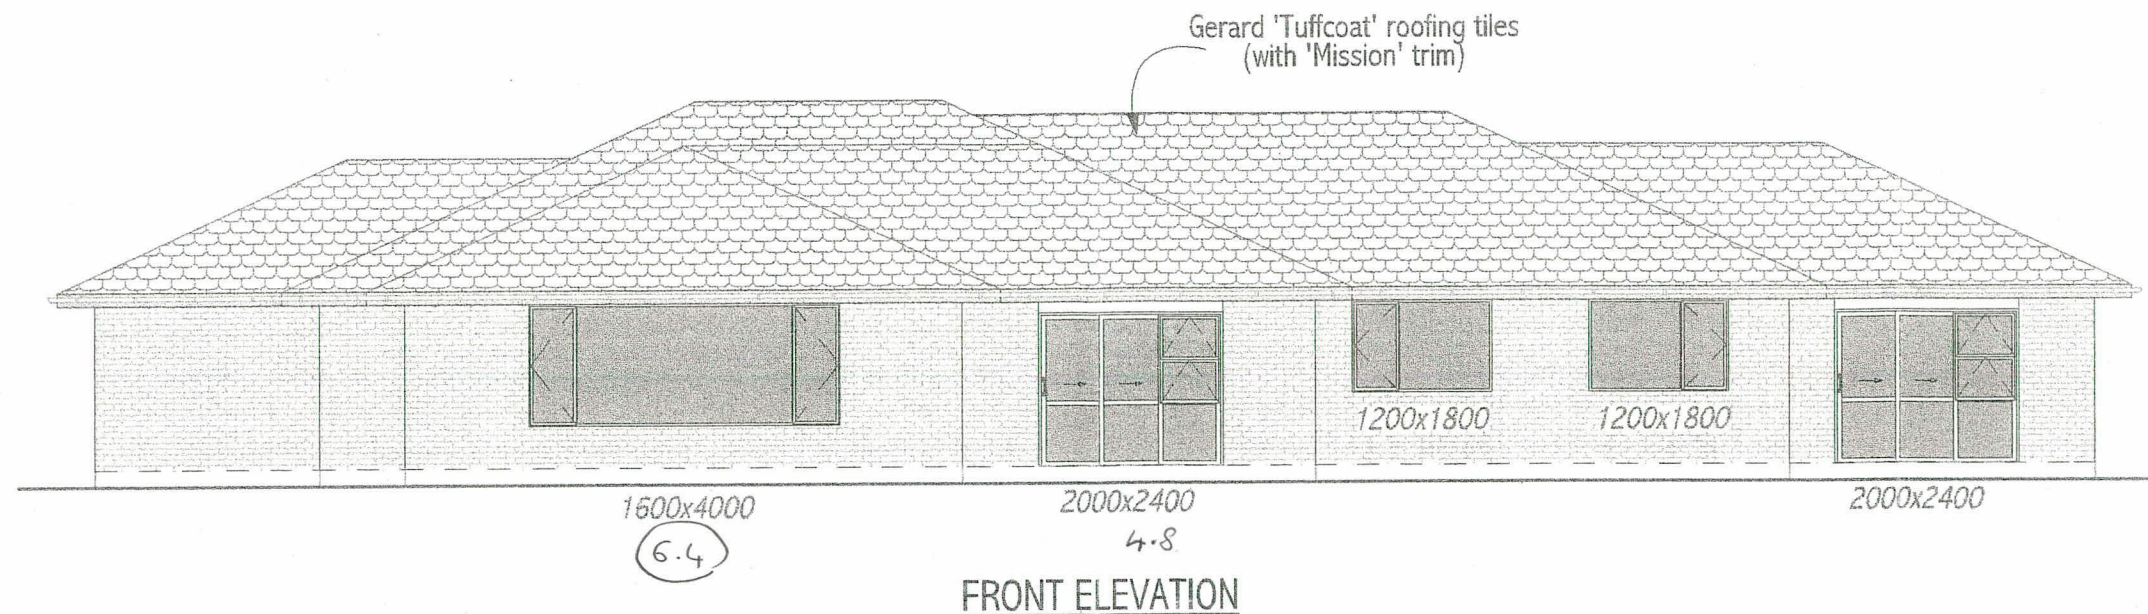

Site Address
Lot 19
Govan Drive
TE ANAU

Project title

**PROPOSED RESIDENCE FOR
Sean & Judith Cantwell**

Sheet title Elevations

Series

Somerset

Design Base

Fitzroy

All construction to comply with NZS 3604:1999
Safety glazing to be in accordance with NZS 4223 Part 3
Do NOT scale off drawings. (Only use figured dimensions)
All dimensions in millimetres unless otherwise stated.
All items shown not necessarily quoted for, to be read in
conjunction with quotation schedule listing.
Check manufacturers instructions before installing product.

Drawn G. Allan

Scale 1:100

Date 26 April 2002

Amended

Sheet 2 of 2

Drawings No. 2002/050