


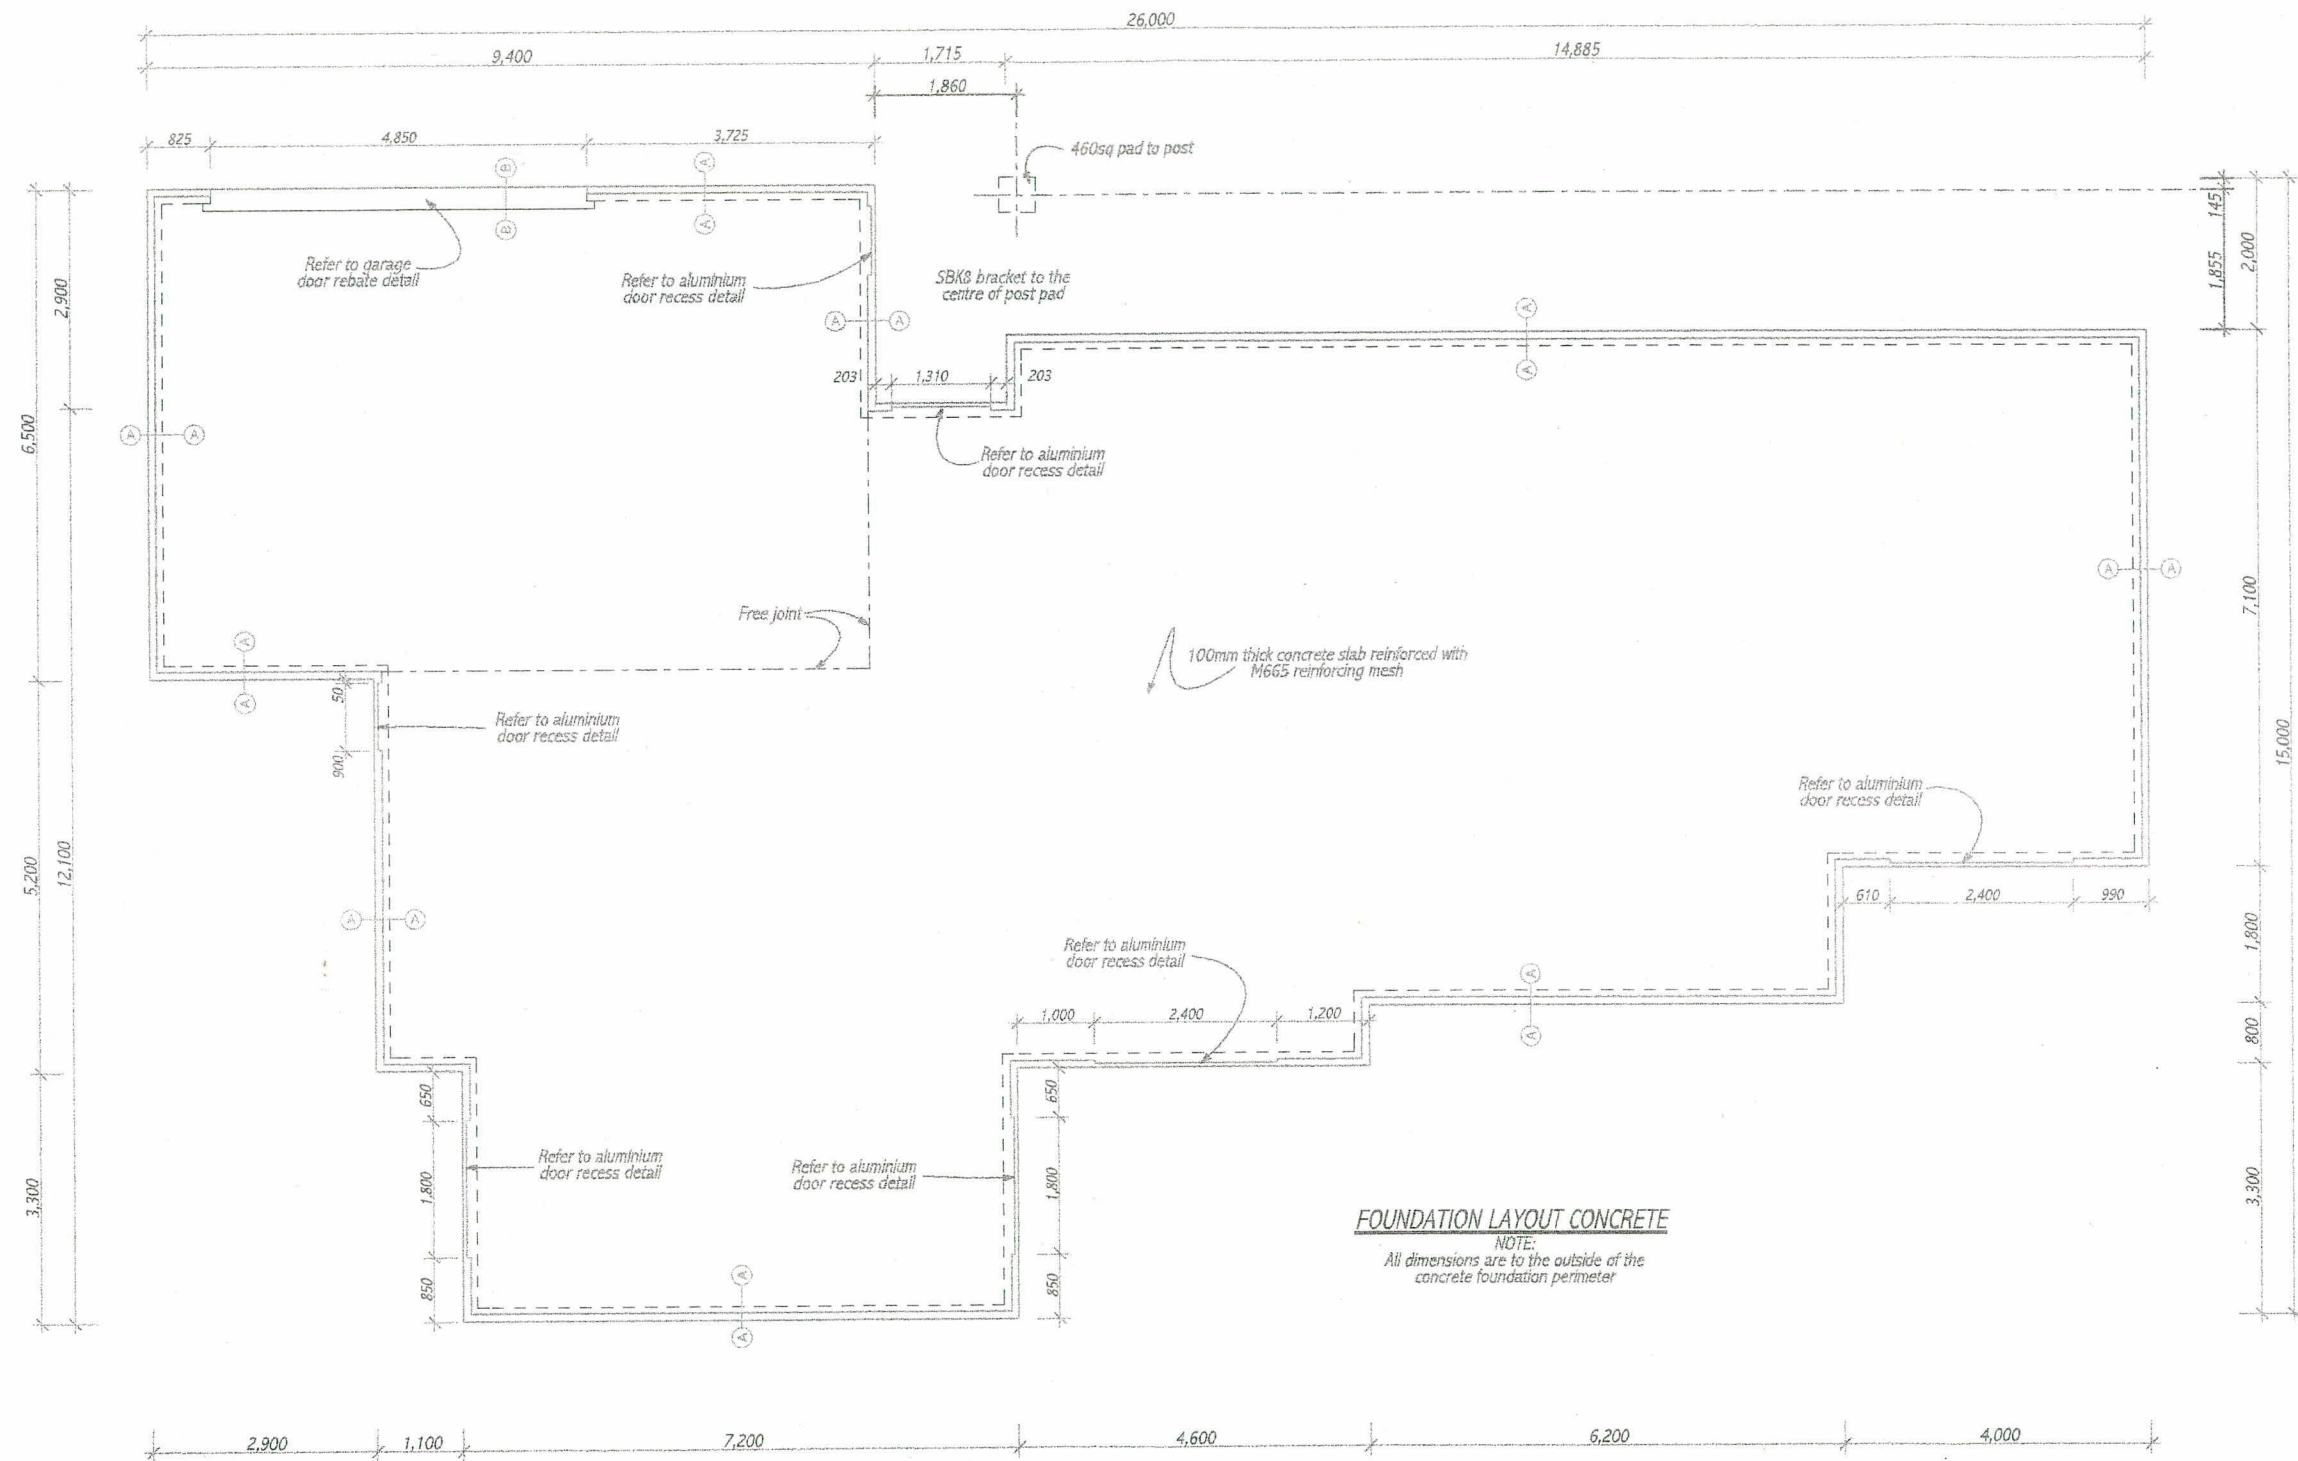

**CONSTRUCTION
ISSUE**

All Plans Are Copyright And May Only Be Built By McRaeway Homes

I.R. McRae Ltd. - P.O. Box 581, Timaru, New Zealand.
Head Office/Factory- Rothwell St. Timaru, New Zealand
Phone: (03) 686 4700. Fax: (03) 684 6461.
Email: enquiries@mcracaway.co.nz



Site Address

Lot 19
Govan Drive
TE ANAU

Project title

PROPOSED RESIDENCE FOR
Sean & Judith Cantwell

Sheet 00: Foundation layout

Series

Somerset

Design Base

Fitzroy

All construction to comply with NZS 3604:1999
Safety glazing to be in accordance with NZS 4223 Part 3
Do NOT scale off drawings. (Only use figured dimensions)
All dimensions in millimetres unless otherwise stated.
All items shown not necessarily quoted for, to be read in
conjunction with quotation schedule listings.
Check manufacturer's instructions before installing products

Drawn G. Allan

Date 26 April 2002

Sheet 3 of 3

Scale 1:100

Amended

Drawing No. 2002/050