



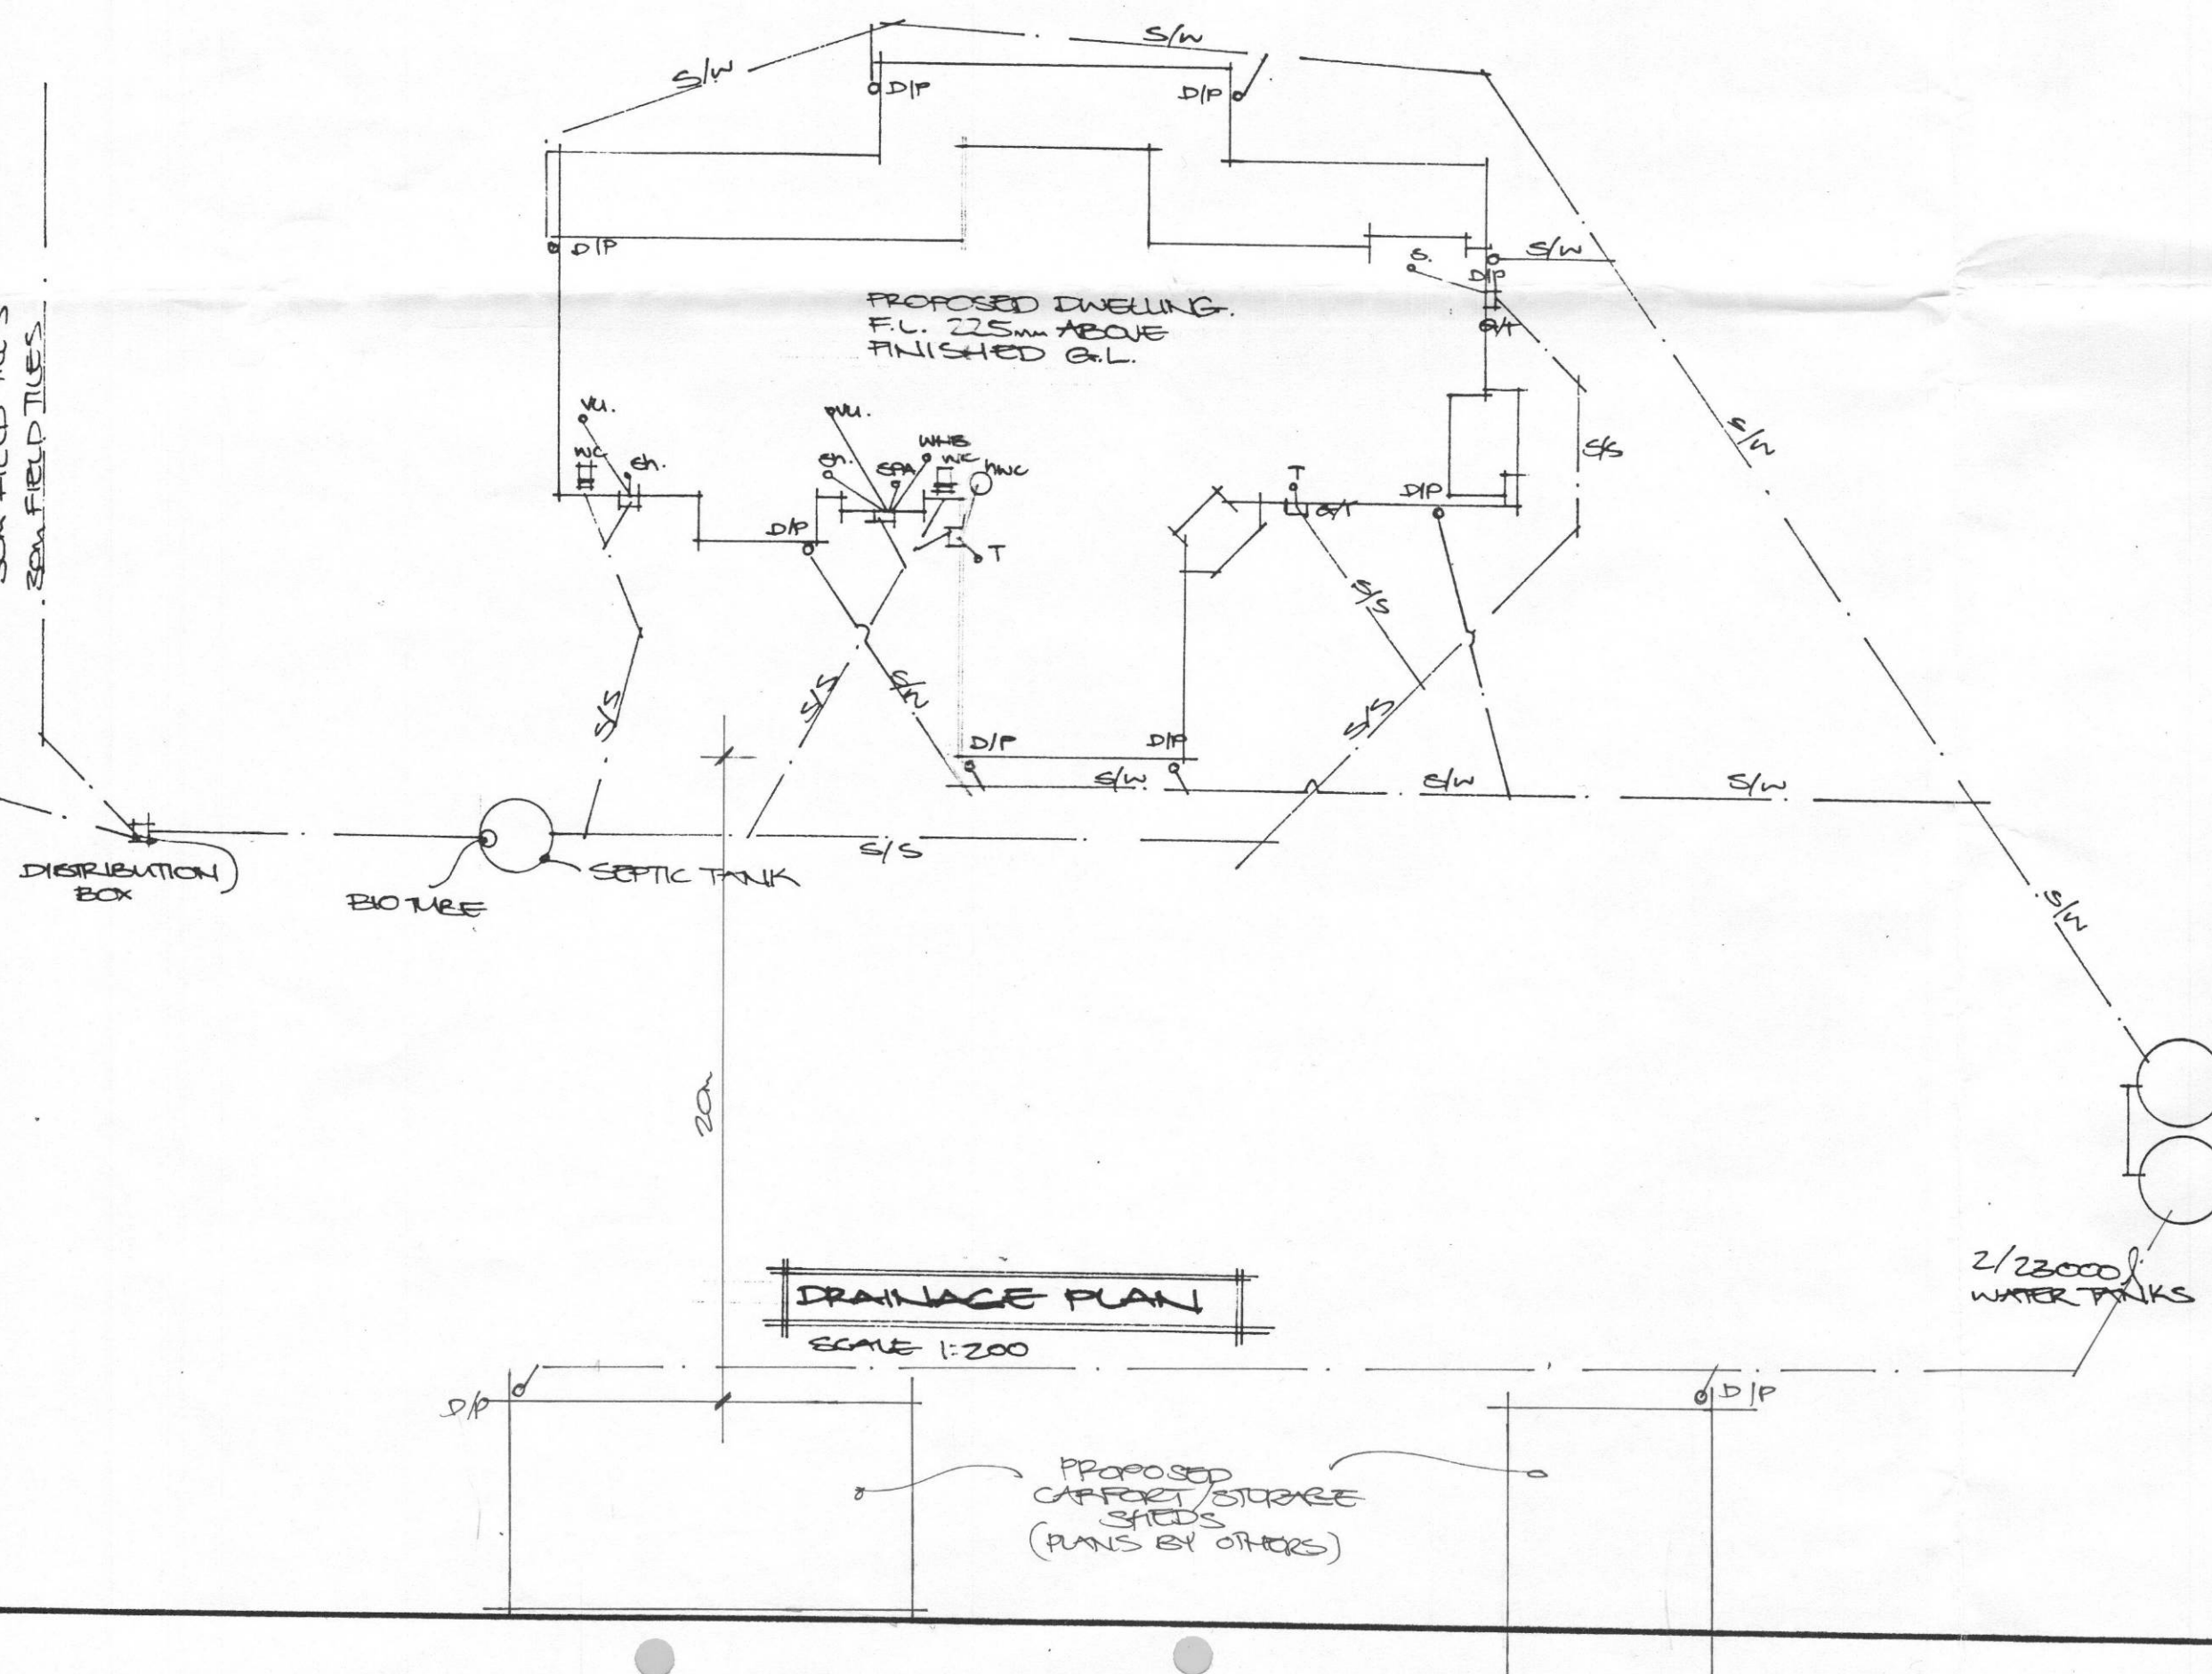

DISCHARGE PIPES	SIZE	GRADIENT
V.	32 mm	1:20
S.	40 mm	1:40
T.	40 mm	1:40
S.	40 mm	1:40
S.	40 mm	1:40
Whb.	32 mm	1:20
Wc.	80 mm	1:60

NOTE: TEMPERING DEVICE TO BE INSTALLED BETWEEN HWC AND SANITARY FIXTURES TO ENSURE MAX. 55°C HOT WATER SUPPLY TO FIXTURES.
TOP OF GULLY TRAP TO BE 150mm BELOW FLOOR LEVEL AND 75mm ABOVE FINISHED GROUND LEVEL.

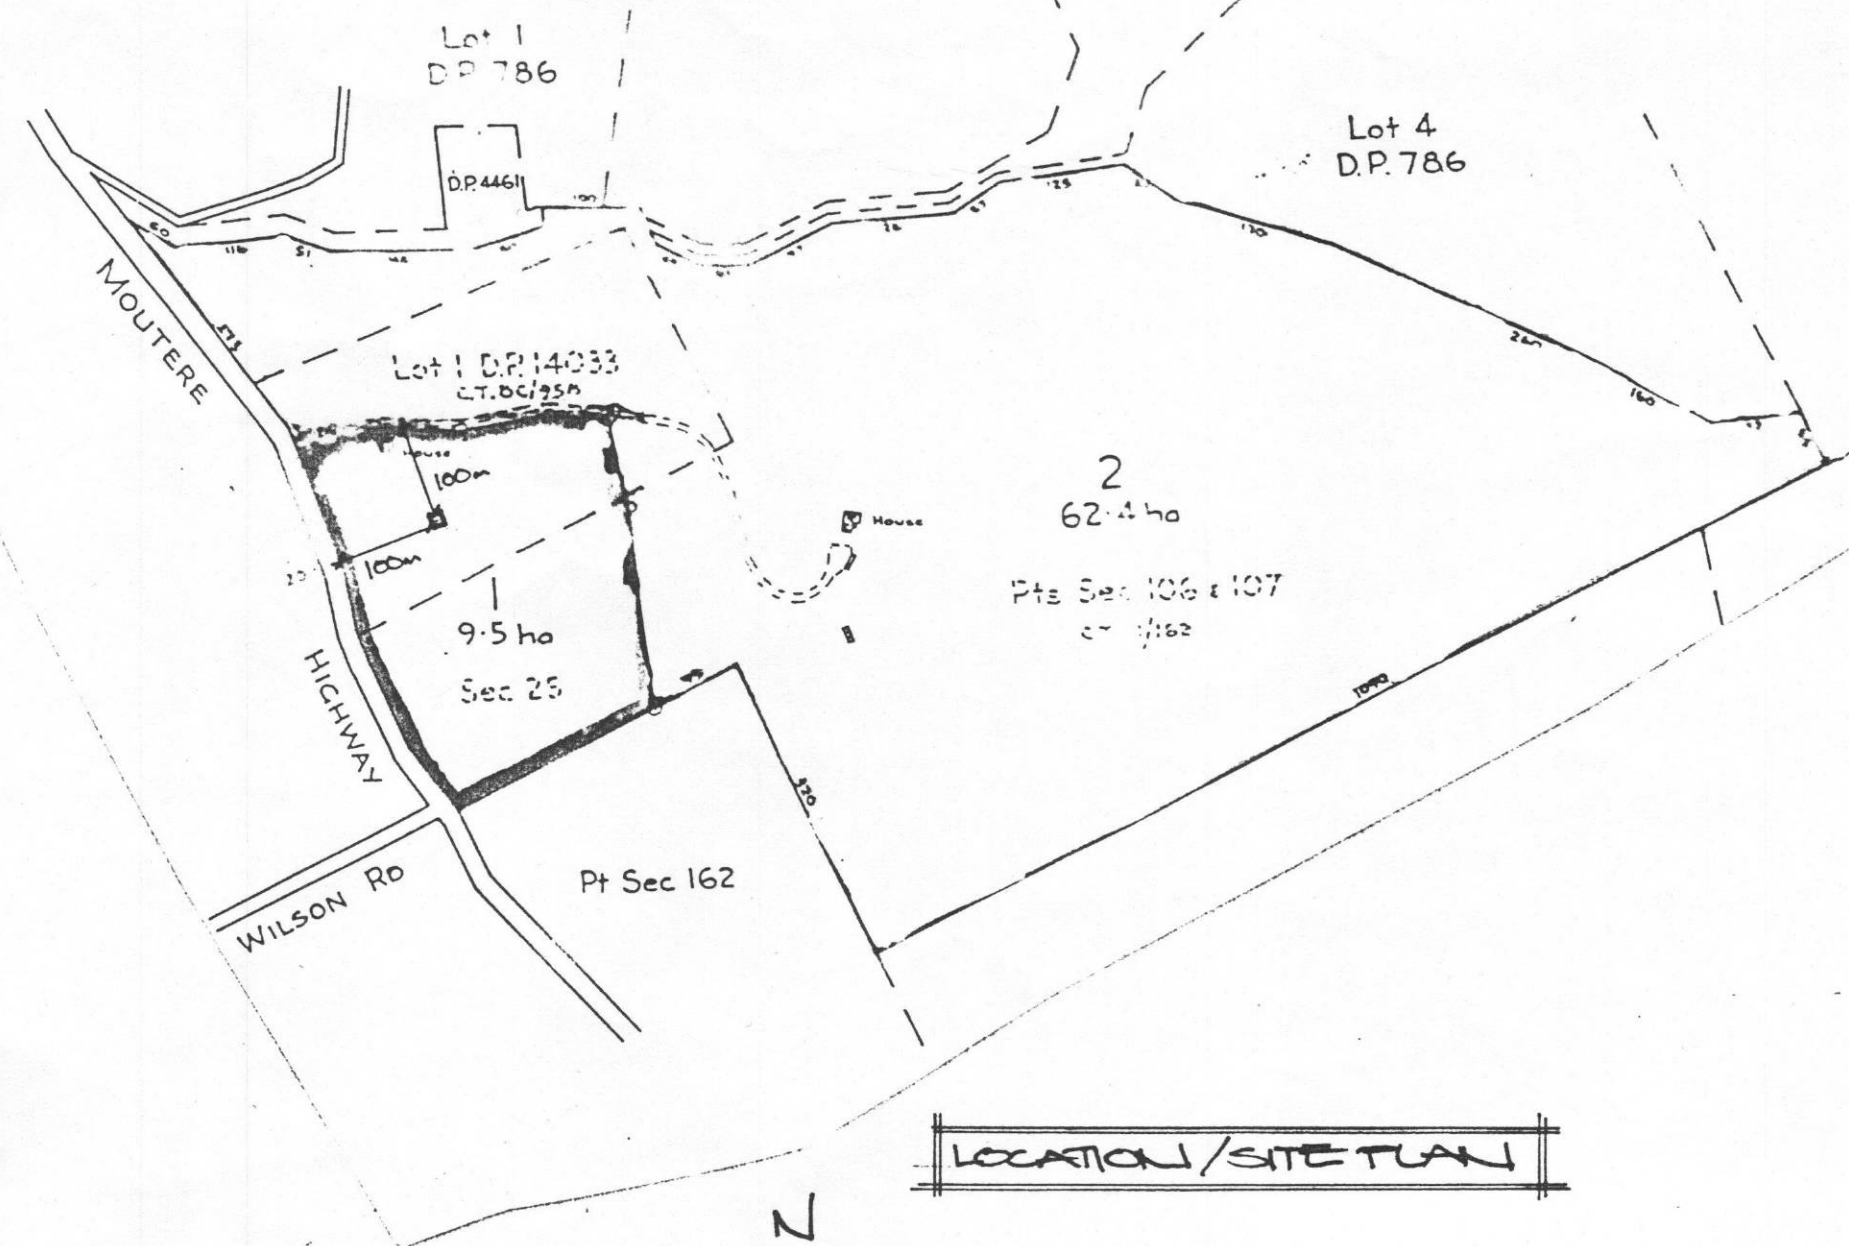

PROPOSED RESIDENCE FOR ACROYD

MOUTERE HIGHWAY UPPER MOUTERE

DESIGN	SPECIAL
DRAWN	SIMACKAY
DATE	30 MAY 2000
CLIENT APPROVAL	
WITNESSED	
DATE	

NOTE: 1. Contractor to verify all dimensions & ground levels on site. Dimensions shown are frame only.
2. Do not scale off drawing.

COPYRIGHT:
All Presentation Homes Ltd designs and plans are subject to copyright. (Carruthers and Wetherall, Solicitors, Guinness St, Greymouth).