




WAIMAKARIRI
DISTRICT COUNCIL

210 High Street, RANGIORA
Tel. 03 313 6136
Fax. 03 313 4432

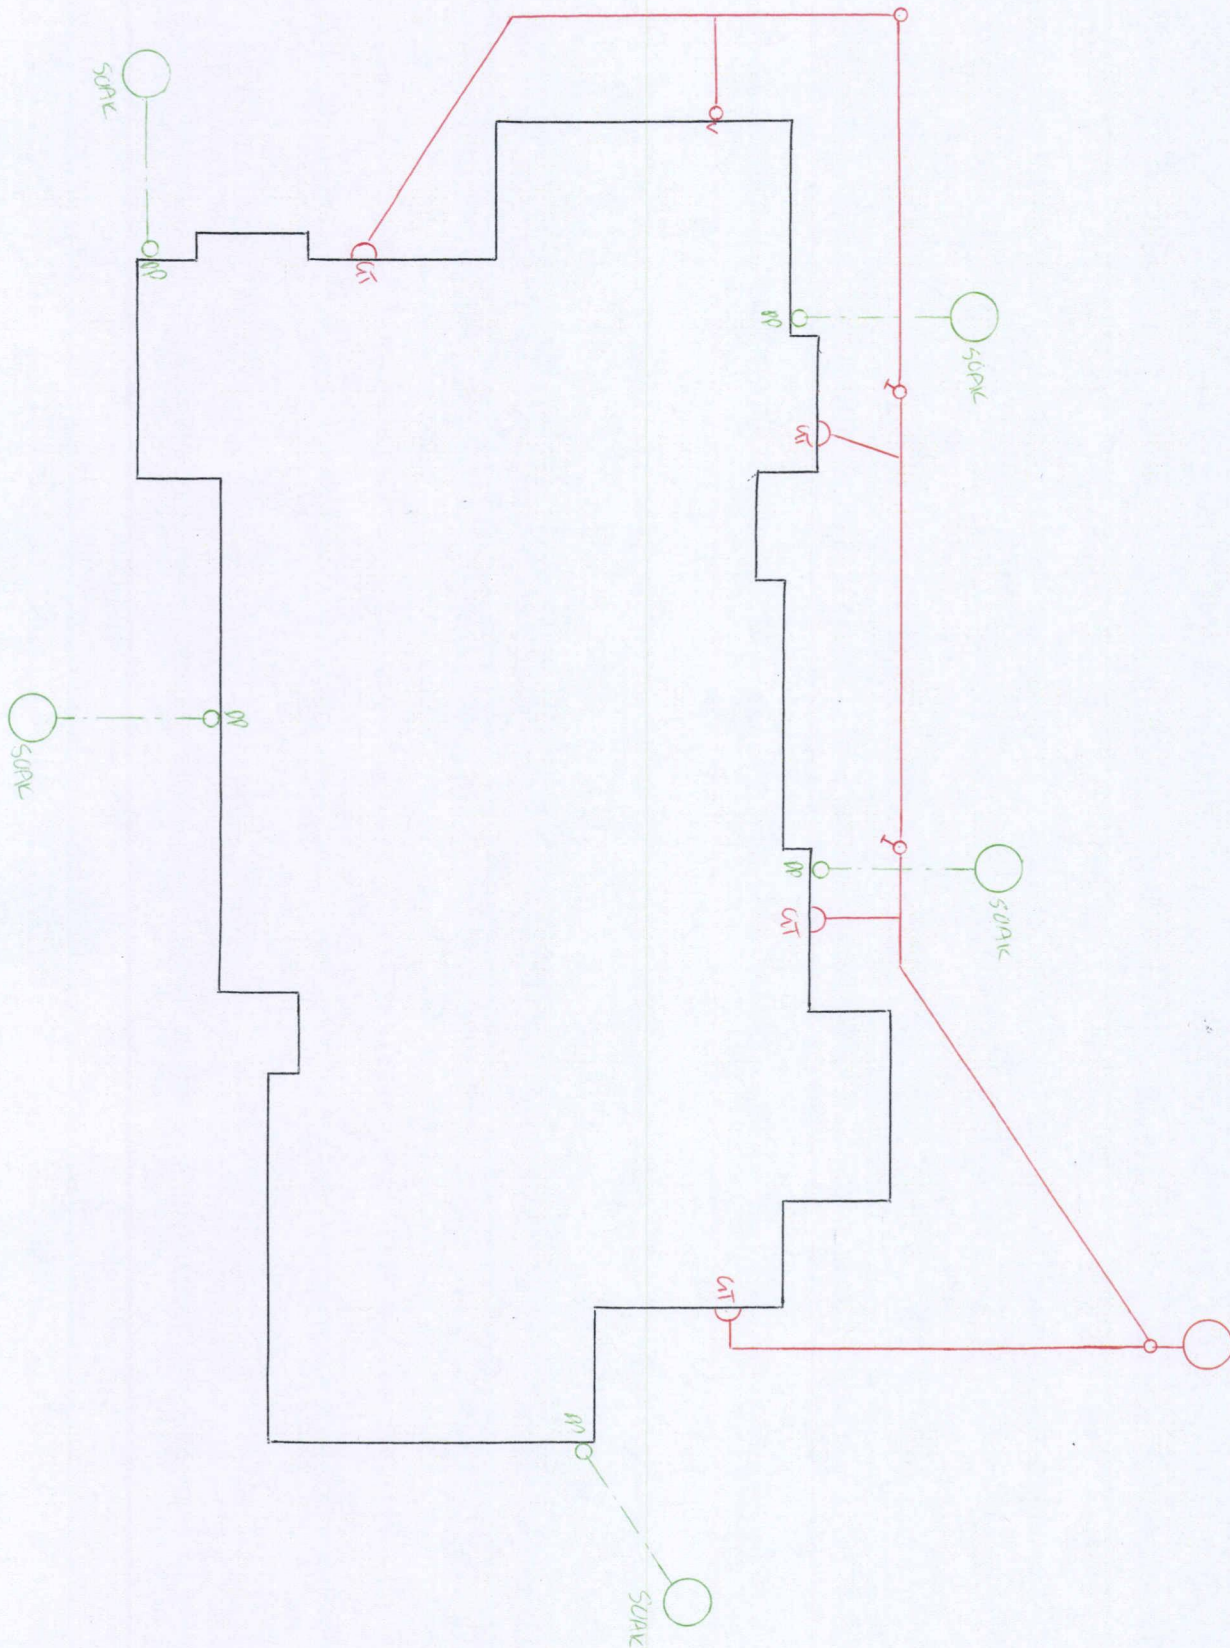

WSD

LEGEND:		SEWER		STORMWATER	
SCALE: 1"=100'		DRAWN BY: M. EDER		JOB N°: 20047456	
NAME: P. LLOYD		ADDRESS: 438 NO. 10 RD		VAL N°:	
DRAIN LAYER: RUSSEL WORTHINGTON		INSPECTED: LEE BITHAM		DATE DRAWN: 30-05-08	