

APPLICANT
COPY


PAGE 1 OF 1
COUNCIL
COPY



Document Number: RDC-41647

Date Received: 27/04/2009

Rodger Yeoman
Engineer
B.E., MIPENZ
Ph 08 630 4049
Mob 021 99 2 007
greg@ktra.co.nz
PROJECT: WINDOW ALTERATION
6/275 PUKEHANGI RD, ROTORUA
DATE: FEB 09
DRAWN: RGY
DESIGNED: RGY
SCALE: mls
SHEET: SK01
JOB No: 1052
REVISION: 0

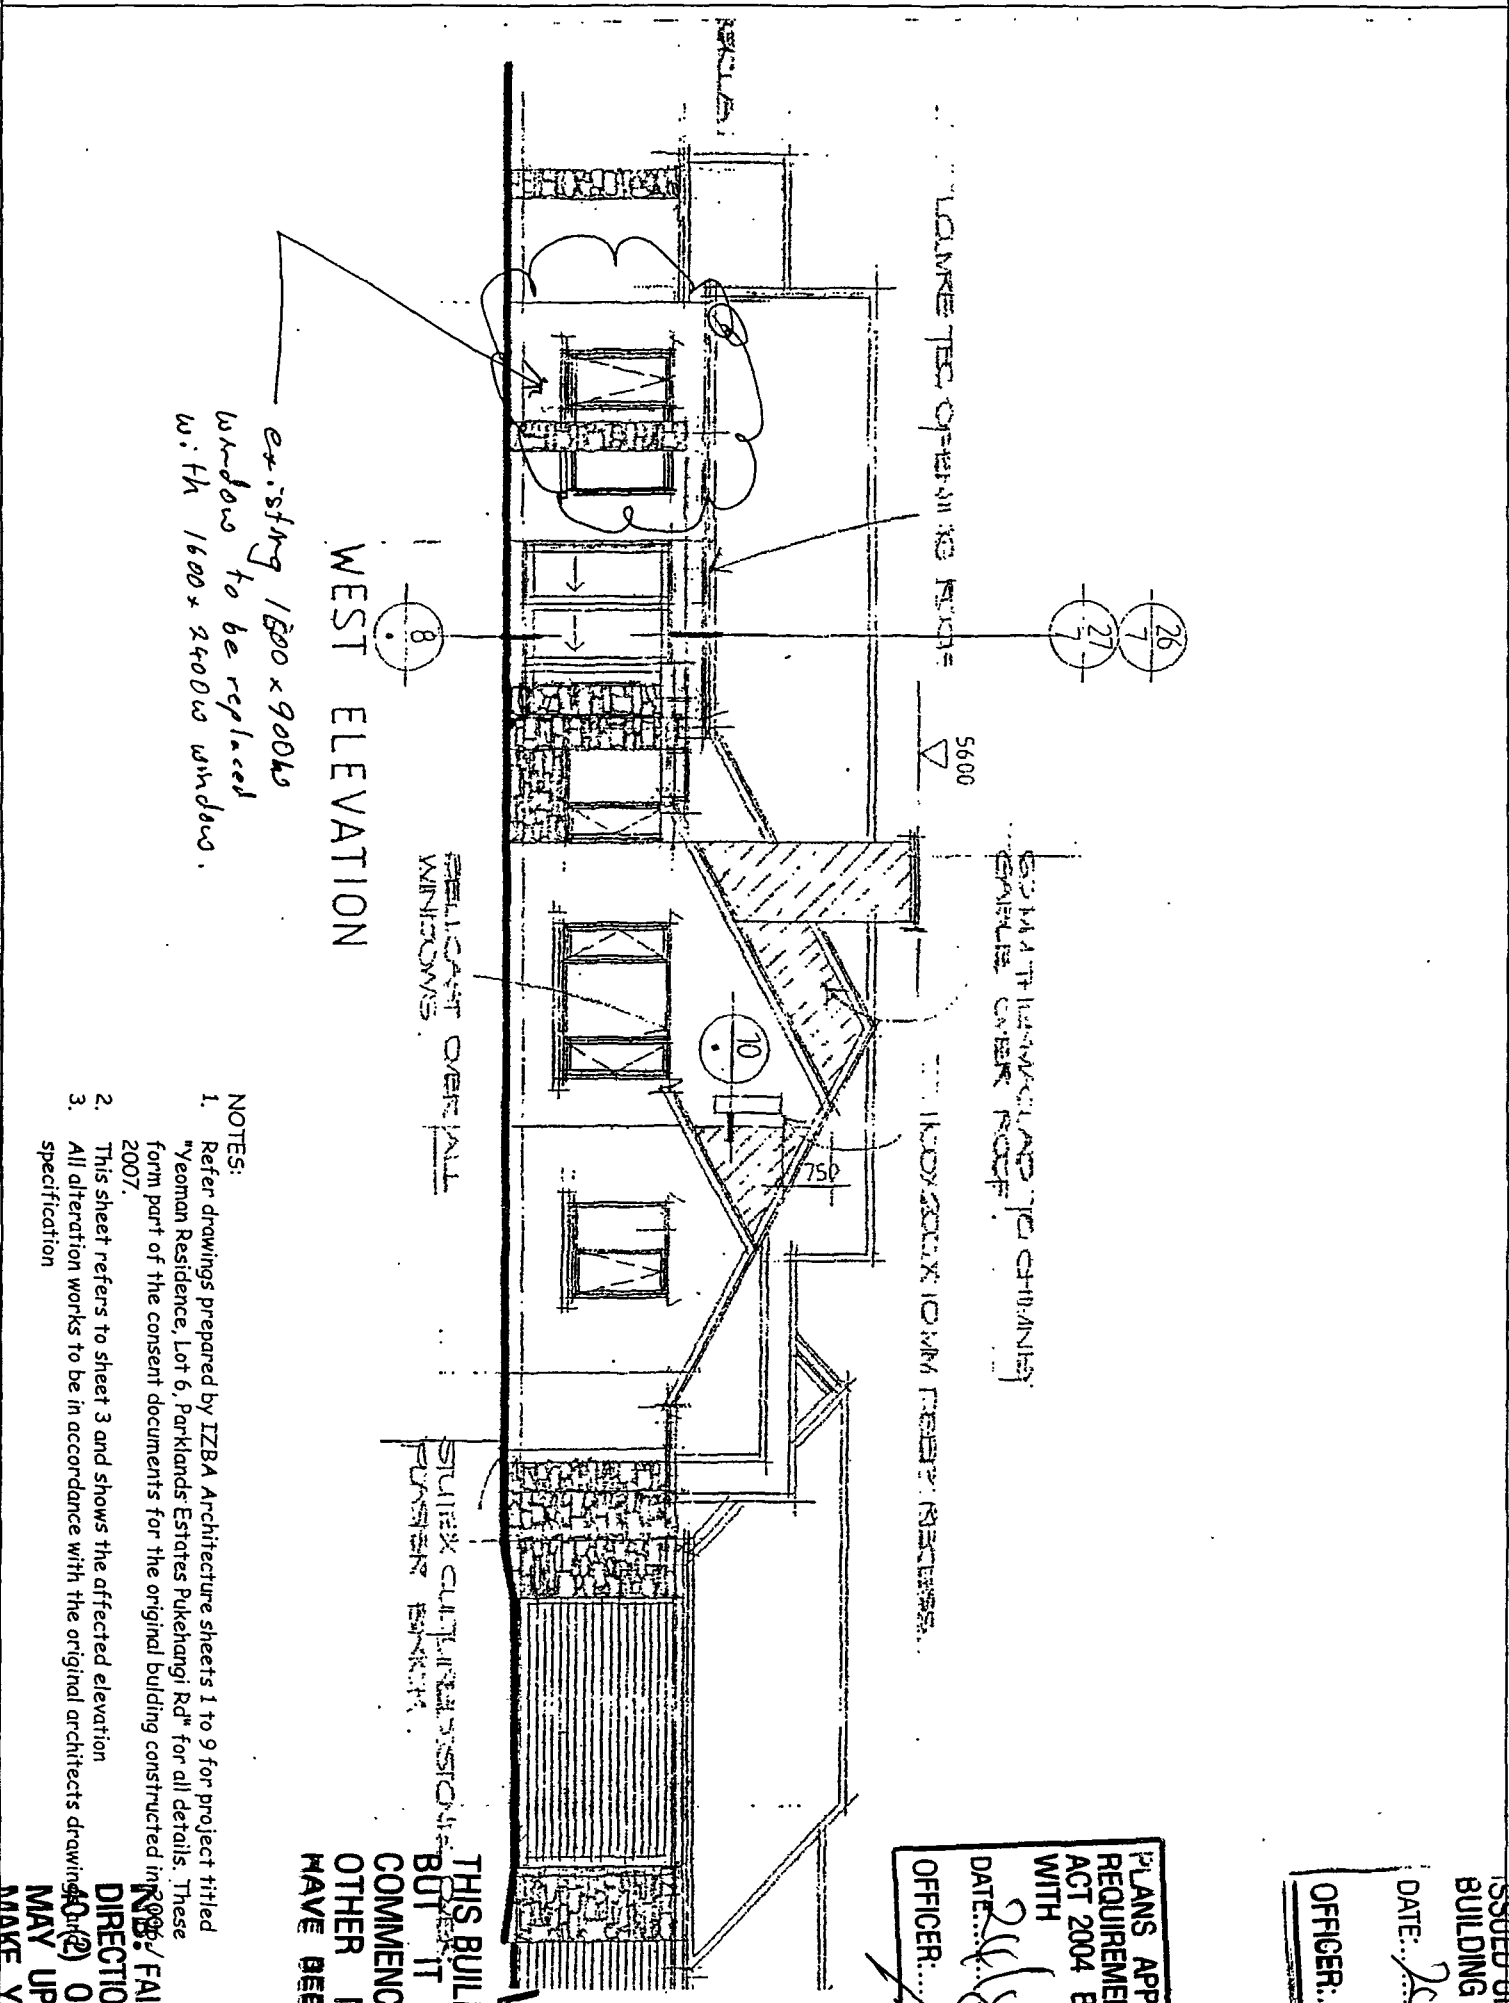

- NOTES:
1. Refer drawings prepared by IZBA Architecture sheets 1 to 9 for project titled "Yeoman Residence, Lot 6, Parklands Estates Pukehangi Rd" for all details. These form part of the consent documents for the original building constructed in 2007.
 2. This sheet refers to sheet 3 and shows the affected elevation
 3. All alteration works to be in accordance with the original architects drawings specification

THIS BUILDING CONSENT IS ISSUED BUT IT IS AN OFFENCE TO COMMENCE BUILDING UNTIL ALL OTHER NECESSARY APPROVALS HAVE BEEN OBTAINED


WARNING

FAILURE TO COMPLY WITH THIS DIRECTION PURSUANT TO SECTION 224(2) OF THE BUILDING ACT 2004 MAY UPON SUMMARY CONVICTION, MAKE YOU LIABLE FOR A MAXIMUM FINE OF UP TO \$100,000 AND \$10,000 FOR EVERY DAY THE OFFENCE CONTINUES.

PLANS APPROVED SUBJECT TO ALL REQUIREMENTS OF THE BUILDING ACT 2004 BEING FULLY COMPLIED WITH
DATE: 24/05/09
OFFICER: P/M/BC
CONSENT No: 63554

PLANS INFORMATION MEMORANDUM
ISSUED UNDER SECTION 32 OF THE BUILDING ACT 2004
DATE: 24/05/09
OFFICER: P/M/BC


PROPOSED WINDOW ALTERATION FOR P & B YEOMAN

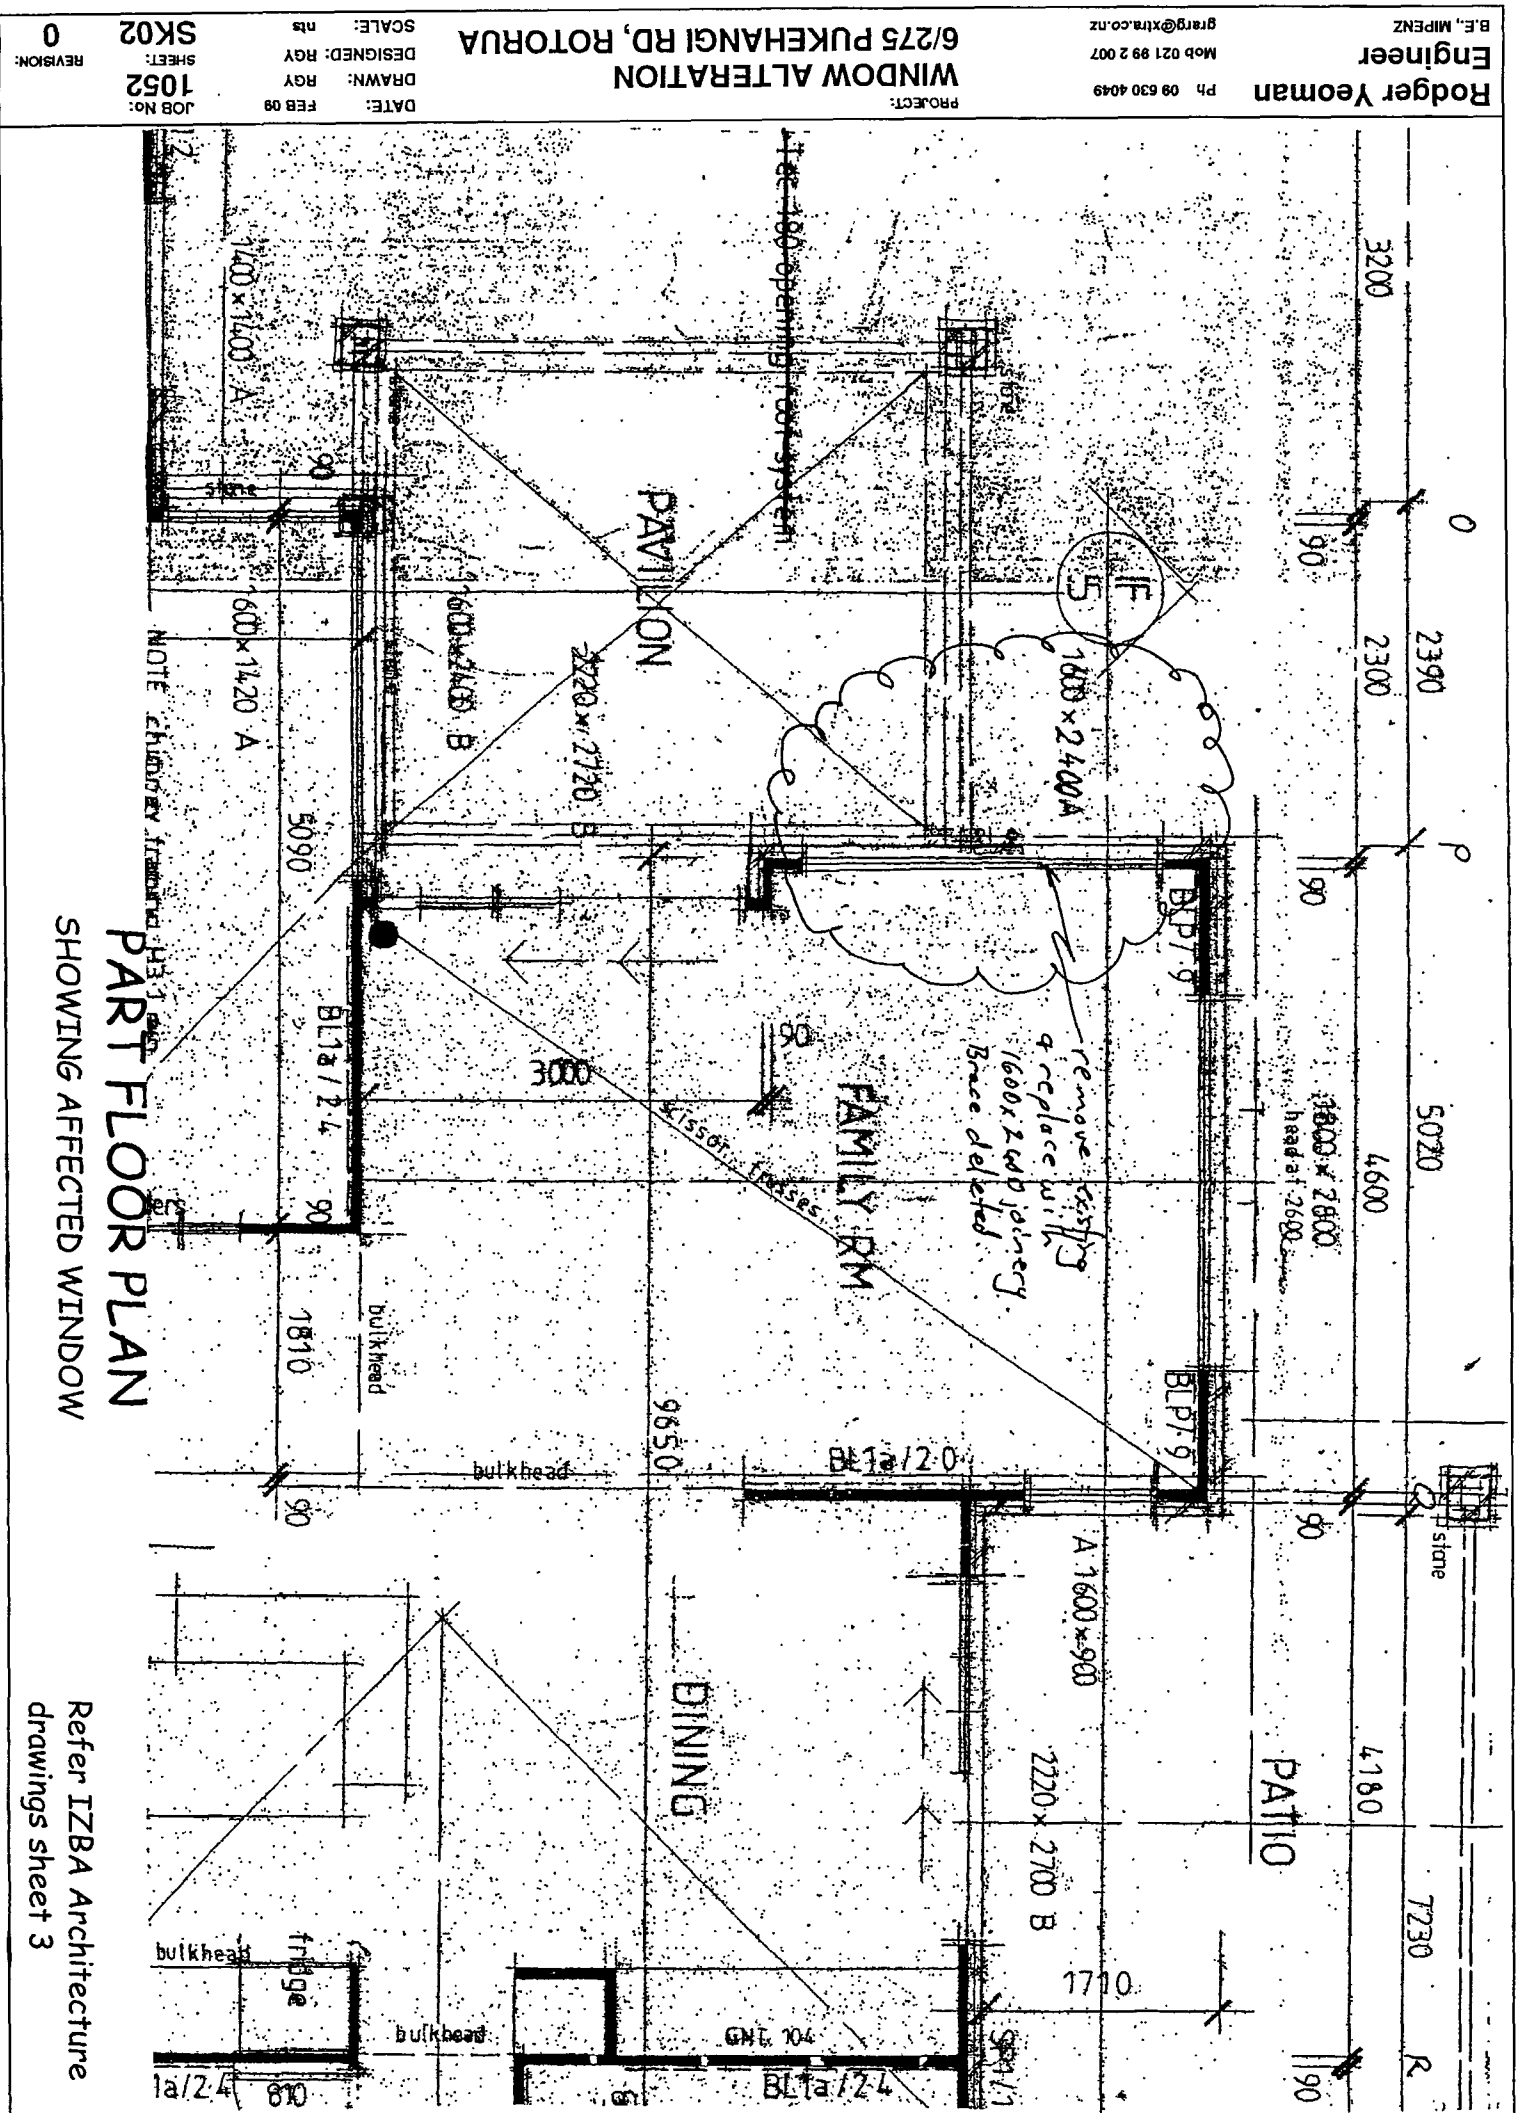

PIM/BC
63554


PROPOSED WINDOW ALTERATION FOR P&B YEOMAN

SHOCK DETECTORS TO COMPLY WITH NZEC A Hoffman

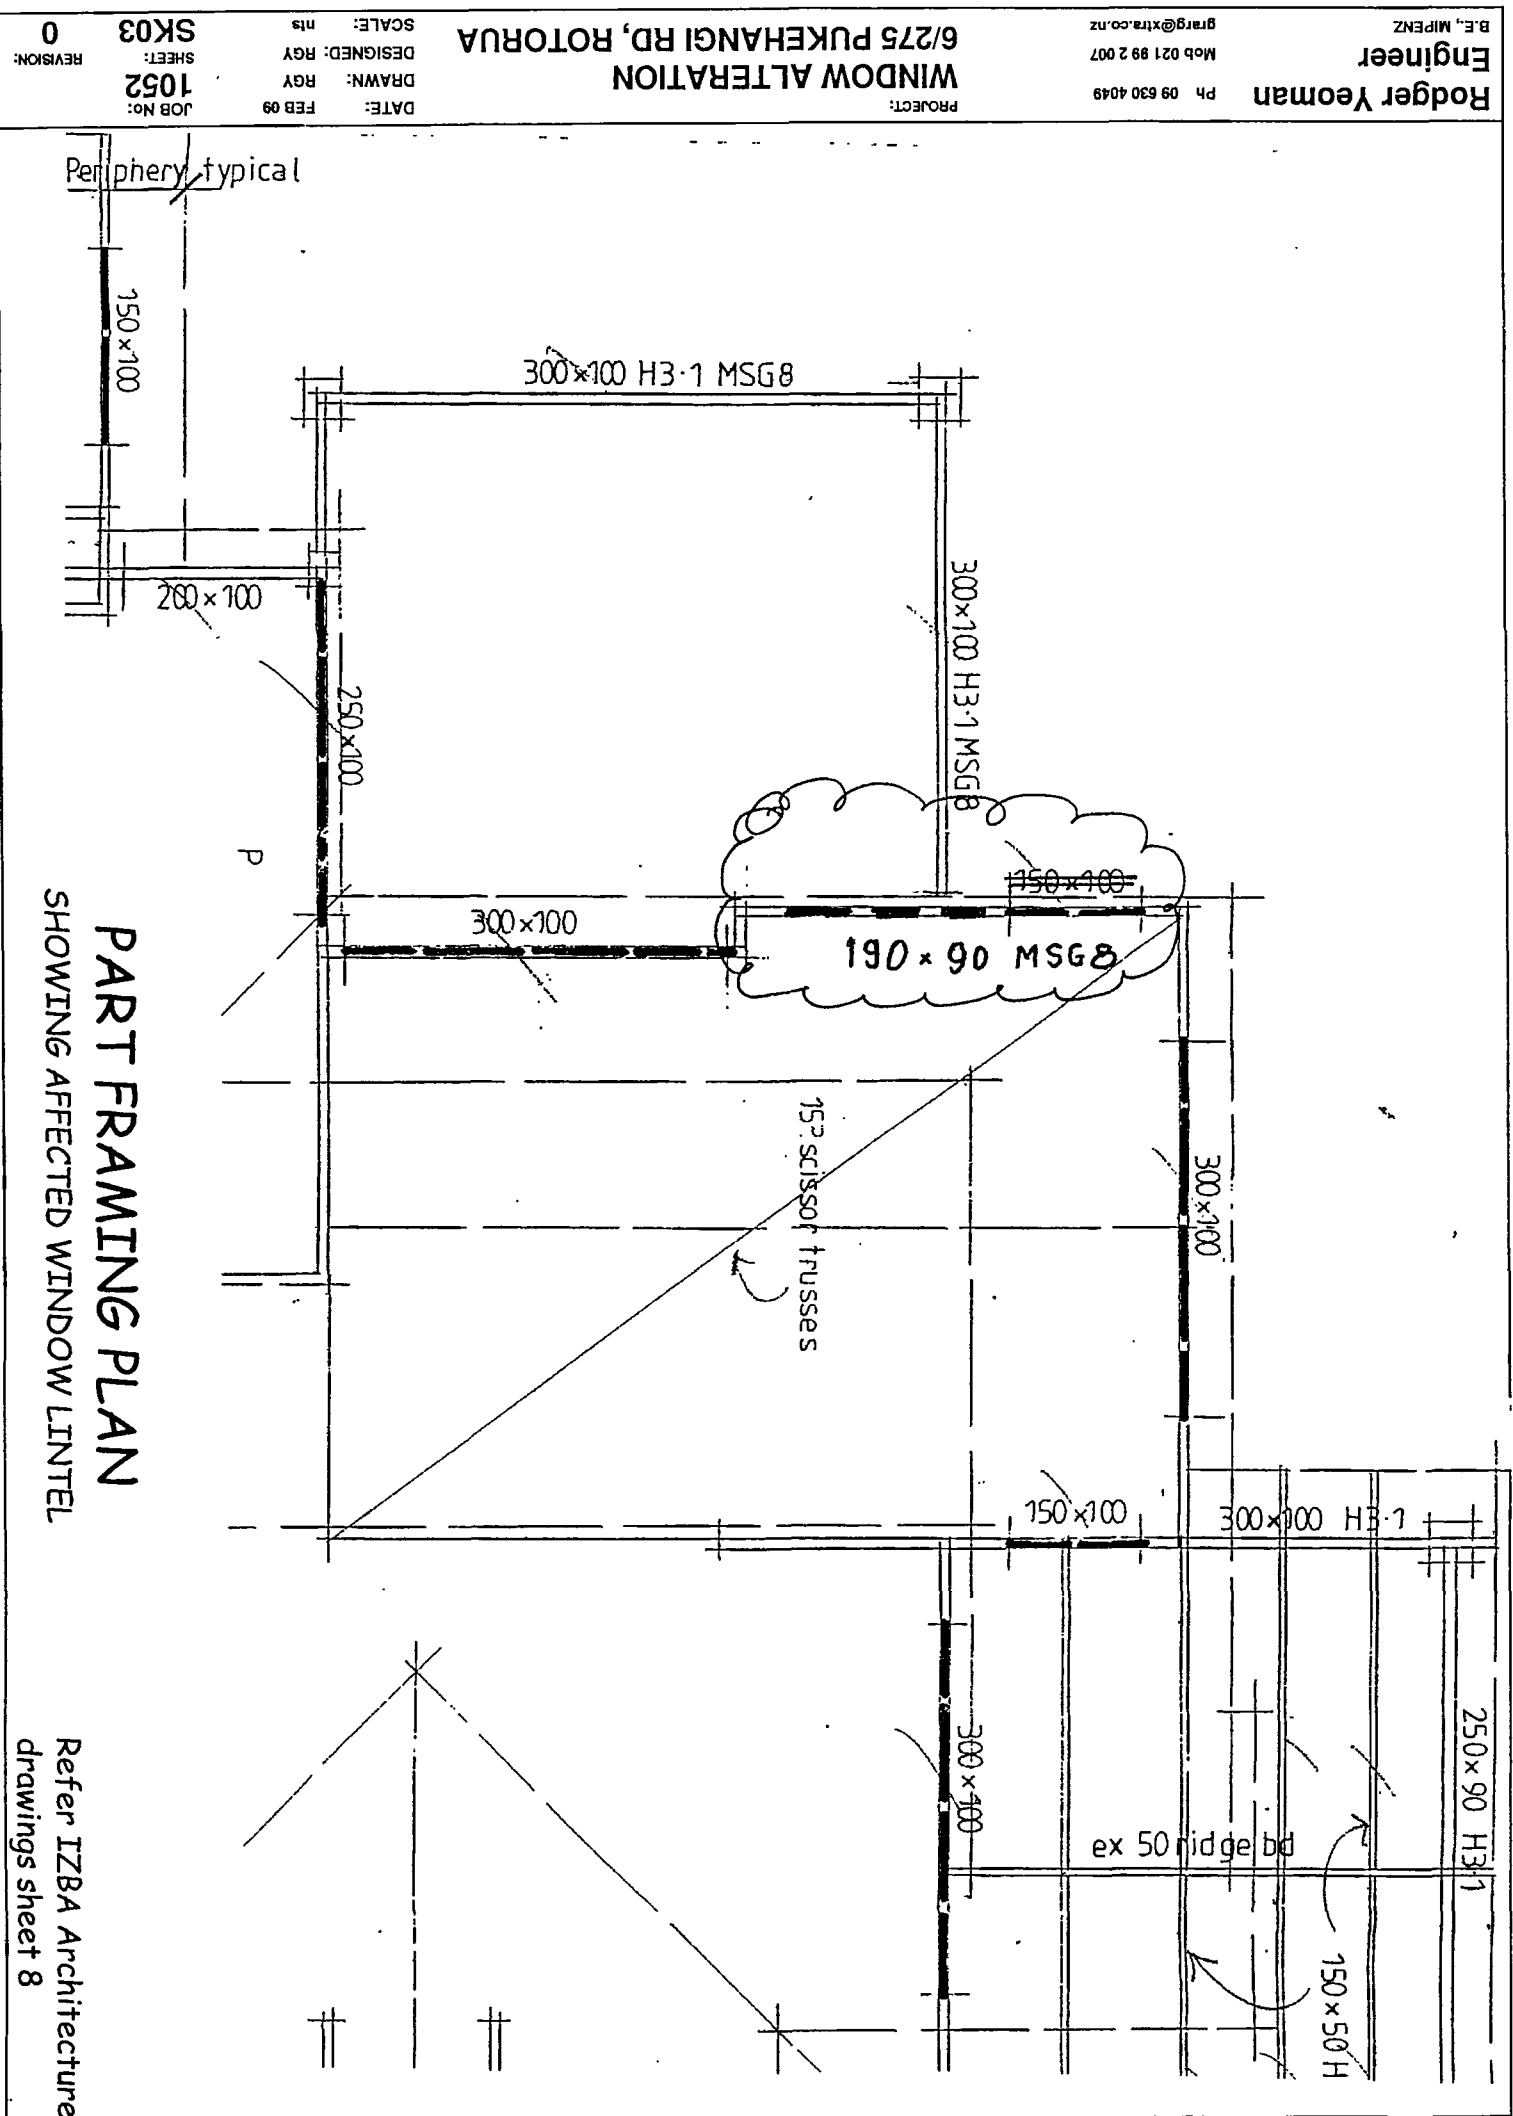


63554

PROPOSED WINDOW ALTERATION FOR P & B YEOMAN

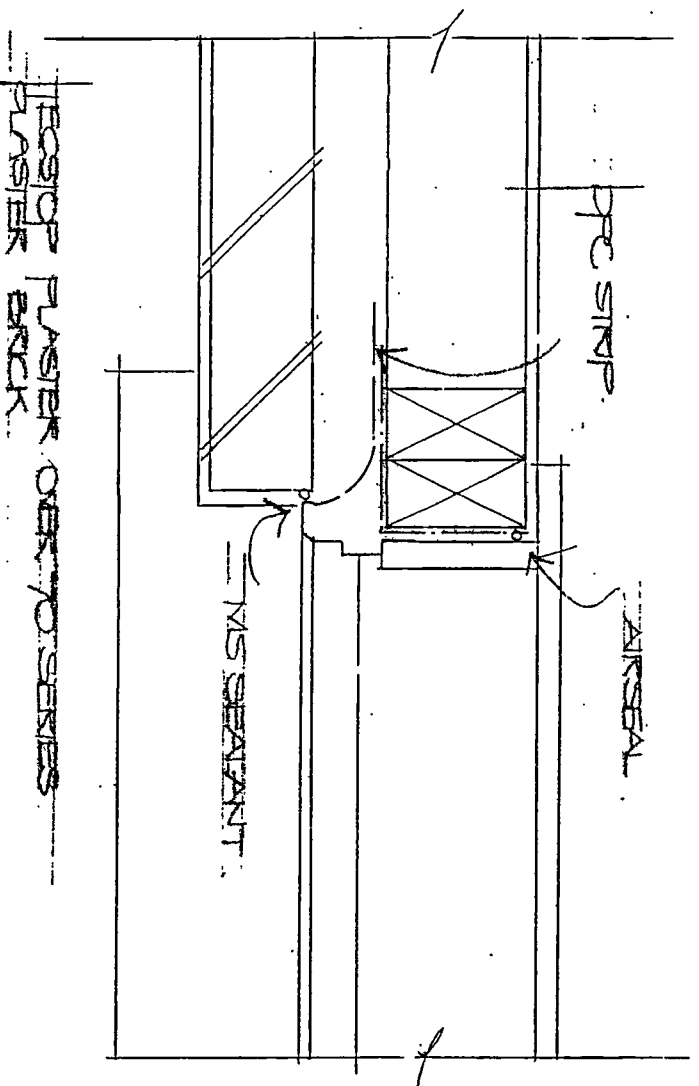


PC SILL
AIRSEAL
MS SEIZANT
WINDOW JAMB DETAIL

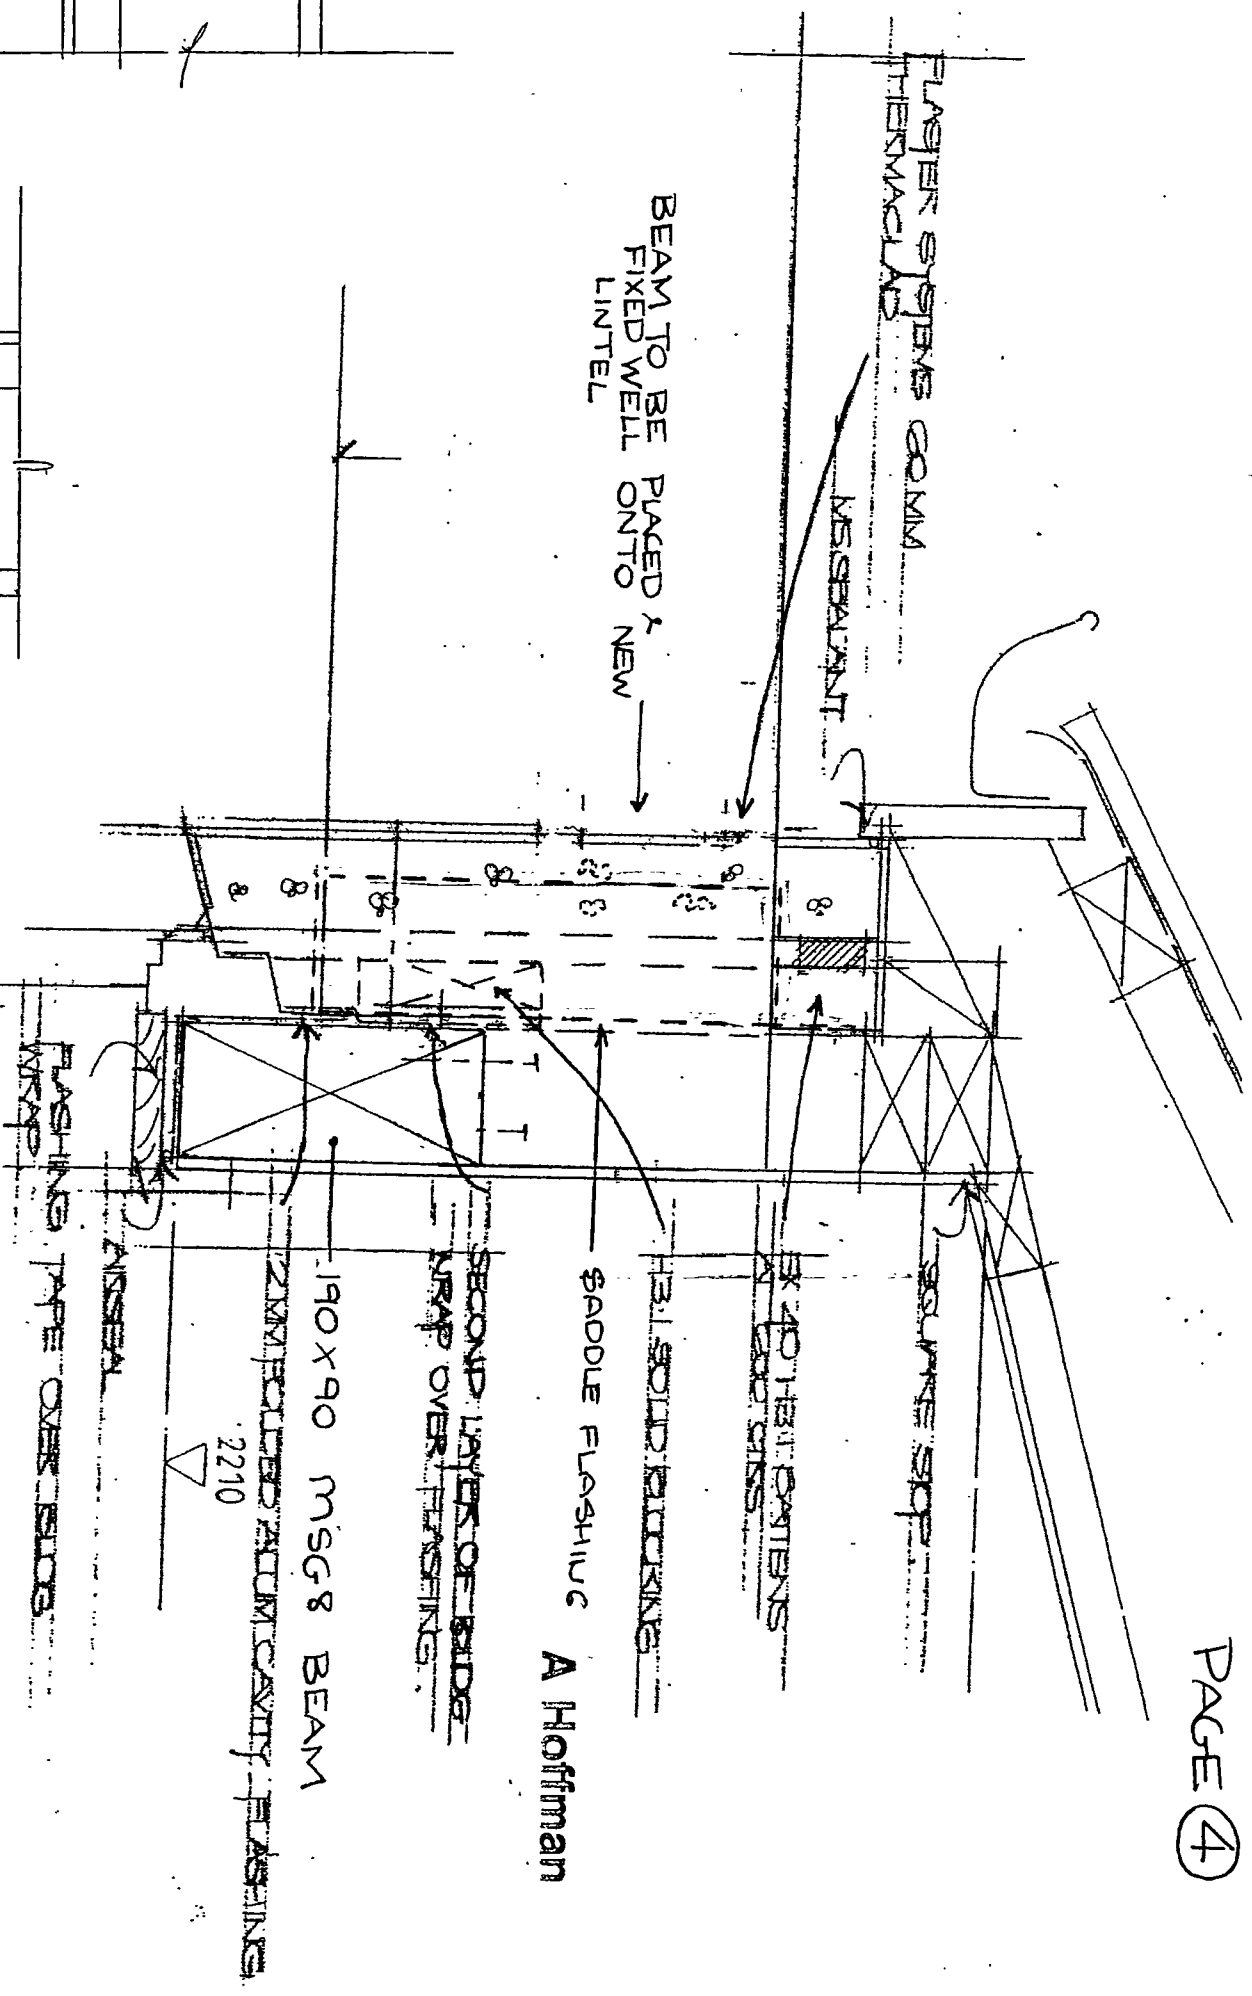

WINDOW HEAD DETAIL

TYPE C LINTLE FIXING A Hoffman

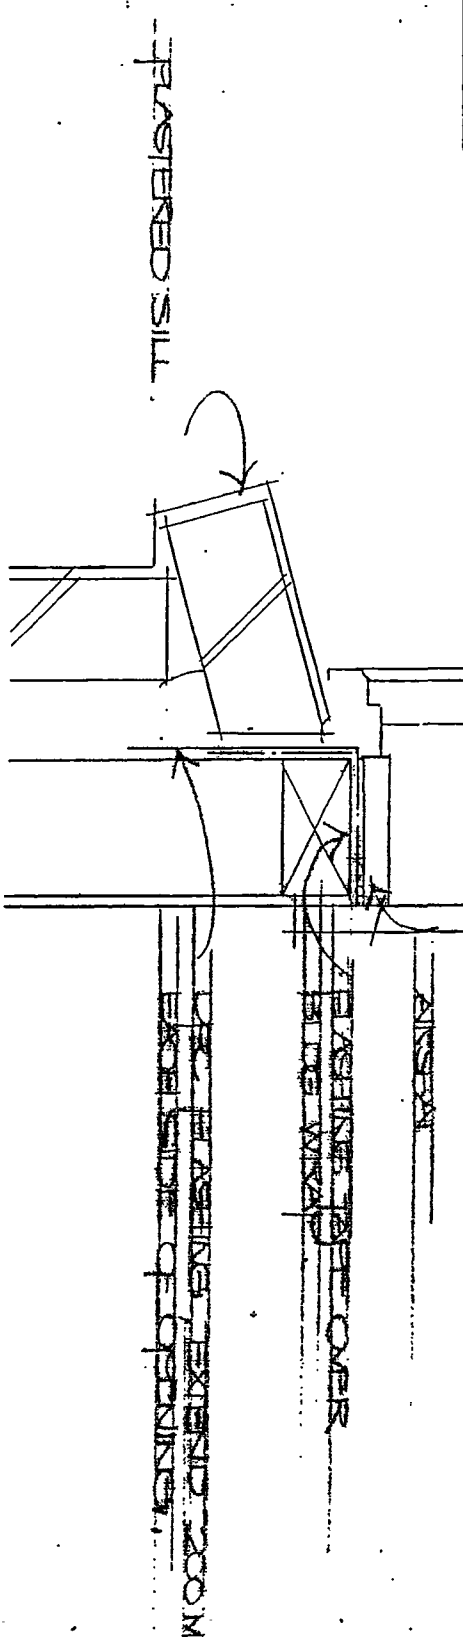

WINDOW SILL DETAIL

PIM/BC

11-63554