

SCALE  
1/8 Inch to a Foot

BOROUGH OF KAWERAU  
**DRAINAGE PLAN**

For Office Use

Permit No. ....  
Date .....  
Receipt No. ....  
Amount .....

BOROUGH SEWER DRAIN - BLACK INK.    STORMWATER - DOTTED BLACK INK.    NEW DRAINS - RED INK.    WATER CONNECTIONS - GREEN INK.  
(Show Outside Taps—Red X Over Green)

OWNER TASMAN PULP & PAPER CO. LTD. ADDRESS KAWERAU 6 Massey


Signature of Plumber  
and/or Drainlayer H. J. Bould

N.B. Plumber or Drainlayer.  
Please use Standard Drawing  
Ink. NOT a Ball Point Pen.

LEGAL DESCRIPTION SECTION 42 - DWELLING  
OF PROPERTY MA PAUKERT

Date of Application 22nd July 1955  
Signature of Inspector .....  
Date of Inspection .....

**ROAD BOUNDARY OF SITE**

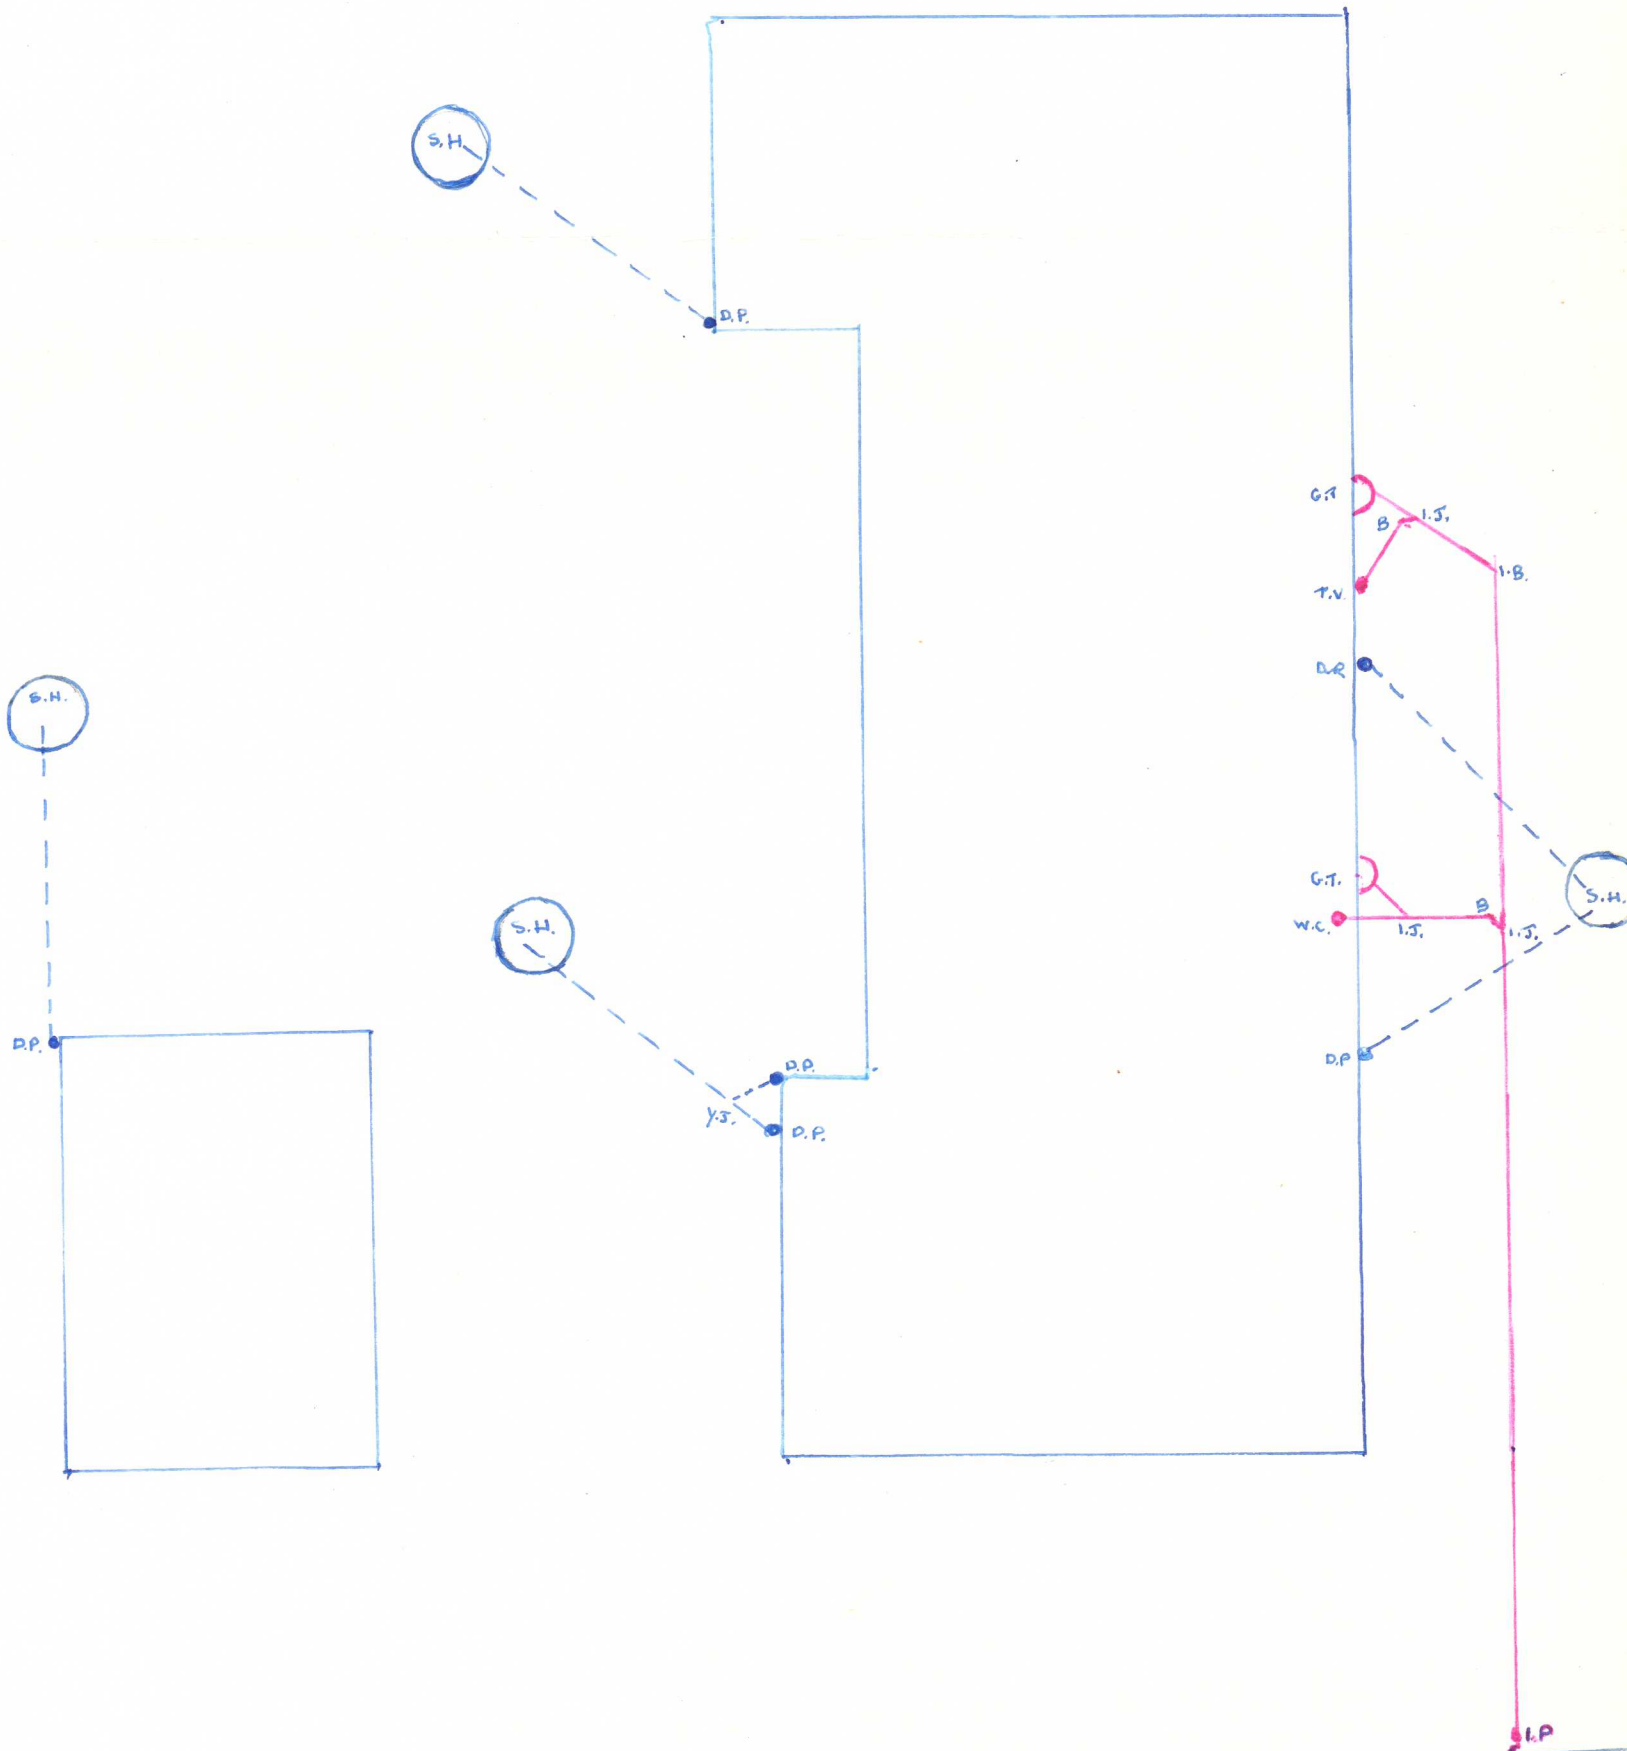

BOUNDARY OF SITE

Binding Margin to be left Blank