

BUILDING CONSENT

94686A

PROPERTY ID

017174





NEW PLYMOUTH DISTRICT COUNCIL

newplymouthnz.com

Code Compliance Certificate: 24808
Section 95, Building Act 2004

Issued: 02Aug07

The Building

Street Address of building: 10 LAWRY STREET, NEW PLYMOUTH 4310
Legal Description of land where building is located:

LOT 4 DP 6622

Current, lawfully established use: Metro Woodfire

Year first constructed: 2007

The Owner

Name of owner: MRS Linda Dianne BUTTIMORE

Contact Person: ROGER WILSON

Mailing Address: C/-ROGER WILSON

9A KERERU PL

NEW PLYMOUTH

Street address/registered office: 10 LAWRY STREET
NEW PLYMOUTH 4310

Phone number: 758 5409 (Bus.)
(Pvt.)

Facsimile number:

Email address:

Website:

First point of contact for communications with
council/building consent authority:

New Plymouth District Council

Private Bag 2025

NEW PLYMOUTH

Ph: 06 7596060

Fax: 06 7596072

Email: enquiries@npdc.govt.nz

Building Work

Building Consent number: 94686

Issued by: New Plymouth District Council

Building Consent number: 94686

Code Compliance

The building consent authority named below is satisfied, on reasonable grounds, that -


(a) the building work complies with the building consent.

Council Charges

The Council's total charges payable on the uplifting of this code compliance certificate in accordance with the attached details are: \$0.00

This is a final code compliance certificate issued in respect of all of the building work under the above building consent

1: CODE COMPLIANCE CERTIFICATE

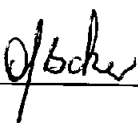

Signature

Co-ordinator Building Inspections



Position

On behalf of: New Plymouth District Council

Date: 02 Aug 2007

THIS COPY SHOWS INFORMATION
HELD ON COUNCIL RECORDS. NO
RESPONSIBILITY WILL BE ACCEPTED
FOR ITS COMPLETENESS OR
ACCURACY.

05 JUL 2007

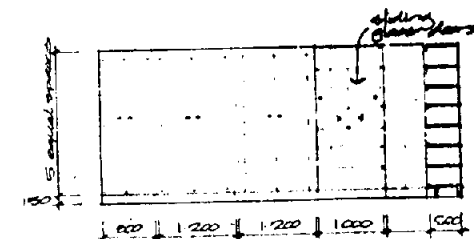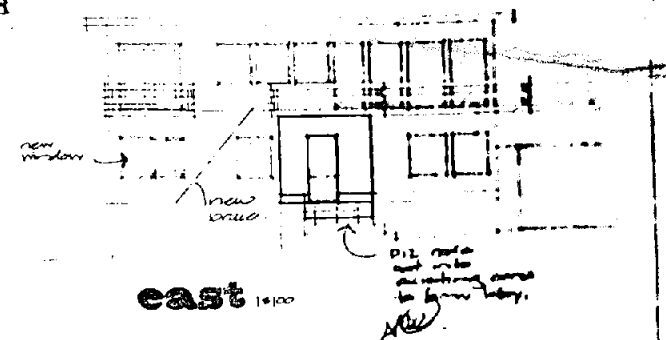


WEST

study 1950

NPDC PRICE COPY

This Building Contract is approved under the Building Act and is limited to new work only as shown on these plans and related specifications

Approved: *[Signature]* Date: *05/07/07*

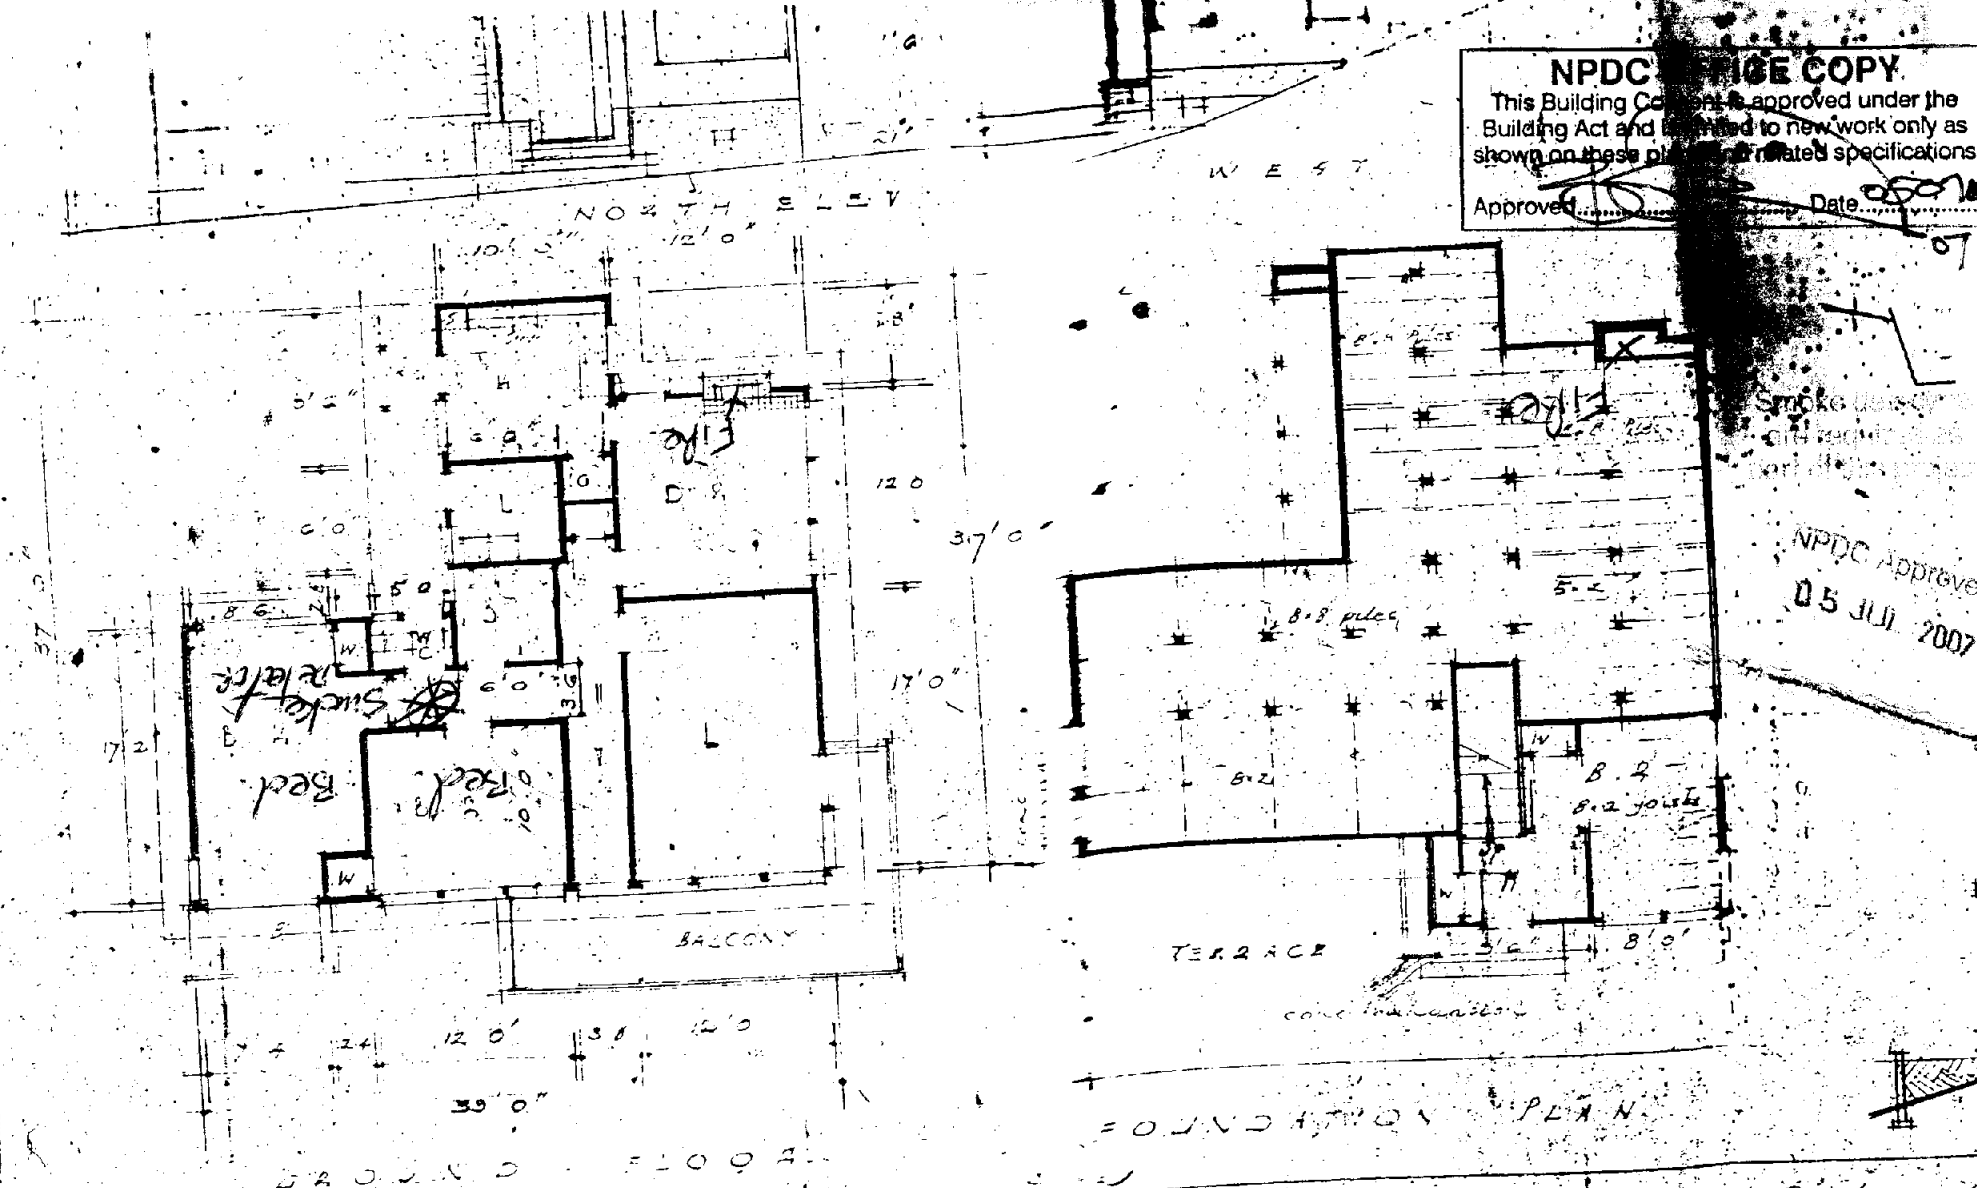

NPDC Approved
05 JUL 2007

SCALE 1/8" = 1'-0" DATE MARCH 50		PLANS ELEVATIONS SECTION	RESIDENCE IN LAMRY'S 202 NORTH LUTTING ESQ JAN Buttimore 10 Lantry St
3 INCHES		MICROBOX	