

APPENDIX 8

Notice of Wastewater Separation

I Bernard Tromp the property owner or agent
for (property address) 86 Anzac Parade Phone 63436567

give notice that the stormwater and sewer on the above property has been separated.
I attach my drainage plans detailing the location of all soak pits or other installations for your records (see example of typical site plan on page 30).

I accept any risks associated with the installation of any soak pits on the above property, and I accept that at times they may overflow during heavy rainfall and will periodically require maintenance.

If the soak pits do not prove to be sufficient to perform satisfactorily, or if my drainage system causes any nuisance outside my property, then I acknowledge that I will need to rectify the problem to the Council's satisfaction.

Check List


Please ✓ boxes that relate to your property.

- ☐ Plans attached (as per example on page 30).
- ☒ The property already has an existing separated stormwater system and a site plan is provided of the known details of the system.
- ☐ All stormwater discharges within the property and attached is a site plan showing soak pit location and any downpipes discharging onto the ground.
- ☐ Stormwater discharges to a Council stormwater drainage system.

Signed: [Signature]

Date: 1-7-03
[Signature]

Please return to:
The Stormwater Separation Co-ordinator
Wanganui District Council
PO Box 637
Wanganui

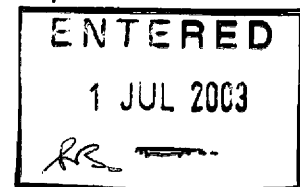

Prop #12951



REAR E




ENTRER 2003
1 JUL 2003

Drawn: Tom Tregaskis

Sheet: 3/3

FRONT ELEVATION - 1:100

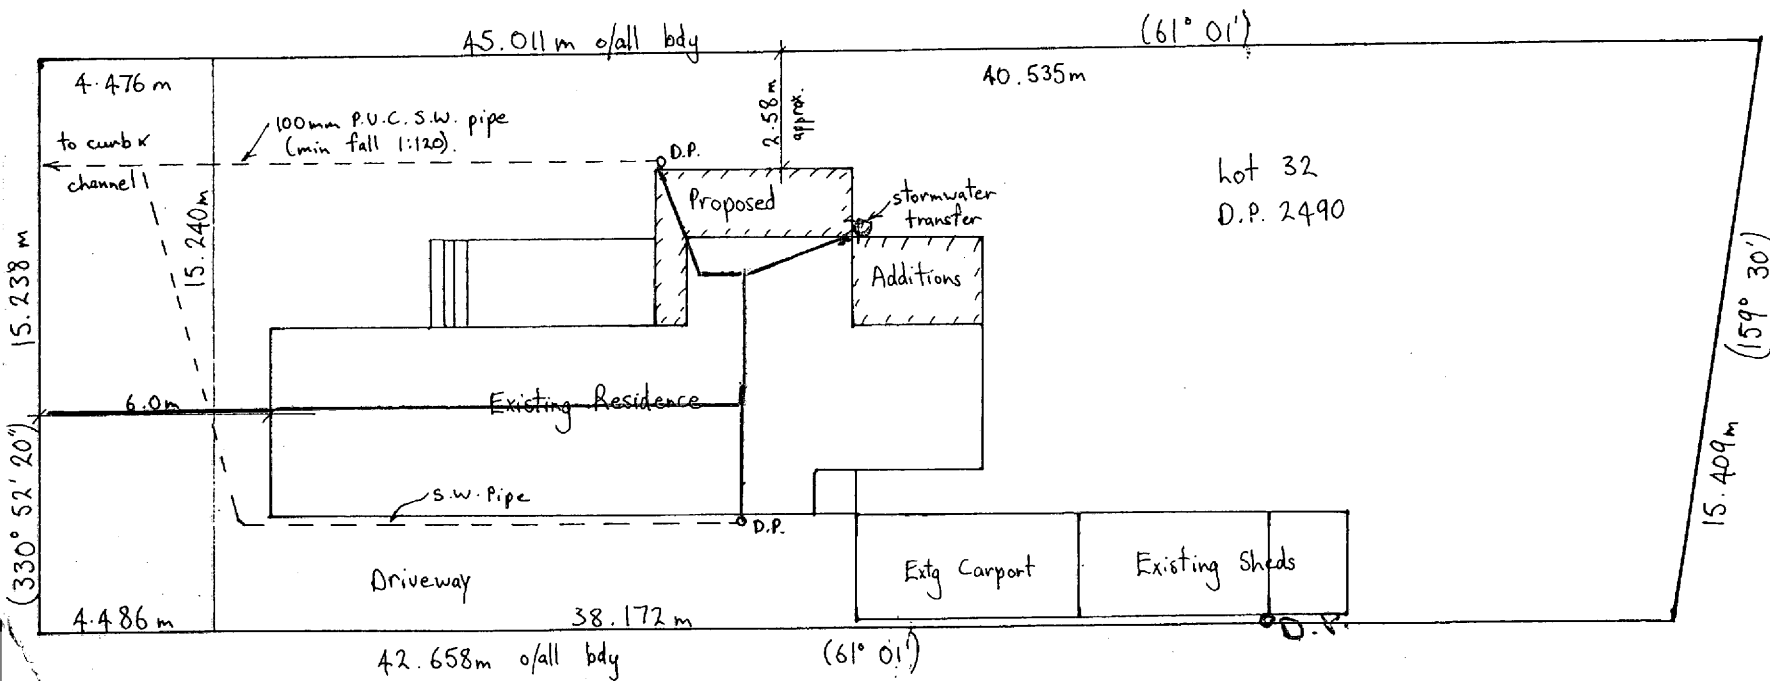

SITE & DRAINAGE PLAN - 1:200

09 NOV 98



ENVIRONMENTAL
SERVICES
WANGANUI DISTRICT COUNCIL

**Code Compliance
Certificate Number 11854**

Section 43(3), Building Act 1991
Building Consent Number : BC11854

Applicant

B K TROMP
86 ANZAC PDE
WANGANUI 5001

Project Location

86 ANZAC PDE
WANGANUI 5001

Assessment Number/Legal Description

1324057900
LOT 32 BLK II DP 2490

Project Description

Alter, Add, Repair, resite, SF Htr

Intended Use :

CONSTRUCT ADDITIONS TO KITCHEN/DINING AREA AND TO LOUNGE
AREA

Intended Life : 50.00+ years

Estimated Value : \$18000.00

RECEIVED
WANGANUI DISTRICT COUNCIL
1 - JUL 2003

This is a final code compliance certificate issued in respect of
all of the building work under the above building consent.

Signed for and on behalf of the Wanganui District Council :

P.P. C.C. Hogg
Name : J.W. Hogg

Position : District Building Controller

Date : 09 NOV 98

ENTERED
1 JUL 2003