

APPLICATION FOR BUILDING PERMIT

N^o 3141

WANGANUI,

1957

TO THE CITY ENGINEER,

I hereby apply for permission to

Extend shed.

at

86 Angere Pde.

for

J. L. Gomer

of

according to locality plan and detailed plans, elevations, cross sections and specifications of building deposited herewith, in duplicate. *1324/574.*

Particulars of Land: Lot No. *32*

on Town Section

D.P. *1490*

Length of Boundaries

Area

Particulars of Building—Foundations

Hardwood piers

Walls

Iron on wood

Roof

Iron

Area of ground floor

sq. ft.

Area of outbuildings

sq. ft.

Estimated value—

Building

£ 50 : - : -

Plumbing and Drainage

£ : : -

Total

£ 50 : - : -

Proposed purposes for which every part of building is to be used or occupied (describing separately each part intended for use or occupation for a separate purpose)

Nature of ground on which building is to be placed and of the subjacent strata

J. L. Gomer per R. Rogers

Builder or owner

Address

86 Angere Pde.

PARTICULARS OF WORK

Value £ *50*

Building Fee £ : 10 : -

No. of Bricks

Water Fee £ : : -

Chimneys

Inspection Fee £ : : -

Cubic yds. of Concrete

Crossing Fee £ : : -

Footpath Damage Deposit £ : : -

Total £ : 10 : -

Received Fee

RAG

Receipt No.

2534


1324/579

Ganner, J. L.



Lot 32. D.P. 2490

86 Arzac Rd.


29

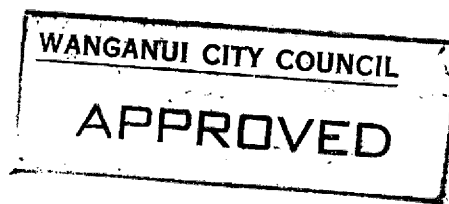

WANGANUI CITY COUNCIL	INITIALS	DATE
APPROVED BY	<i>JL</i>	22/5/57
DRAINAGE	-	-
BUILDING INSPECTOR	<i>AB</i>	22/5/57
SANITARY INSPECTOR	<i>SL</i>	22/5/57

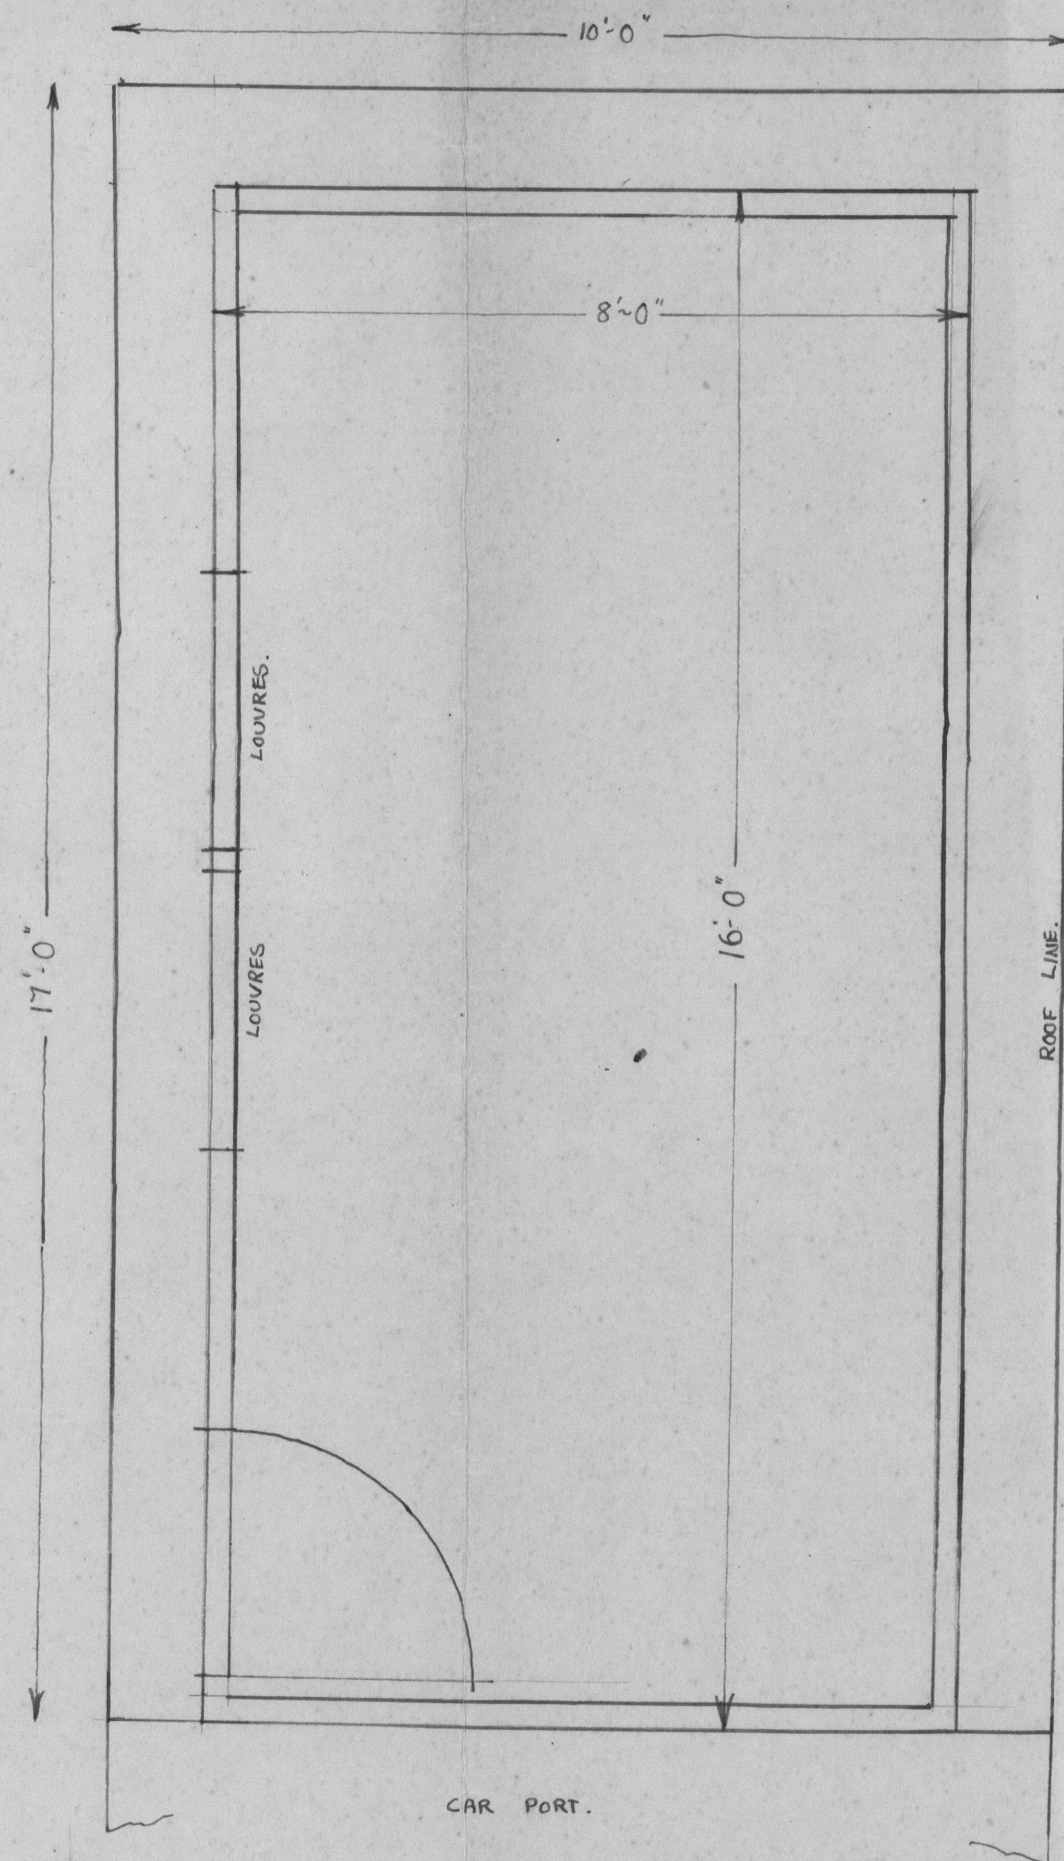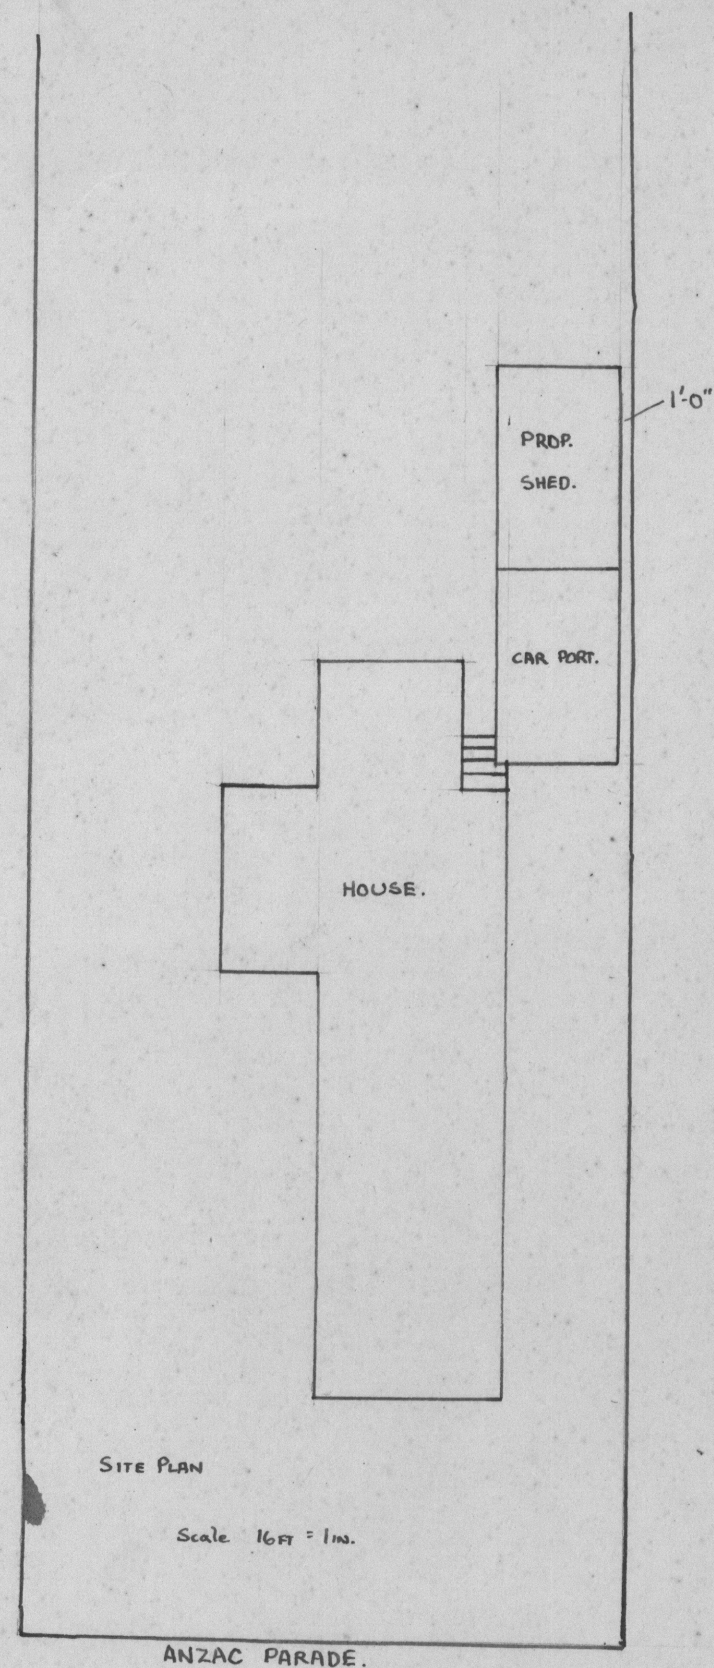

Scale 2 FT : 1 INCH.

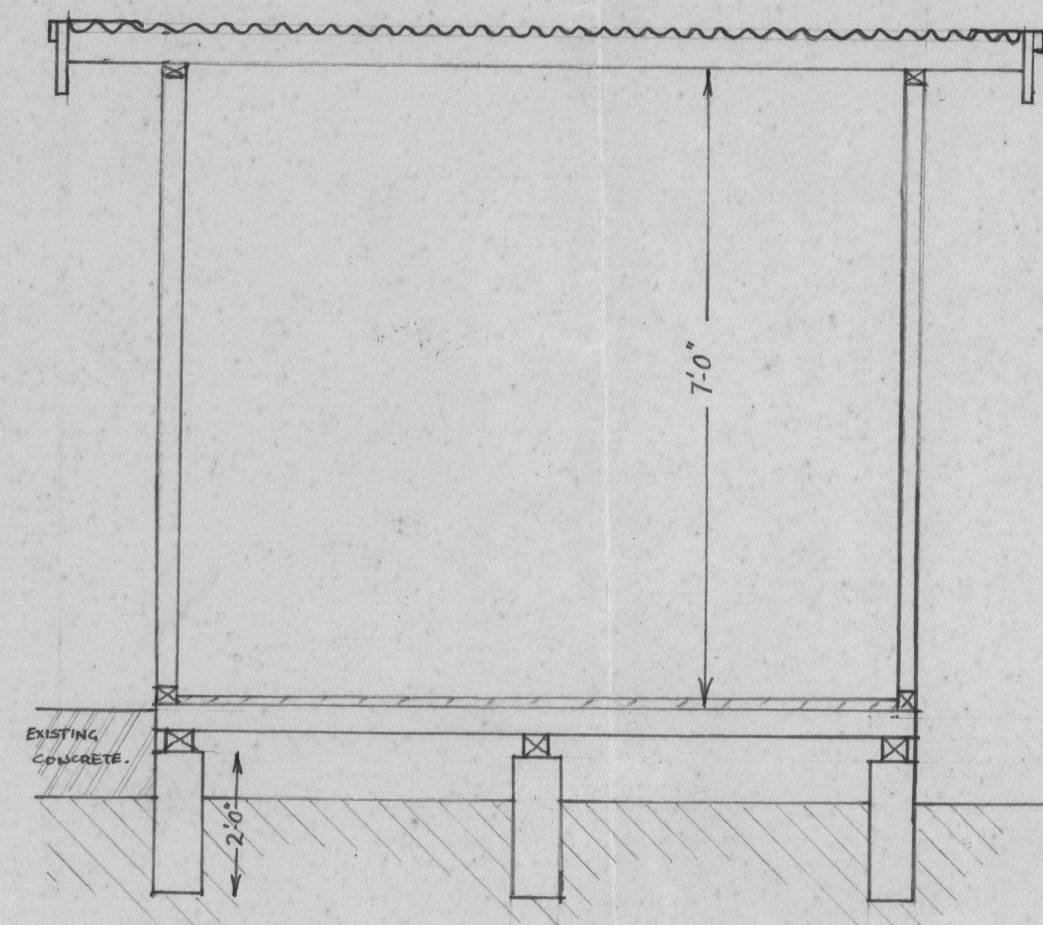

SPECIFICATIONS.

PILES : HARDWOOD. 2'-0" LONG. @ 4'-0" CENTRES.
 SLEERERS : 4" x 3" @ 4'-0" CENTRES.
 JOISTS : 4" x 2" @ 18" CENTRES.
 STUDS : 3" x 2" @ 18" CENTRES.
 RAFTERS : 4" x 2" @ 24" CENTRES.
 ROOF : CORRUGATED IRON.
 SHEATHING : GALVANISED IRON-WEATHER BOARD.
 FLOOR : 1" T.G.

SPOUTING AND DOWNSPIRING TO BE PROVIDED

PROPOSED SHED for J.L. GARNER 86 ANZAC PARADE.