

Lease 10 metres wide.

BOUNDARY FENCE

Bite Shed

PART

2 metres

10 metres

3 metres

Pool

TASMAN DISTRICT COUNCIL
APPROVED CONSENT DOCUMENT
THIS IS THE PLANS SPECIFICALLY
RE-STATE IN PLACING CONSENT NO.
THIS DOCUMENT MUST BE ON JOB UNTIL COMPLETION
GIVE 24 HOURS NOTICE before any work is covered up
Council inspections are required before any:
concrete, glazing, wall, grouting, placement, lining, cladding,
roof fixing, drainlaying, plumbing, enclosure, trim fixing, lining, siding,
plumbing, drainlaying, plumbing, enclosure, trim fixing, lining, siding,
• Deviations from this Document require further approval
• Consent holder is responsible and liable for any damage as a
result of this work being carried out.
• Date: 13/9/00
SIGNED: _____
Building Consent No. 001295

001295

House

001295

3 metres

Kind
Any

HOUSE

3 metres
←

4 metres

POOL

10 metres

3 metres
↘

Bird
Avery


2 metres
↑

PATH


Bike
Shed

BOUNDARY FENCE

Lawn 10 metres wide.

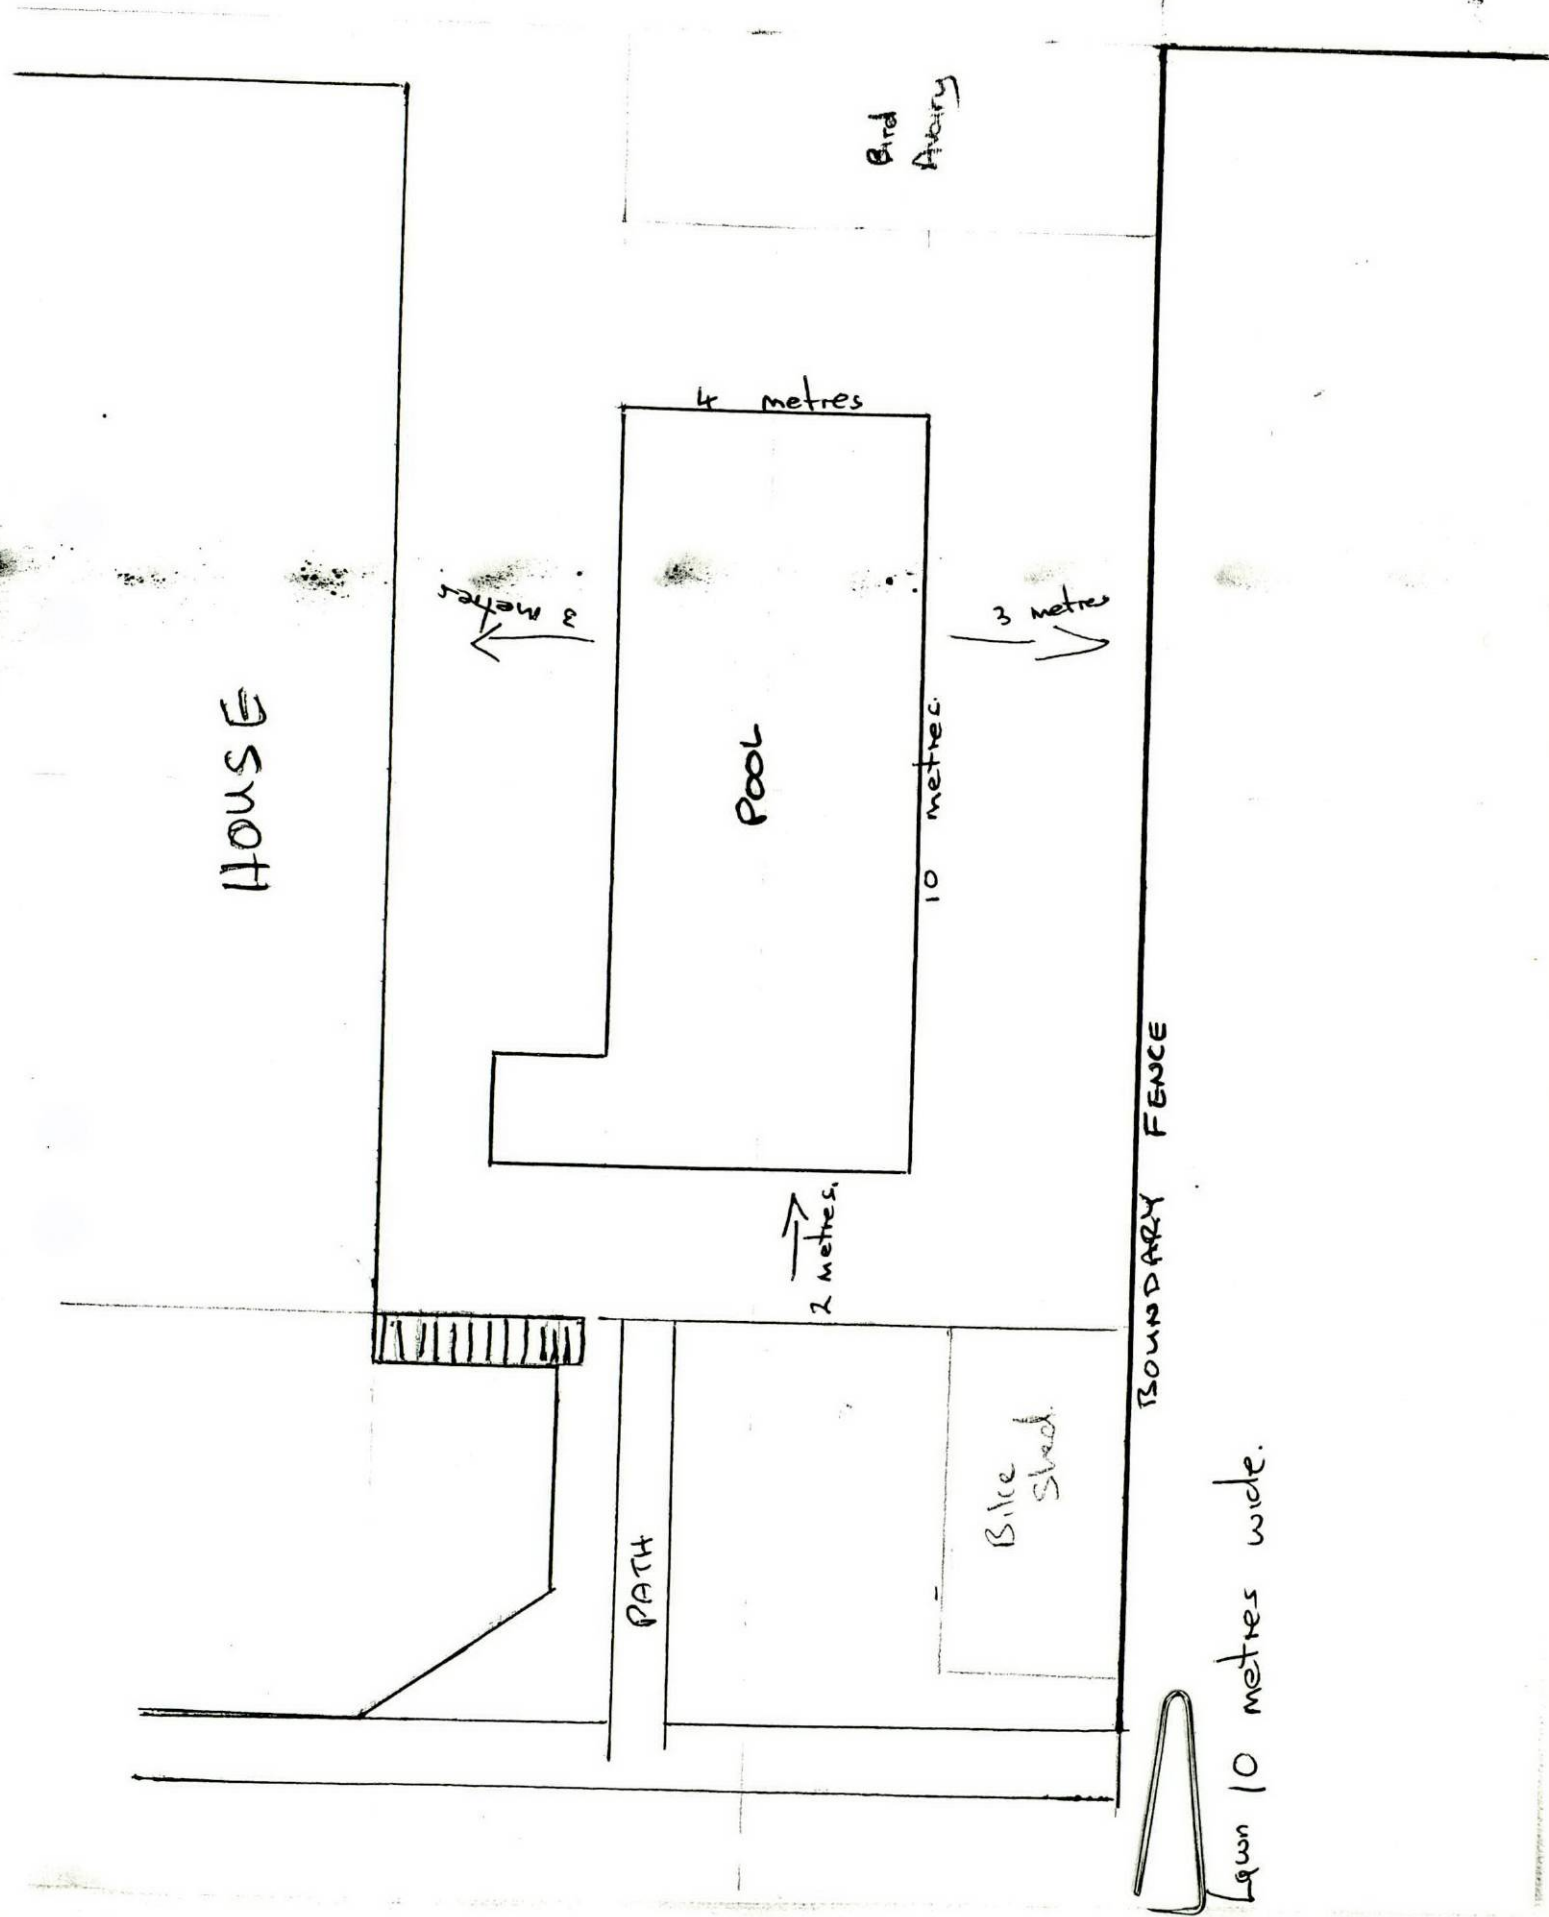

House side


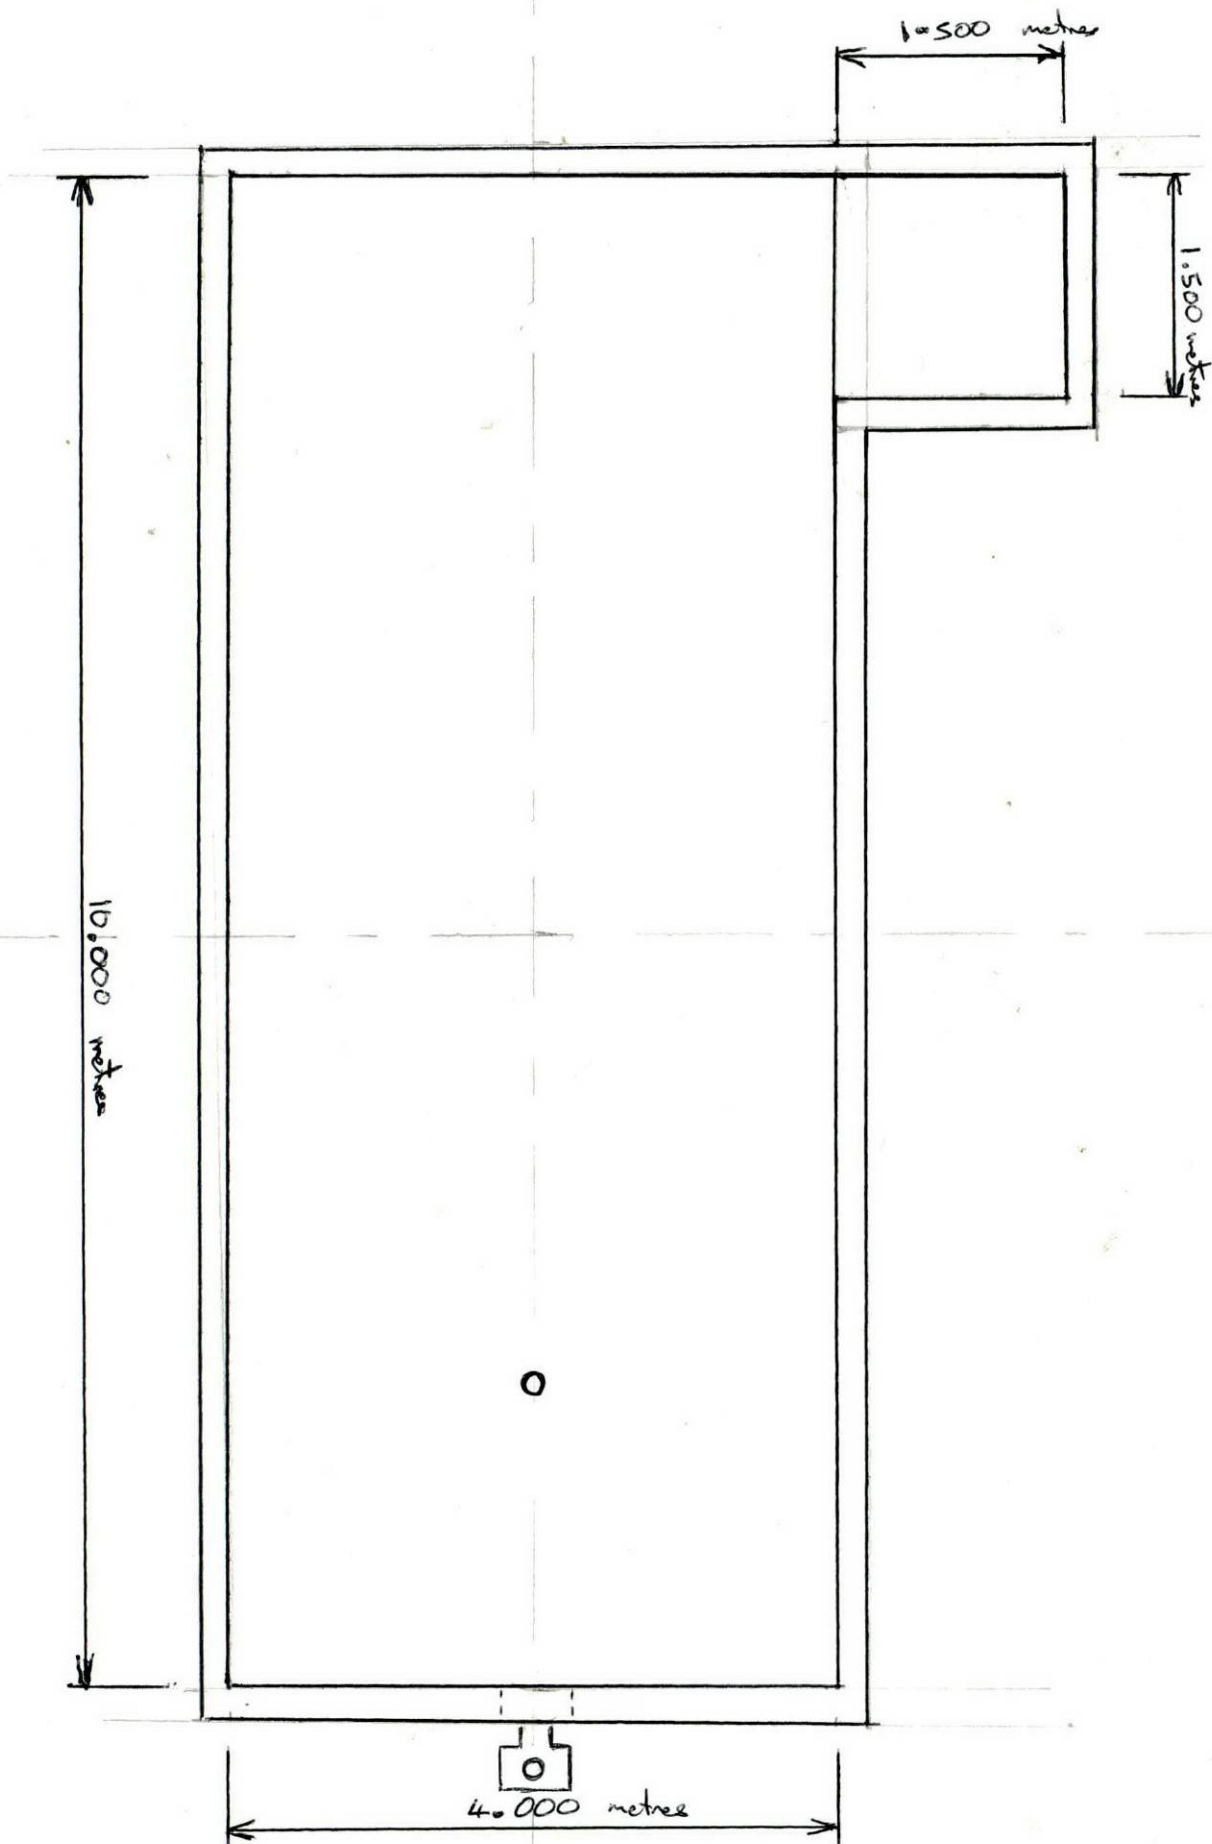


Pool PLAN


Scale 1:50

M J HOSKELL
250 QUEEN VICTORIA STREET
MOTUEKA

Open end Bond Beam Series 2016

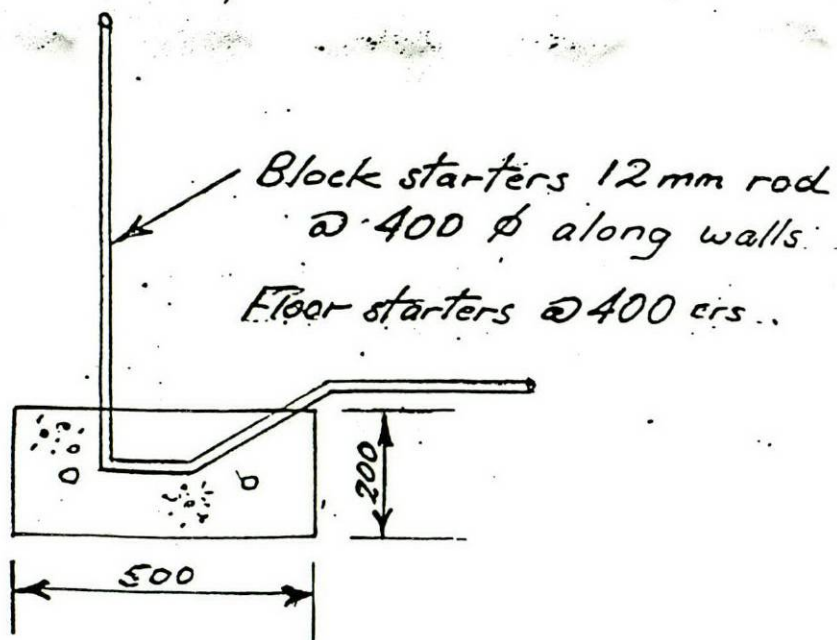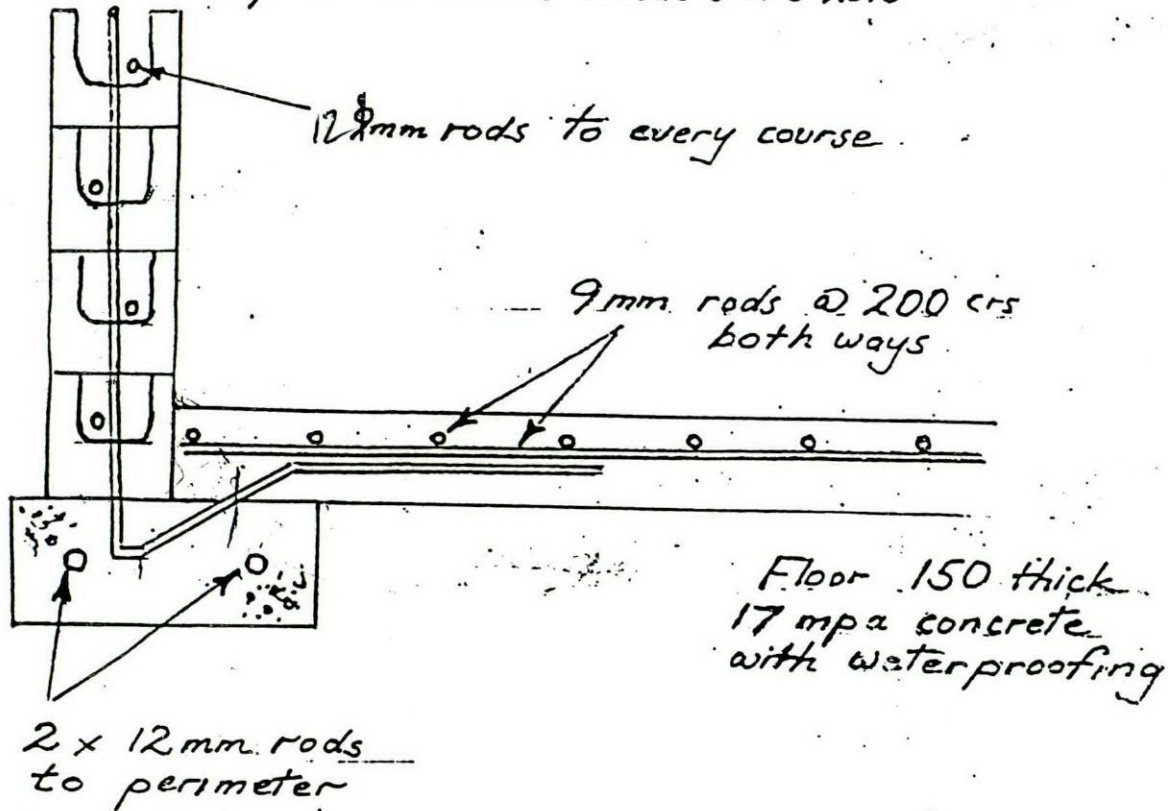

Concrete footing

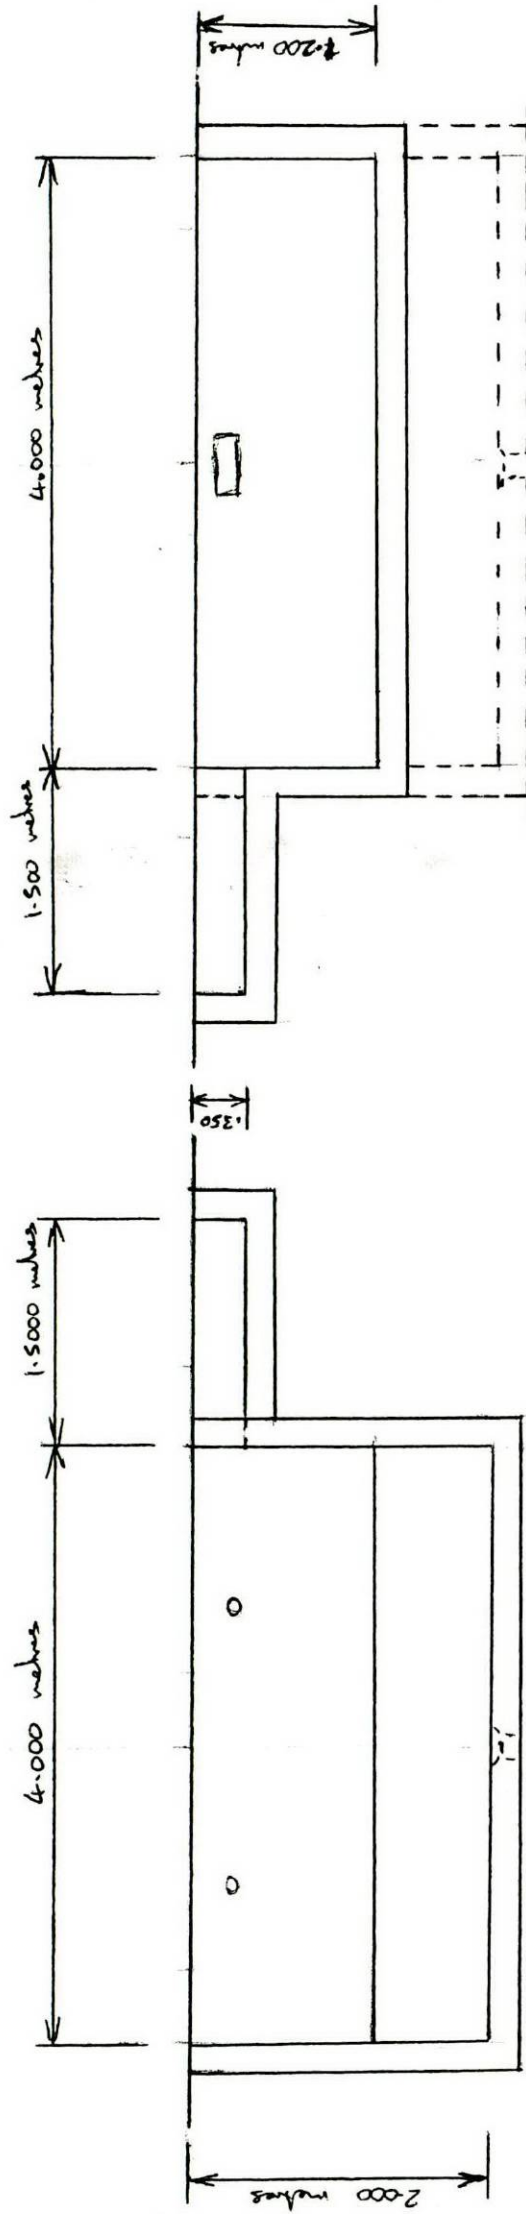


POOL AND ELEVATIONS


SCALE 1:50

M S HOBBS
250 QUEEN VICTORIA STREET MONTREAL

10.000 metres

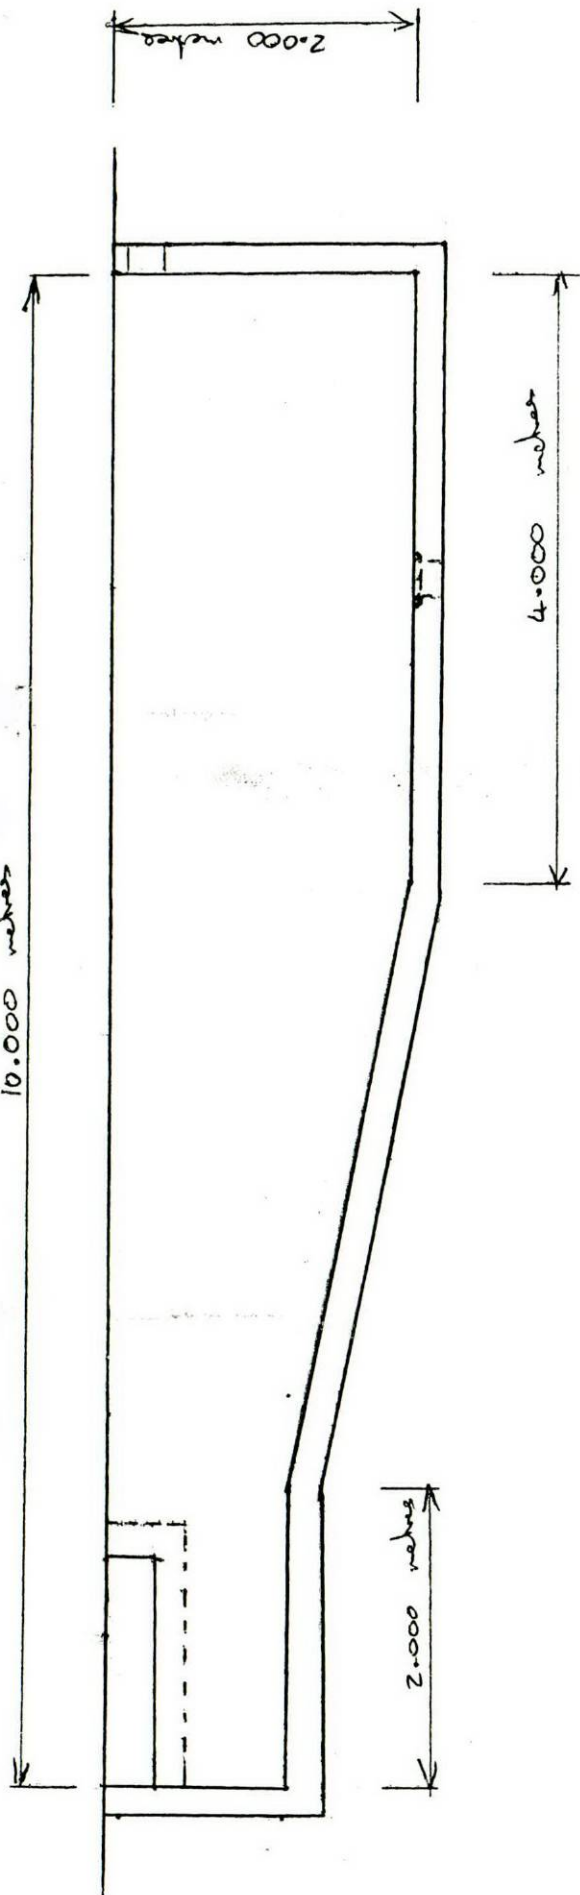

10.000 metres

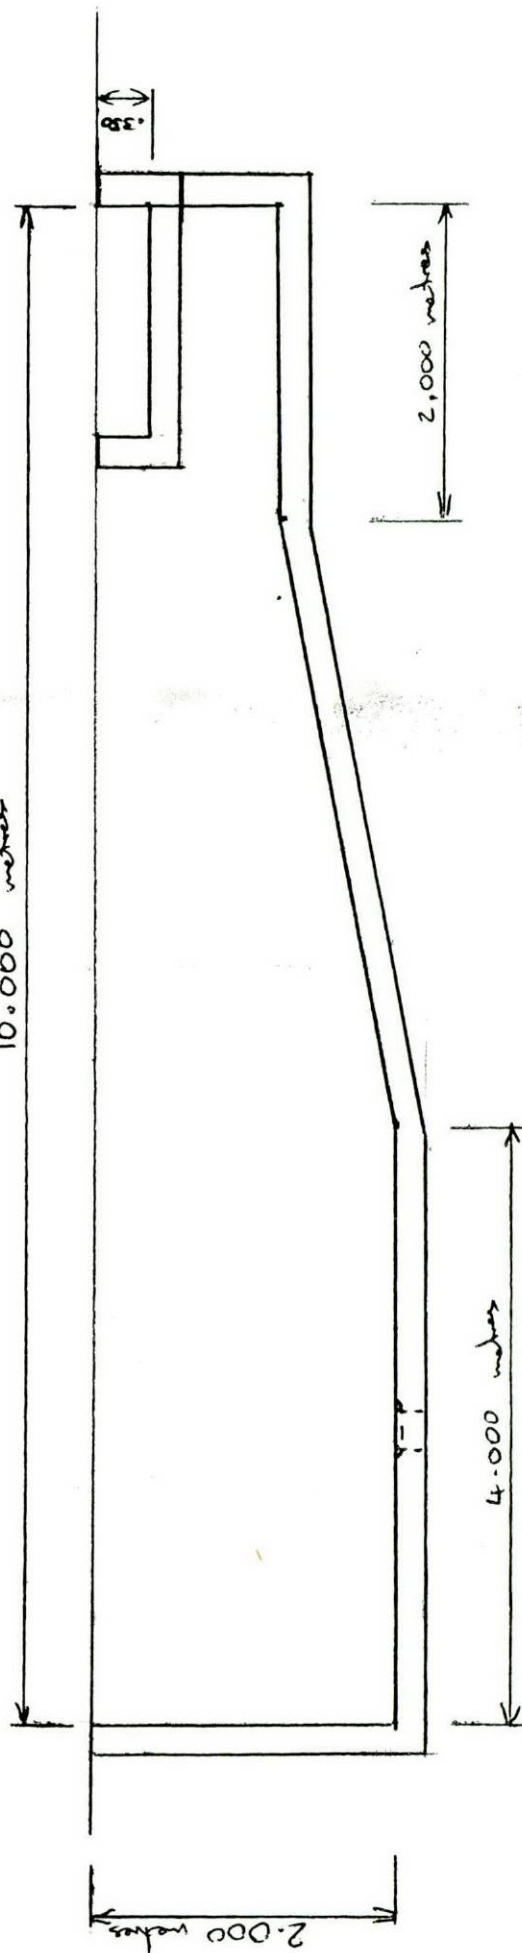

Pool side Elevation

Scale 1:50

M S Harrell
250 Queen Victoria Street Mumbai