


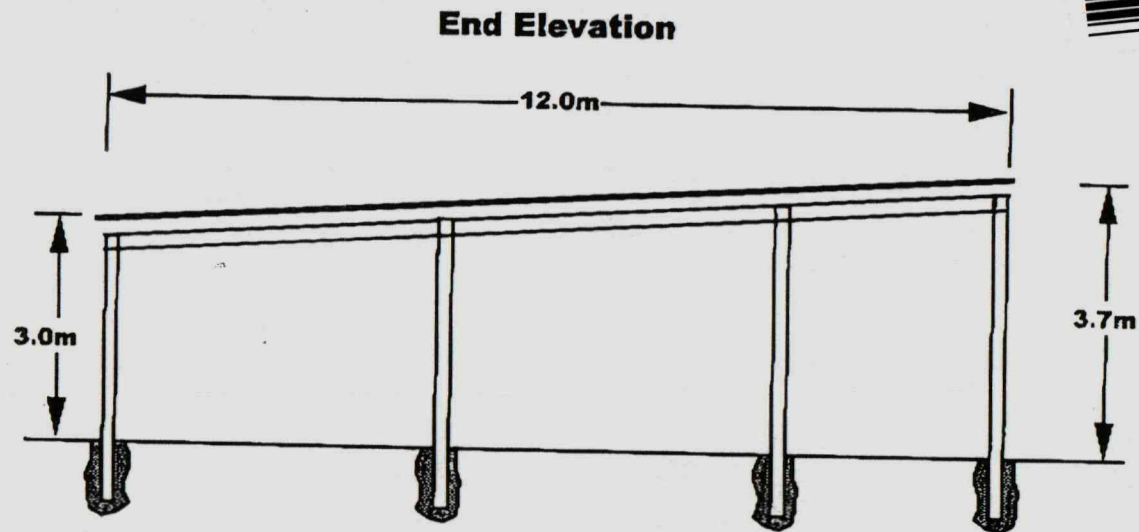

WAKARIRI DISTRICT COUNCIL

Plans and Specifications APPROVED


In accordance with the Building Act 1991,
clause 34(2) and the Building Regulations
1992, clause 3.


Date: 23/7/98

Proposed 6 bay shed for:


Taffy Williams

Length	27.0 metres
Depth	12.0 metres
Height Front	3.0 metres
Height Back	3.7 metres

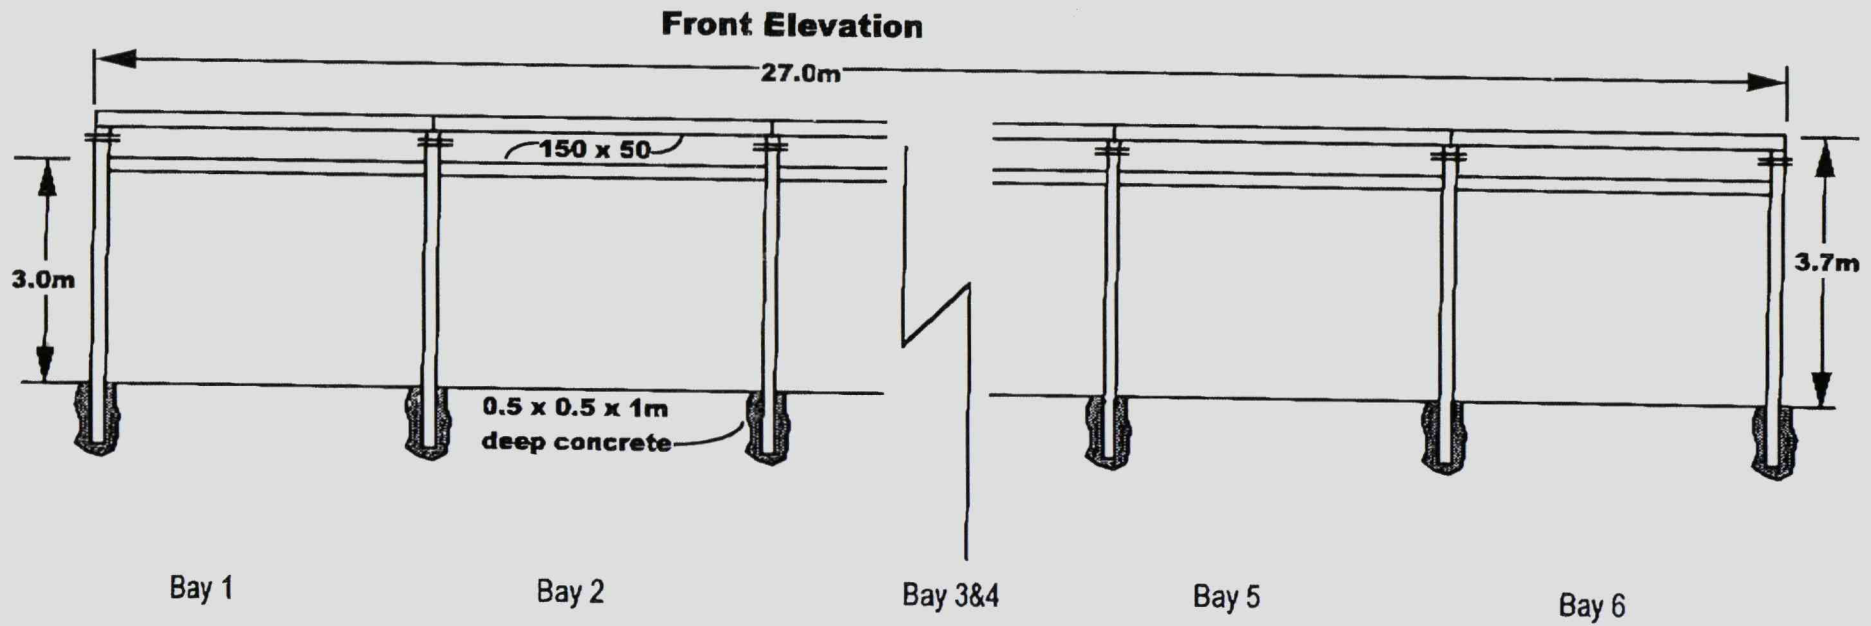

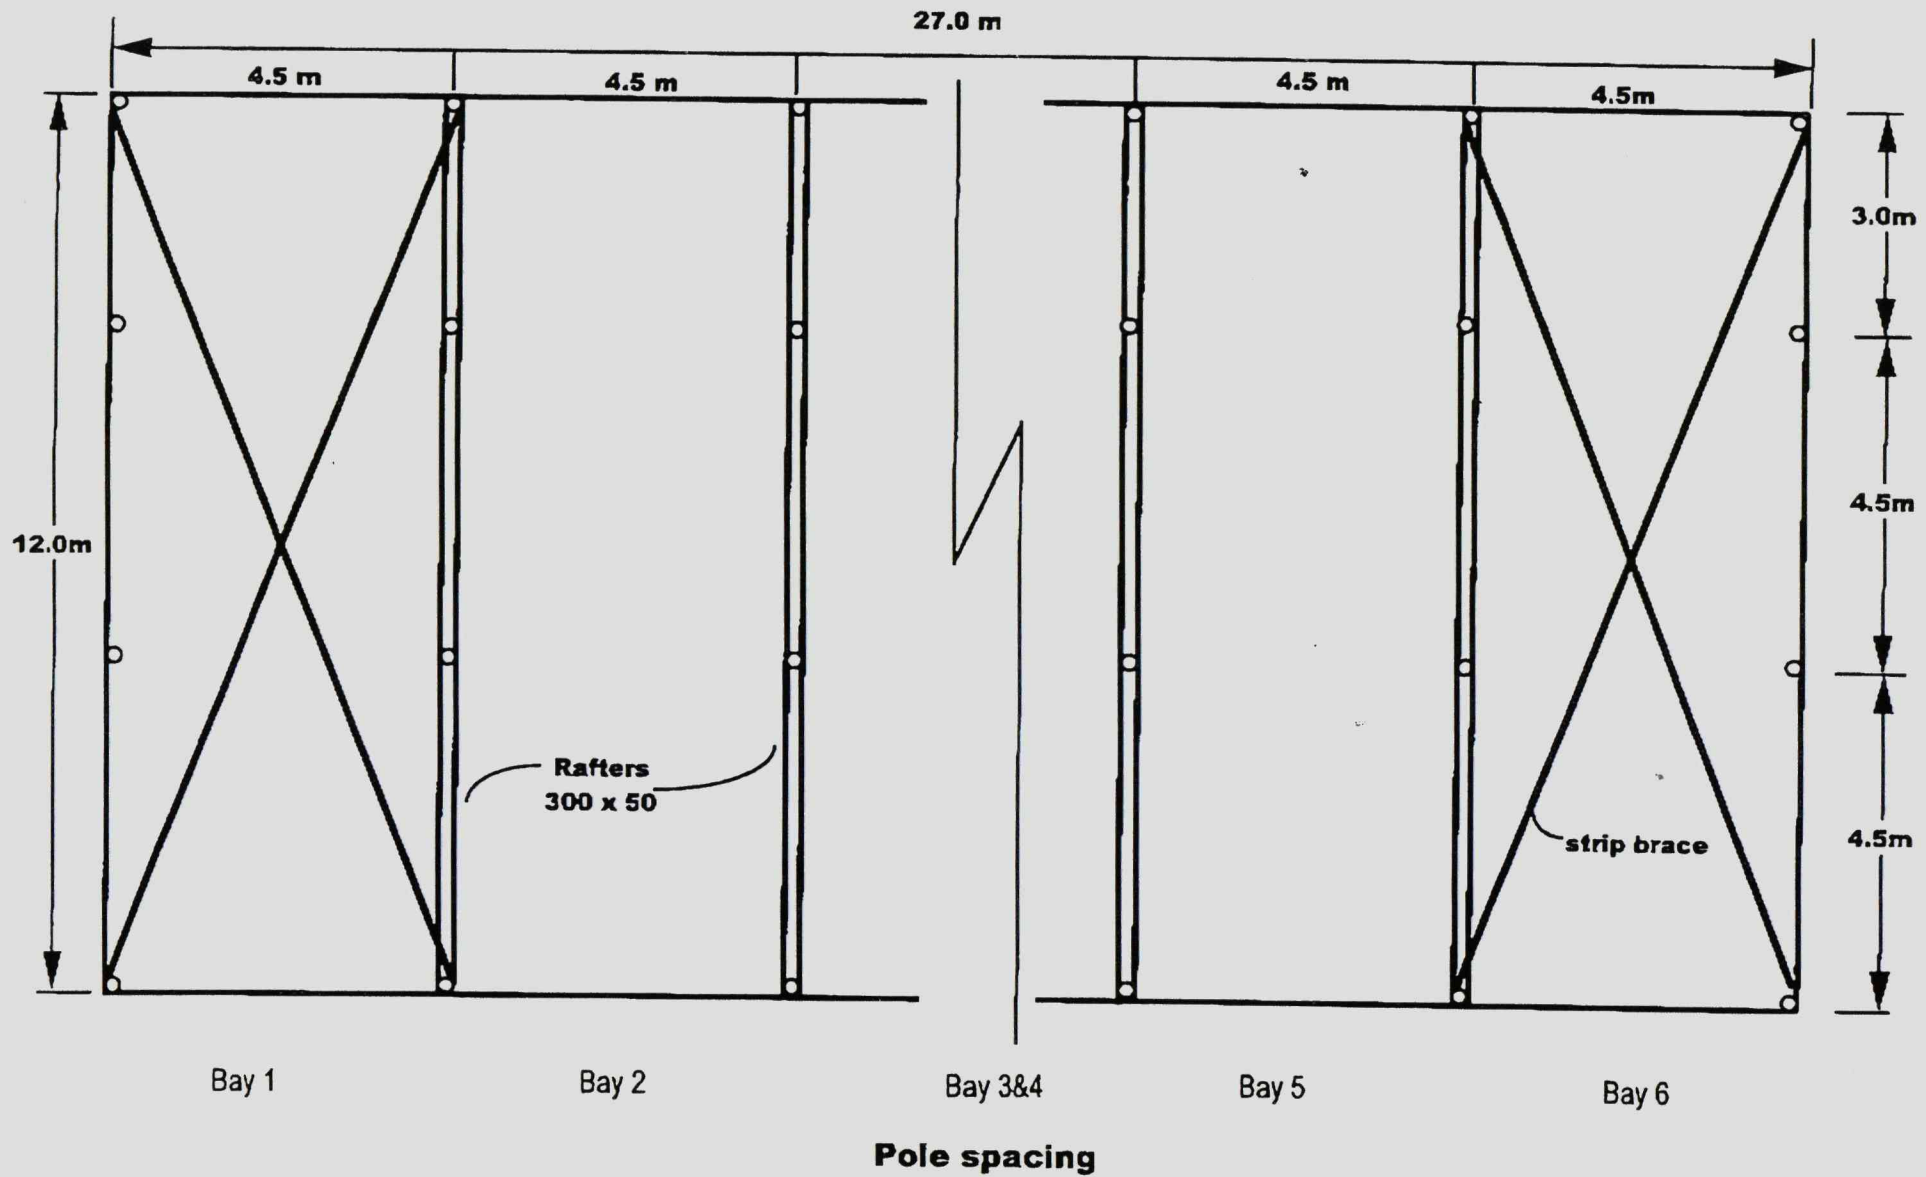

House

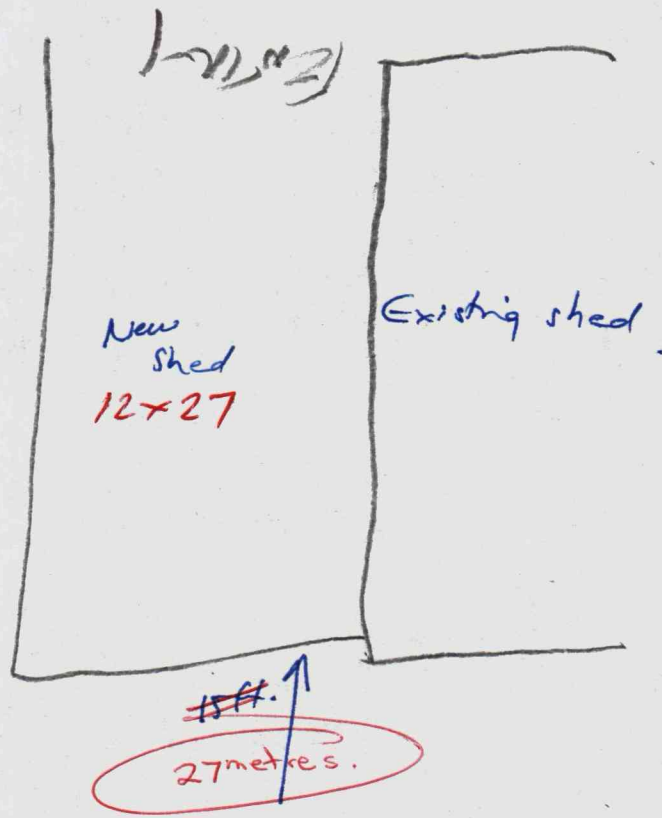

WAIMAKARIRI DISTRICT COUNCIL

Plans and Specifications APPROVED

In accordance with the Building Act 1991,
clause 34(3) and the Building Regulations
1992, clause 3.

Date: 23/7/98

Signed: *[Signature]*
Building Official

WAIMAKARIRI DISTRICT COUNCIL
These plans and specifications must be
read with the conditions attached to
the Building Consent.