



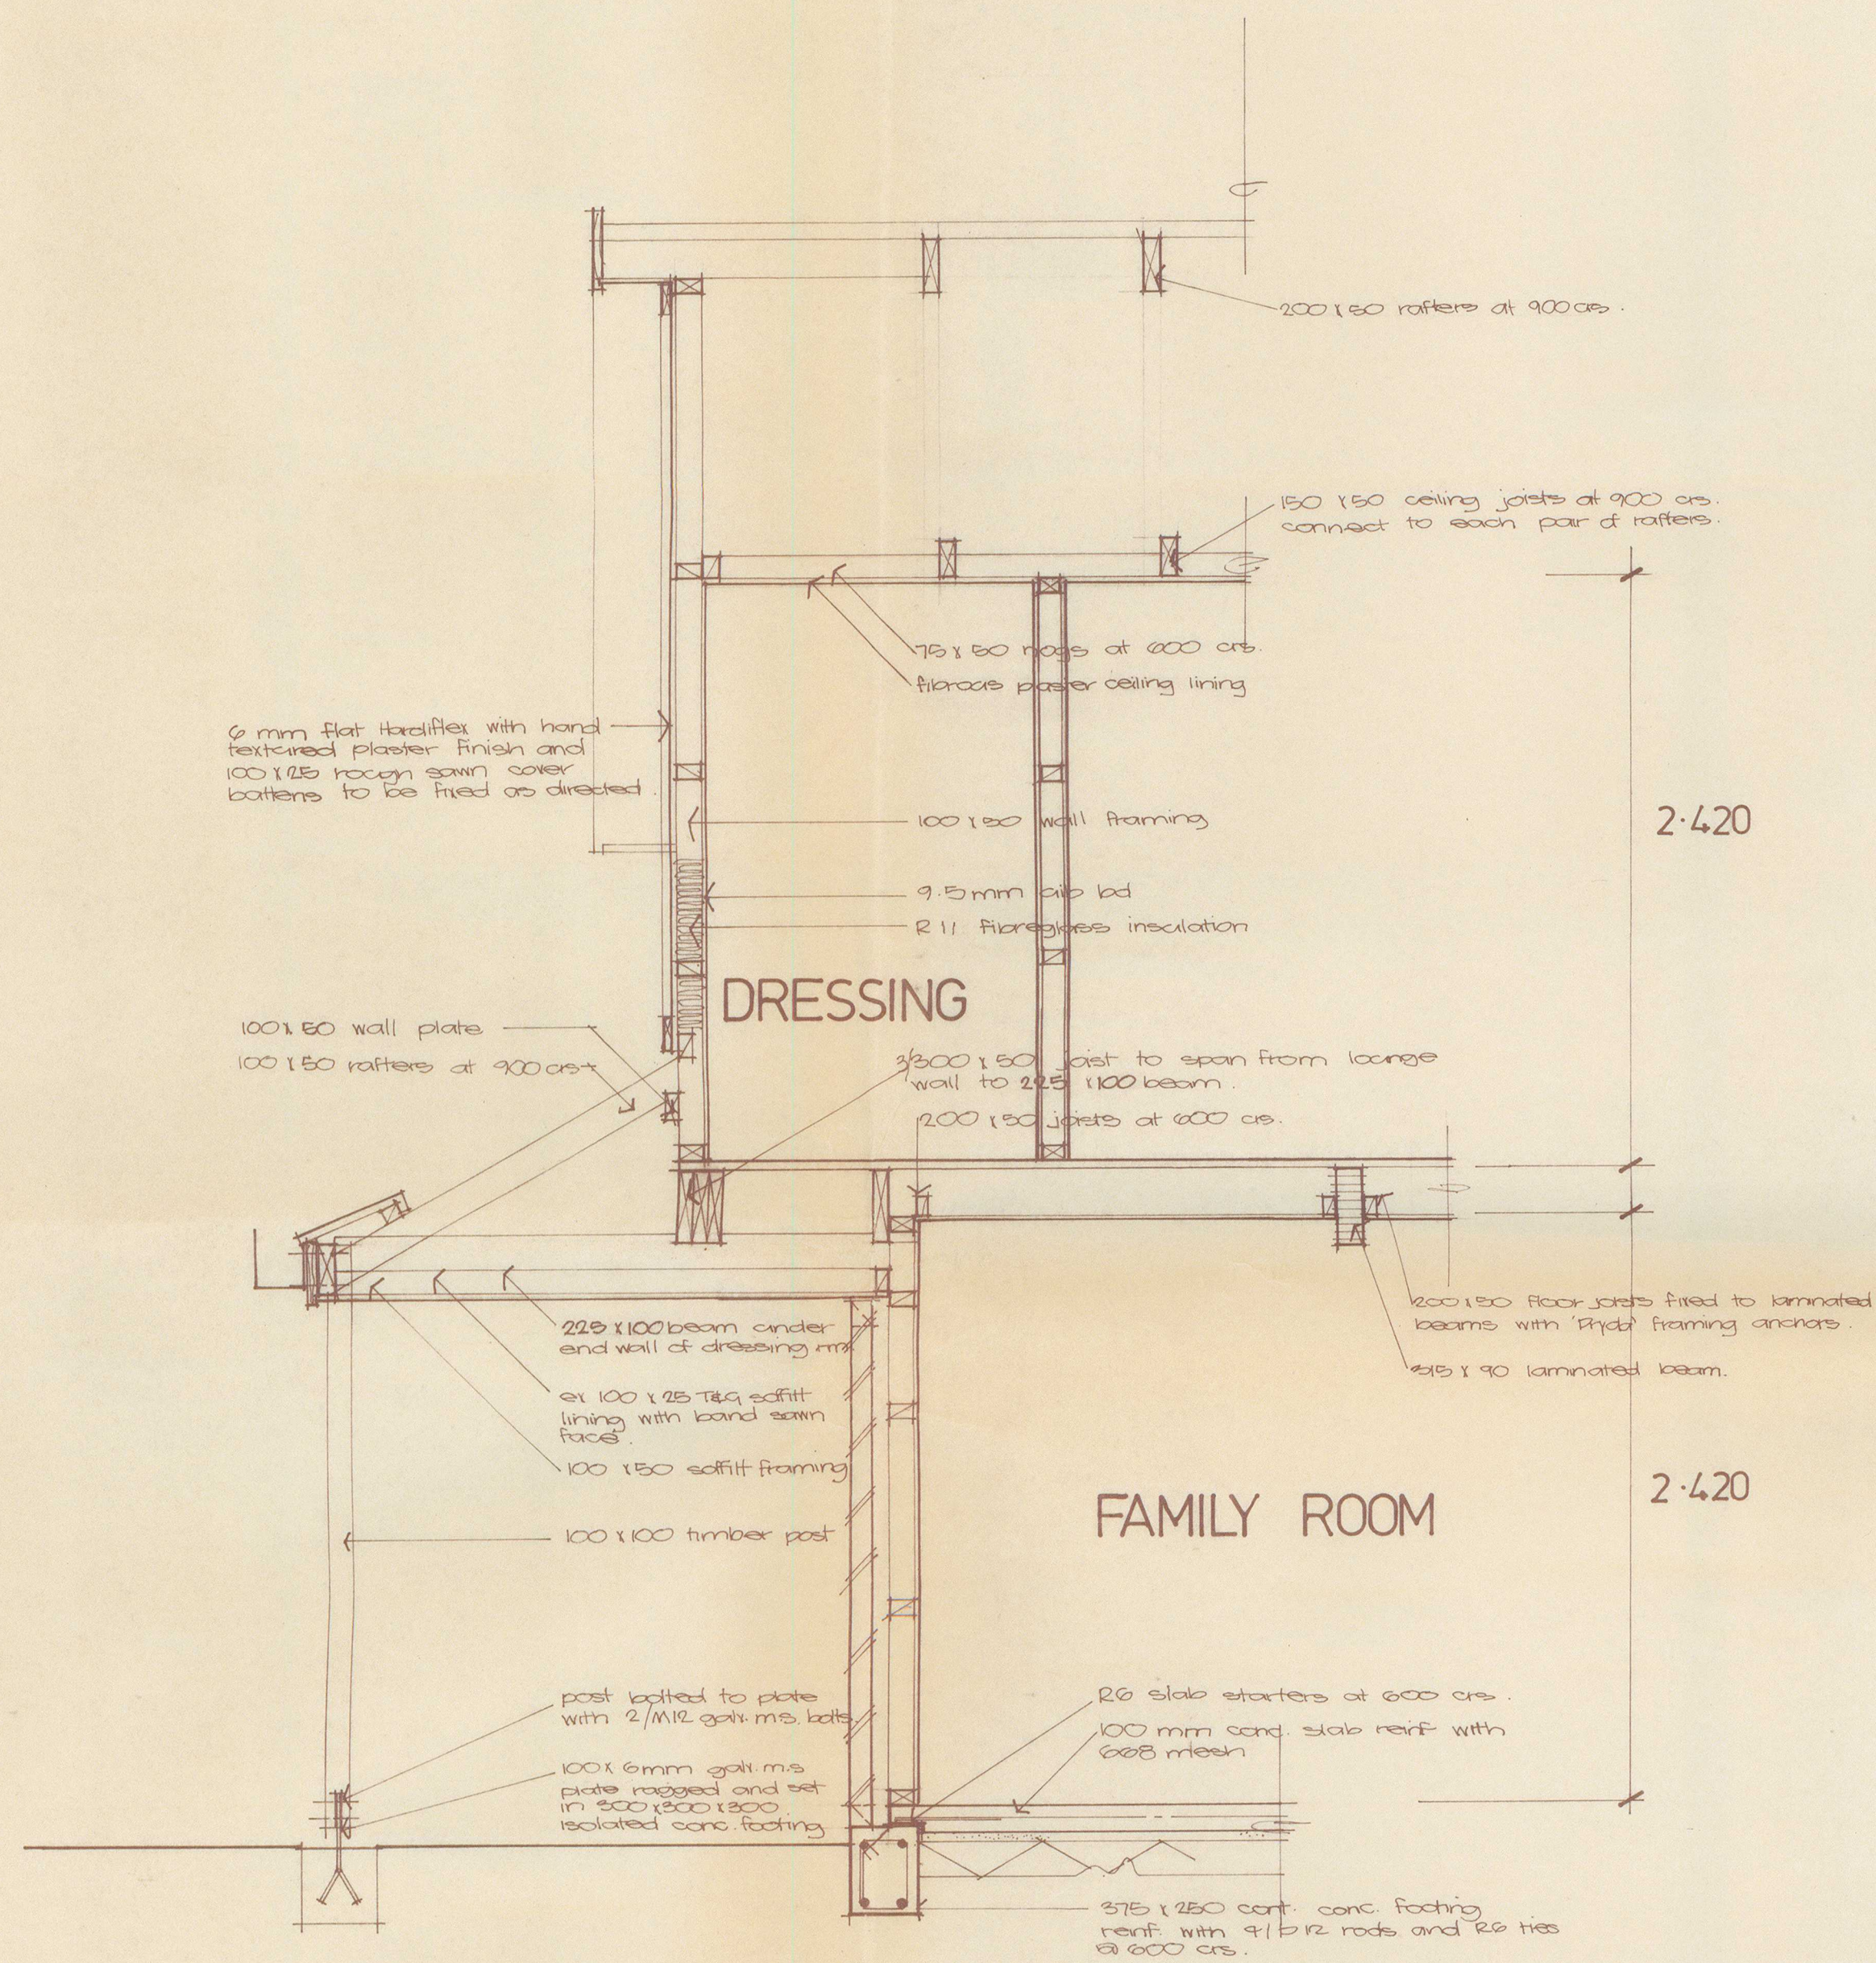

SECTION E-E

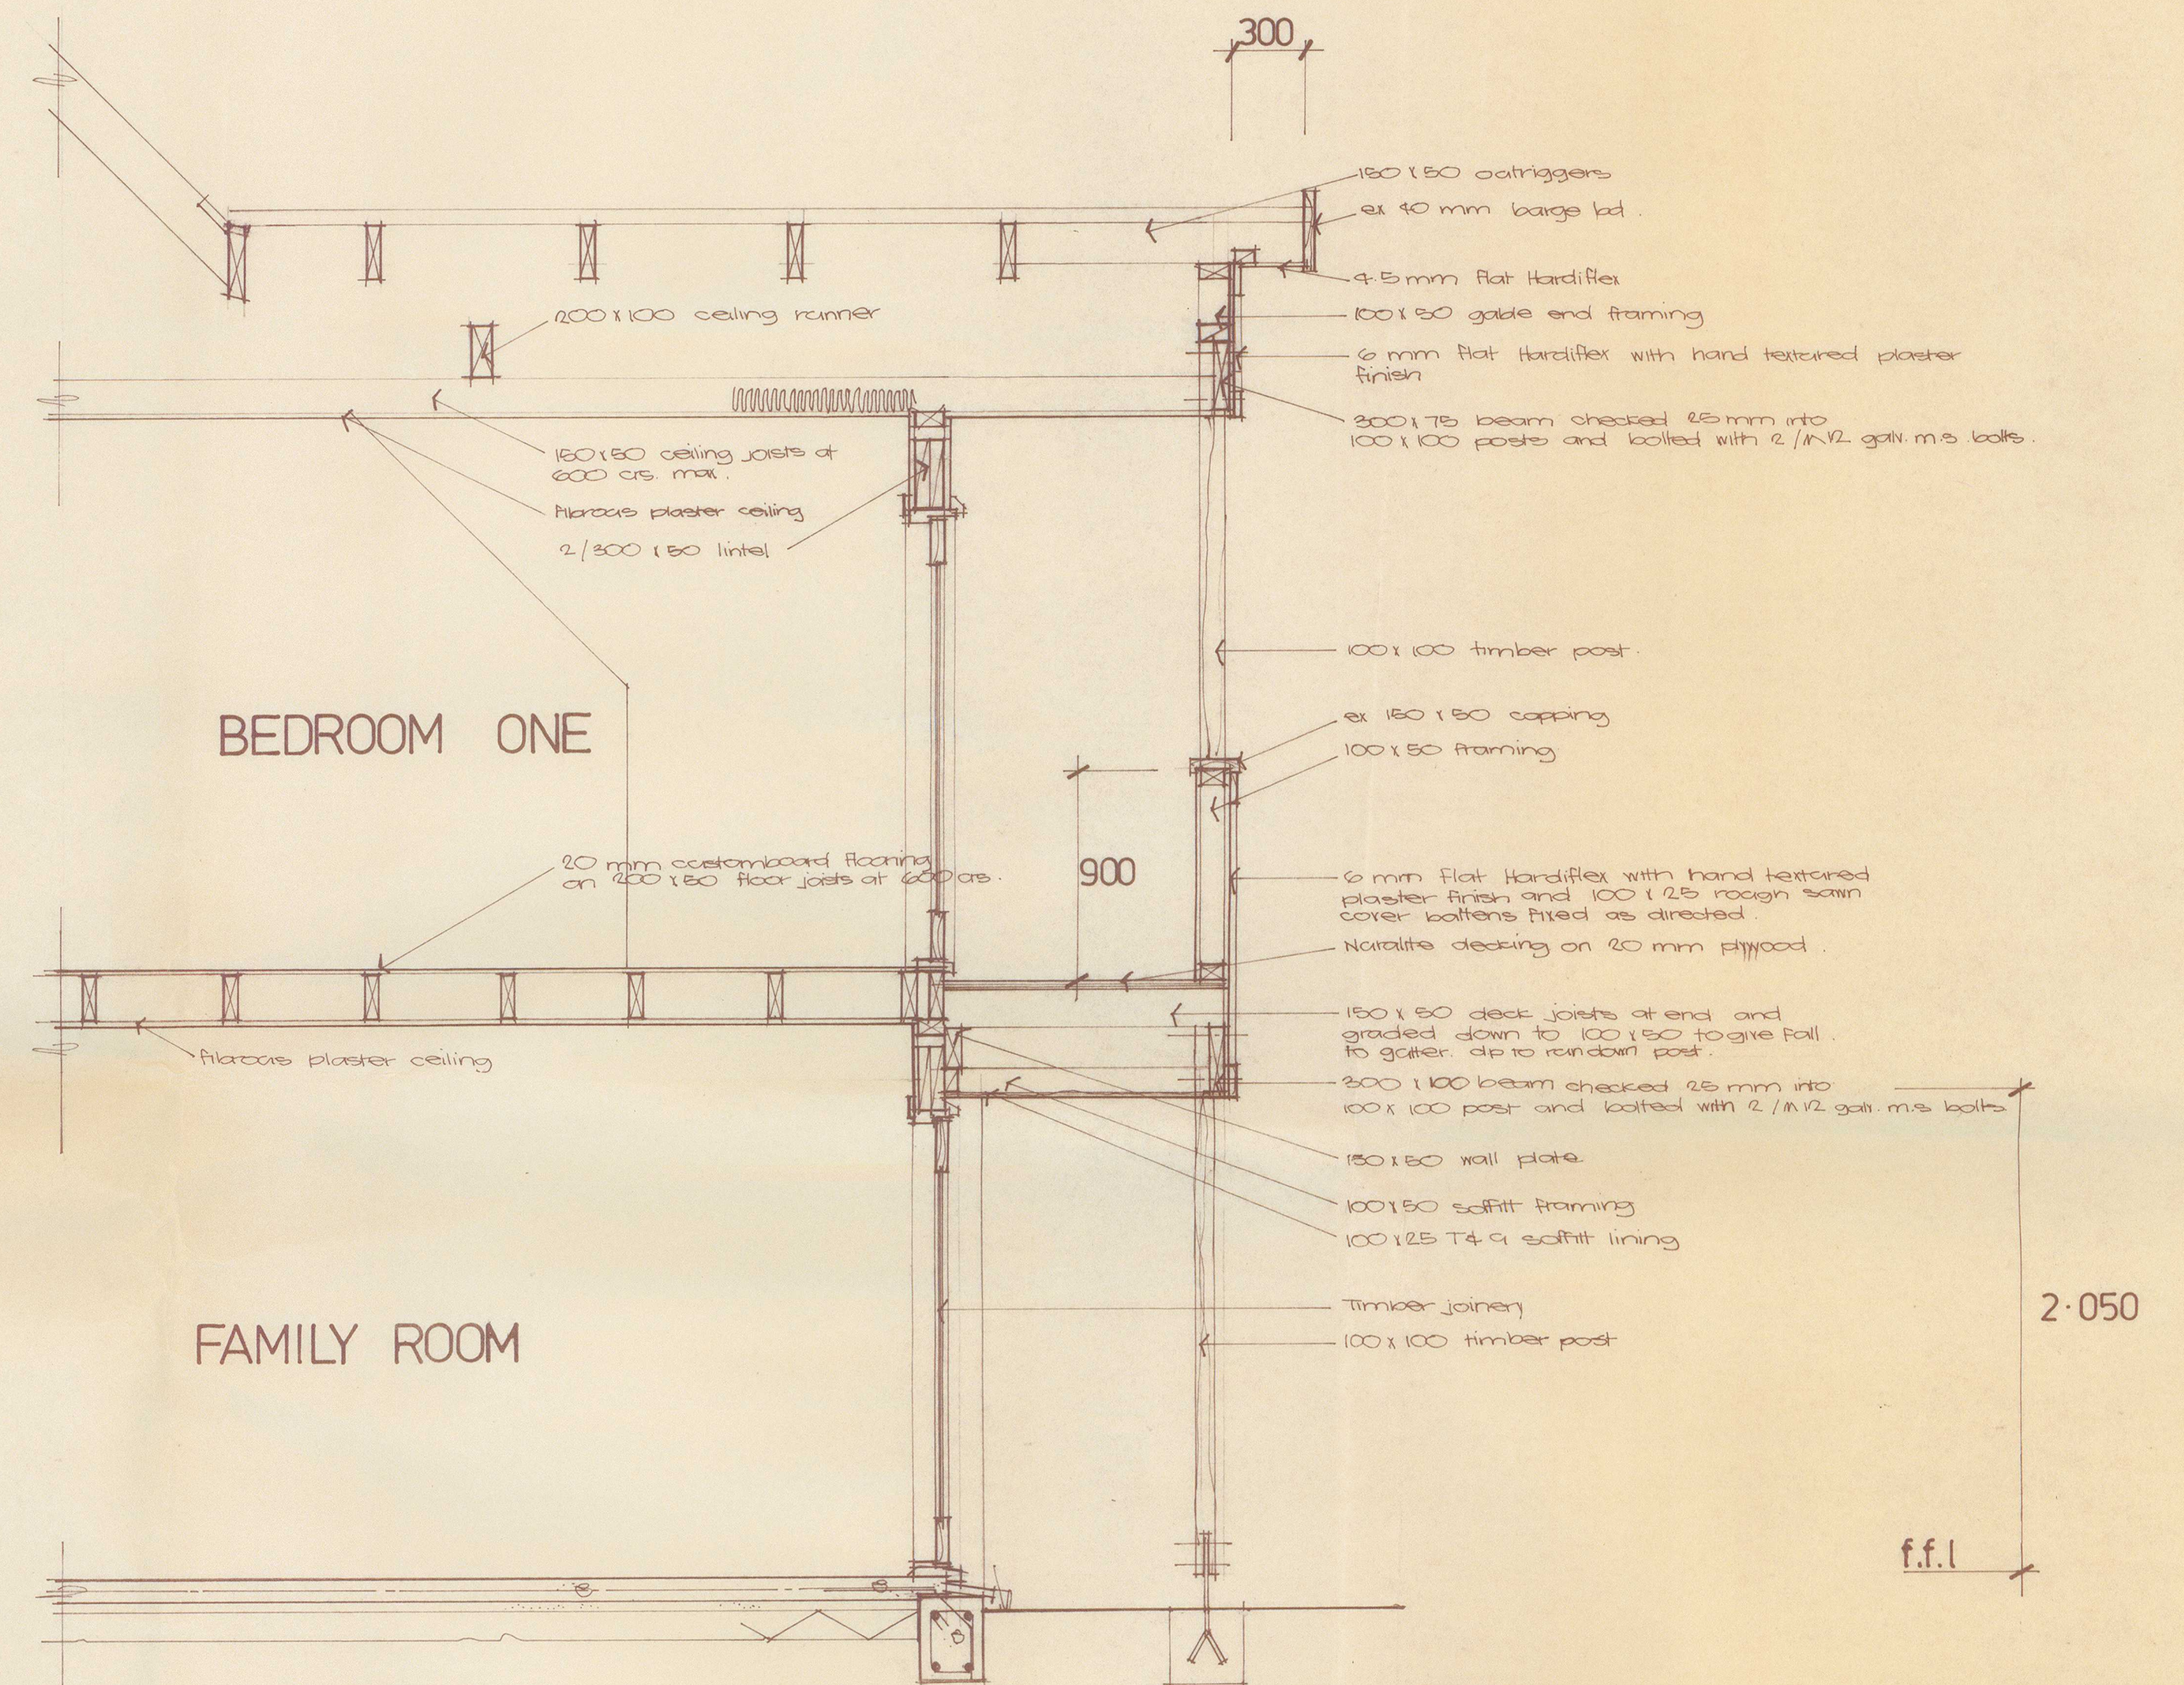

SECTION F-F 1:25