



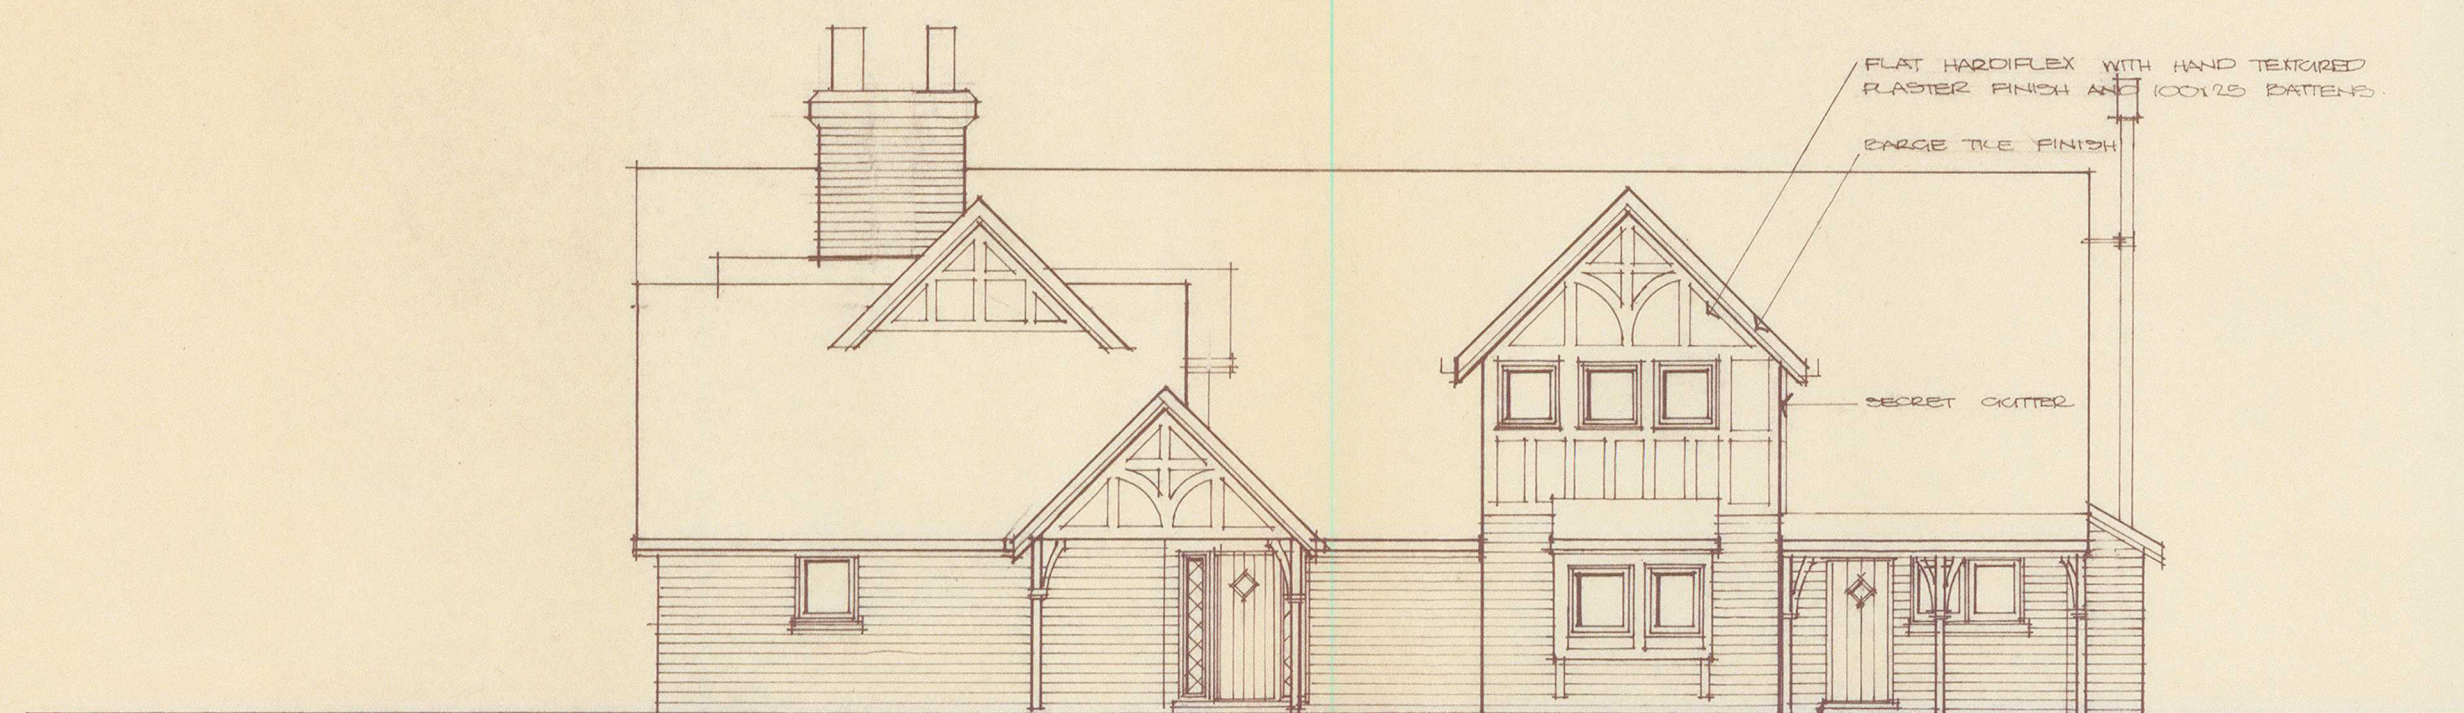


1.

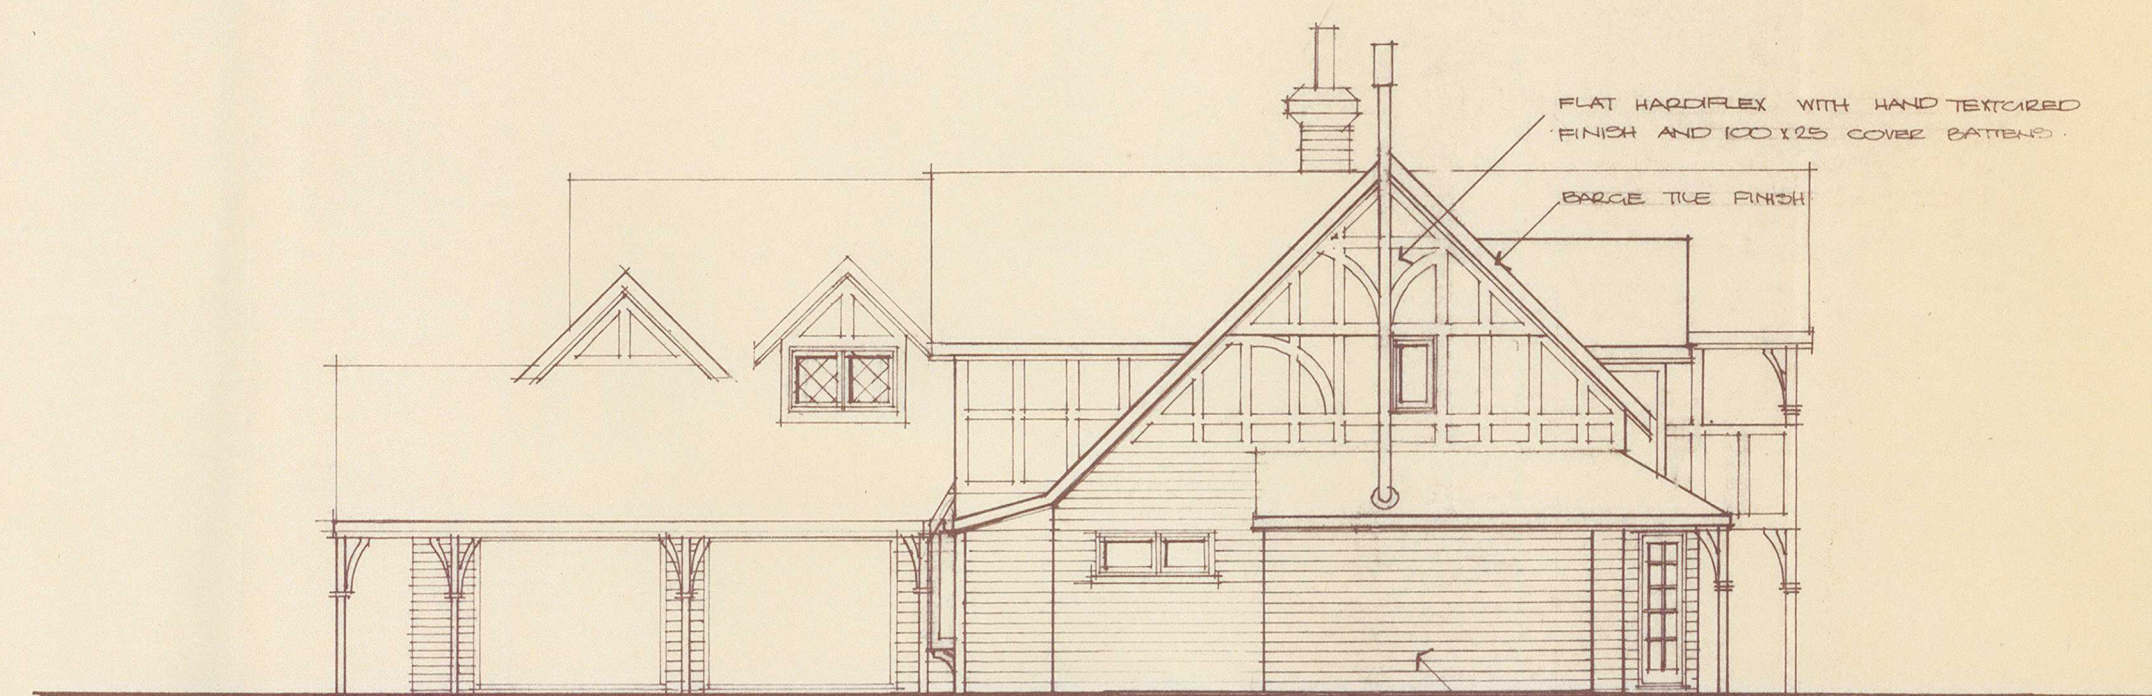


2.

TAURANGA COUNTY COUNCIL
Approval has been given to these plans.
24 hours notice given for inspection
to concrete foundations floors
slabs and bondbeams
All timber to comply with NZS
2631 for class of grading

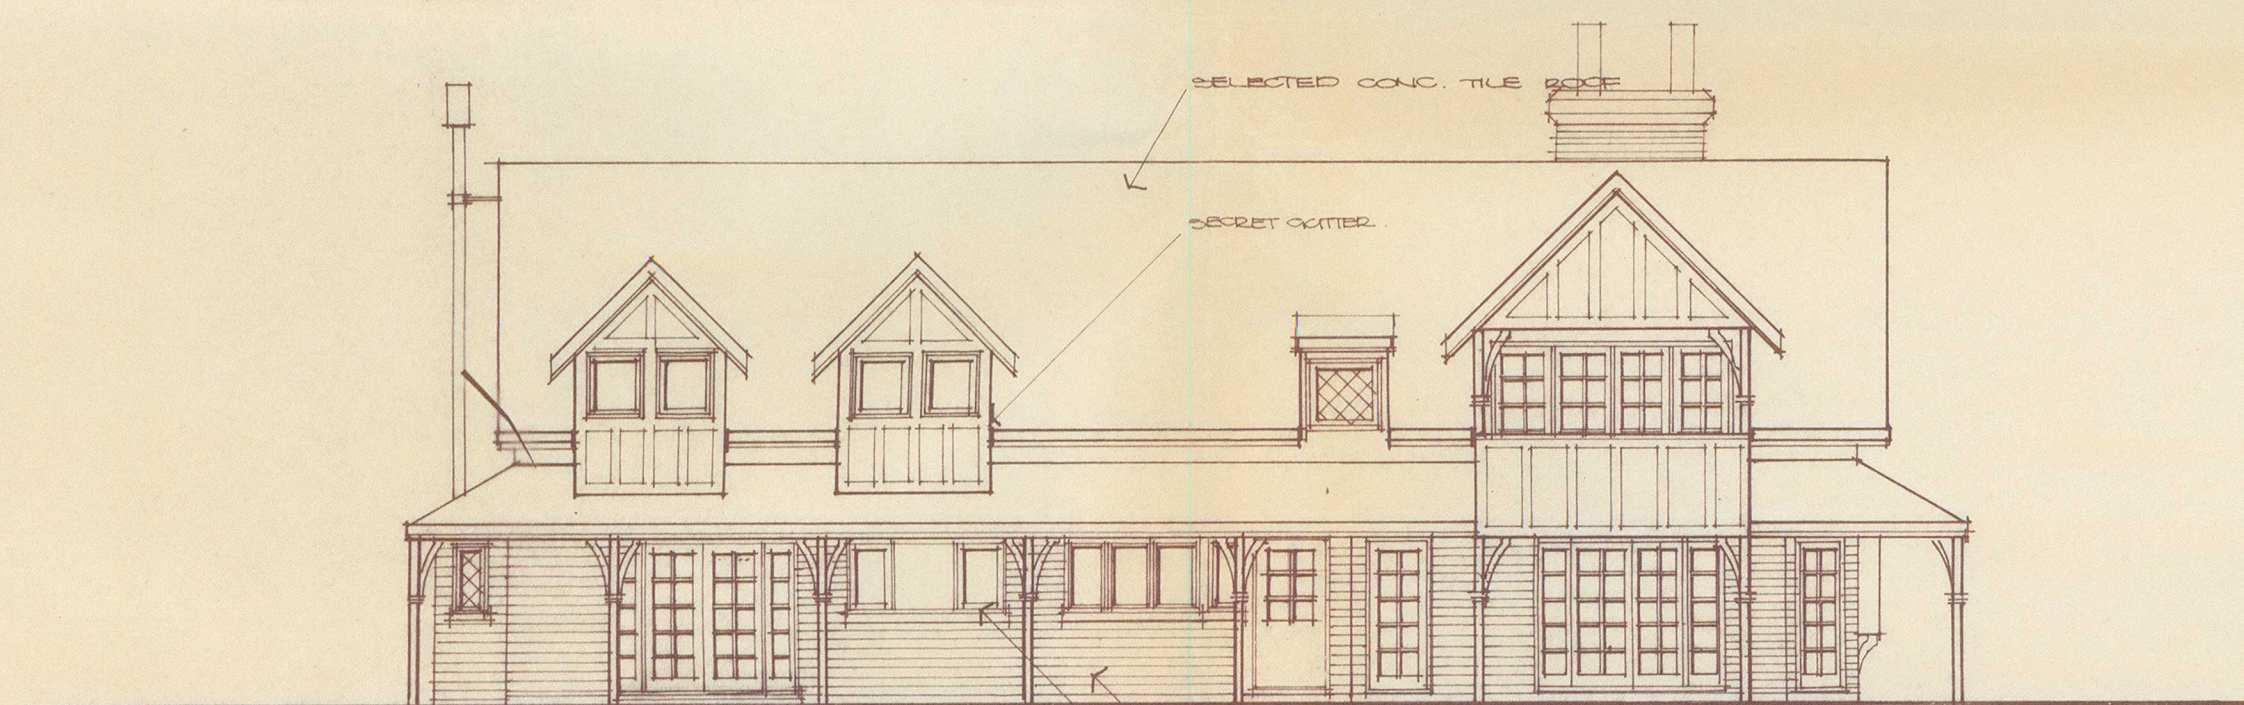

3.

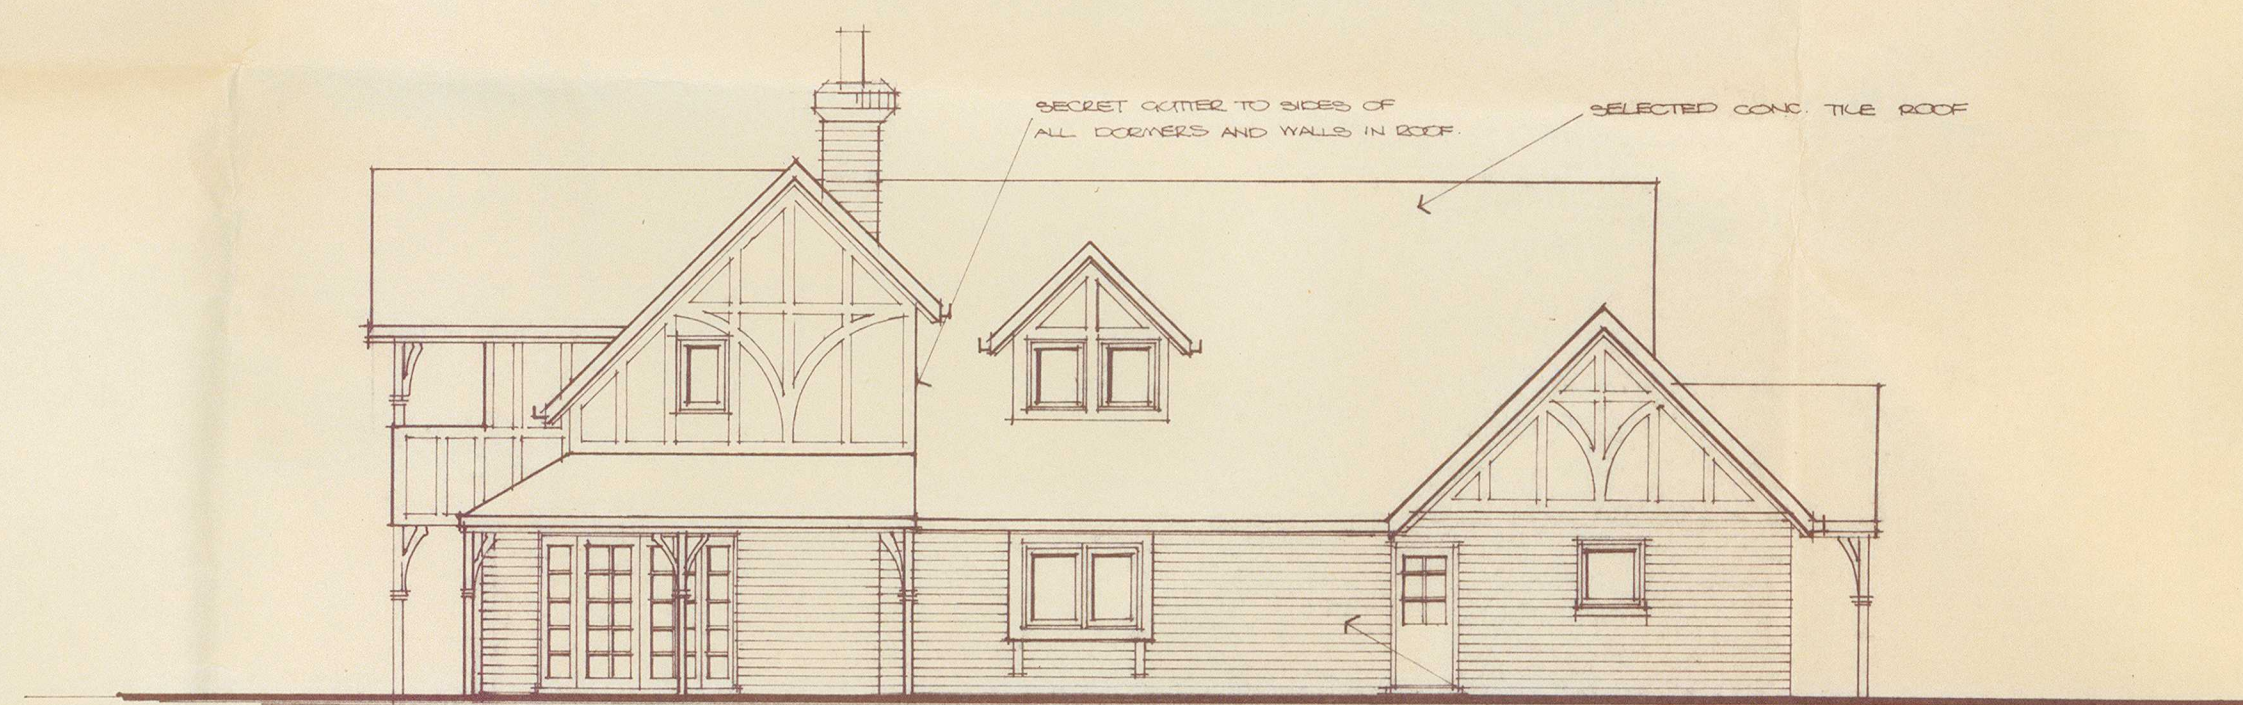

4.

ELEVATIONS 1:100

TAURANGA COUNTY COUNCIL
Approval has been given to these plans.
24 hours notice given for inspection
to concrete foundations floors
slabs and bondbeams
All timber to comply with NZS
2631 for class of grading

3.



ian butcher design ltd
building design & planning

Cnr. 8th avenue & Cameron Road
Tauranga
P.O. Box 761
Phone 81 395 Bus. 64 295 A/H