




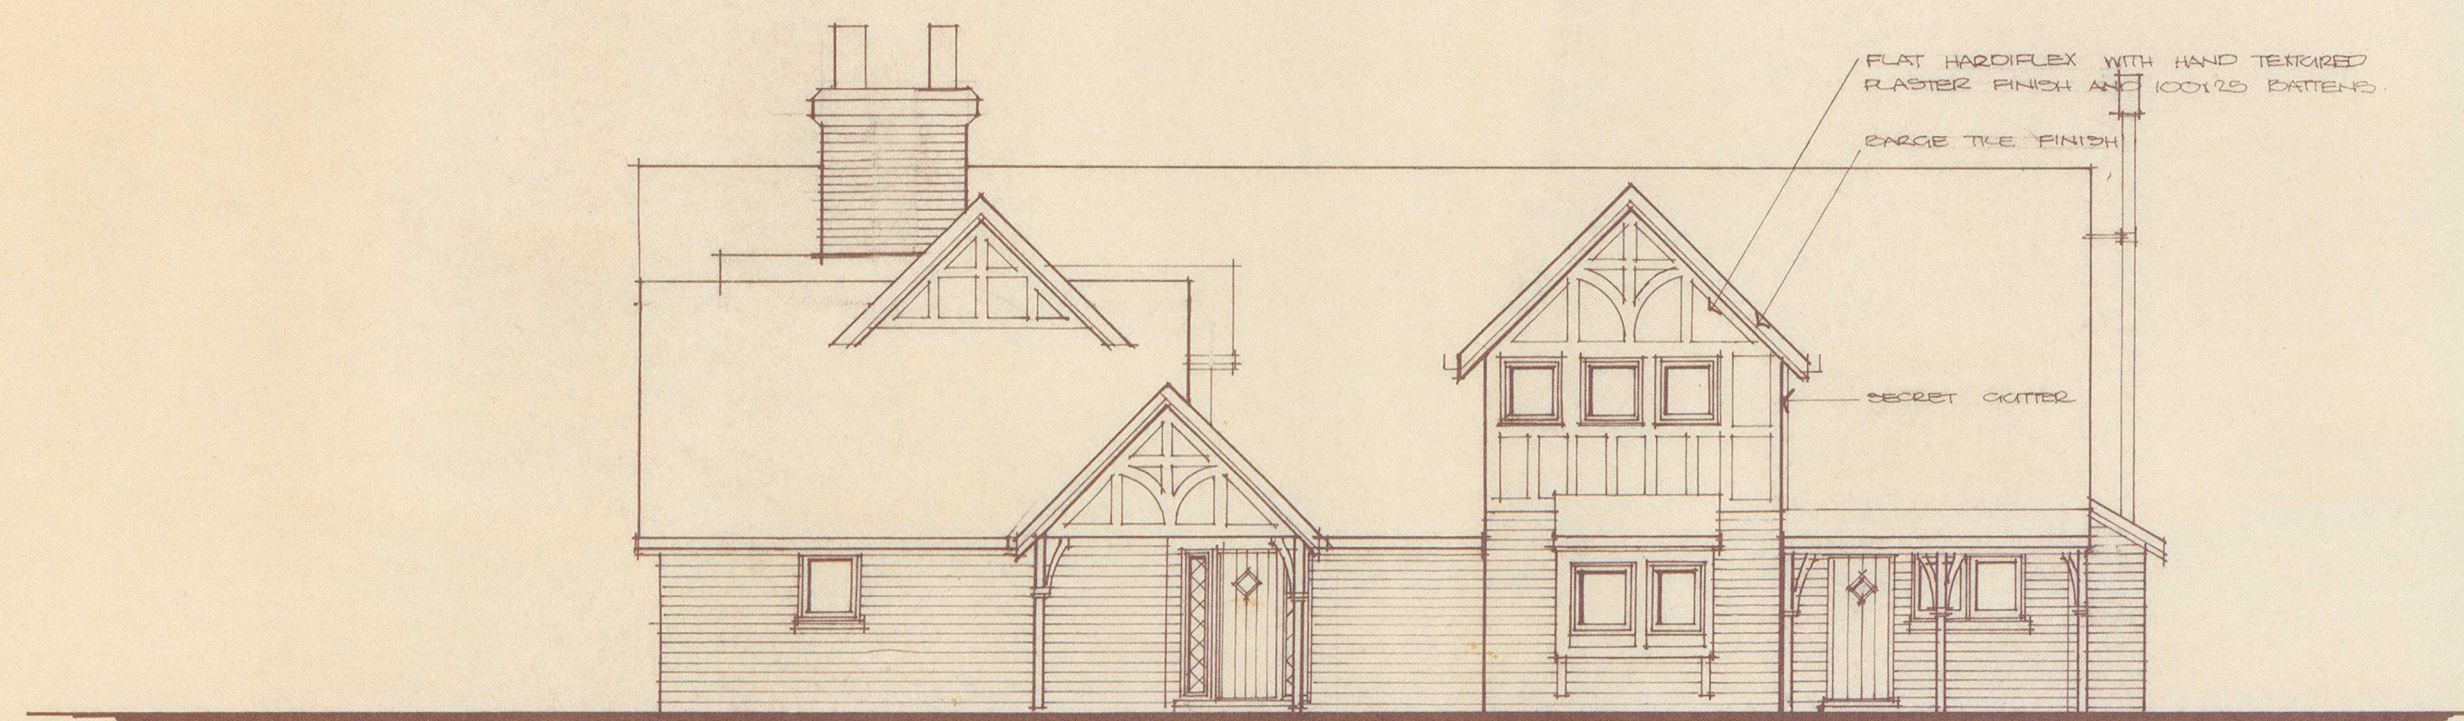


1.

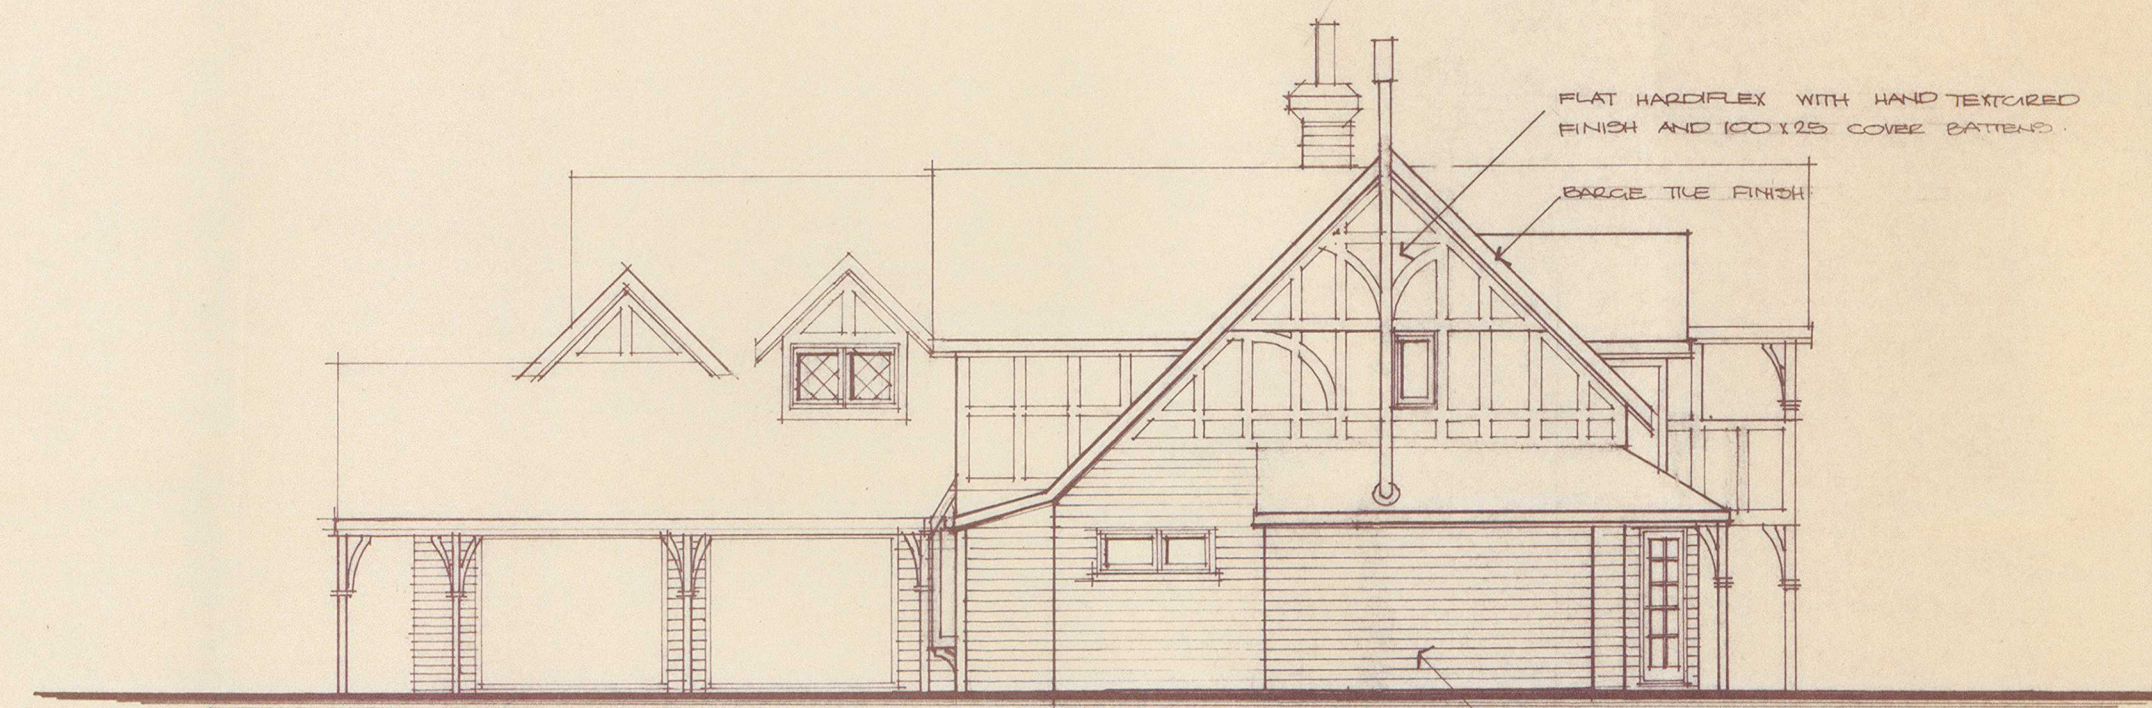

2.

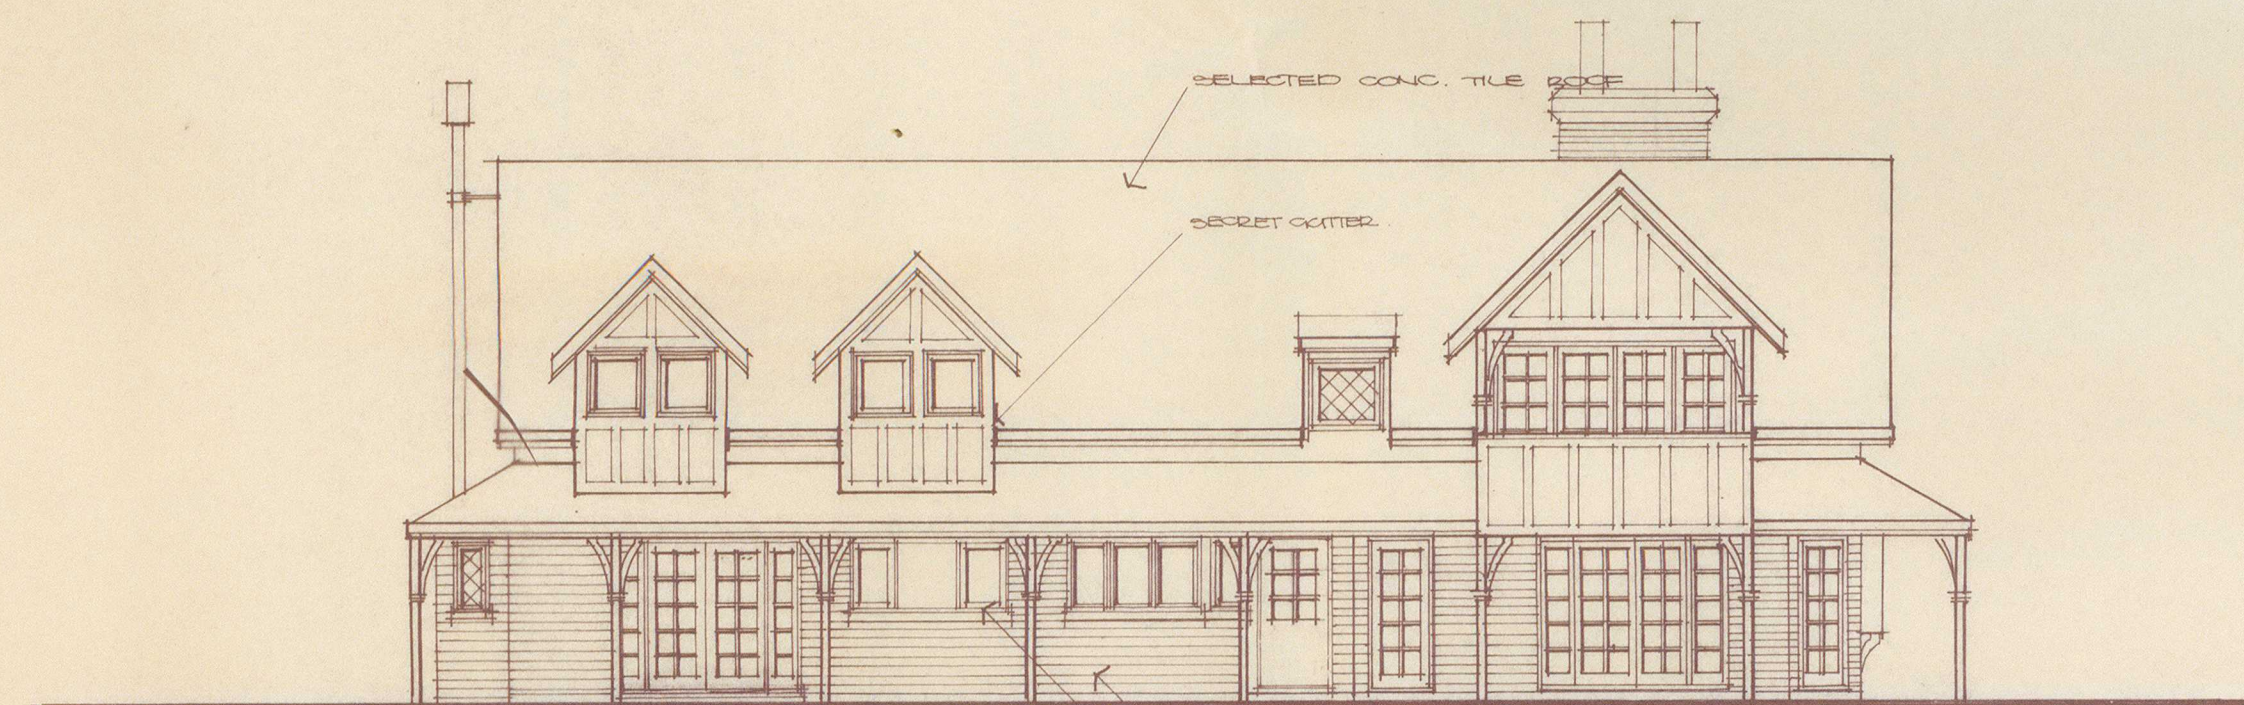

3.

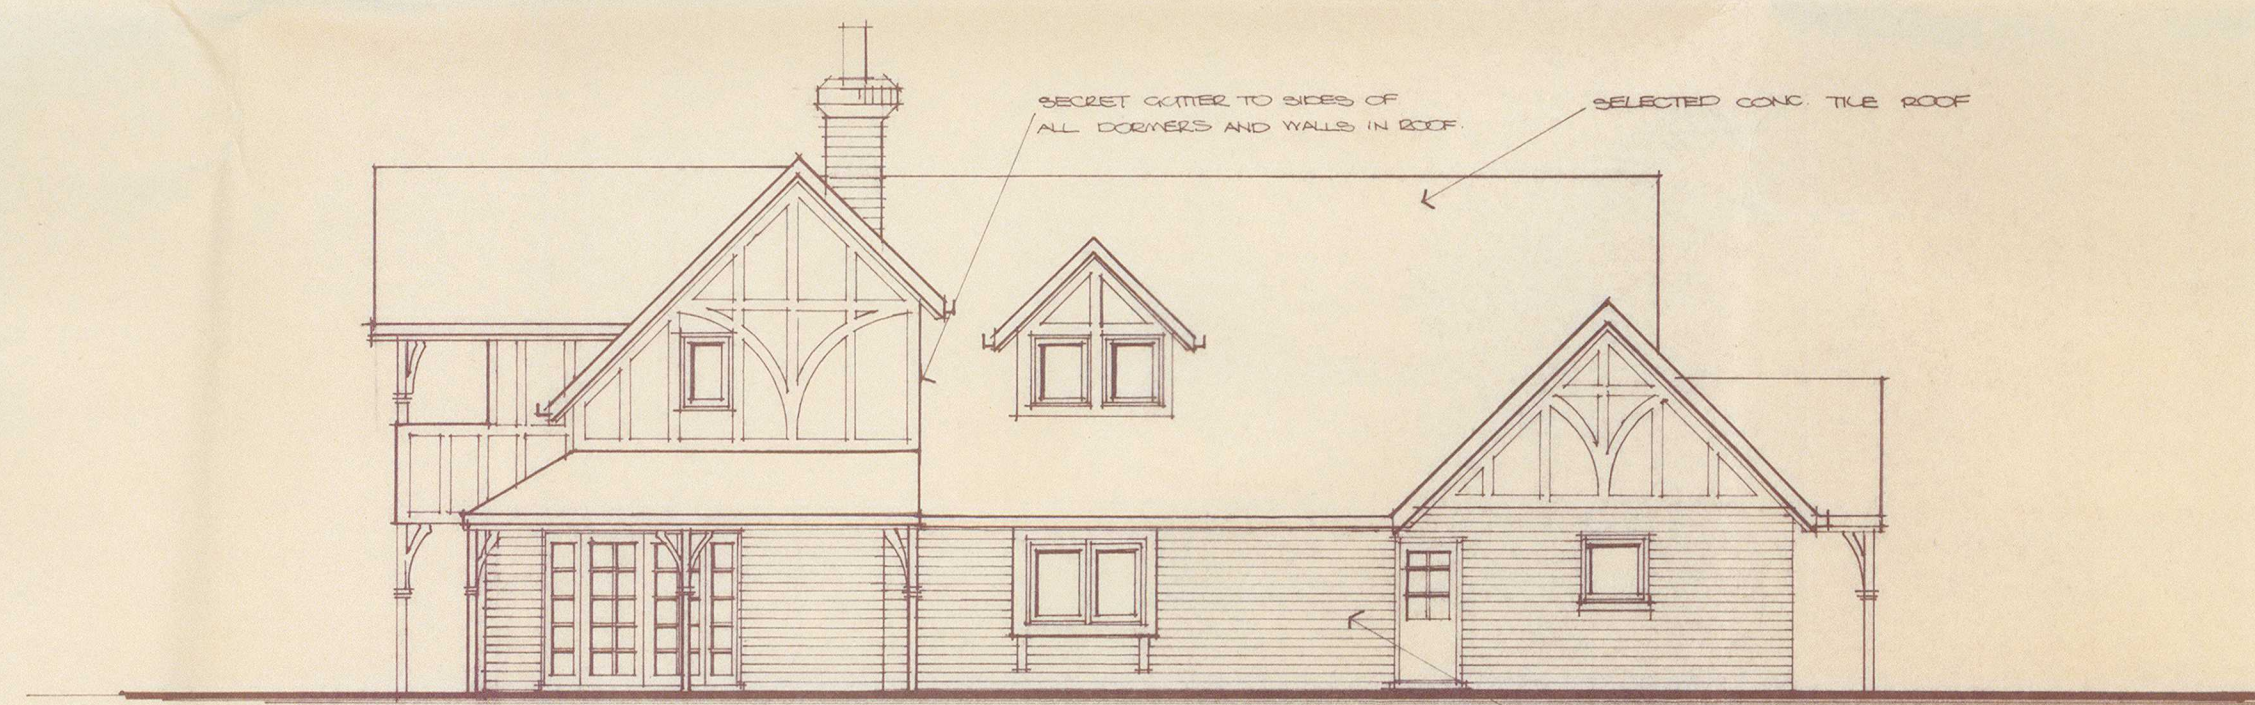

4.

ELEVATIONS 1:100

3.



ian butcher design ltd
building design & planning

Cnr. 8th avenue & Cameron Road
Tauranga
P.O. Box 761
Phone 81 395 Bus. 64 295 A/H