




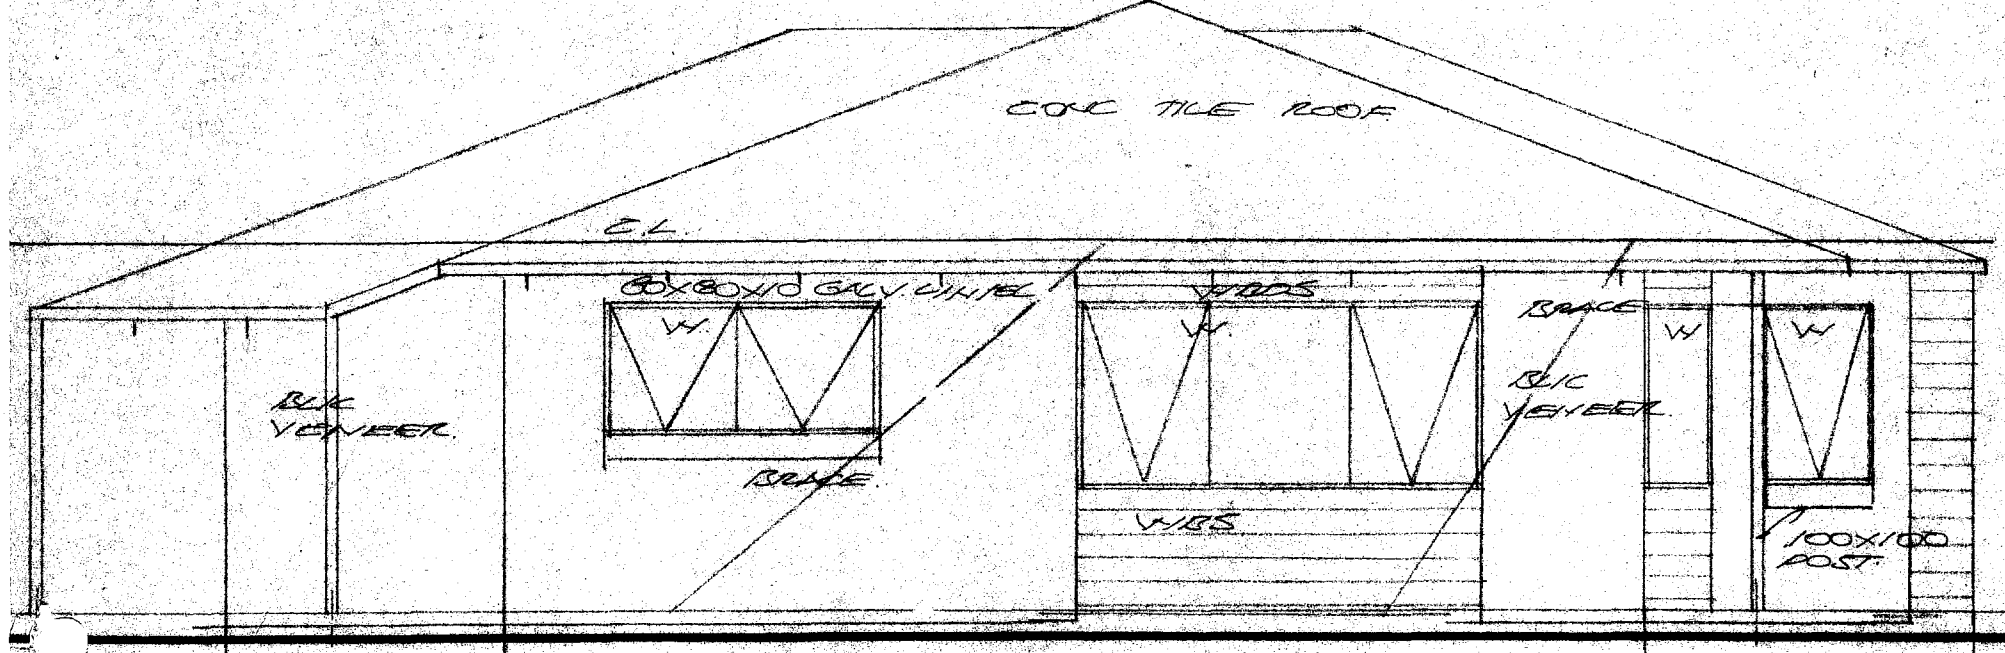


TYPE 2 EAST ELEVATION 1:50

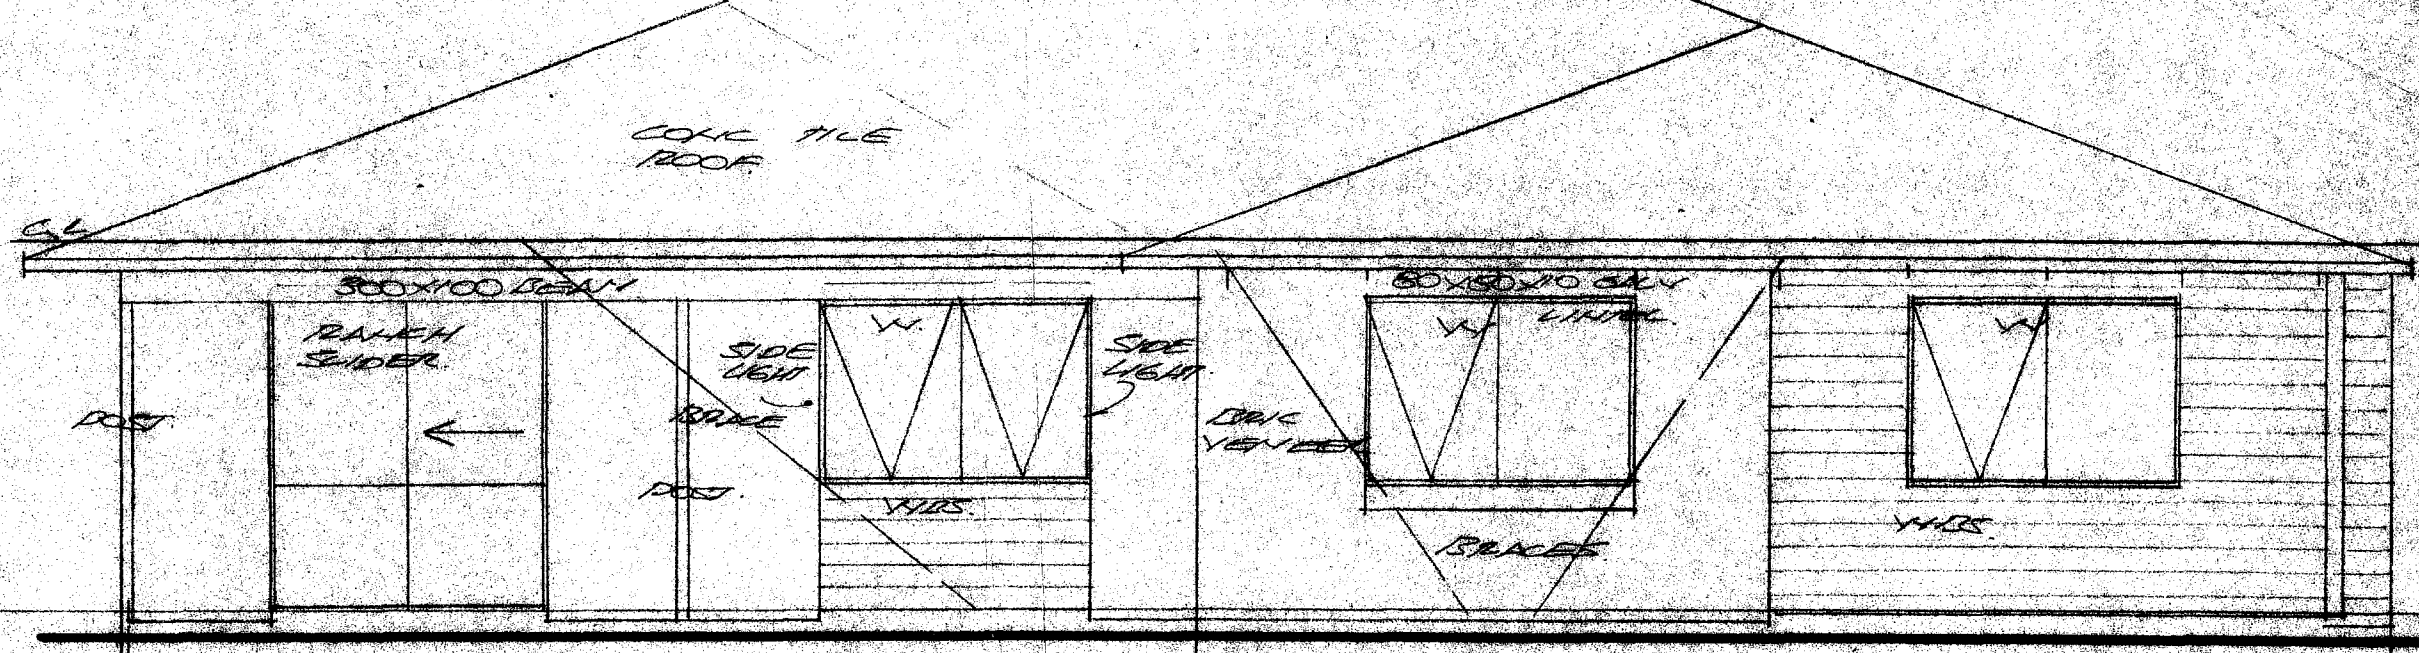


TYPE 2 NORTH ELEVATION 1:50

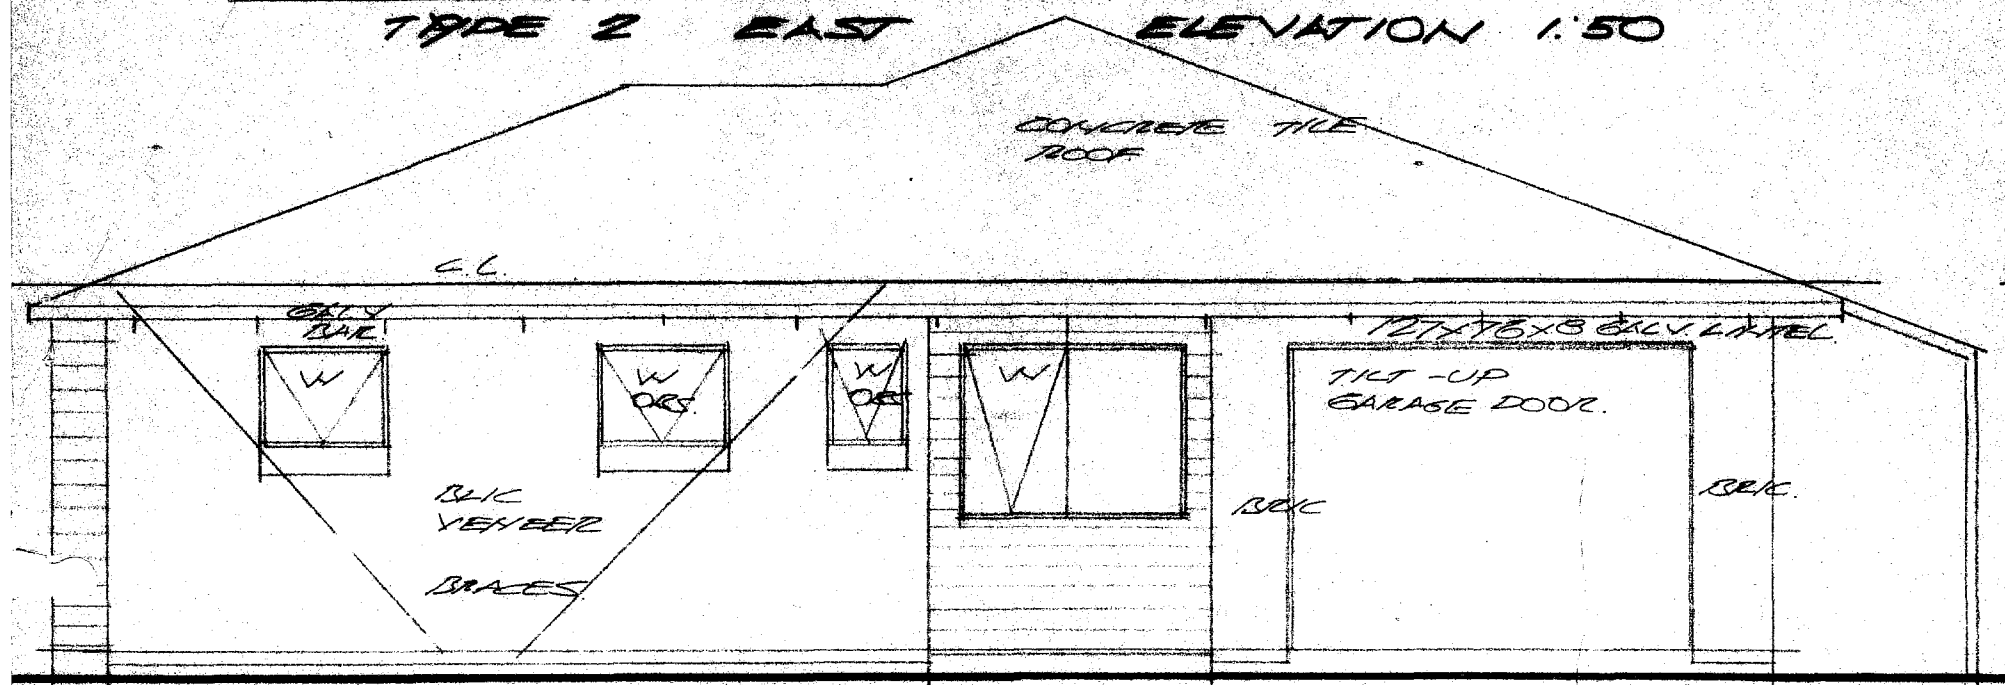


TYPE 2 WEST ELEVATION 1:50

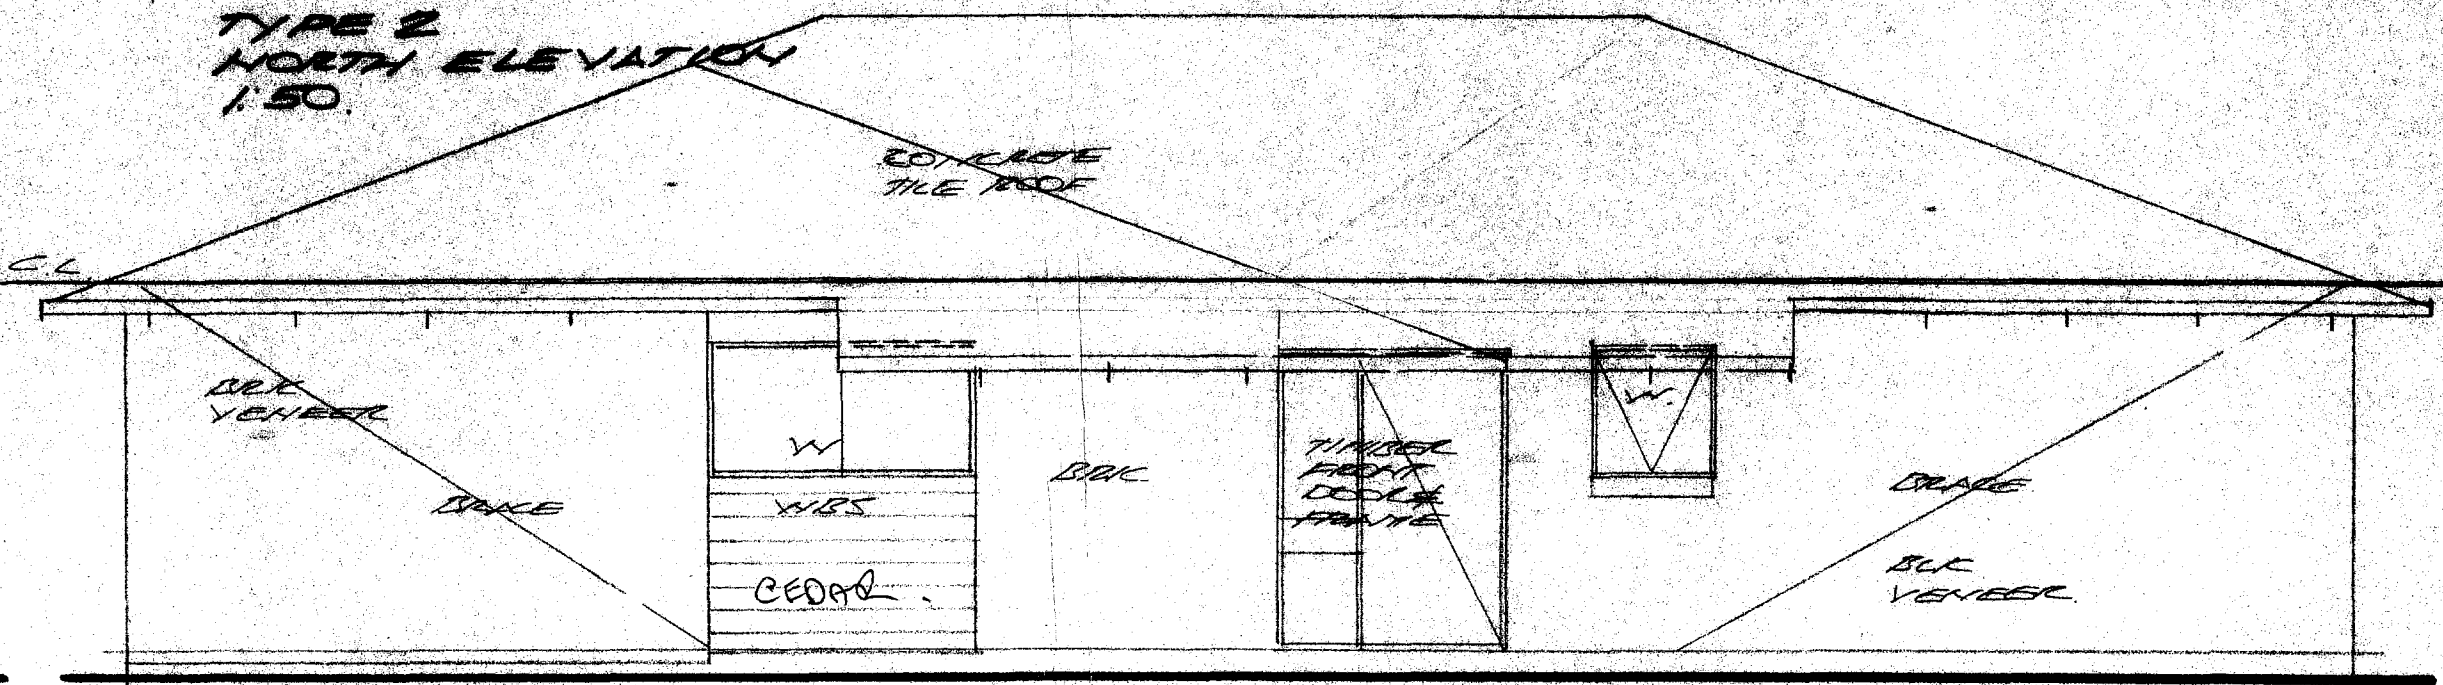


TYPE 2 SOUTH ELEVATION 1:50

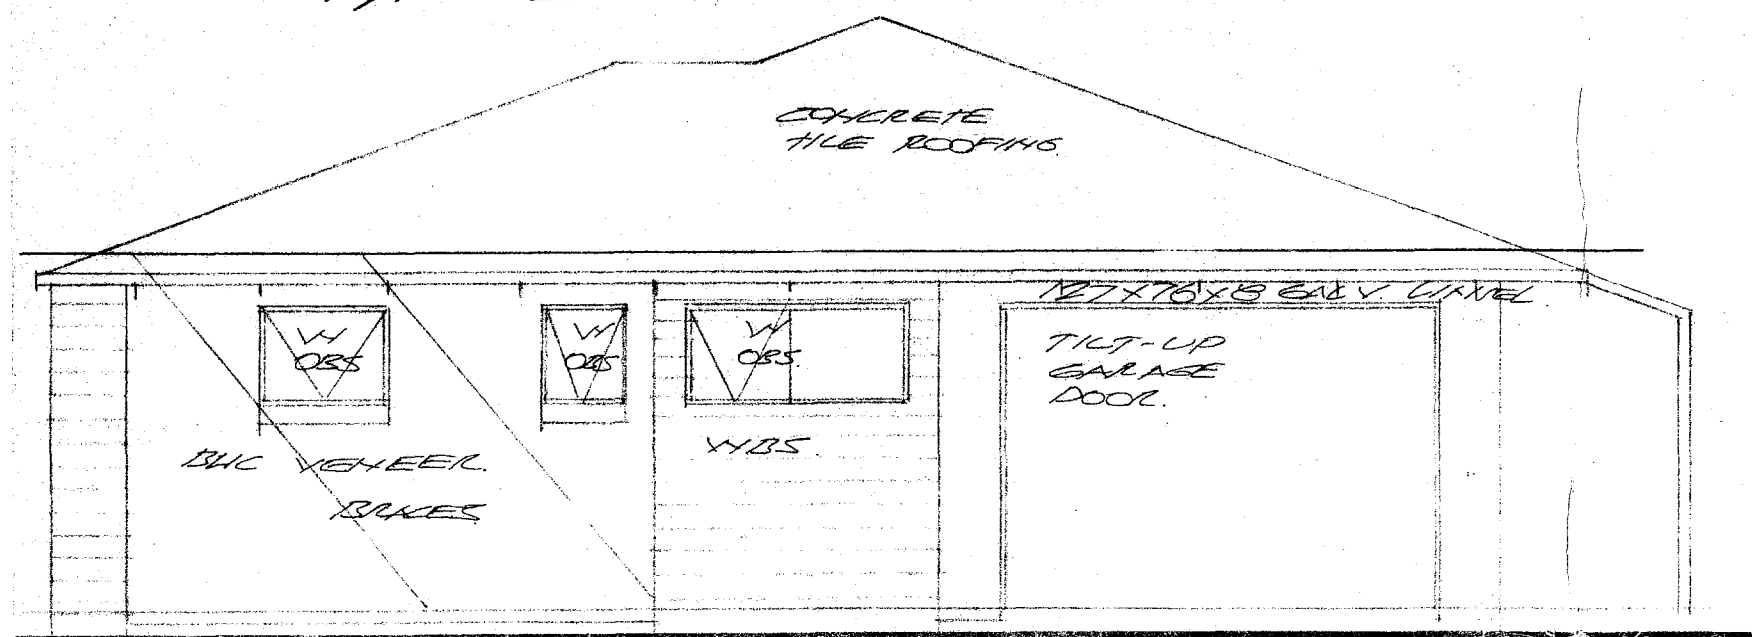


TYPE 1 WEST ELEVATION 1:50

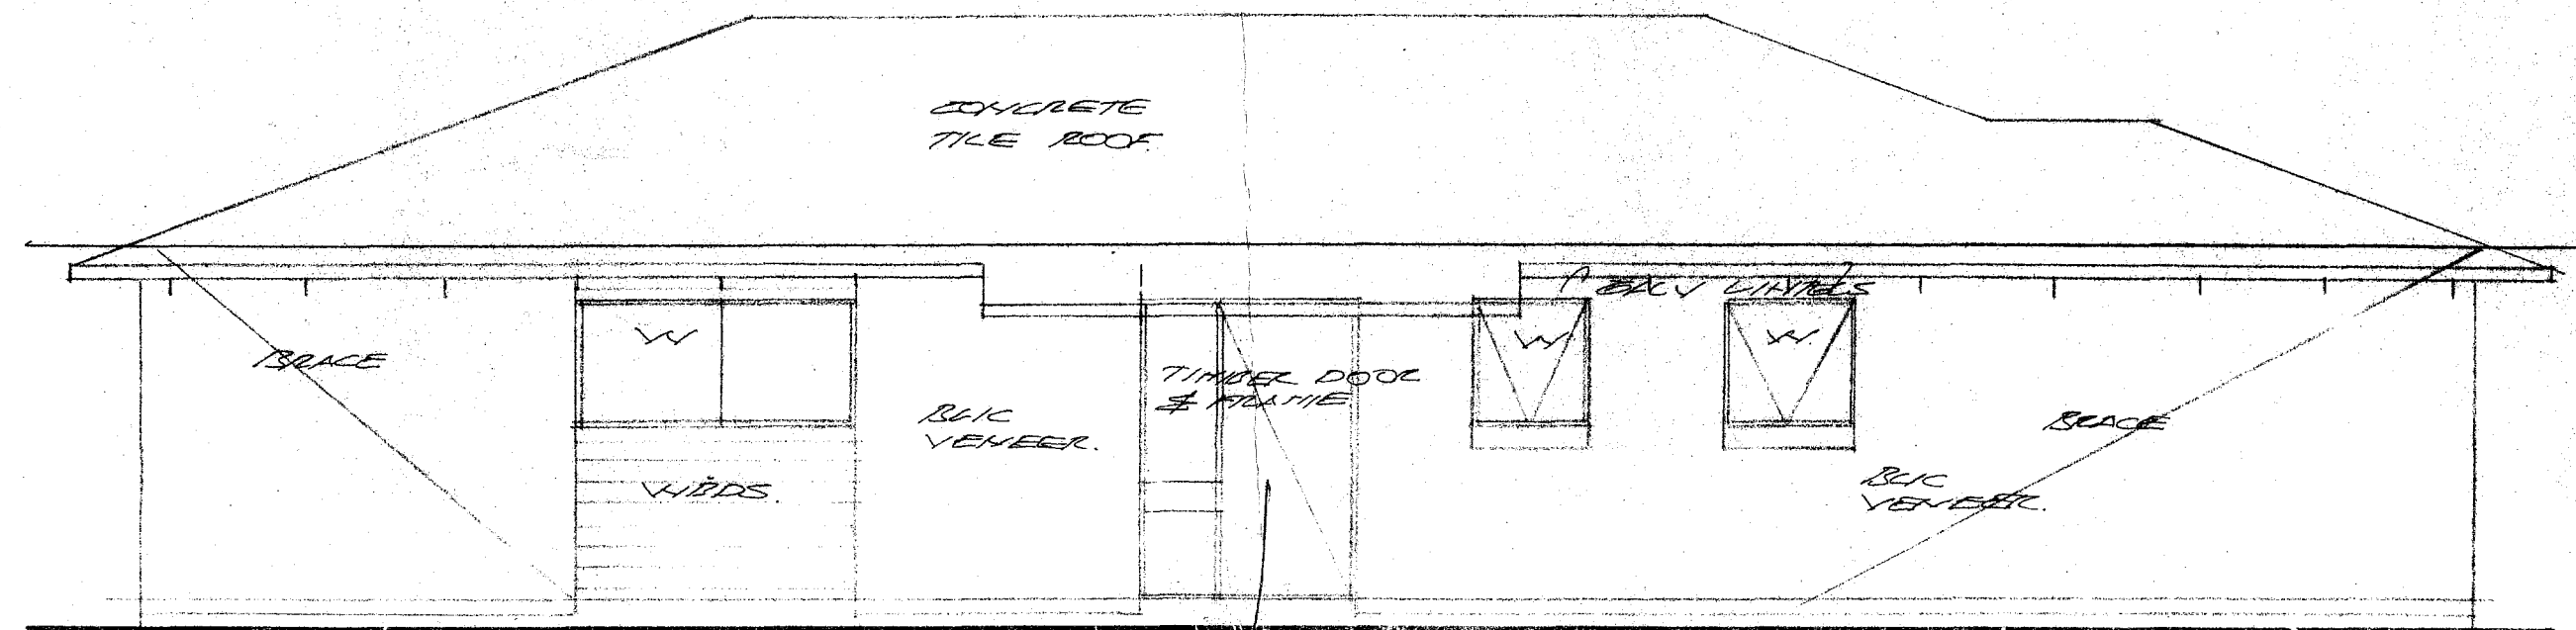

TYPE 1 SOUTH ELEVATION 1:50

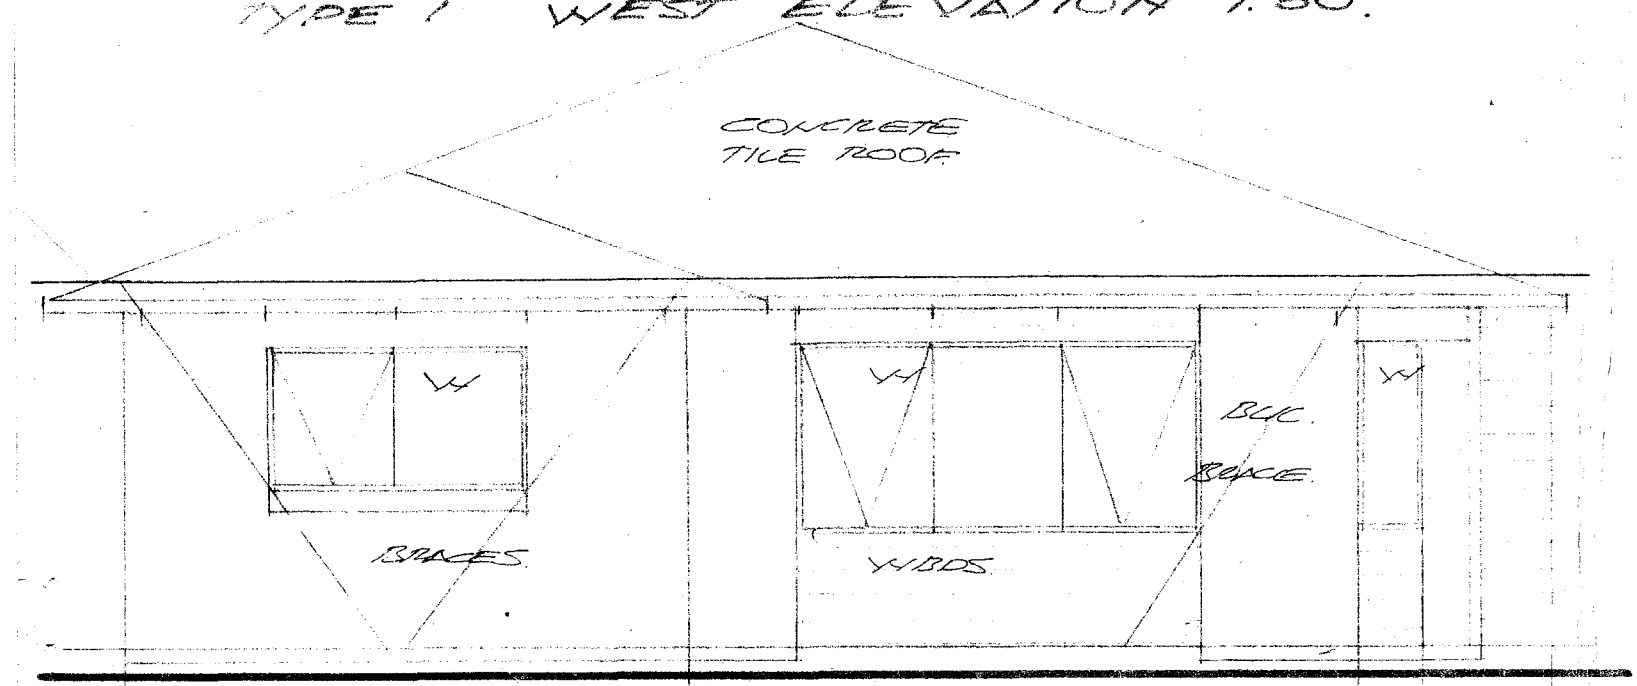

TYPE 1 EAST ELEVATION 1:50

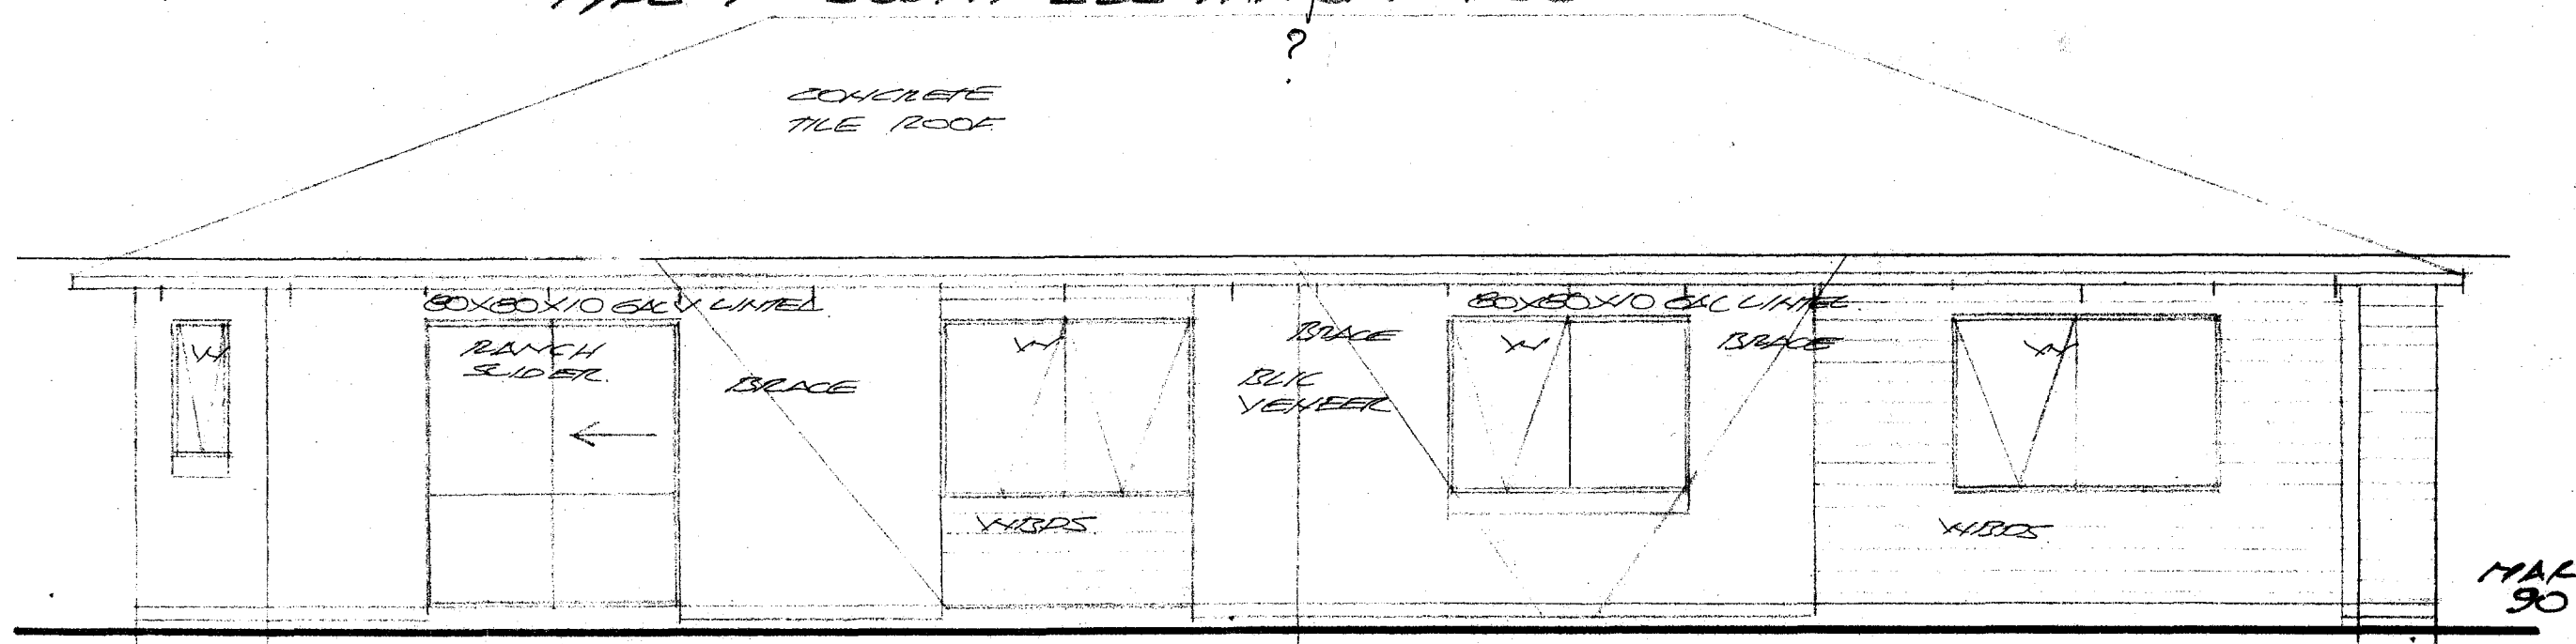

TYPE 1 NORTH ELEVATION 1:50

PROPOSED HOME UNITS
81 SEDDON ST.
FOR
MR. R. K. BEALE

gerald stock architect

p.o. box 1377 -- telephone 86-746 -- rotorua

MAL
90

PLANS APPROVED UNDER THE ALL RE
OUTREACHING AND BY LAWS
HEALTH DEPT. ALL COMPLETED
WITH
Date 8-6-90 Permit Number H0350
Inspector C Alexander