

TEMUKA BOROUGH COUNCIL

BUILDING INSPECTION SHEET

Permit No. E033F15 Date 15/11/88

Owner A.C. Chapman

Builder Self.

Lot _____ D.P. _____

Address 6 Gammack St.

Work Additions.

Check

Work ~~complete~~ not
started 2 Post in Ground
Veranda post inspected

J/B

Completed

Footway _____

In Order _____

Damaged _____

Signed _____

Brownlie 2-4-92

Will bring in
Signed Letter
Saying he will
Pay for any damage
to footpath.

TEMUKA BOROUGH COUNCIL

Mrs A.C. Chapman
6 Gammack St
Temuka.

P.O. BOX 22
TEMUKA

26/10/88

2016

Dear Sir,

I have to inform you that your application for a Building Permit to erect
Additions at
as above for SHIP has been approved,
with/without amendments. The necessary permit will be issued on payment of the
following fees:

Building Levy	-	-	-	-	-	-	-	-	-	24.00
Building Fee	-	-	-	-	-	-	-	-	-	
Sewer Connection	-	-	-	-	-	-	-	-	-	
Water Service	-	-	-	-	-	-	-	-	-	
Stormwater Drain	-	-	-	-	-	-	-	-	-	
Permanent Vehicular Crossing	-	-	-	-	-	-	-	-	-	
Deposit for Possible Footpath Damage	-	-	-	-	-	-	-	-	-	
Plumbing and Drainage Fees	-	-	-	-	-	-	-	-	-	5.00
G.S.T.	-	-	-	-	-	-	-	-	-	2.90
TOTAL \$										31.90

Per [Signature]

for BUILDING INSPECTOR


12-11-88

To The Building inspector
or Borough of T.H.A.

AS We Do not Have To pay Deposit.
on our permit we Agree To fix
Any Damage Caused The The Footpath
During our alterations

I.L. Chapman

ALL Chapman

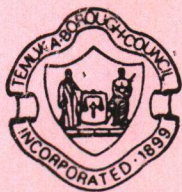

Temuka Borough Council

BUILDING APPLICATION FORM

Date 14 - 10 - 1988

I hereby apply for permission to erect & add to
(State type of work)

at 6 GAMMACK Street, Lot No. _____ DP. _____

Sec No. 295 Arowhenua TN

According to the detailed plans, elevations, cross-sections and specifications,
site plan and drainage plans IN DUPLICATE.

Signature of Applicant Mr Chapman

Use of Building - Residential/Commercial/Industrial (Delete those not applicable)

Floor Area 15 sq. metres

Estimated value of Buildings Including Labour \$ 5900.00

Estimated Value of Plumbing & Drainage Incl. Labour \$ 100.00

TOTAL \$ 1100.00

Owners Name: Mrs AE Chapman Builders Name: Self

Address: 6 Gammack St Address: _____

Temuka

Contact Phone No: 58931 Contact Phone No: 39-397.

Name of licensed Plumber and Drainlayer John A. Shaw

OFFICE USE ONLY

Application Number 2016

Receipt Number 6246-47

Valuation Number 02 280 00

Permit Number E033195

Date 15/11/88

Special Conditions

Will pay for any damage
to footpaths as no footpath
Deposit has been paid

Building Fee \$ 24.00

Research Levy \$:

Sewer Connection \$:

Water Connection \$:

Stormwater Drain \$:

Vehicular Crossing \$:

Footpath Deposit not paid \$ 181.82

Plumbing & Drainage \$ 5.00

GST 21-08

TOTAL 23.90

PeD=390

TEMUKA BOROUGH COUNCIL

APPLICATION FOR PERMIT FOR PLUMBING OR DRAINAGE WORK

I the undersigned J. A. Shaw hereby apply for permission to have the work described herein and set out in the plans attached hereto, carried out in the premises situated in 6 Gammack Street being on Section 395 Acworth Ave. T.V. Lot D.P.

Name and address of person for whom work is to be carried out:

I.C. ? A.E. Chapman
6 Gammack Street

Name and address of Plumber or Drainlayer:

Mr. John A. Shaw
Speechlys Bridge, Geraldine

Proposed Works:

Installation of ~~Bath~~ ~~Basins~~ ~~Sinks~~
~~Wash tubs~~ ~~Washing Machines~~ ~~Dishwasher~~
~~Septic Tank~~ ~~Waste Pipes~~ft Drain.
Other Shower ~~.....~~

Estimated cost of:

NOTE

(a) Plumbing \$ 80.00
(b) Drainage \$ 40.00
100.00

If the amount of the fee payable in respect of a permit is dependent on the value of the work, the cost of materials shall not be taken into account in estimating that value.

Dated this 14th day of October 1938
Signature J. A. Shaw
Receipt No. 6247

18 October 1988

Mr and Mrs Chapman
6 Gammack Street
TEMUKA

Dear Sir and Madam

With regard to your building permit application received recently.


Please provide me with a plan of the existing drainage system. I understand that some of the drains may have been built over in the past and this may need to be remedied.

If you wish to discuss this matter I may be contacted at the Borough Council every Tuesday.


Yours faithfully

per: 

E. BENNETT
BOROUGH HEALTH INSPECTOR

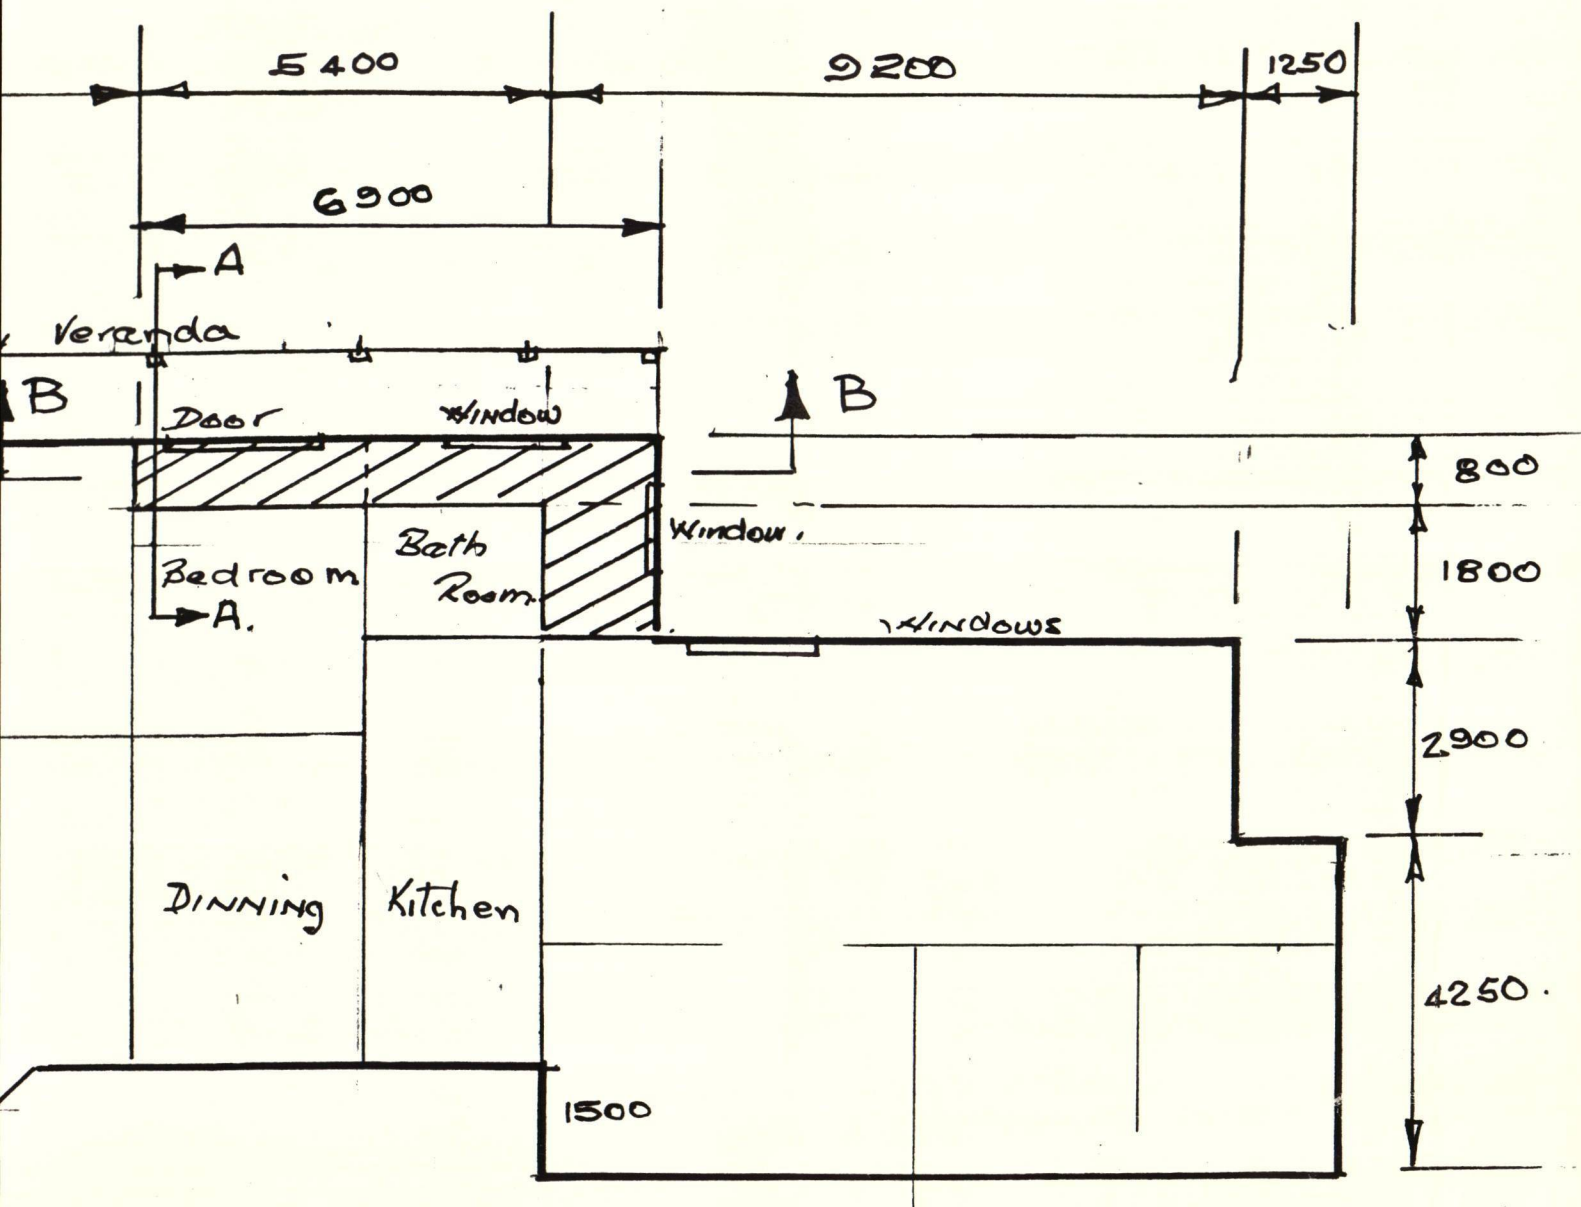

PLAN Scale. 1:100.

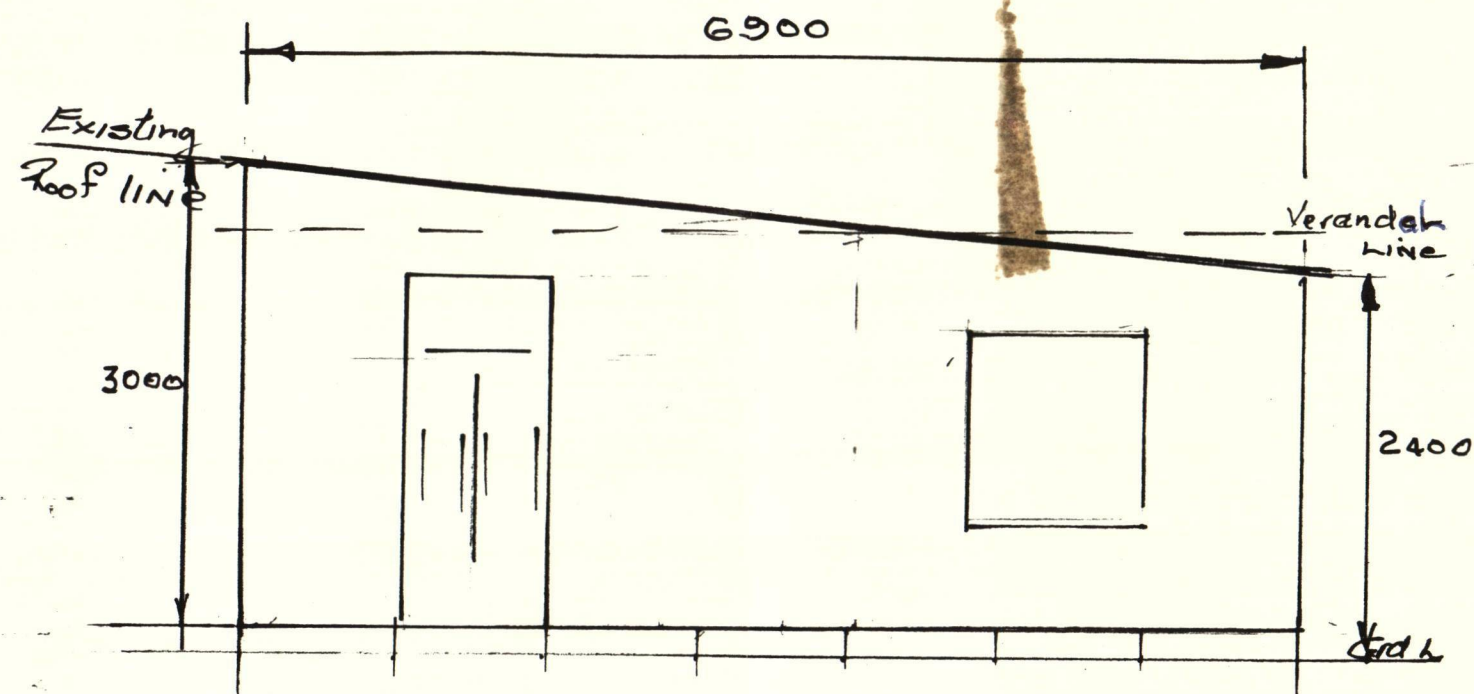


Elevation on Section B-B
Scale. 1-50

ations and Additions to Residence. Mr. Mrs. Chapman.

NO 6 GAMMACK STREET TEMUKA



Section A-A

Scale 1-100

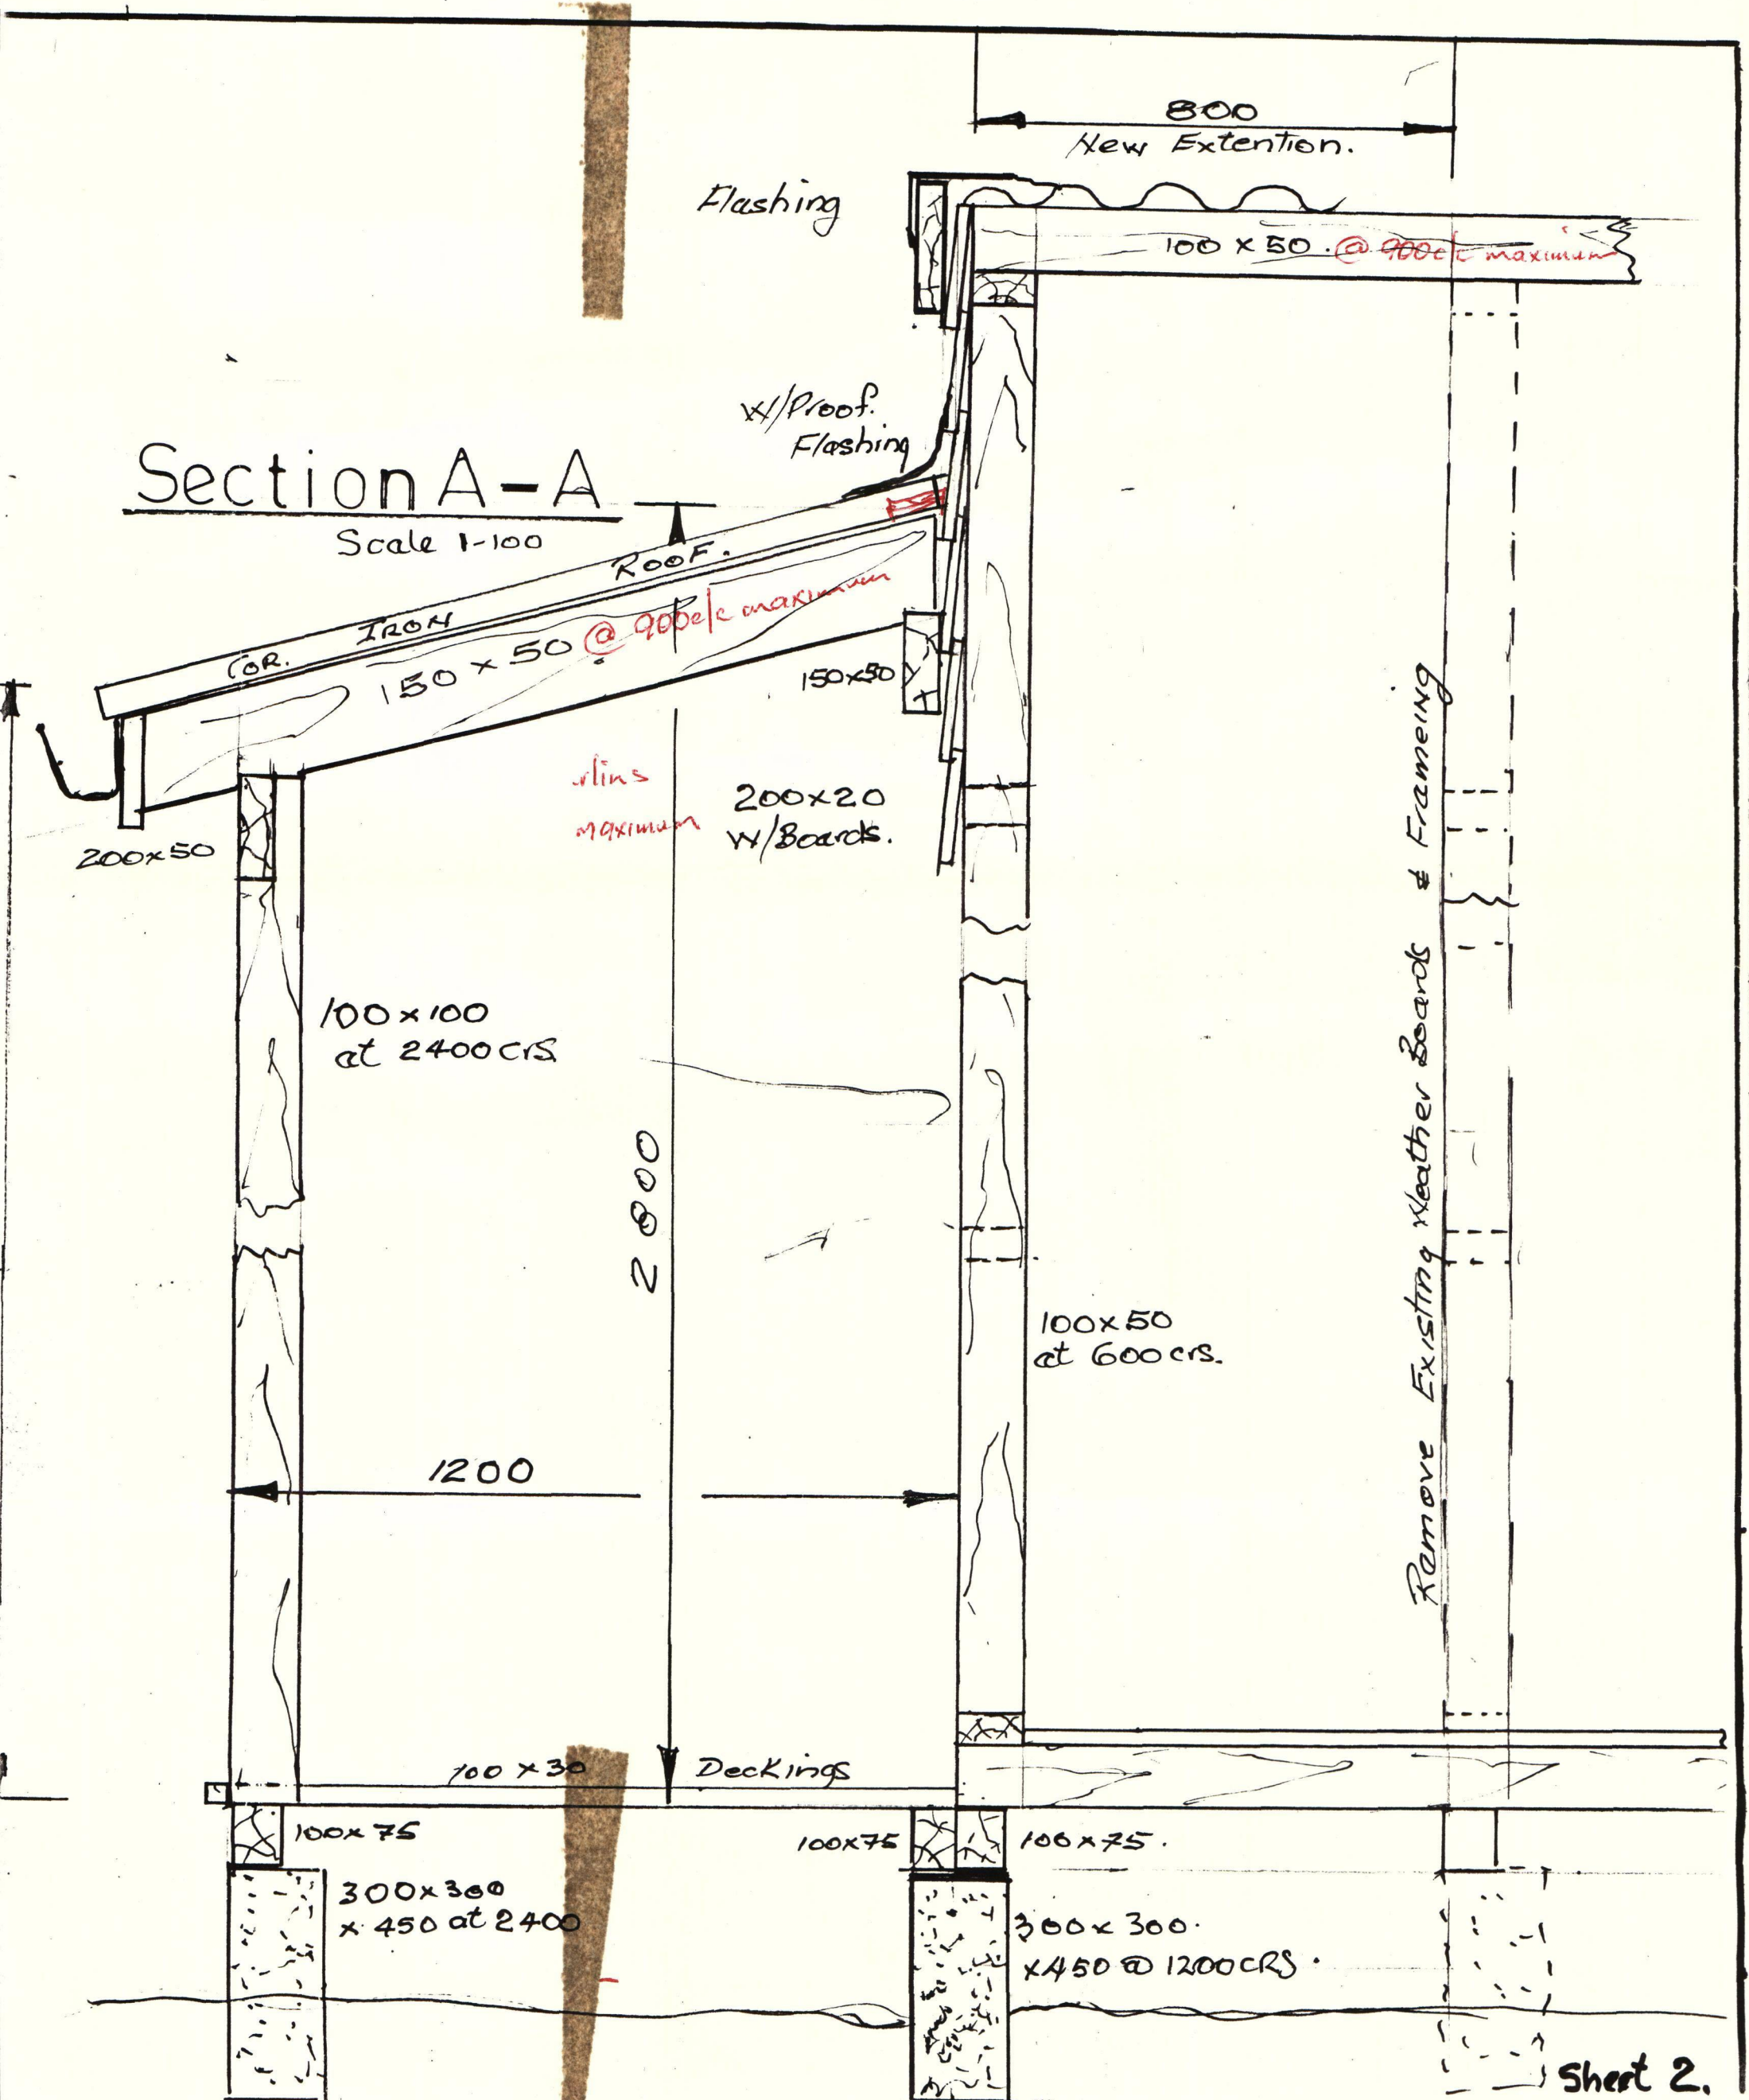

T.B.C.
 PERMIT APPROVAL
 HEALTH INSP: *EB* 25-10-88
 BUILDING INSP: *EB* 18-10-88
 TOWN CLERK: *John D. [Signature]* 26/10/88

Section A-A
 Scale 1-100

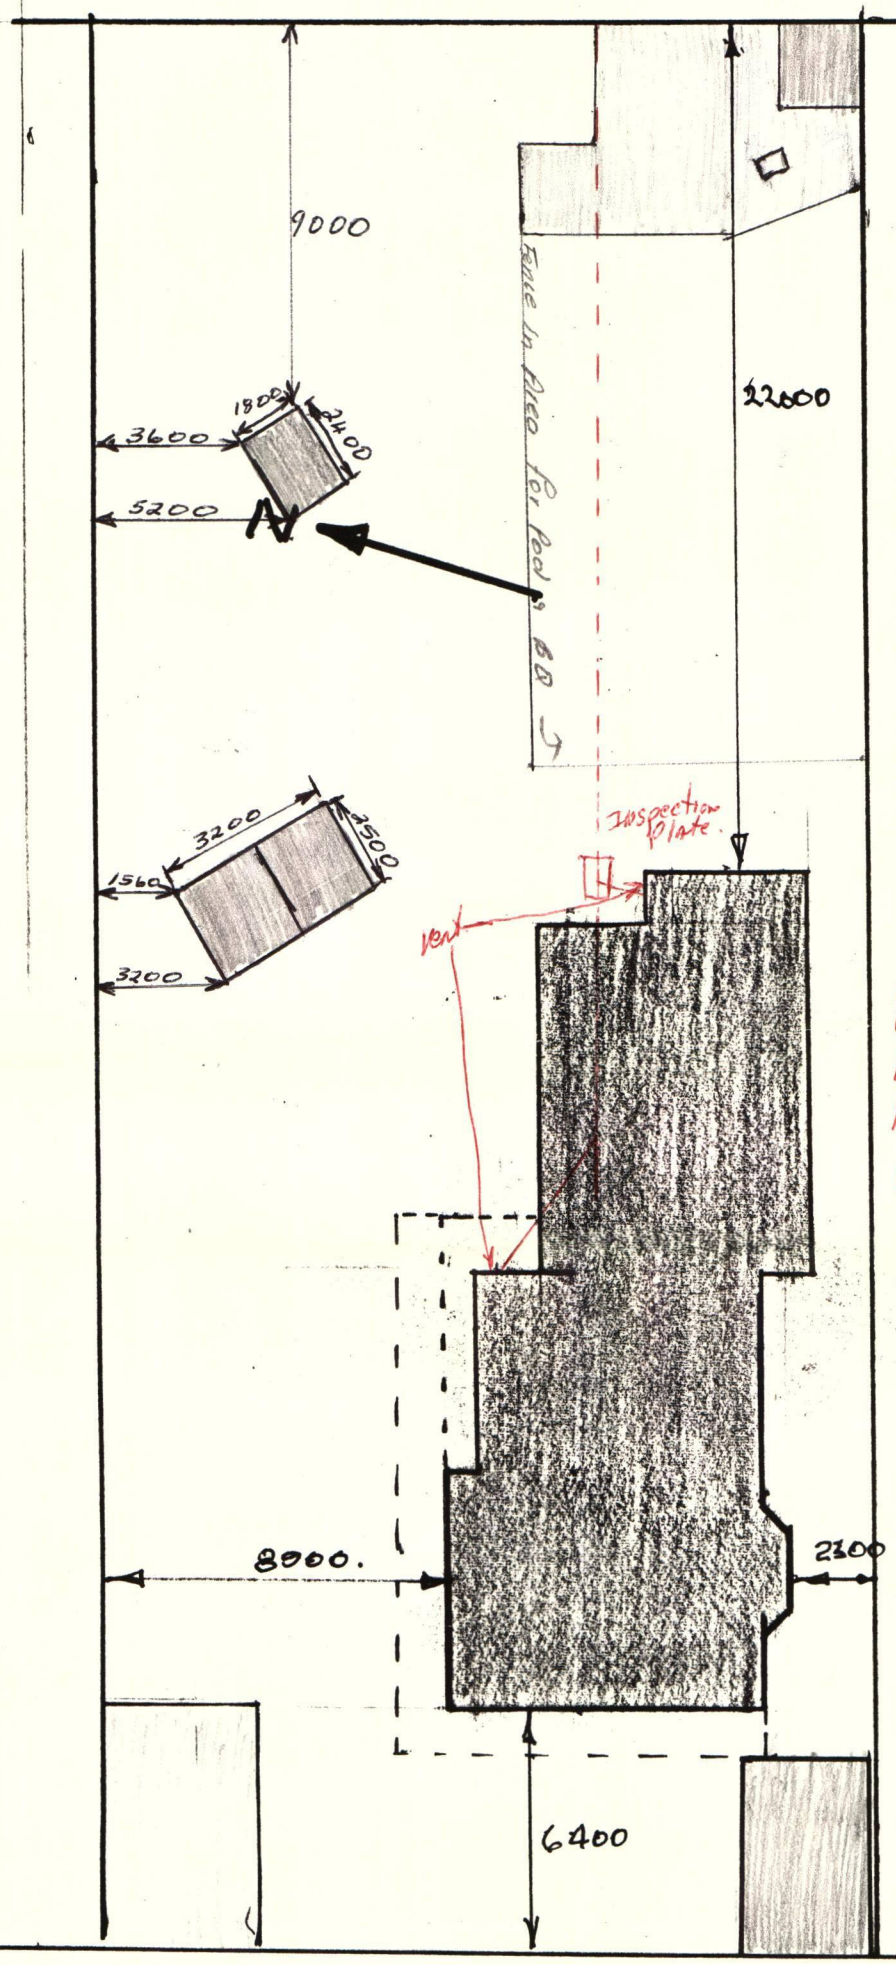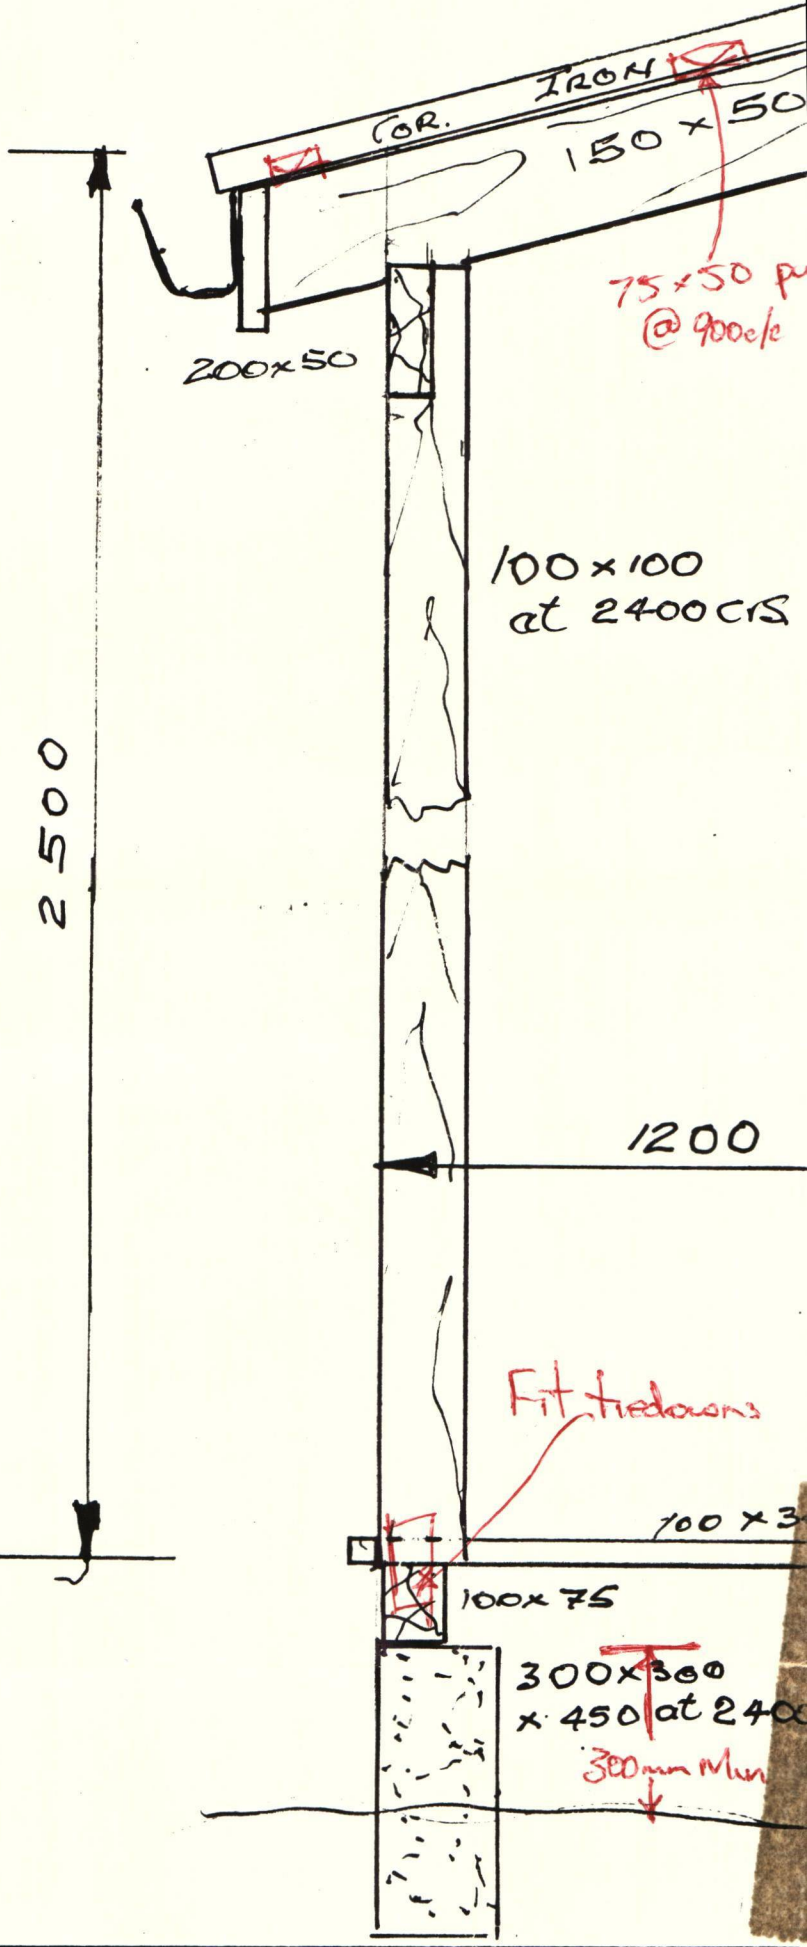

Site Plan
 Scale 1-200

Drainage under the
 building to be re-
 routed to the
 external.

EB
 25-10-88