

15 Burns St

BOROUGH OF MATAURA.

APPLICATION FOR PERMIT TO CARRY OUT DRAINAGE AND PLUMBING WORK.

The Town Clerk,
Mataura Borough Council,
P.O. Box 14,
MATAURA.

Application No. M/64/8

I Dunlop Pearson of P.O. Box 14 Mataura

Hereby make application to the Mataura Borough Council for a permit to carry out
Drainage & Plumbing Work in accordance with the Plan submitted.

Description of Property Lot _____ D.P. _____
Section _____ Block _____

Person for whom work to be carried out Mr. M. Scott
Address _____

Estimated Value of Work £ 285.

Registered Plumber C.B. Pearson Address 38 Burns St

Registered Drainlayer C.B. Pearson Address 38 Burns St

Description of Work (State whether new work or ~~repairs~~) New House

Water Closet ☒ Urinal _____ Slop Sink _____

Wash Tubs ☒ Baths _____ Basins _____

Showers ☒ Sinks ☒ Other Fittings _____

Drainage Approximate Length _____ Ft. Whether street opening No

Date 25/2/64 1964. SIGNATURE C.B. Pearson

Licensed Drainlayer

FOR OFFICE USE ONLY

BOROUGH HEALTH INSPECTOR'S REPORT.

I have to advise that I have made an inspection of the above property, and report as follows:

I recommend / do not recommend that this application be approved.

2. _____

DATE 25.2. 1964.

P. J. O'Connell
BOROUGH HEALTH INSPECTOR

Fee Paid £ 2:10:0. Paid 2/10/-

Receipt No. 1804

PERMIT ISSUED NO. 863

Date Issued 24/3/64

NOTE:- Schedule of Fees Payable on back of application form.

BOROUGH OF MATAURA.

APPLICATION FOR DRAINAGE PERMIT

To the Town Clerk:-

I hereby apply for permission to alter
install a
repair
drain connected with the Borough Sewer as shown in the plan
below at premises owned by : A. Scott.


No.

Street.

C.B. Pearson

Licensed Drainlayer.

PLAN.

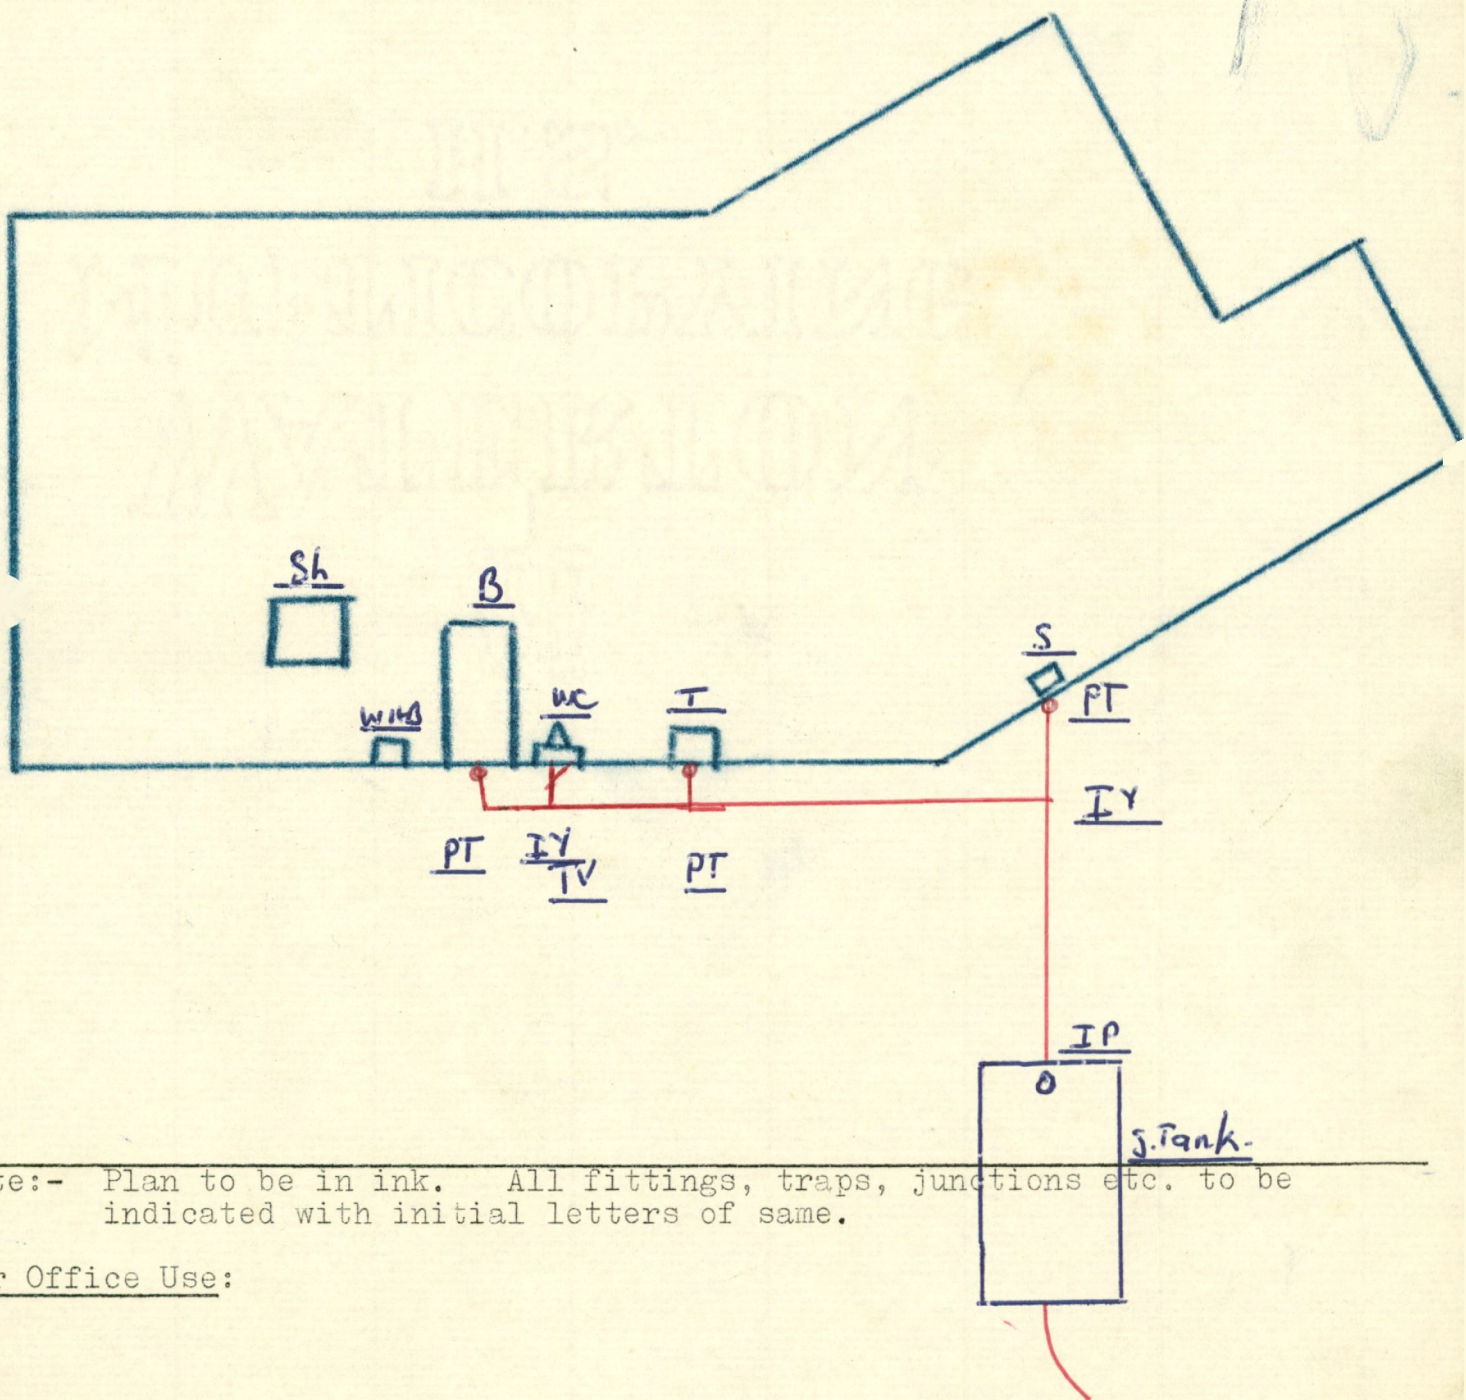

Note:- Plan to be in ink. All fittings, traps, junctions etc. to be indicated with initial letters of same.

For Office Use: