

APPENDIX 8

- 5 JAN 2004

Notice of Wastewater Separation

I JOHN WILLIAM ANDREI GRACE FARRA the property owner or agent
for (property address) 201 CORNFoot ST WANGANUI Phone

give notice that the stormwater and sewer on the above property has been separated.
I attach my drainage plans detailing the location of all soak pits or other installations for your records (see example of typical site plan on page 30).

I accept any risks associated with the installation of any soak pits on the above property, and I accept that at times they may overflow during heavy rainfall and will periodically require maintenance.

If the soak pits do not prove to be sufficient to perform satisfactorily, or if my drainage system causes any nuisance outside my property, then I acknowledge that I will need to rectify the problem to the Council's satisfaction.

Check List


Please ✓ boxes that relate to your property.

- Plans attached (as per example on page 30).
- The property already has an existing separated stormwater system and a site plan is provided of the known details of the system.
- All stormwater discharges within the property and attached is a site plan showing soak pit location and any downpipes discharging onto the ground.
- Stormwater discharges to a Council stormwater drainage system.

Signed: *John William Andrei Grace Farrar*

Date: 5.1.2004

Please return to:
The Stormwater Separation Co-ordinator
Wanganui District Council
PO Box 637
Wanganui

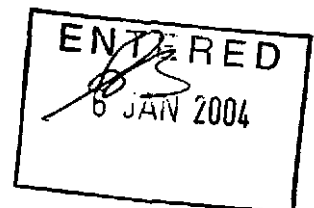


Proc # 1288



RECEIVED
WANGANUI DISTRICT COUNCIL

Existing Soak Pit. - 5 JAN 2004

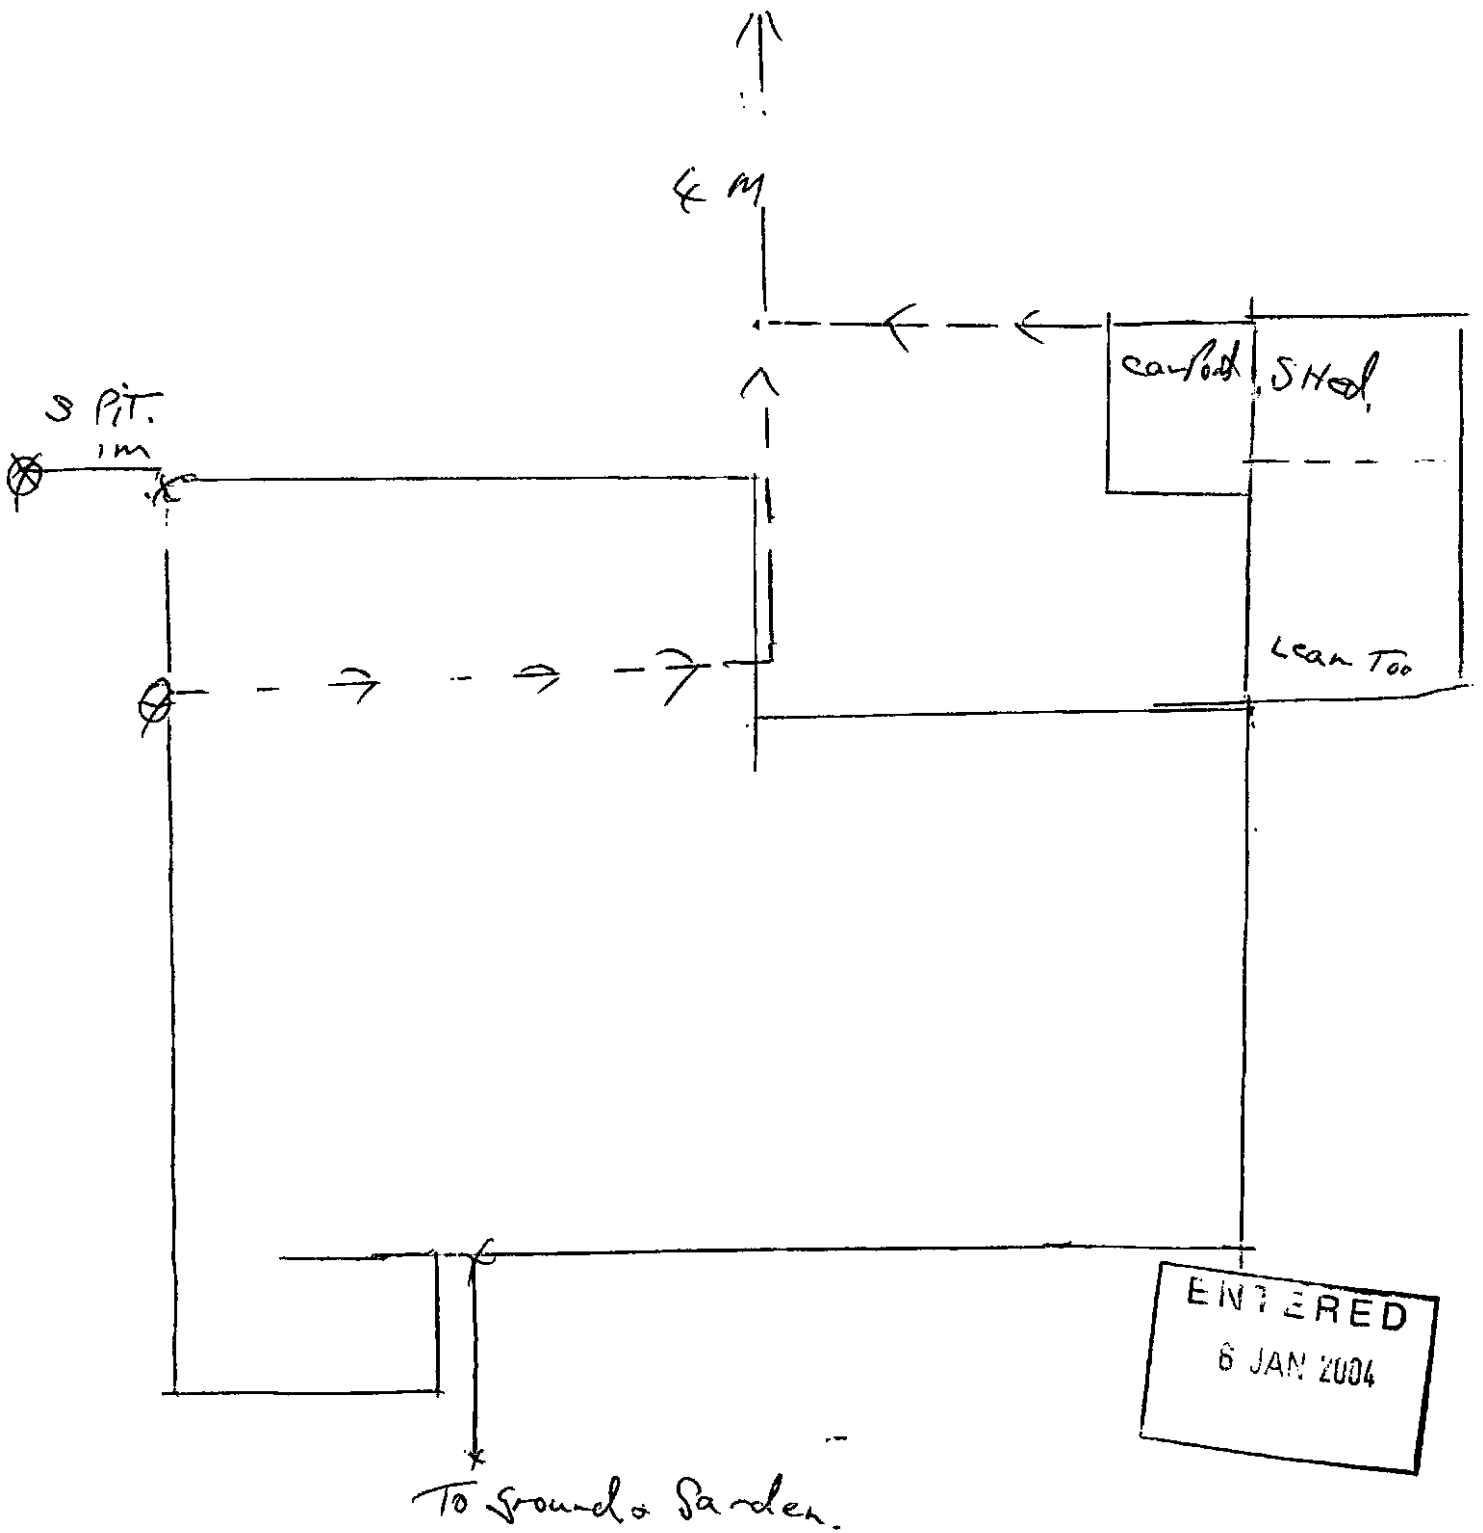

201 CORNSHED STREET