




DRAINLAYING FIRM Tim Miller Plumbing BUILDING CONSENT No. 100 795

PROPERTY OWNER Unit 15 LOCATION/STREET Brown Acre Village

DATE 6/10/10 TOWNSHIP Motueka

SEWER DRAINAGE PLAN

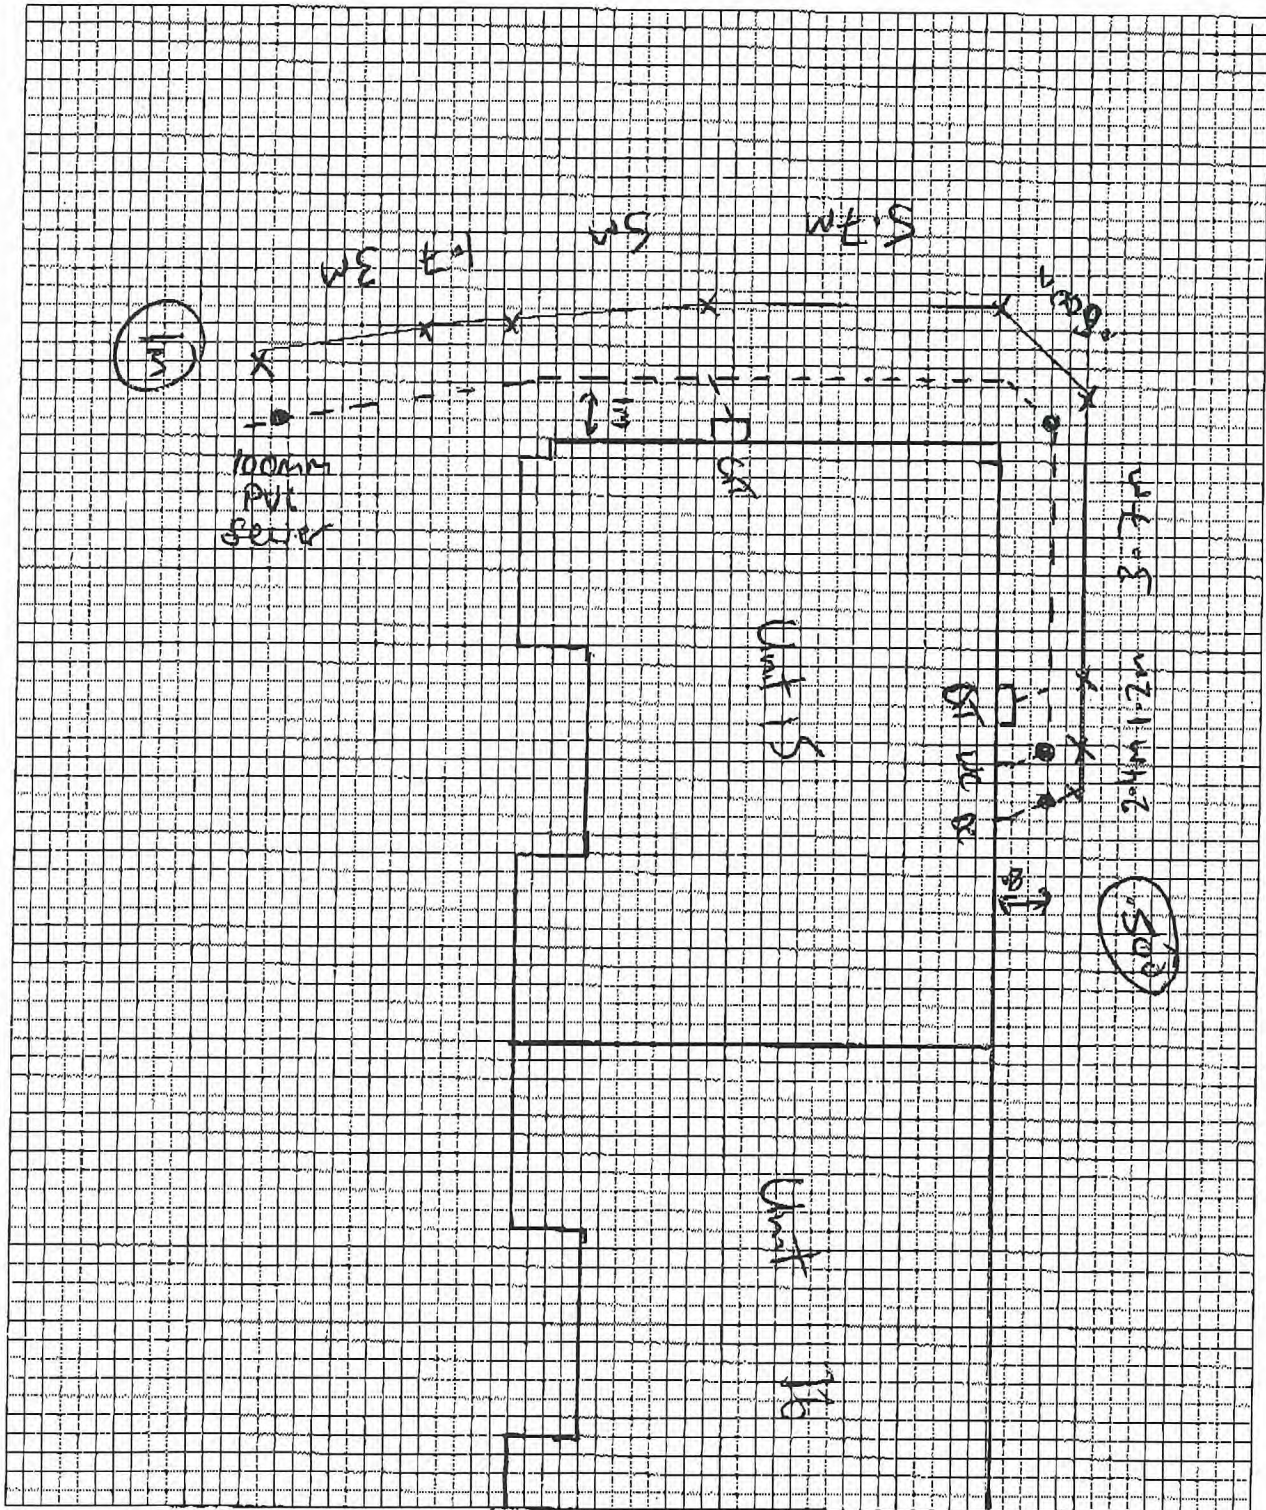

INSTALLED TO BUILDING CODE
SIGNED BY REGISTERED DRAINLAYER

Tim Miller
10/10

INSPECTED BY

FILED



DRAINLAYING FIRM Tim Miller Plumbing BUILDING CONSENT No. 100795


PROPERTY OWNER Unit 15

LOCATION/STREET Brown Acre Village

DATE 6/10/10

TOWNSHIP Motueka

Stormwater DRAINAGE PLAN

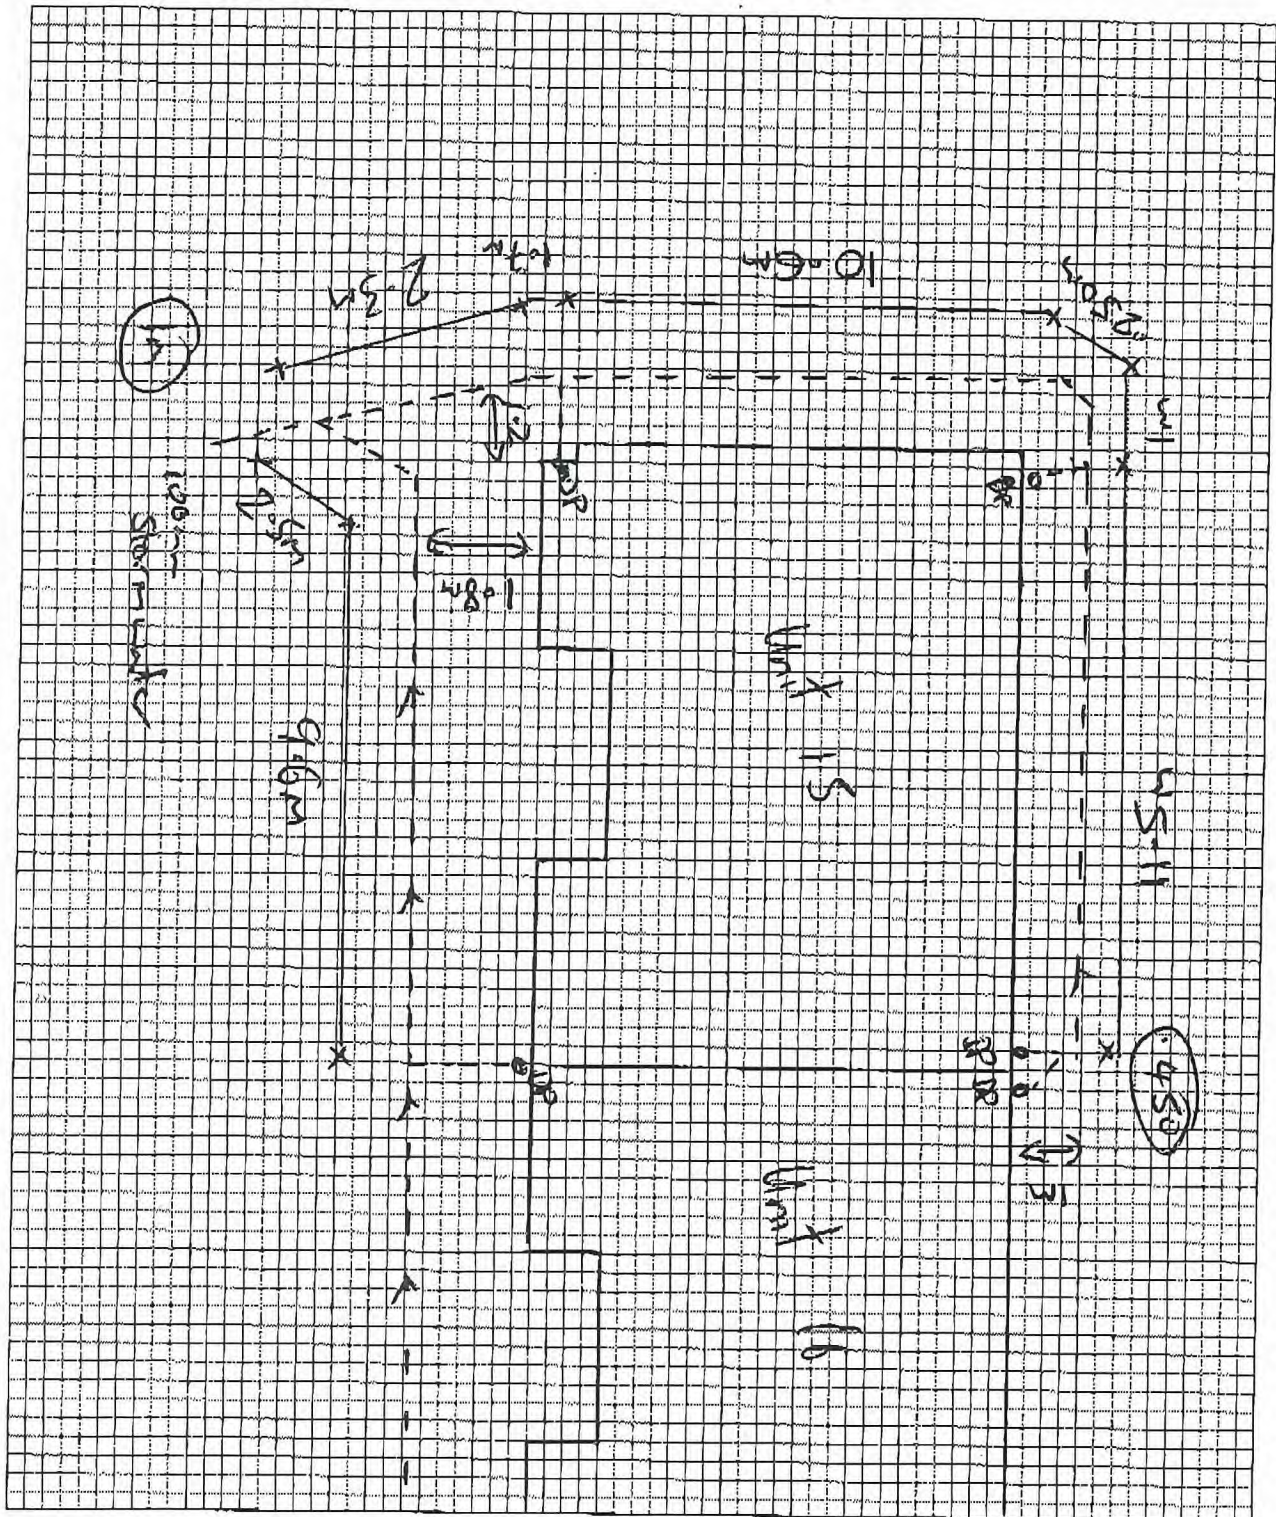

INSTALLED TO BUILDING CODE
SIGNED BY REGISTERED DRAINLAYER

INSPECTED BY

John McKenzie
19100



DRAINLAYING FIRM Tim Miller Plumbing BUILDING CONSENT No. 100795


PROPERTY OWNER Unit 15

LOCATION/STREET Brown Acre Village

DATE 6/10/10

TOWNSHIP Motueka

Stormwater DRAINAGE PLAN

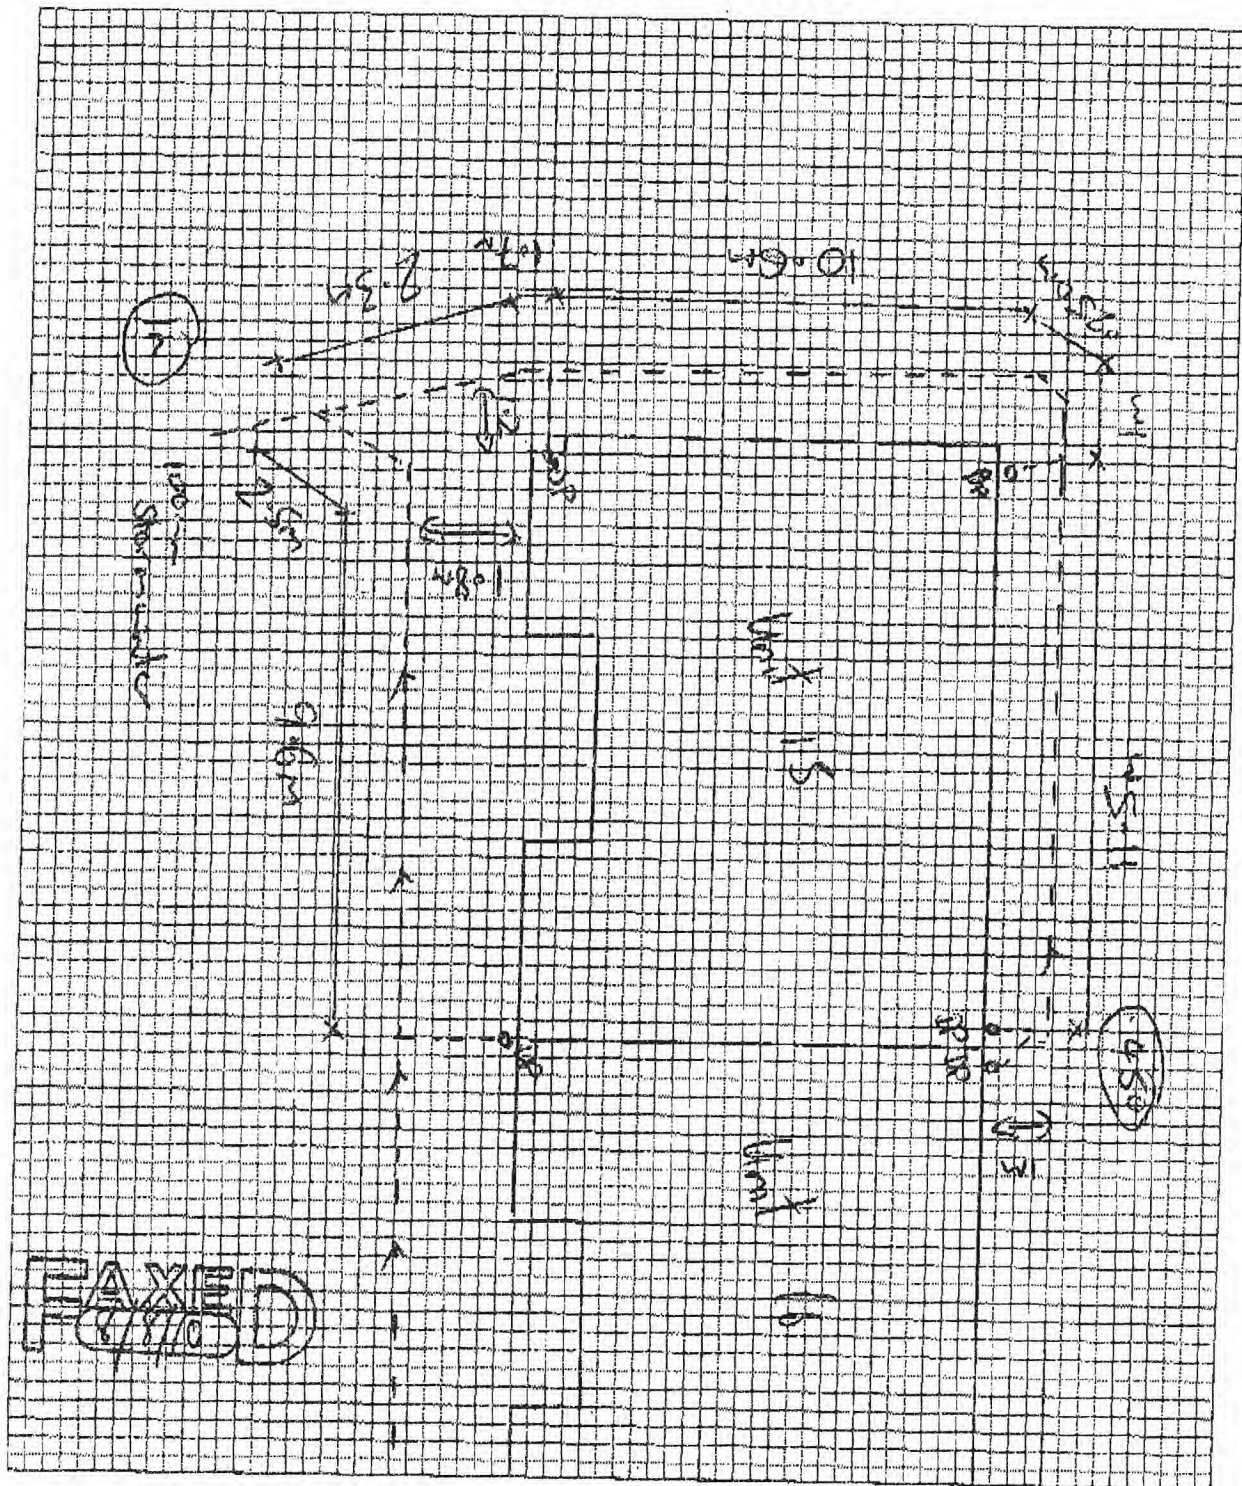

INSTALLED TO BUILDING CODE
SIGNED BY REGISTERED DRAINLAYER

John McNamee
10/10/10

INSPECTED BY



DRAINLAYING FIRM Tim Miller Plumbing BUILDING CONSENT No. 100 795


PROPERTY OWNER Unit 15

LOCATION/STREET Brown Acre Village

DATE 6/10/10

TOWNSHIP Motueka

SEWER DRAINAGE PLAN

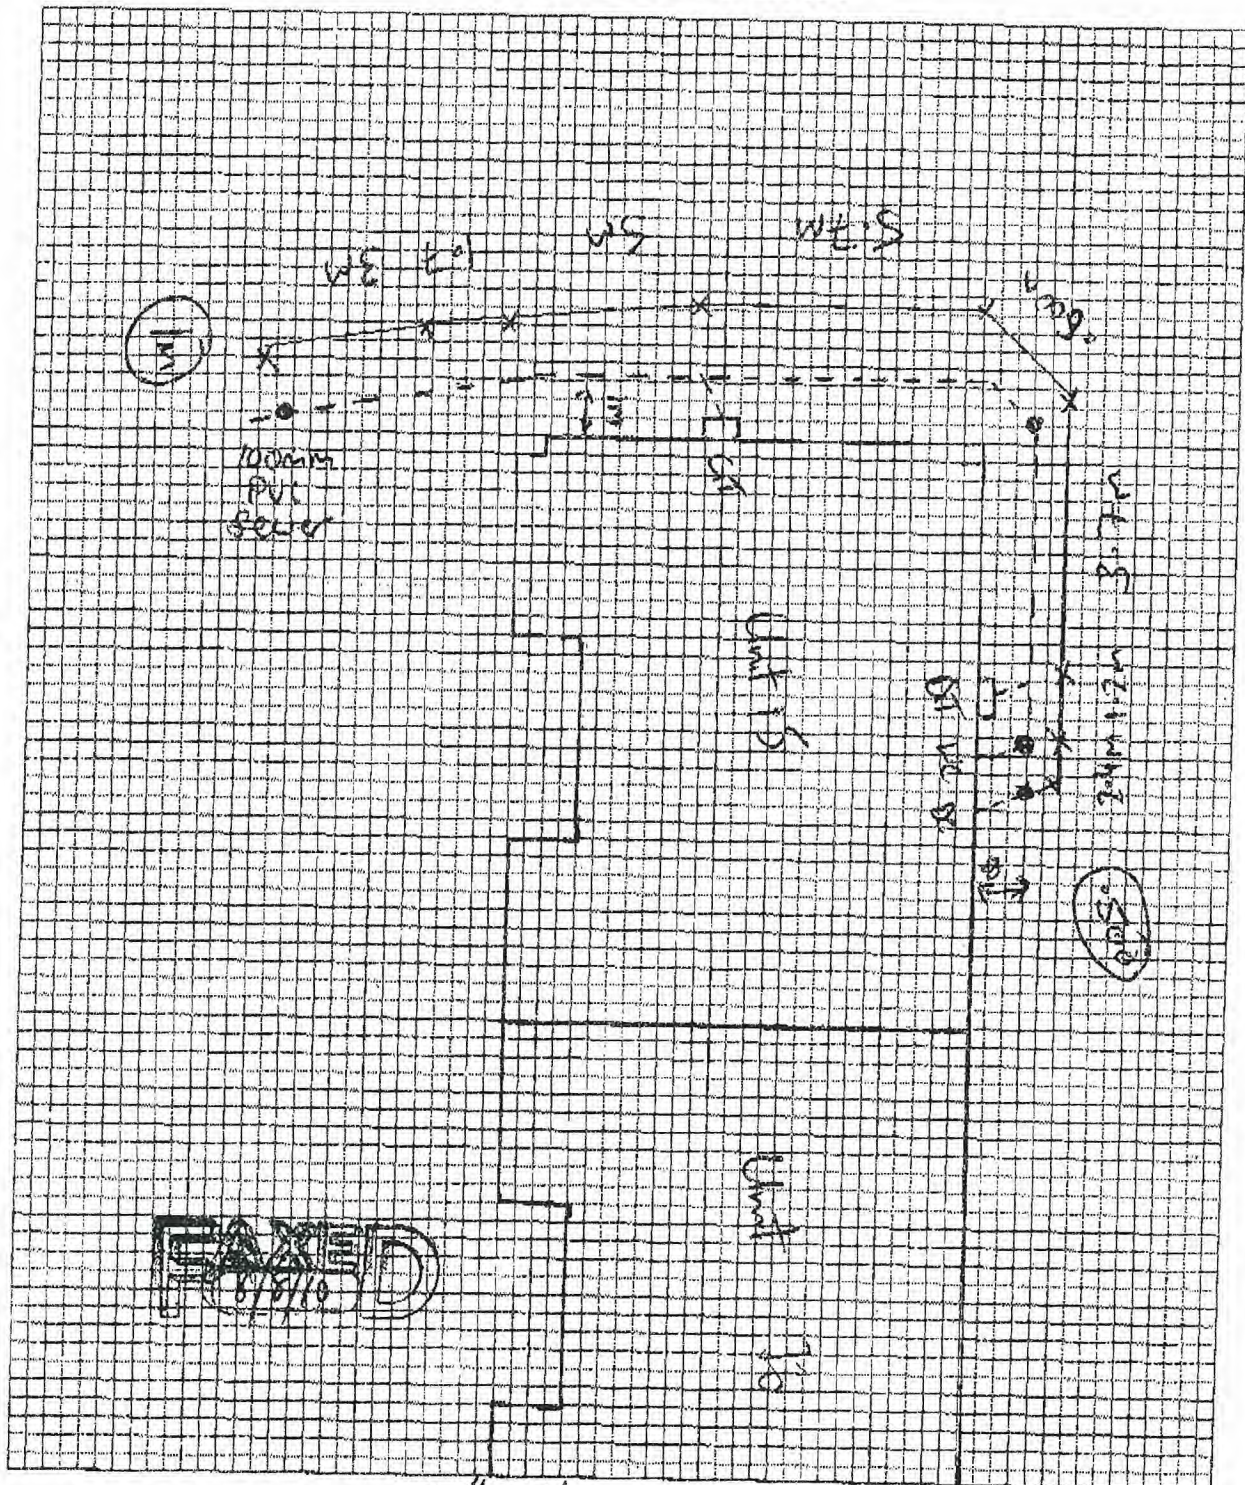

INSTALLED TO BUILDING CODE
SIGNED BY REGISTERED DRAINLAYER

Tim Miller
10/10/10

INSPECTED BY