

Our ref:
Your ref:

Enquiries to: _____



PLAN OF SEWAGE AND STORMWATER DRAINS

Tradesperson to complete all details and draw plan and hand completed document to Council Inspector at time of inspection.

LOCATION OF WORK

STREET/ROAD *Serpents Rd*
(number) (name of street)

Legal description Lot No. *77* D.P. NO
of property

Allotment/Section

OWNER OF PROPERTY

..... *Tasman Village*

TICK FEATURE

new work	(+)
Addition to existing drain	()
alterations to existing drain	()
connection to sewer	(+)
residential	()
commercial/industrial	()
land subject to cross-lease	()

TRADESPERSON

Drainlayer registered No.....

Company or business
Name and address

..... *McGaugham Plumbing*

..... *208/210 St
Huntly*


Date work completed *30/8/99*

Permit number for job

Inspectors Notes:

Inspectors Signature

Street name
 Legal boundaries
 Whole buildings
 Depth at connection
 Location of all inspection access
 Stormwater drains
 Protection of shallow drains
 Scale

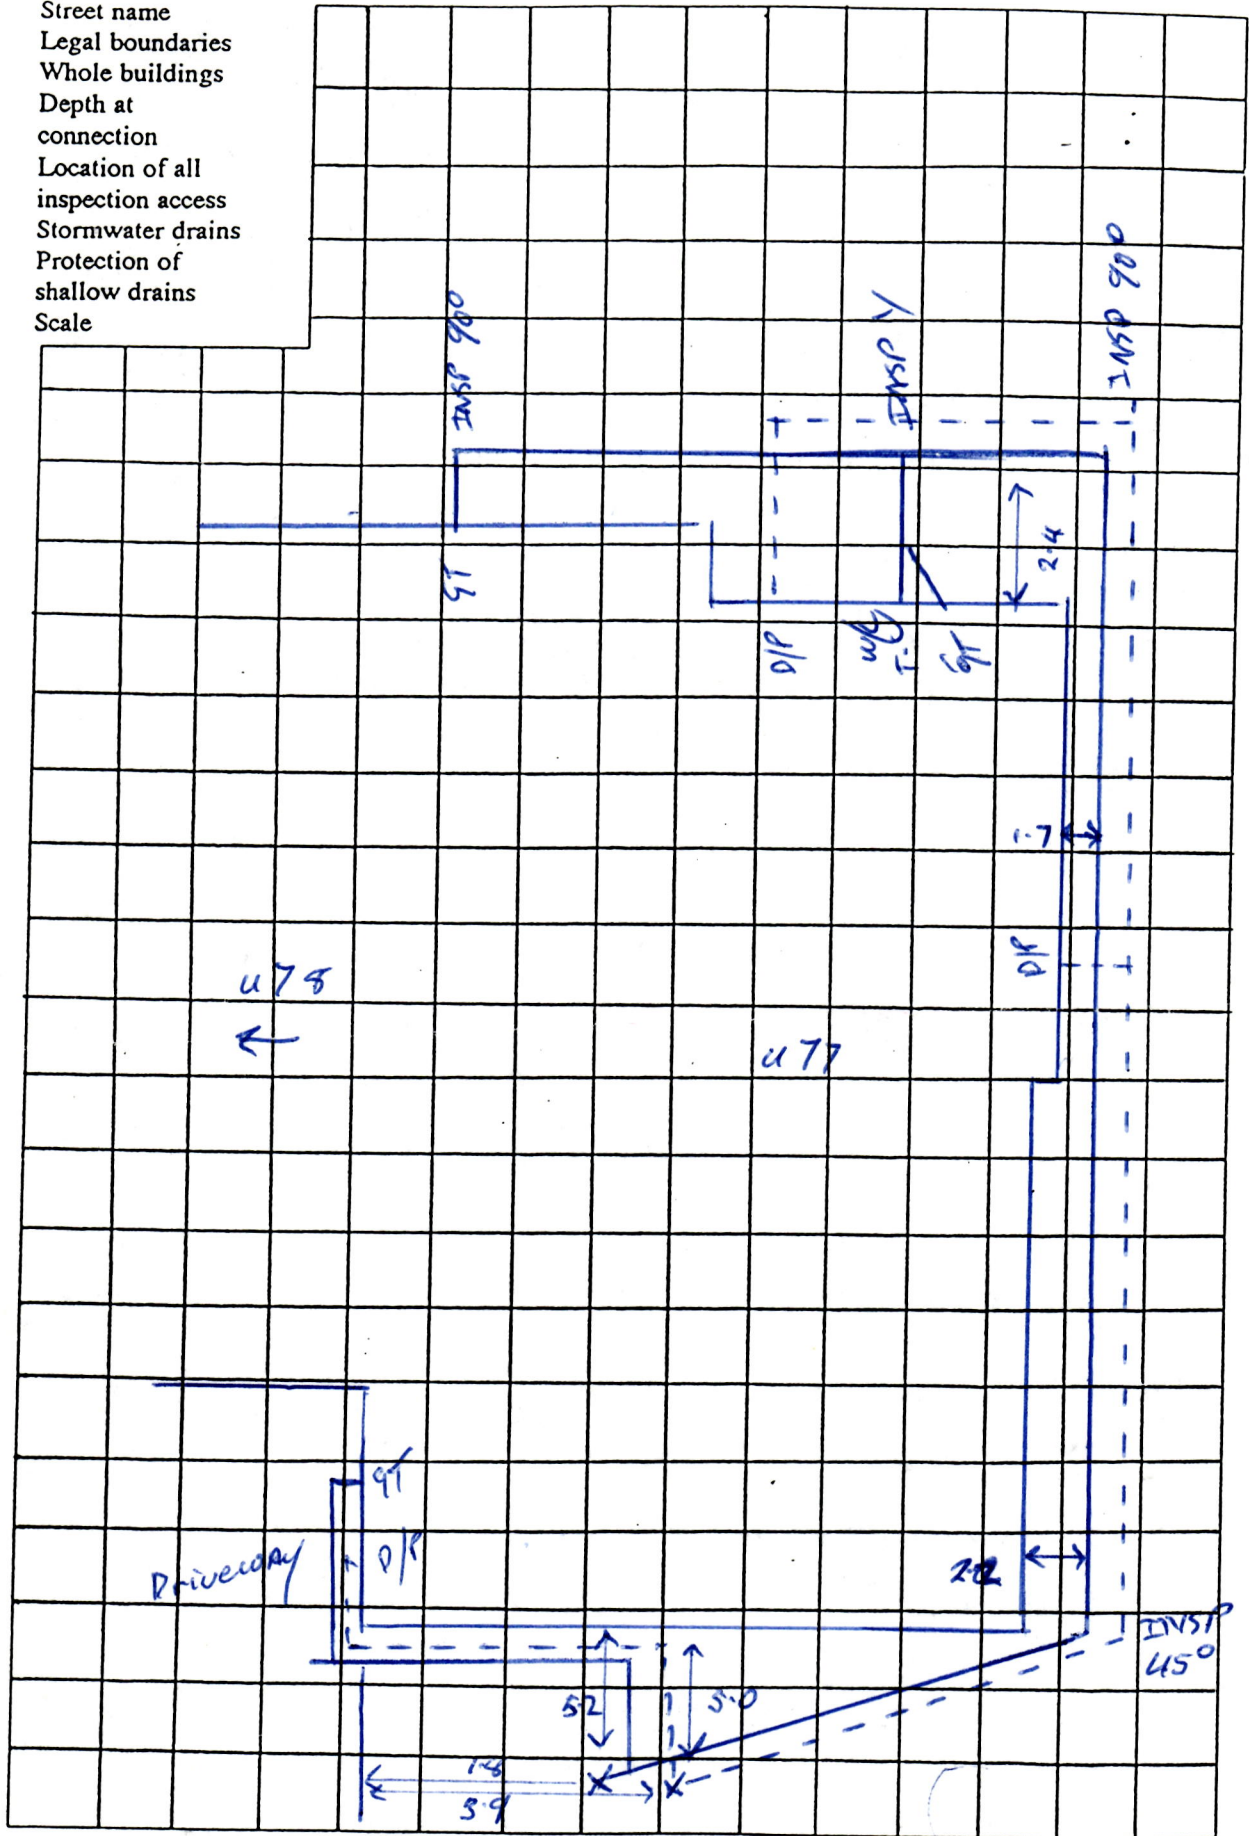

STREET/ROAD

Our ref:
Your ref:

Enquiries to: _____



PLAN OF SEWAGE AND STORMWATER DRAINS

Tradesperson to complete all details and draw plan and hand completed document to Council Inspector at time of inspection.

LOCATION OF WORK

STREET/ROAD *TASMAN*
(number) (name of street)

Legal description Lot No. *u 78* D.P. NO
of property

Allotment/Section

OWNER OF PROPERTY

.....

TICK FEATURE

new work	()
Addition to existing drain	()
alterations to existing drain	()
connection to sewer	()
residential	()
commercial/industrial	()
land subject to cross-lease	()

TRADESPERSON

Drainlayer registered No.

Company or business
Name and address

..... *M. Goughan Plumbing*

..... *2 Oakes St*

Newly


Date work completed *5/7/99*

Permit number for job

Inspectors Notes:

Inspectors Signature

Street name
 Legal boundaries
 Whole buildings
 Depth at
 connection
 Location of all
 inspection access
 Stormwater drains
 Protection of
 shallow drains
 Scale

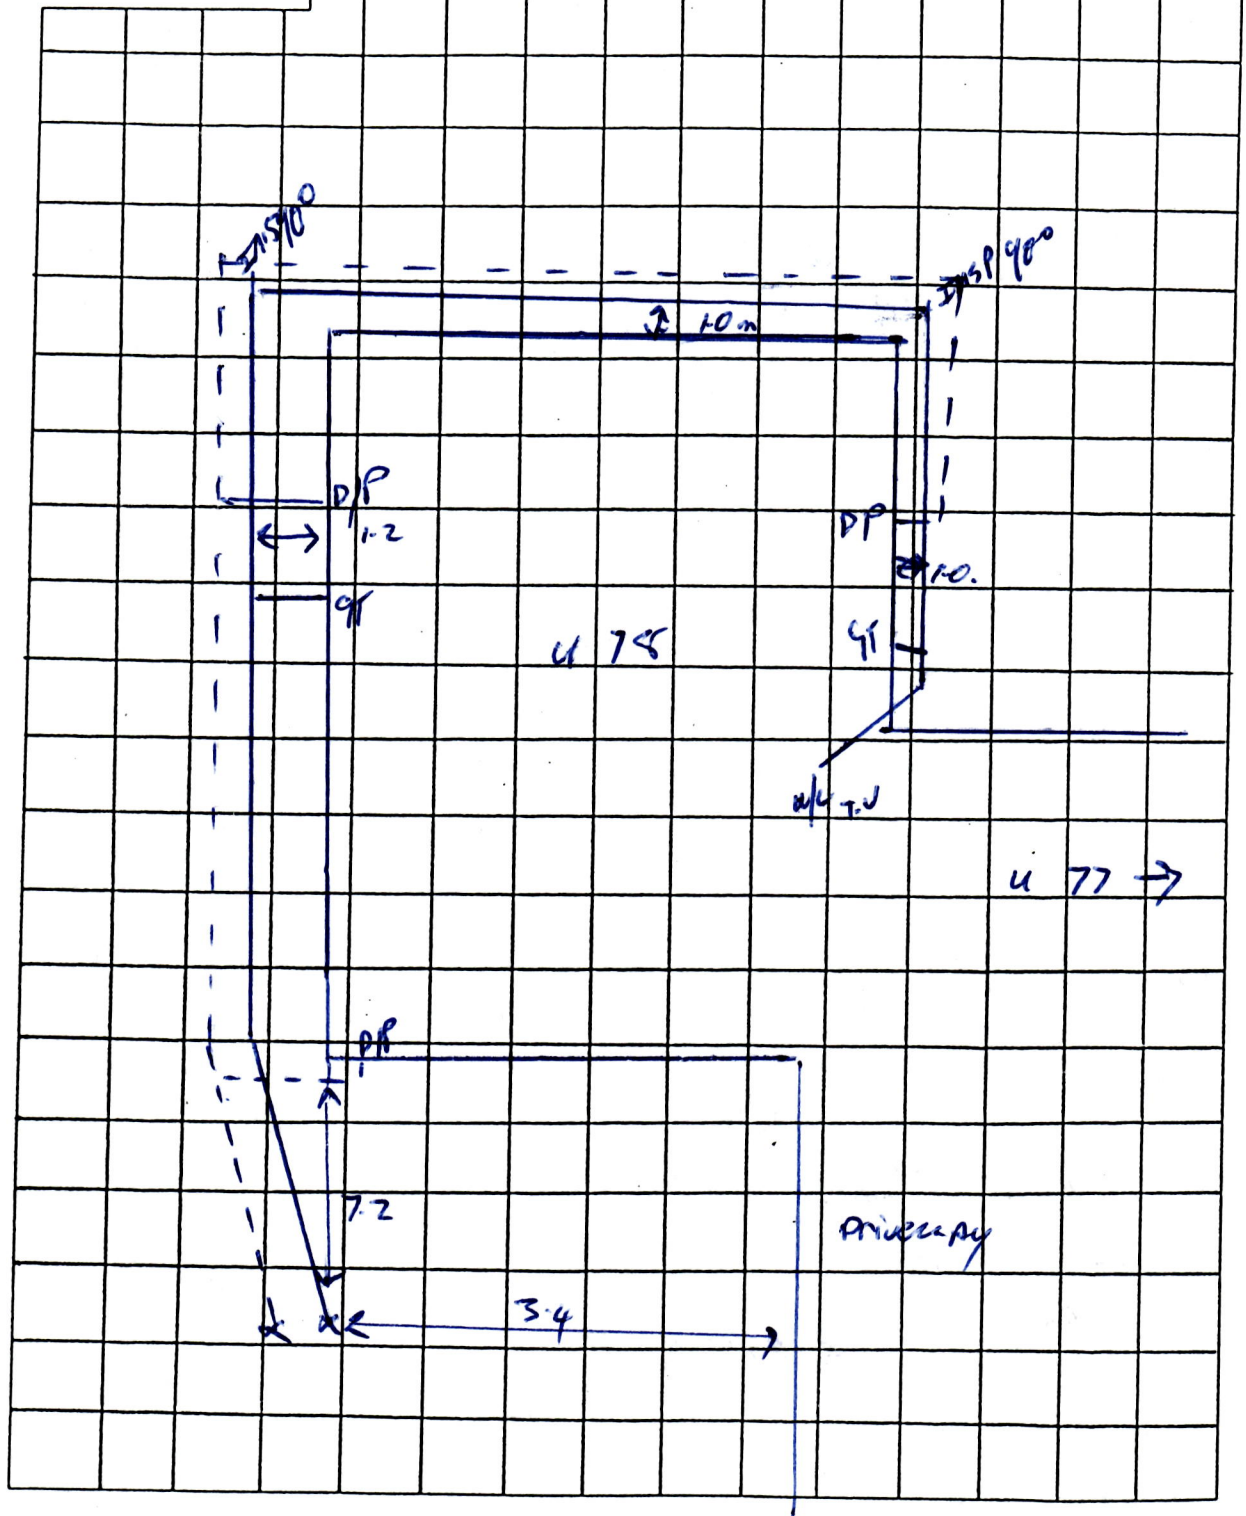

STREET/ROAD