

No. 45 Sec. GLAMIS Lot 88 D.P. 12256
Address AVENUE

DRAINAGE AND PLUMBING REGISTER

OWNER M G CAULANACH
ADDRESS
BUILDER SELF
PLUMBER D SMITH
DRAINLAYER


5/127/86 PERMITS 3395.
PLUMBING
DRAINAGE
VALUE \$1650.00

NATURE OF WORK DWELLING
7/11/89 (Not Started.)
DRAIN SATISFACTORY PLUMBING SATISFACTORY

FALL AND DESCRIPTION

Inspector.

DRAINAGE PLAN

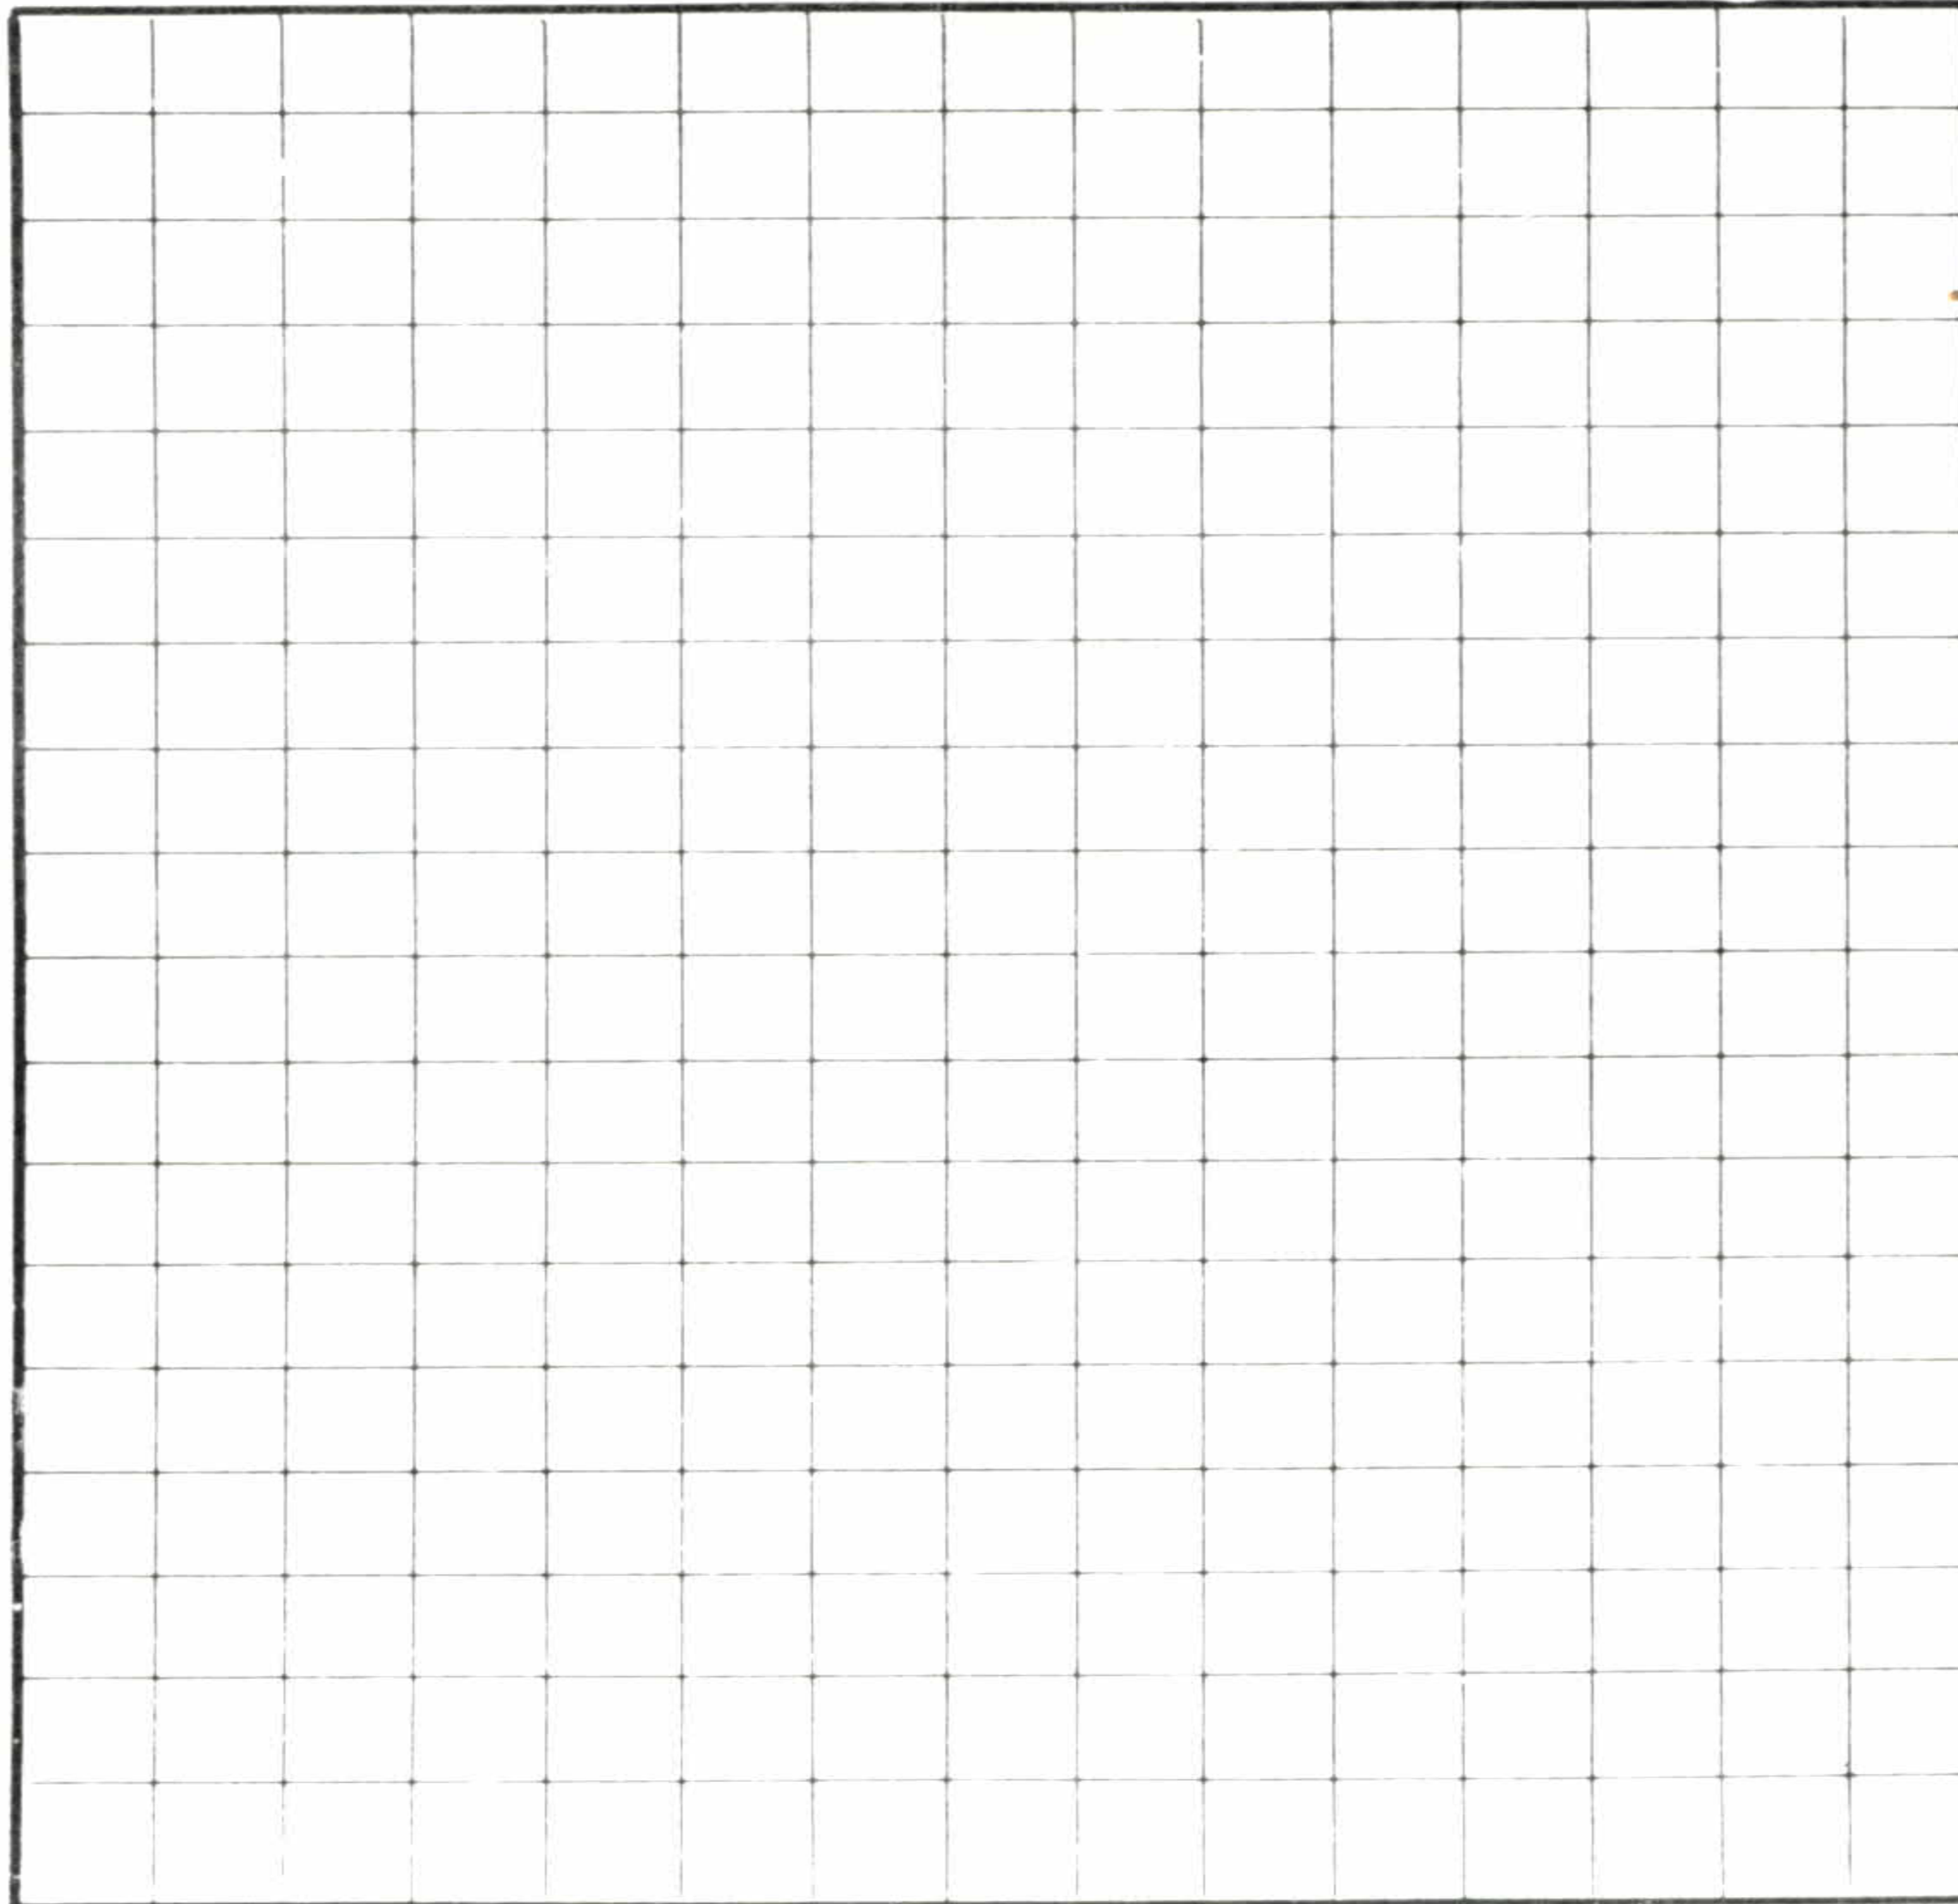

FRONTAGE

Masterprint 67822