

253/4

4 HUNTER PLACE: NEW PLYMOUTH

LOT 33 DP 12015
GT & LJ BANKS

OFFICE COPY

PLANS AND SPECIFICATIONS APPROVED TYPE, USE, SITING, COVERAGE AND CONSTRUCTION, AS IN ACCORDANCE WITH ALL RELEVANT ACTS, REGULATIONS AND BYLAWS ADMINISTERED BY THE NEW PLYMOUTH DISTRICT COUNCIL.

APPROVED

THESE PLANS AND SPECIFICATIONS ARE THE PROPERTY OF THE NEW PLYMOUTH DISTRICT COUNCIL.

27228/27229



PROPOSED DOOR TO DINING AREA

SCALE 1:50

EXISTING

PROPOSED

2

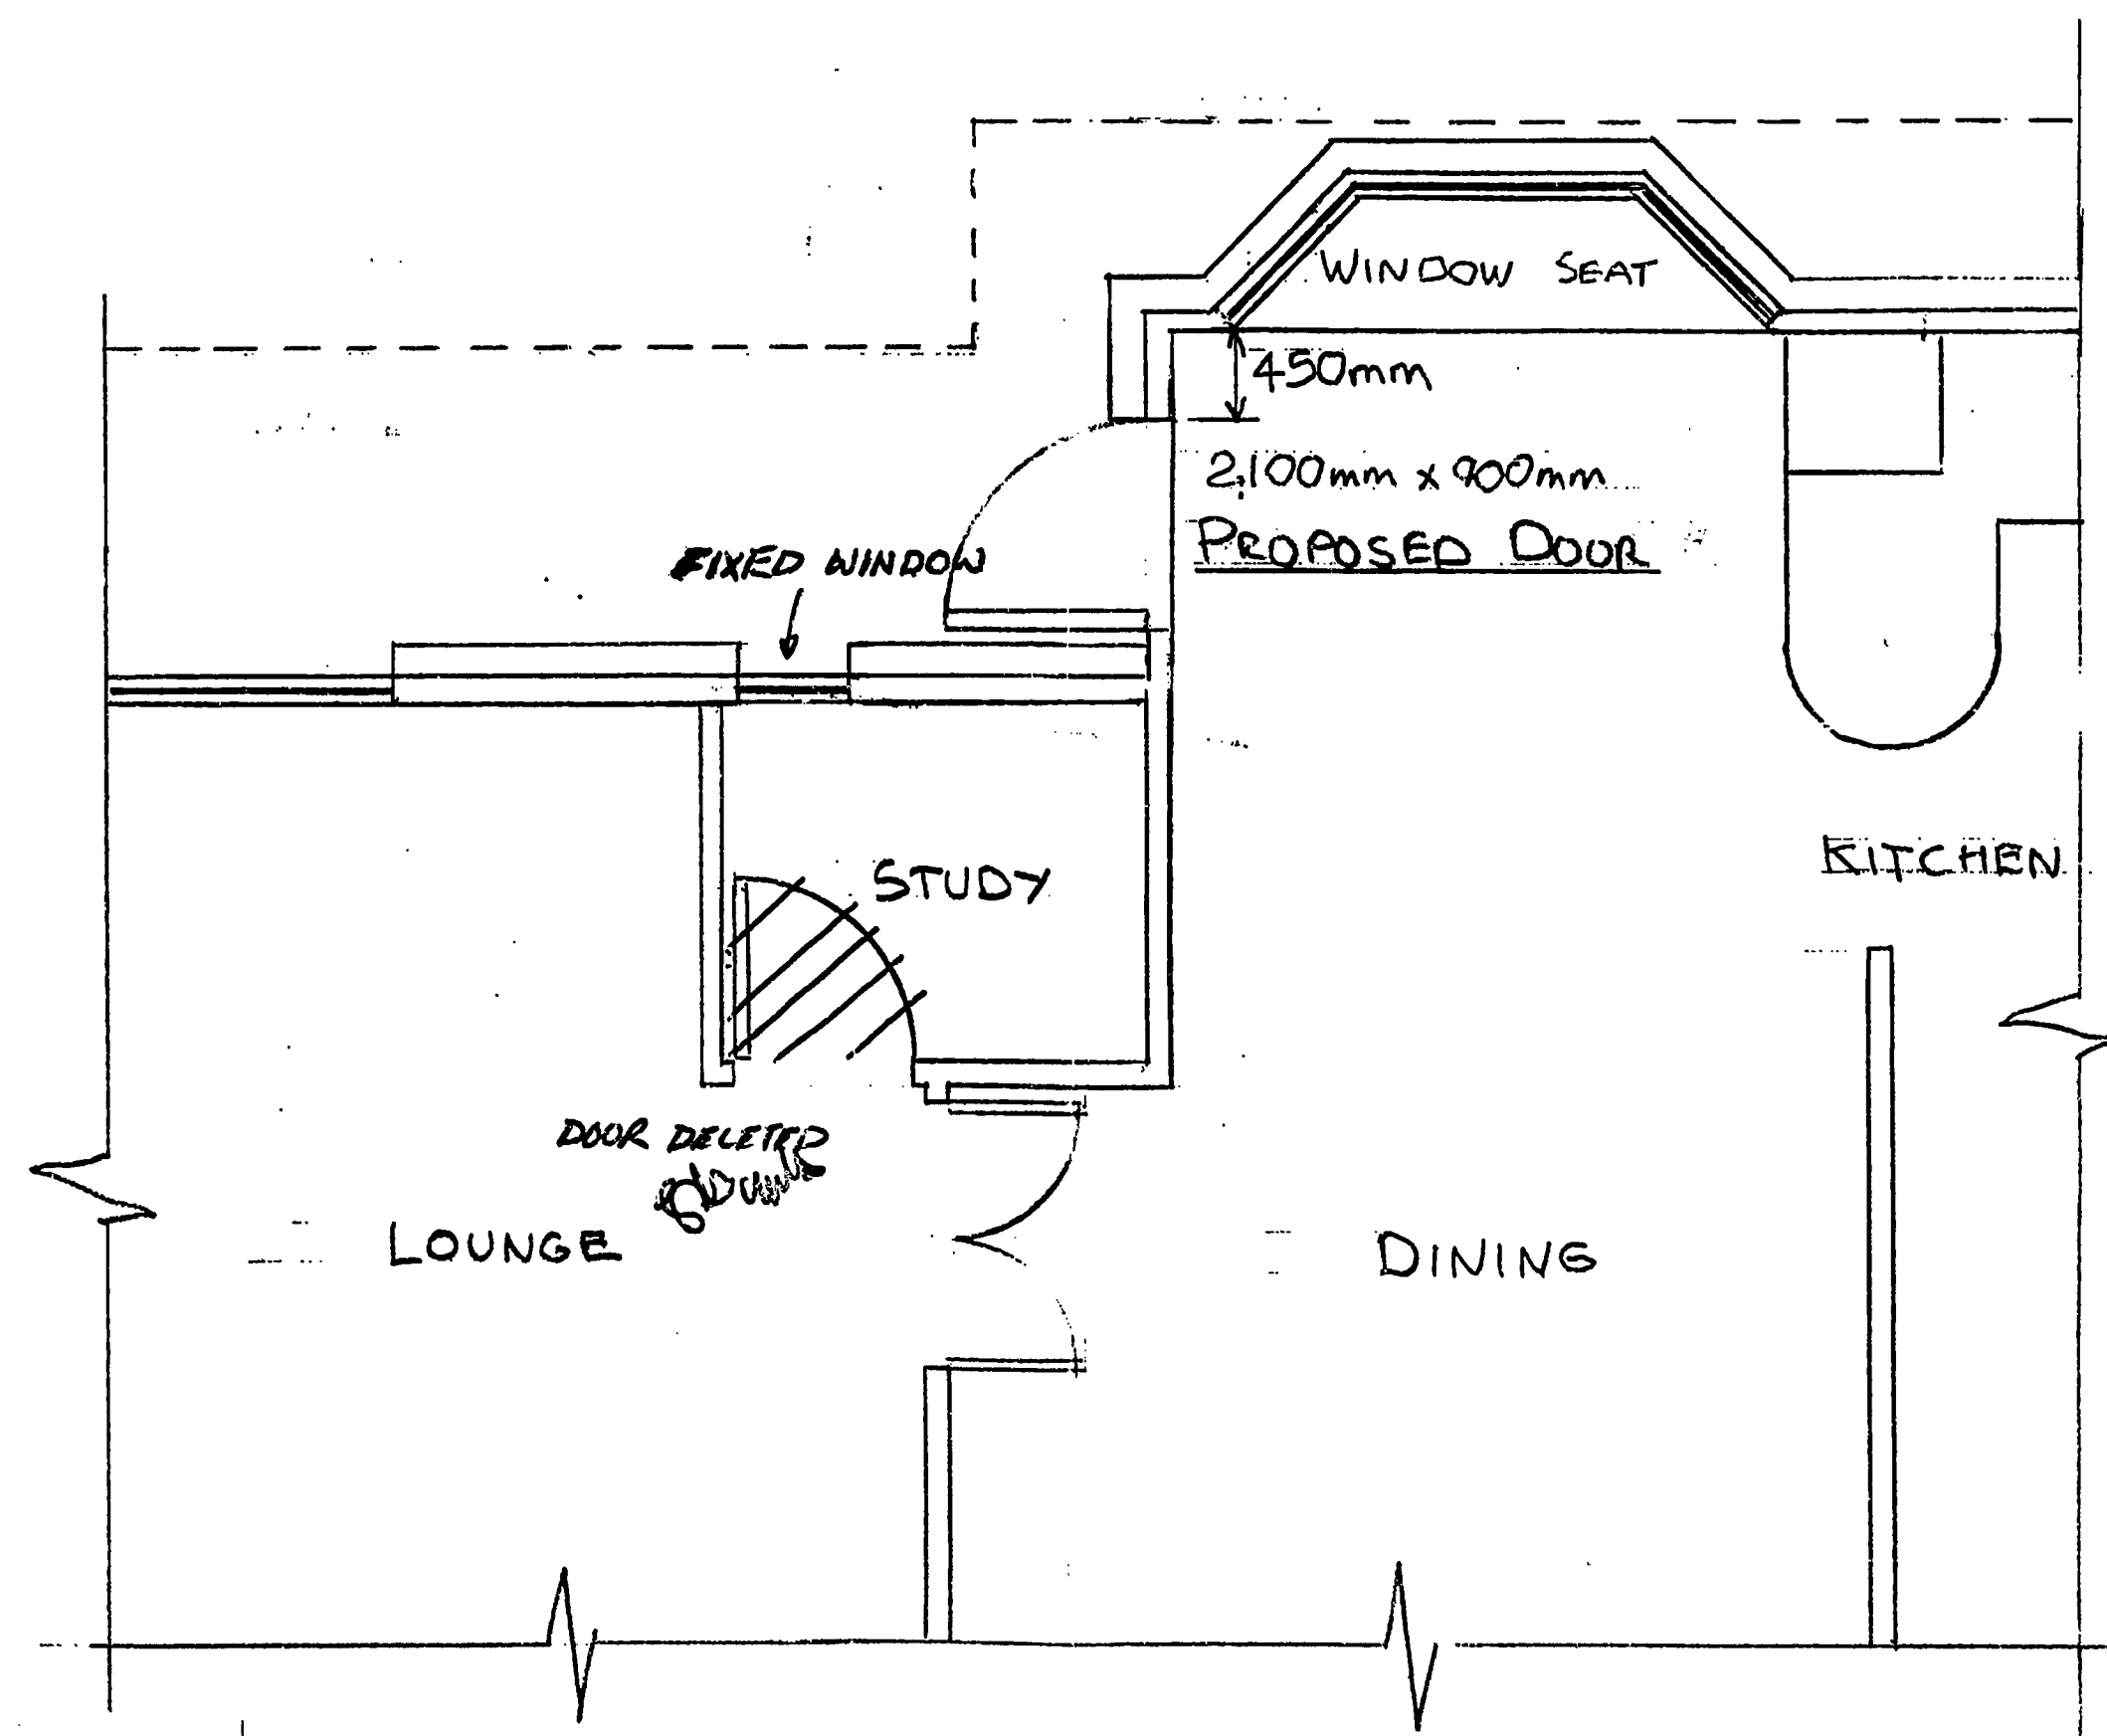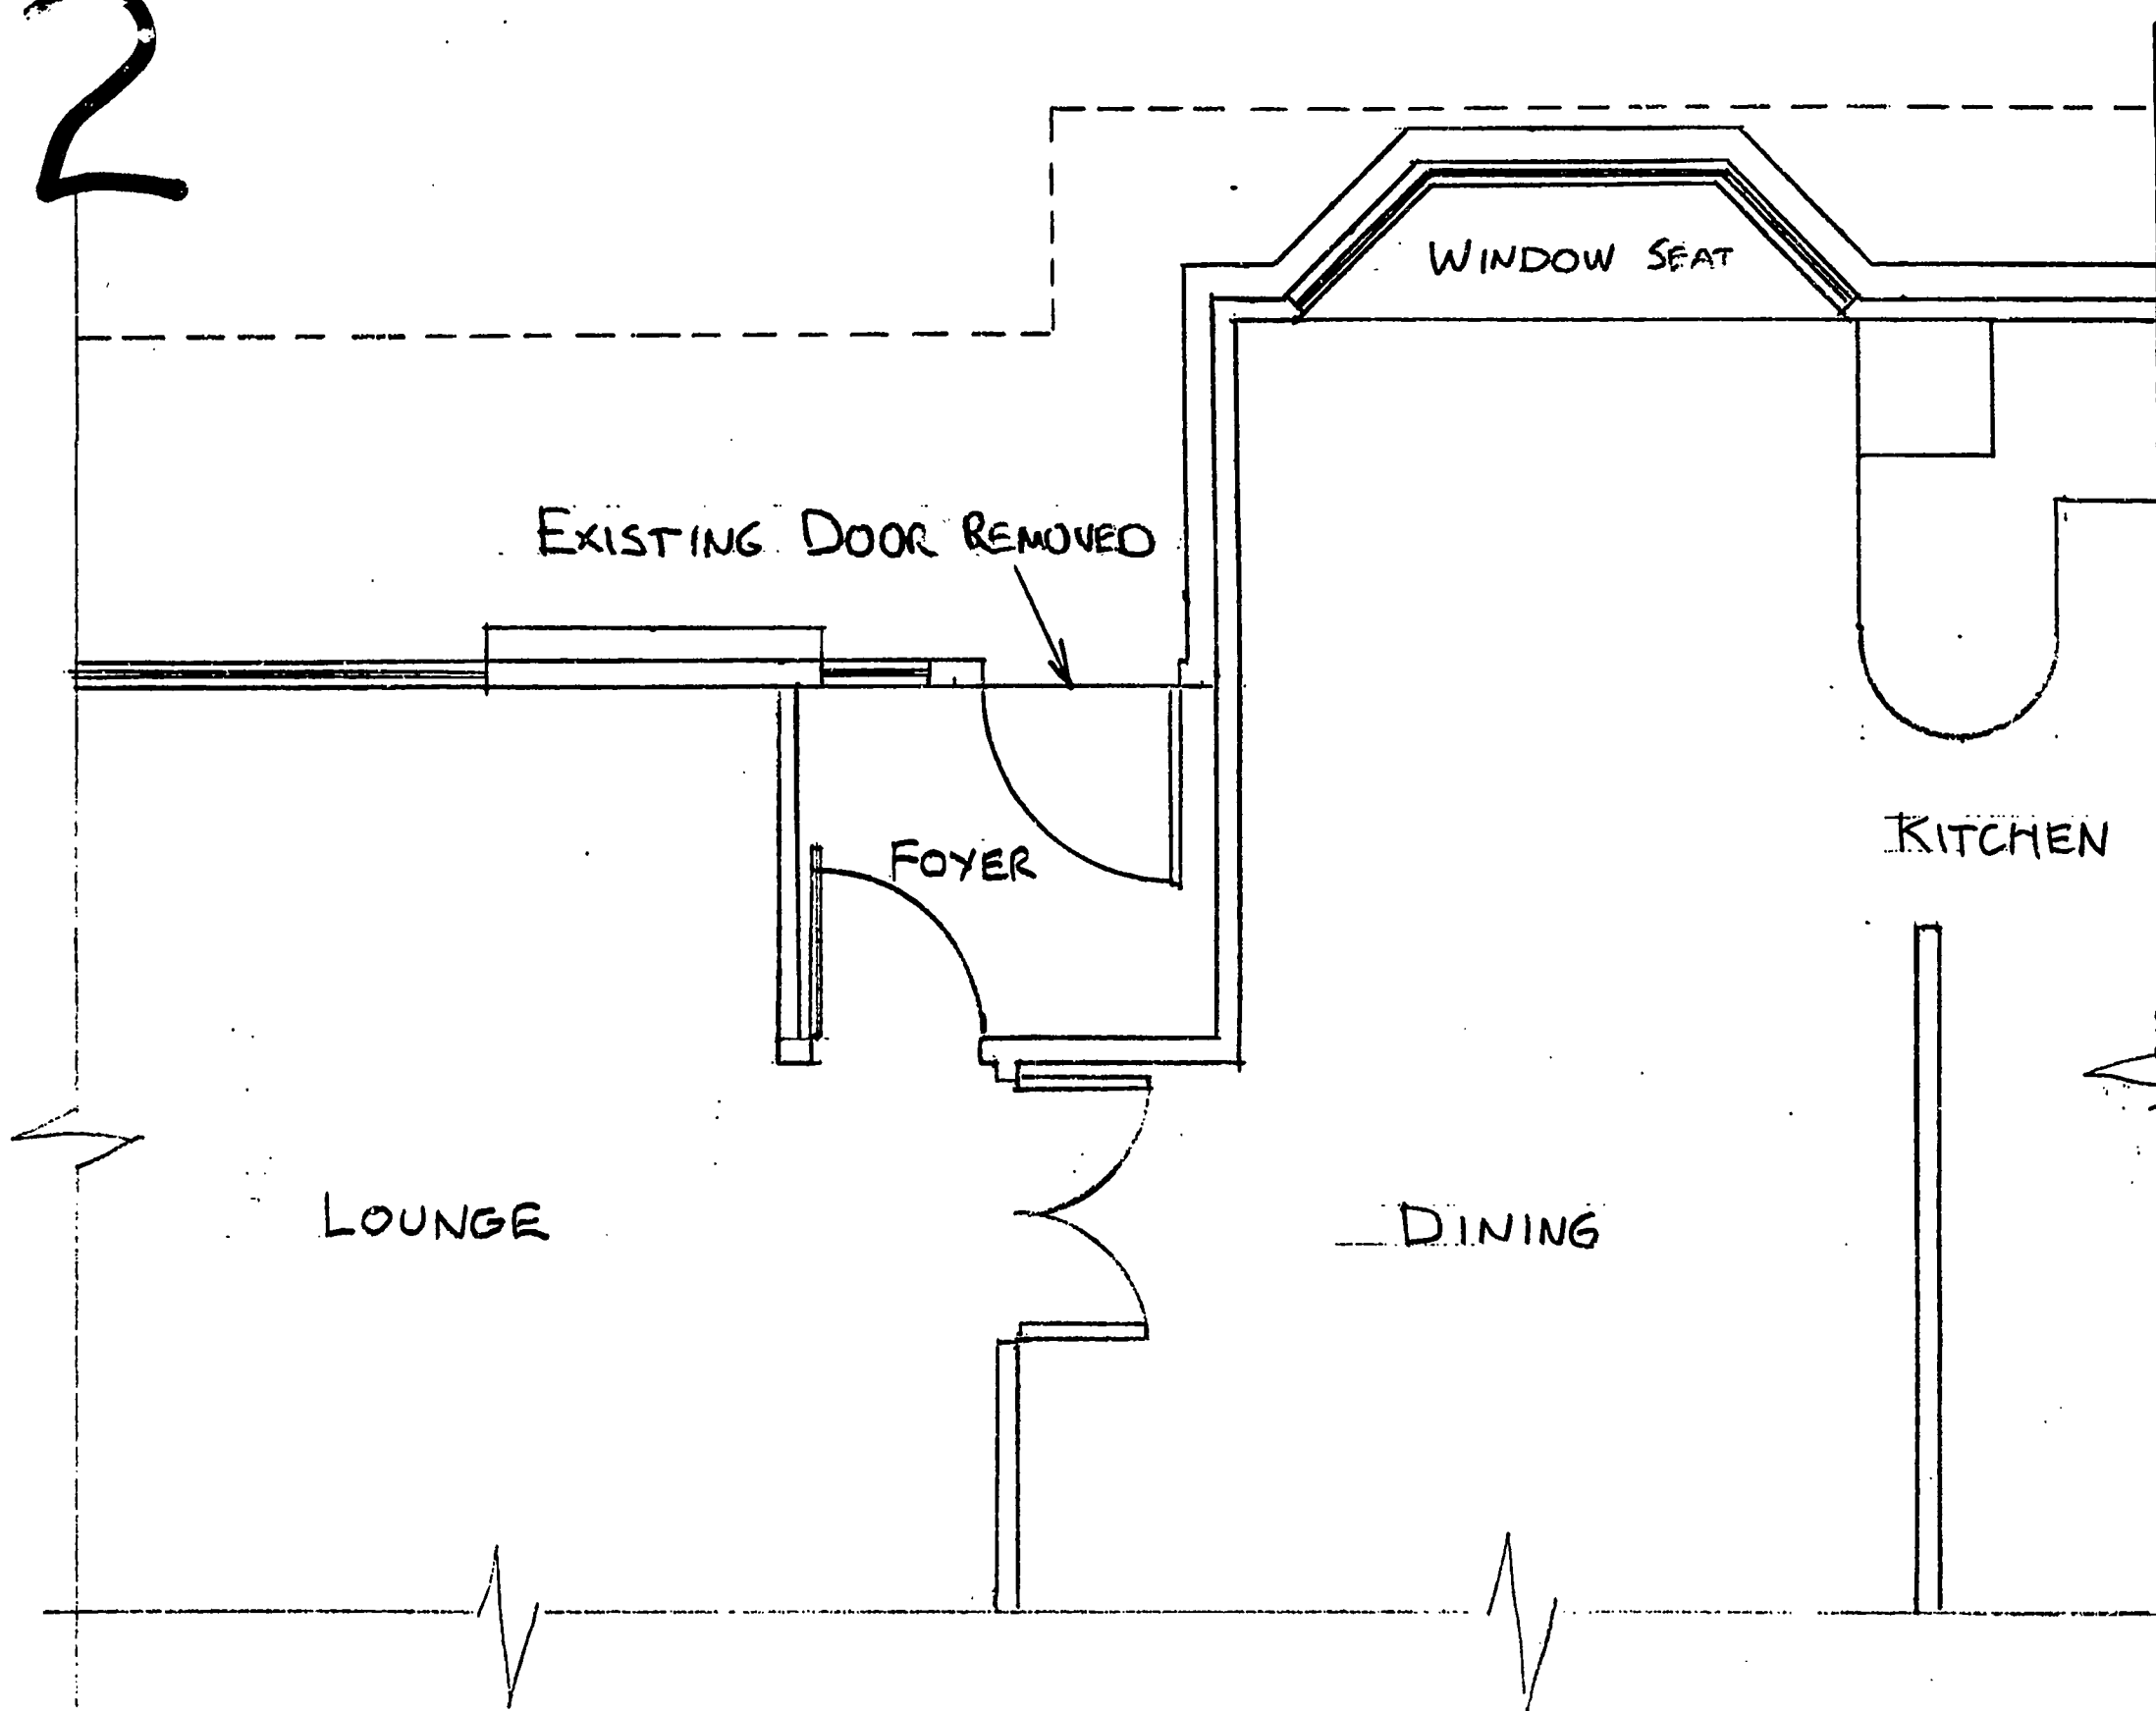

NOTES

1. EXISTING WOODEN FOYER DOOR
2. FRAME WITH 100x50mm KILN DRIED TREATED TIMBER
3. BUILDER PAPER & PINK BATTS TO BE USED
4. EXTERIOR TO BE RE-BRICKED
5. EXISTING BRACING TO BE REMOVED

NOTES

1. EXISTING WOODEN DOOR TO BE USED TO DINING AREA
2. REMOVE EXISTING FRAMING & BRACING (SEE ATTACHED PLAN)
3. REPLACE FRAMING WITH 100x50mm KILN DRIED TREATED TIMBER
4. 150x100mm KILN DRIED LINTAL USED
5. BRACING NOT REPLACED AS SUFFICIENT EXISTING BRACING