

GORE BOROUGH COUNCIL  
APPROVED

Health Inspector Date

Building Inspector Date

Engineer Date

THIS PERMIT IS ISSUED SUBJECT TO THE WORK BEING  
CARRIED OUT IN ACCORDANCE WITH THE BYLAWS  
OF THE COUNCIL


GORE BOROUGH COUNCIL  
APPROVED

Health Inspector Date

Building Inspector Date 7.6.79

Engineer Date 8/6/79


THIS PERMIT IS ISSUED SUBJECT TO THE WORK BEING  
CARRIED OUT IN ACCORDANCE WITH THE BYLAWS  
OF THE COUNCIL

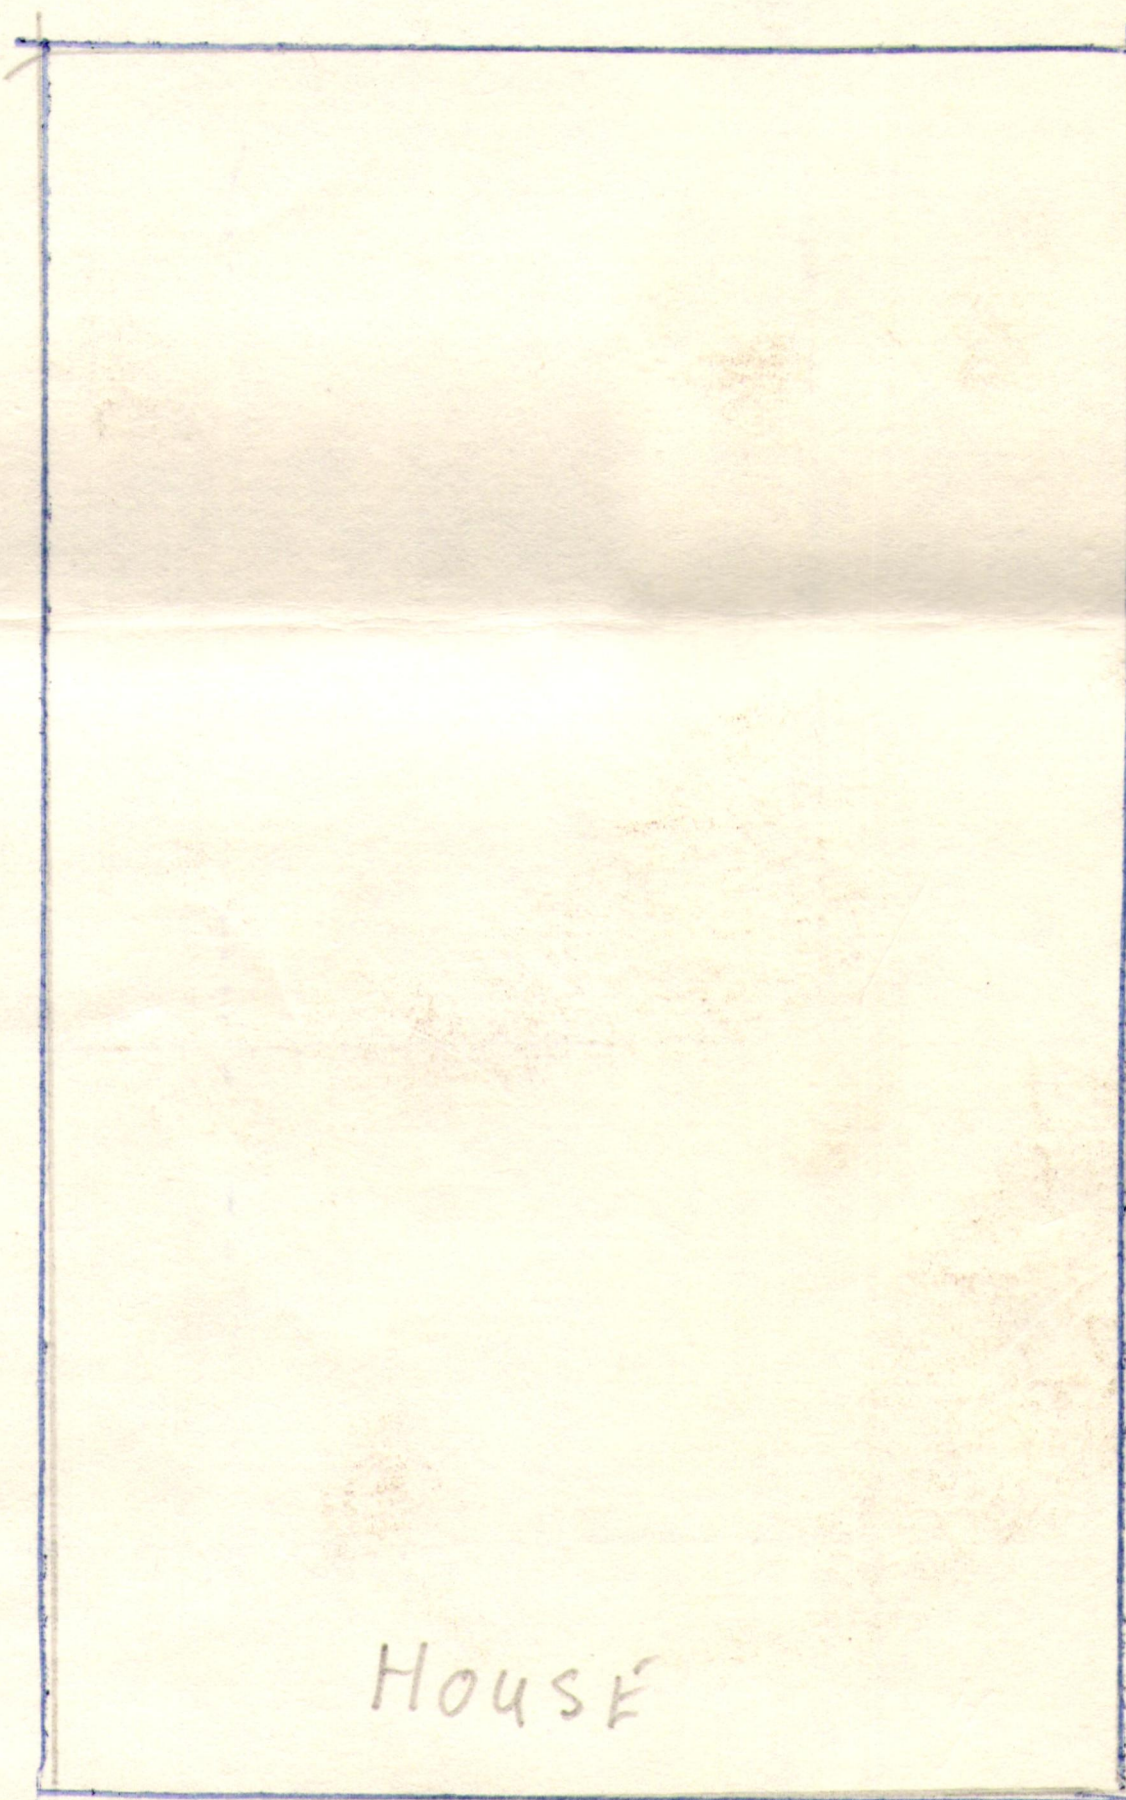

House



Garage

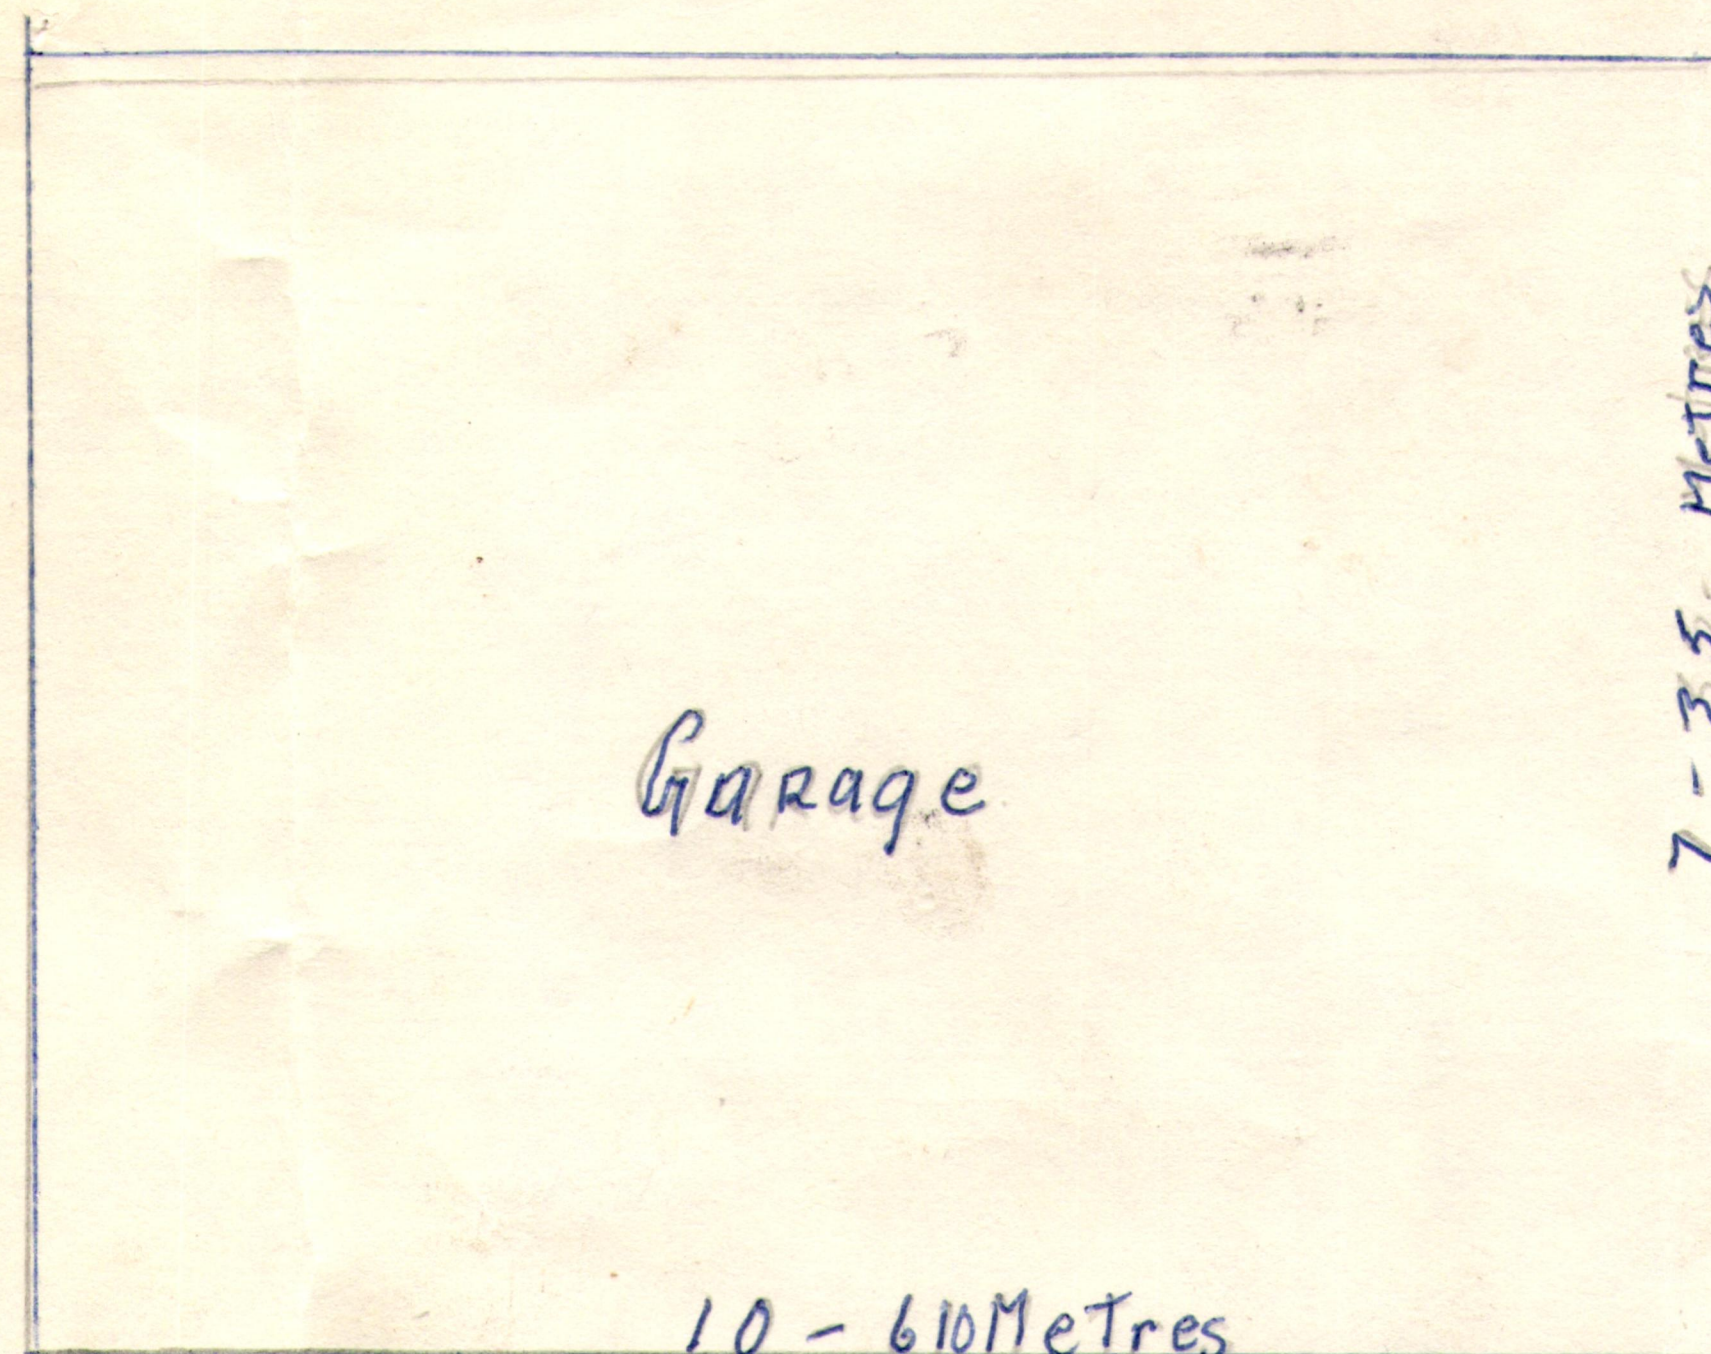

Garage

10-60 Metres

7-35 Metres

CARAVAN PORT

10-20 Metres

3 Metres

Coal Bin

4-30 Metres

DRIVE WAY 19-300 Metres

8-460 Metres

12M 610MM

HOUSE

5-23 Metres

Piers 8" Concrete & Blouls

Walls 6" Concrete Blocks

Floor Concrete

Piers To be filled with Concrete

With 4-3/8 reinforcing rods

Piers will be 6" off boundary



Stormwater from carport to be connected  
existing sewage system

I. J. Driggs



ERIC JAMES LRMM

19 BURY ST



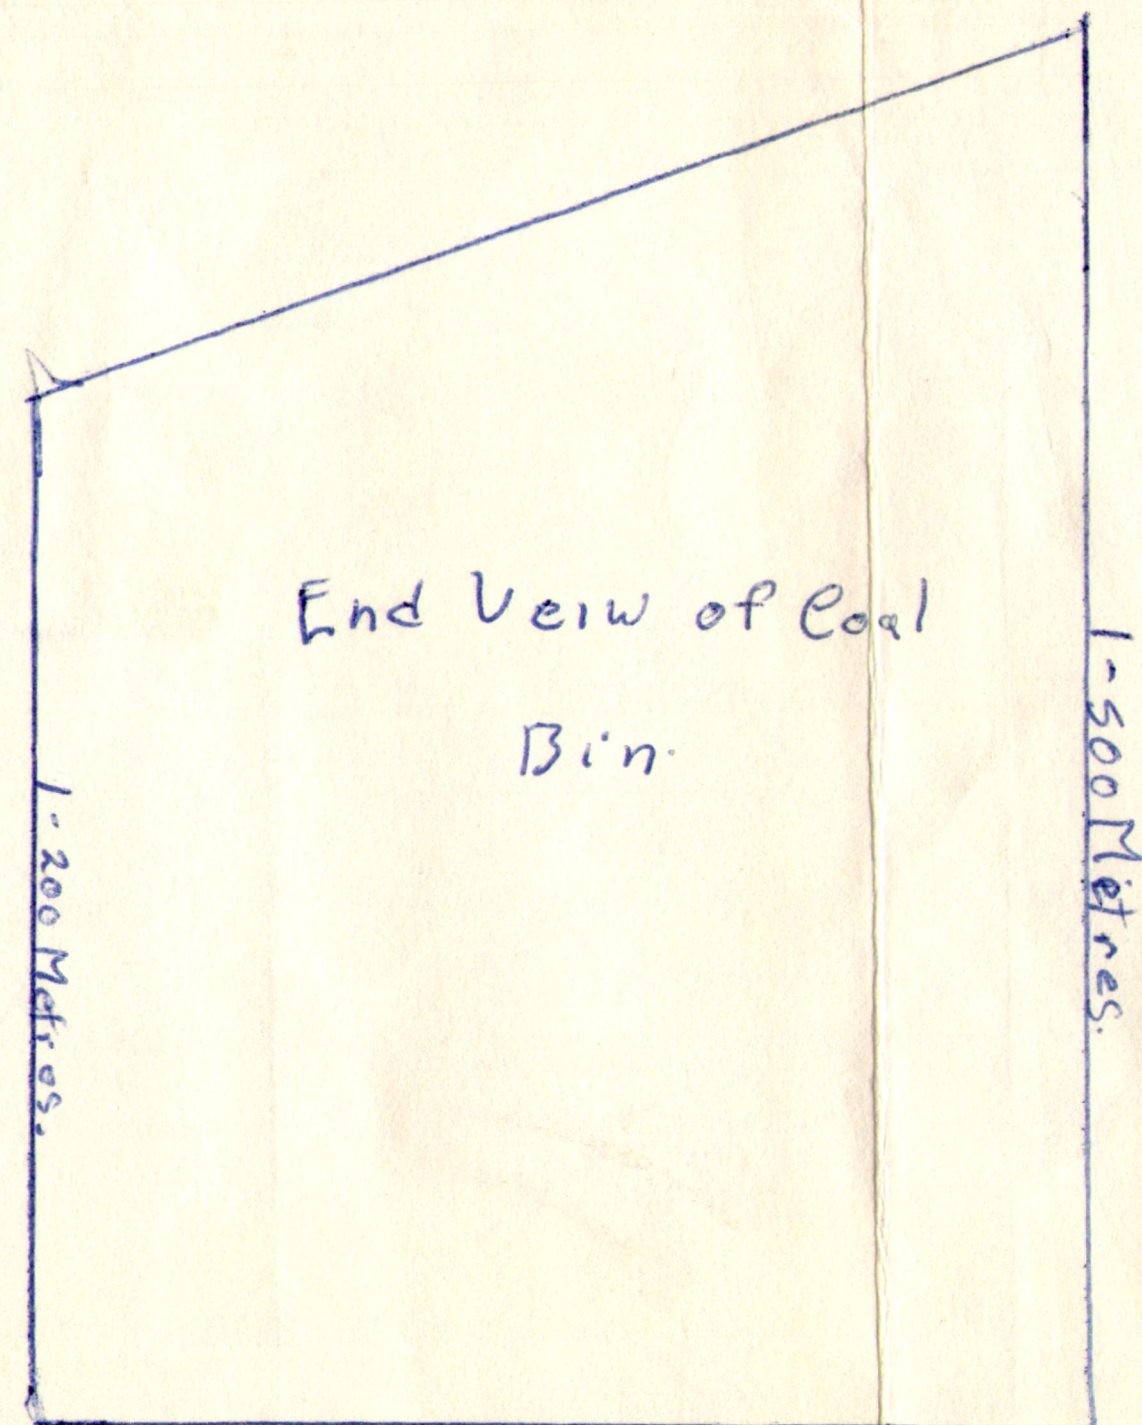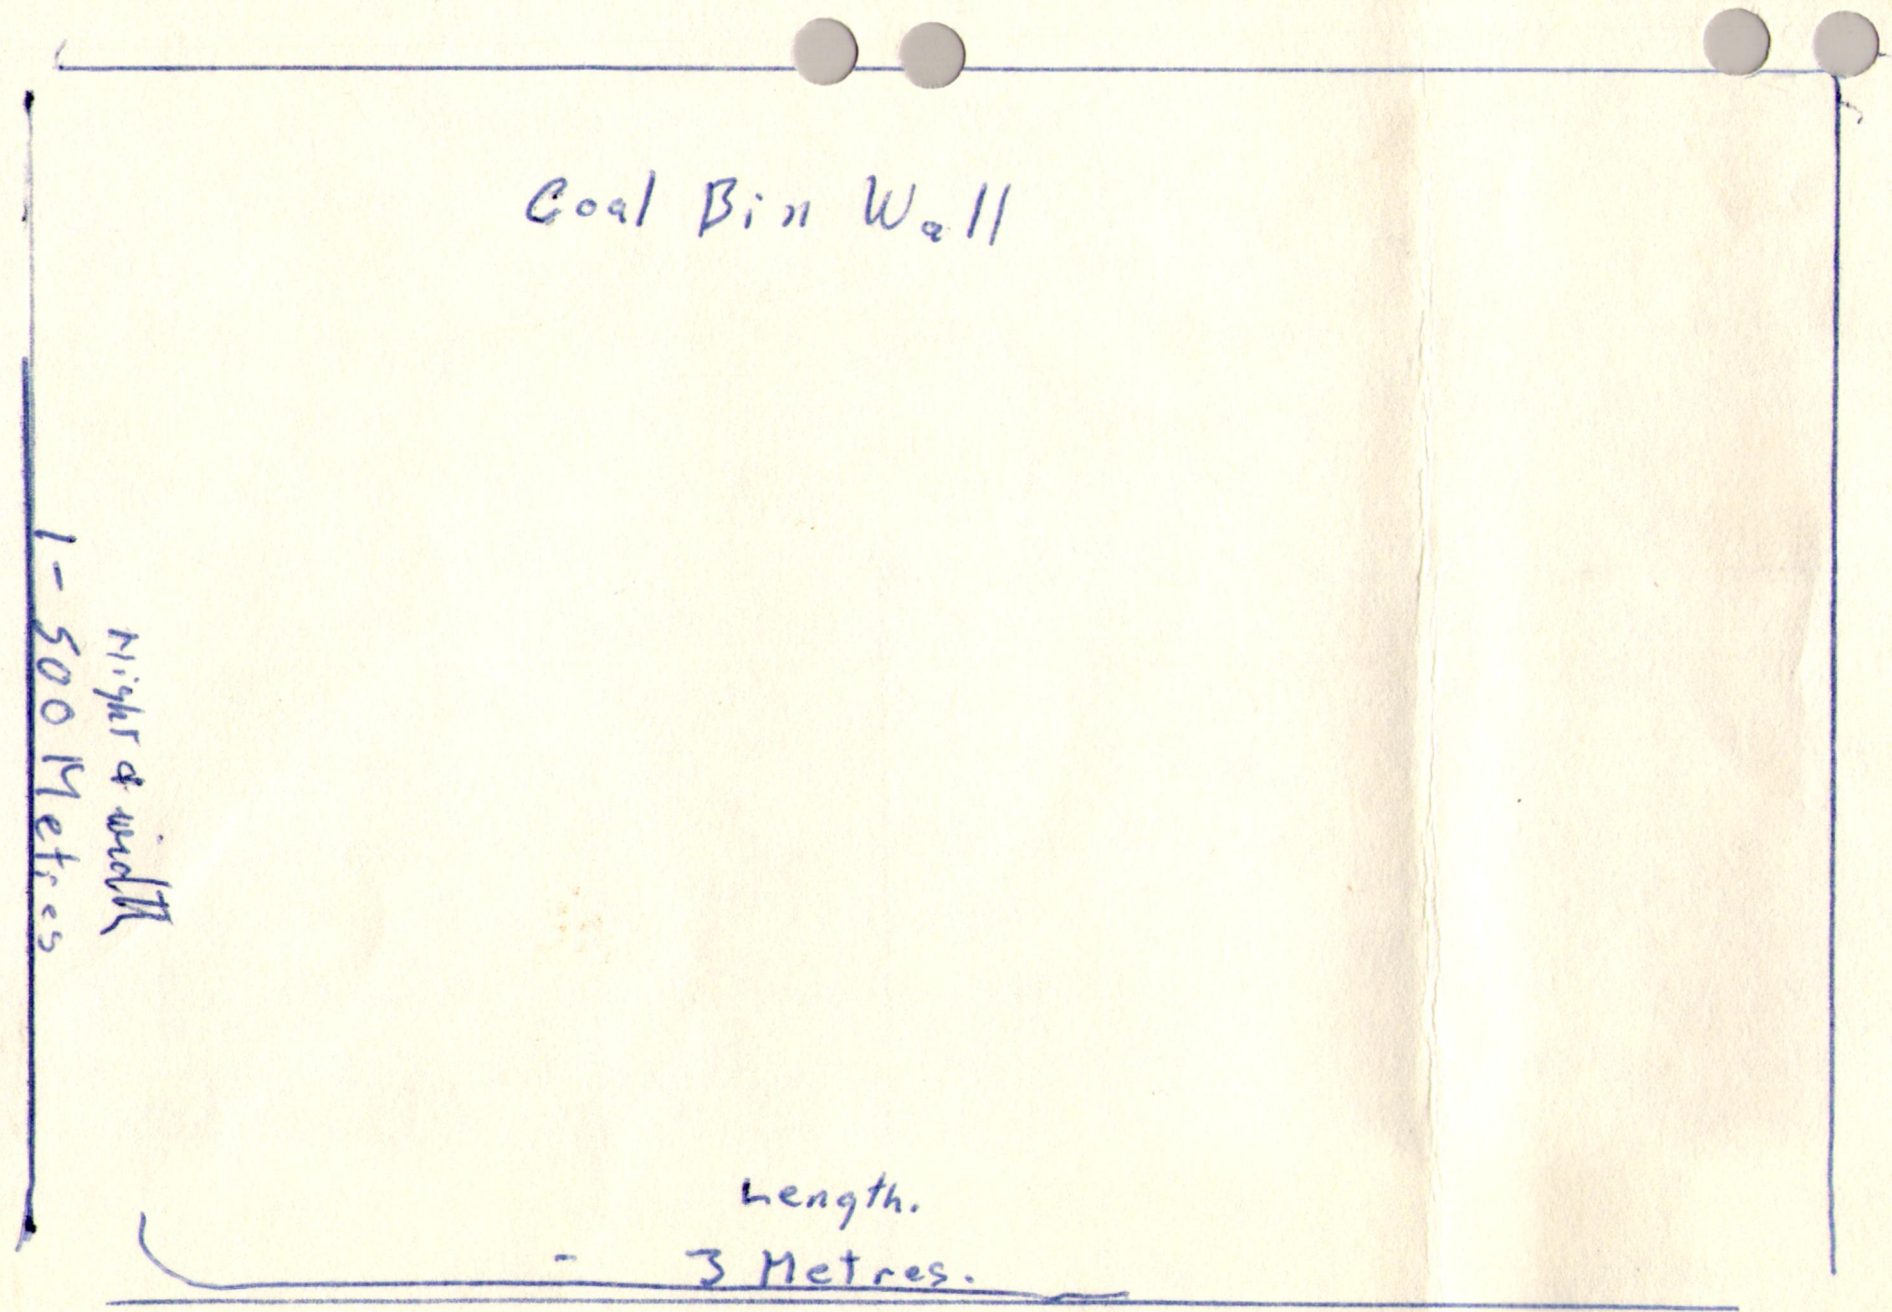

Side View of Wall

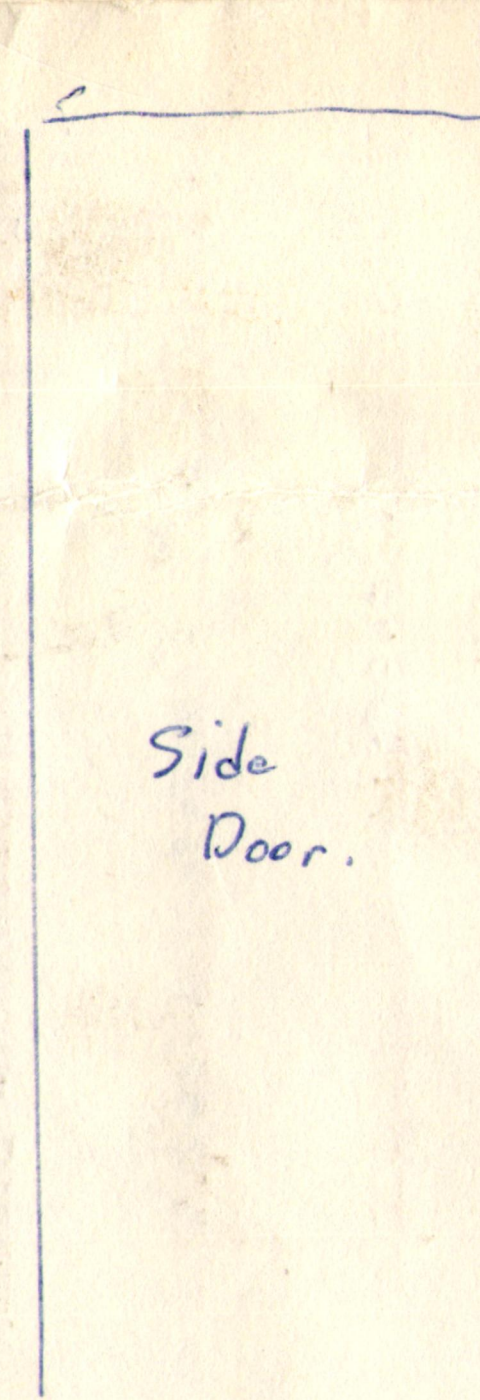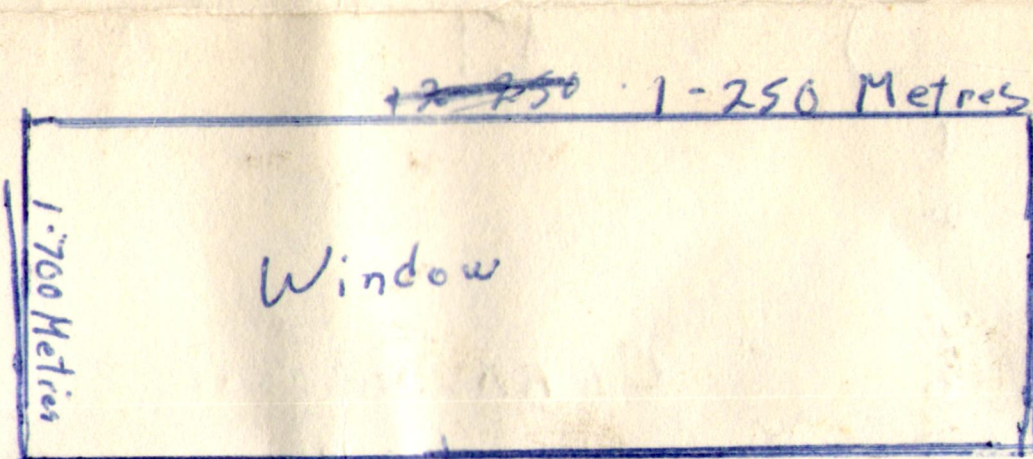

GORE BOROUGH COUNCIL  
APPROVED

Health Inspector Date

Building Inspector Date 7.6.79


Engineer Date

THIS PERMIT IS ISSUED SUBJECT TO THE WORK BEING CARRIED OUT IN ACCORDANCE WITH THE BYLAWS OF THE BOROUGH

Wall foundations will have terraces at 2ft centres for  $\frac{3}{8}$  rod starters 20" long.

h. Piers with concrete Beam of 6x12" with 4- $\frac{3}{8}$  reinforcing rods.

Piers foundation of concrete with reinforcing 16" x 16" square by 2ft deep

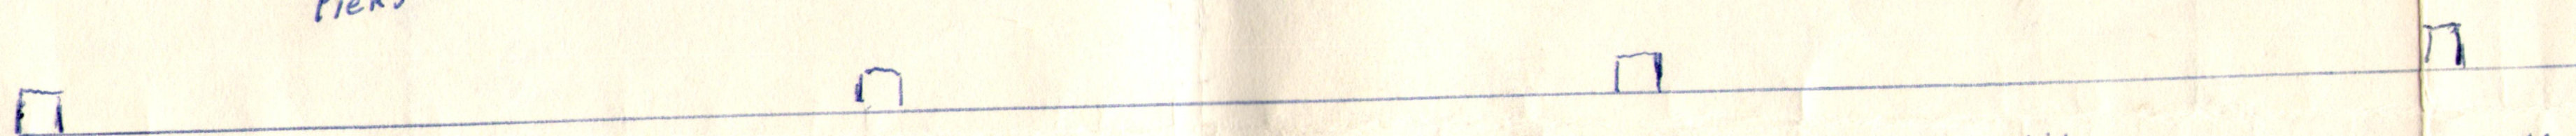

Roof of Harvey tiles on 2x2 battens with netting & builders paper

10 Roof trusses to be at 100250 Metres.

