


MARCH 1988

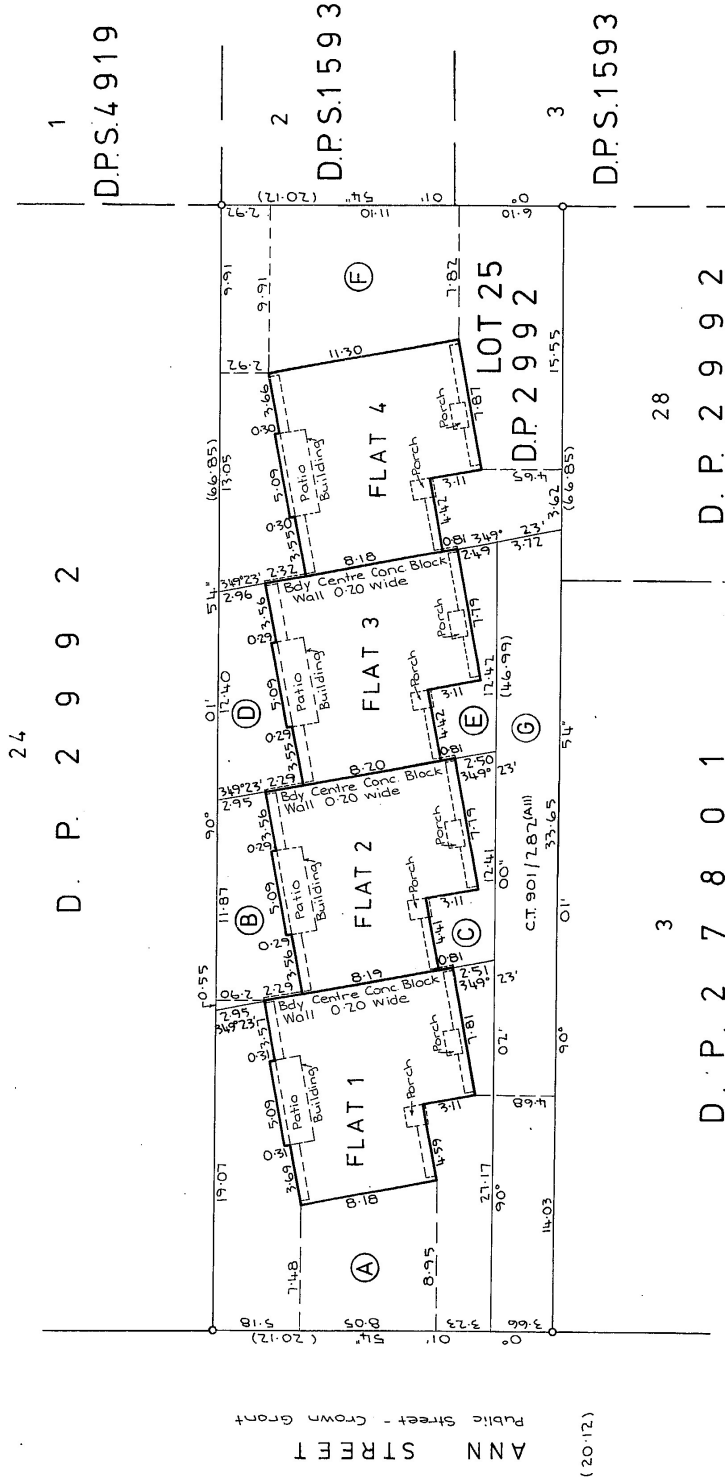

LAND DISTRICT SOUTH AUCKLAND
SURVEY BLK. & DIST. 1 TARAWERA
NZMS SHEET NO. 24
PLAN OF FLATS SITUATED
ON LOT 25, DP 2992 BEING PT SEC. 12,
SUBURBS OF ROTORUA.
LOCAL AUTHORITY ROTORUA CITY
Surveyed by HARRISON & BRIERSON & PARTNERS
Scale 1:200 Date APRIL 1975

I hereby certify that the building shown hereon are within the boundaries of C.T. 901/282(All), Lot 25, DP 2992.
REGISTERED SURVEYOR

APPROVED
The Common Seal of Montague Properties Ltd was here to affixed in the presence of
Director
Director
REGISTERED OWNERS

Total Area
Comprised in C.T. 901/282(All)

Ross James Overington of Rotorua
Registered Surveyor and holder of an annual practicing certificate
hereby certify that this plan has been made from surveys executed by me or under my direction; that both plan and survey are correct and have been made in accordance with the regulations under the Survey Act 1986
Dated at Rotorua this 2nd day of May 1975
Signature
Field Book p. Traverse Book p.
Reference Plans DP 2992, DP 21801, DPs 4919,
DPS 1593
Examined
Approved for Leasing Purposes only
L.T. Surveyor
Deposited this 2nd day of NOVEMBER 1976

Assisted by
Registrar
DPS 20934
Received at 6.75
Instructions

DEPARTMENT OF LANDS AND SURVEY, NEW ZEALAND,
FOR SUBDIVISION OF LAND UNDER THE LAND TRANSFER ACT.

RECEIVED
LAND OFFICE
16 DEC 1908
LANDS AND SURVEY

CERTIFICATE PREPARED
16 DEC 1908
18

Robert R. Macdonald

107/29
11 2 10
11 2 10
9 0 30
11 0 38
11 0 25
9 0 13

Turamoe Town

Received for deposit the
25th day of January 1909
of the within registered plan, 20 9 3
Road 7 0 29 2

Edmund Harcourt
Deputy Registrar

Approved

Pauline
Governor

D.P. 2992

CITY OF ROTORUA

20 9 3


107/29

107/29

107/29

107/29

107/29

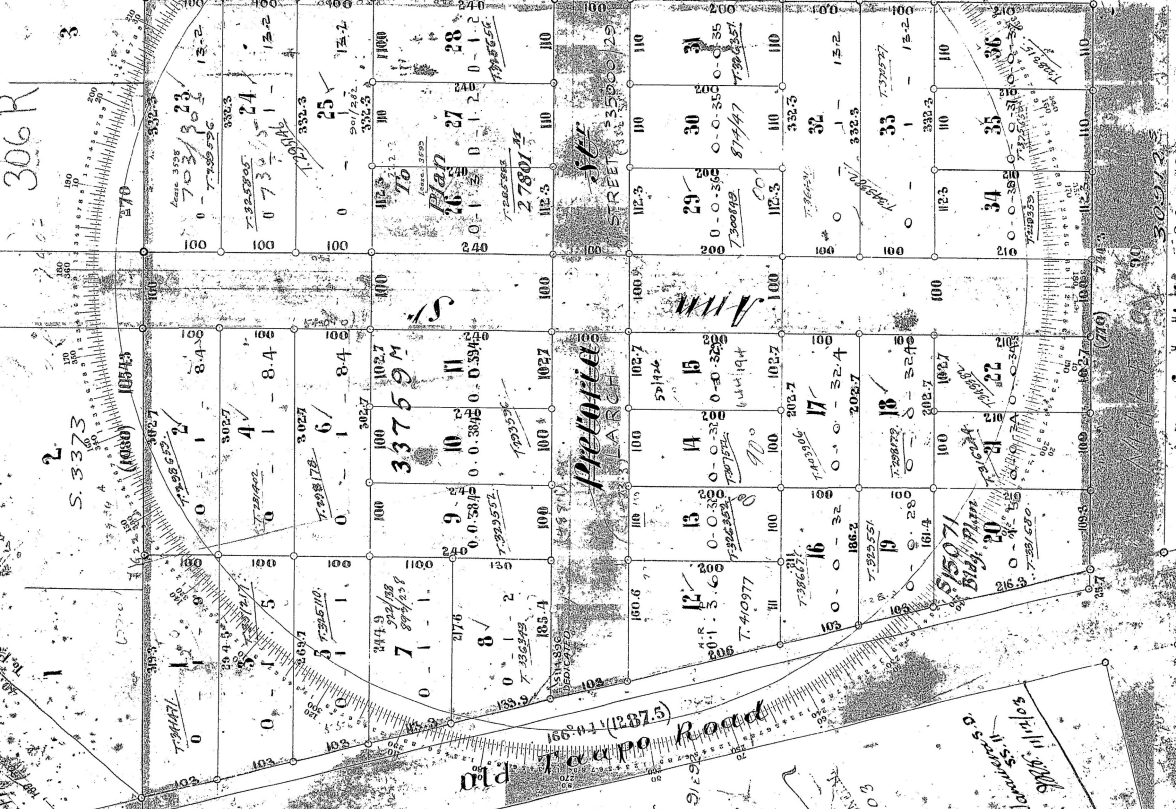

Plan of Subdivision of Sec 12
Subdivision of Sec 12

By
C.C. Gifford

Sept 1905

DECLARATION FOR SUBDIVISION OF LAND UNDER THE LAND TRANSFER ACT

1

24.10.84

