



BOROUGH OF ASHBURTON

BUILDING PERMIT APPLICATION FORM

Dated this 21 day of June 1983.

To: The Health and Town Planning Officer:

I hereby apply for permission to ^{erect}~~alter~~
add

at No. 66 Oxford Street Ashburton Street/Road

for Mr. J F Chapman

according to Locality Plan and detailed plans, elevations, cross sections, and specifications of building deposited herewith.

Estimated Value: Building: \$ 1990

Plumbing and Drainage: \$ _____

TOTAL: \$ 1990

Name of Plumber/~~Drainlayer~~ is Ken Body

Particulars of Building: Foundations Concrete

Walls Hardie flex

Roof Corrugated Iron

Area of Ground Floor 2.5 m² sq m. Area of Outbuildings _____ sq m.

Particulars of Land: Lot No. 5 D.P. 3127 or Town Section No. _____

Proposed purposes for which every part of building is to be used or occupied (describe separately each part intended for use or occupation for a separate purpose):

To house Water Cylinder and Kent Tile Fire

Owner: J F Chapman Builders: J F Chapman

Address: 66 Oxford Street Address: Same

OFFICE USE ONLY:

Valuation Ref. No. 24567/336 Receipt No. 10367 Date: 21/6/83

Building Permit Fee \$ 10-

Research Levy \$ _____

Plumbing & Drainage \$ _____

Water Connection Fee \$ _____

Sewer Connection Fee \$ _____

Stormwater Connection \$ _____

Bridge Blocks \$ _____

Footpath Deposit \$ _____

TOTAL: \$ 10-00

File No.

73/53


Permit No.

B032565

Date Issued.

22/6/83

Scale 10 to 1

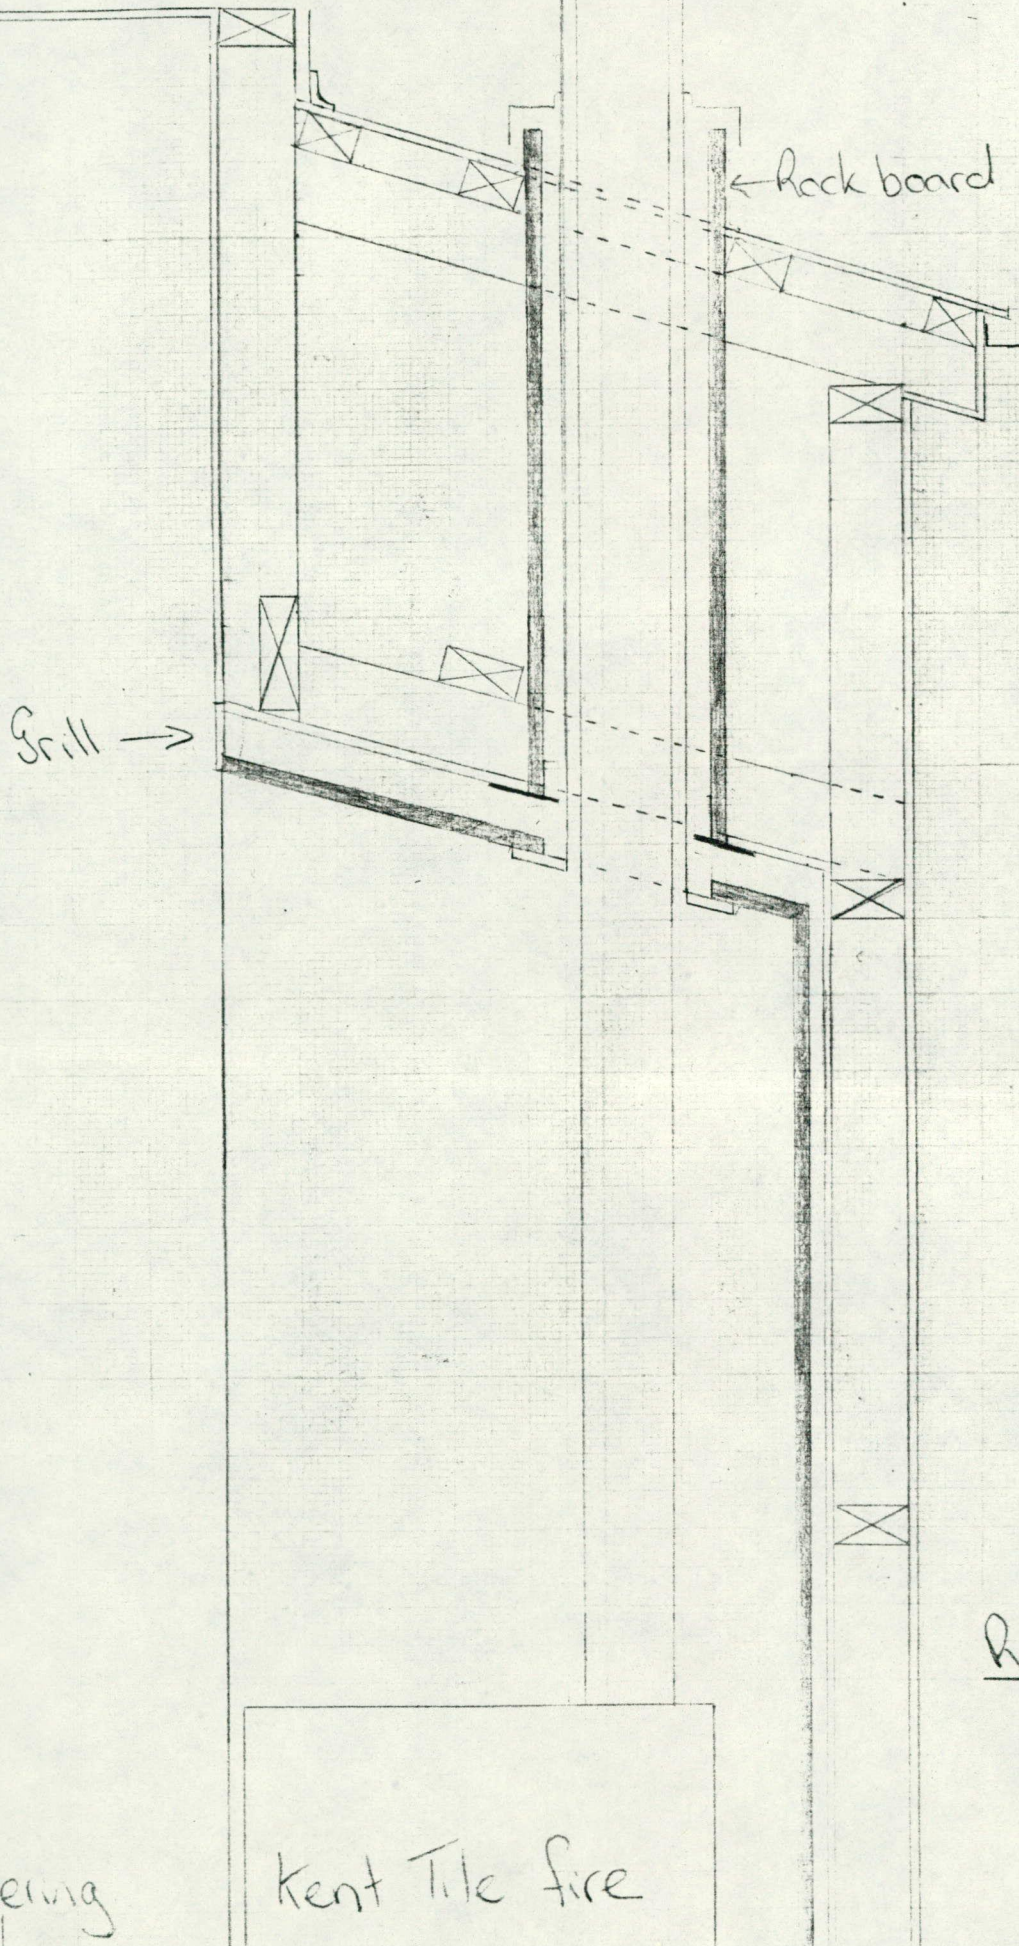


Flue
Outer Casing of
encased in R


Recess

100 x 50 framing
Lined with 9.5mm
Heatproofed with

or Covering

Kent Tile fire

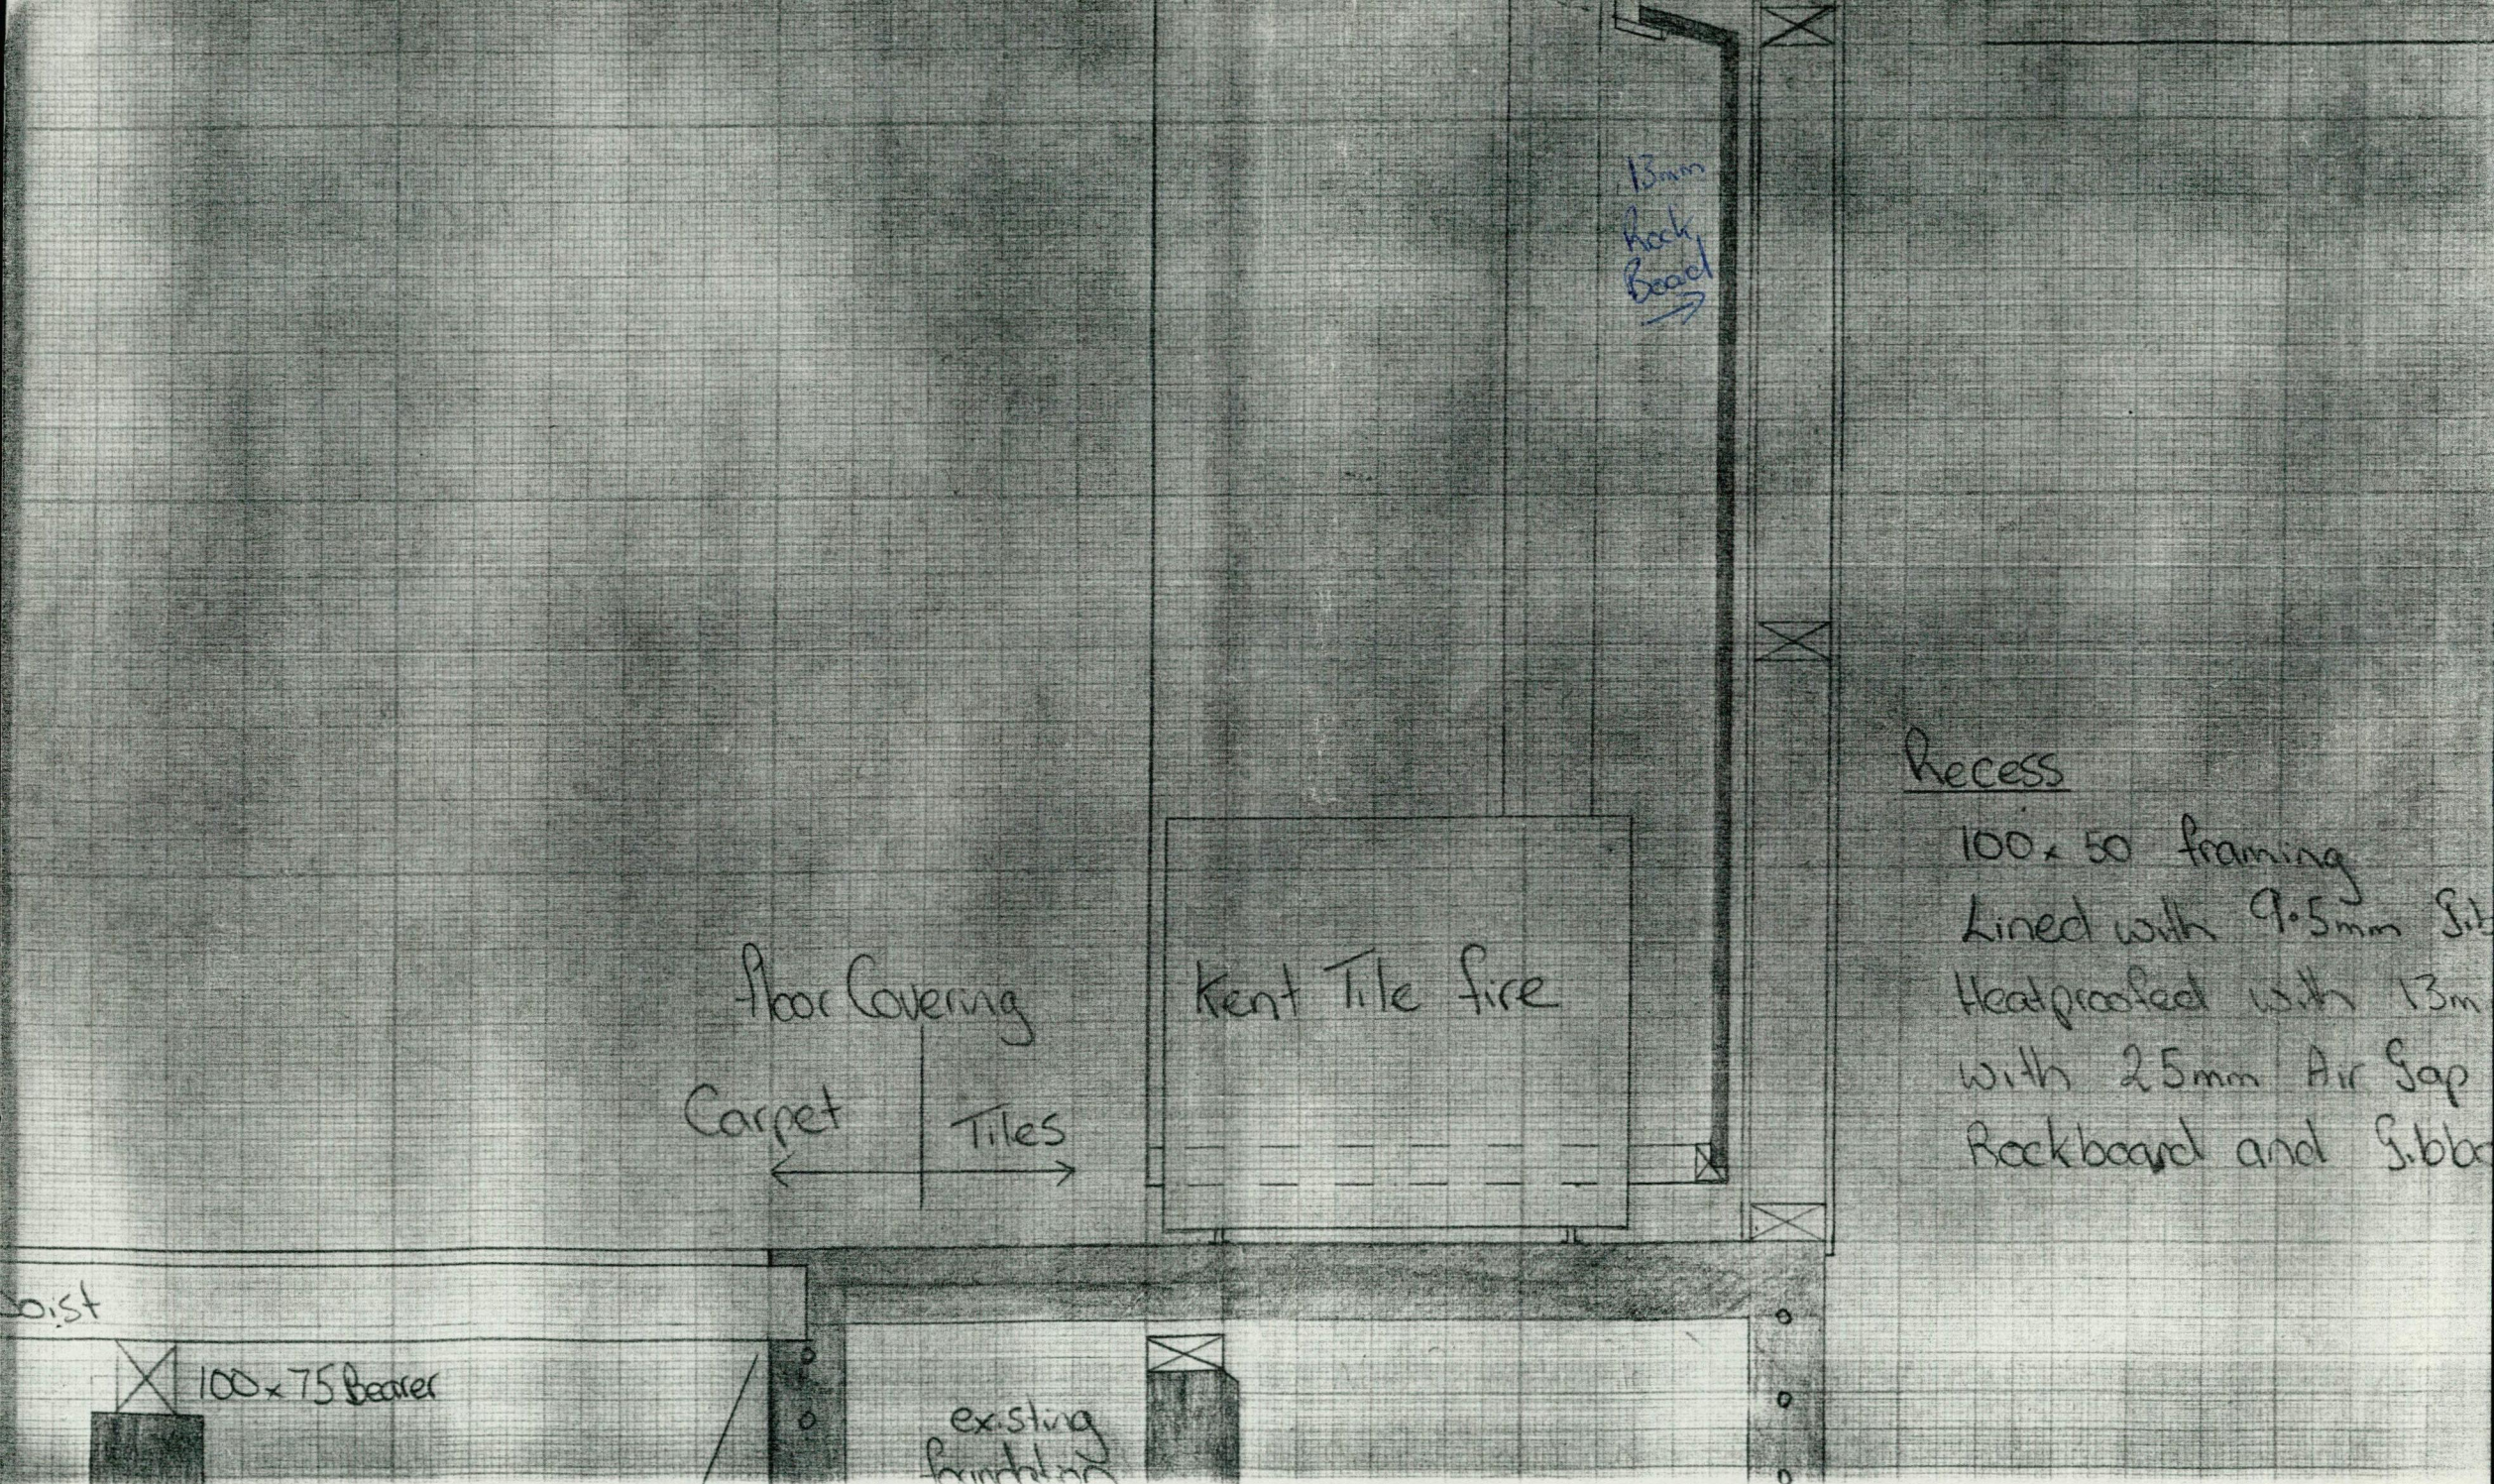

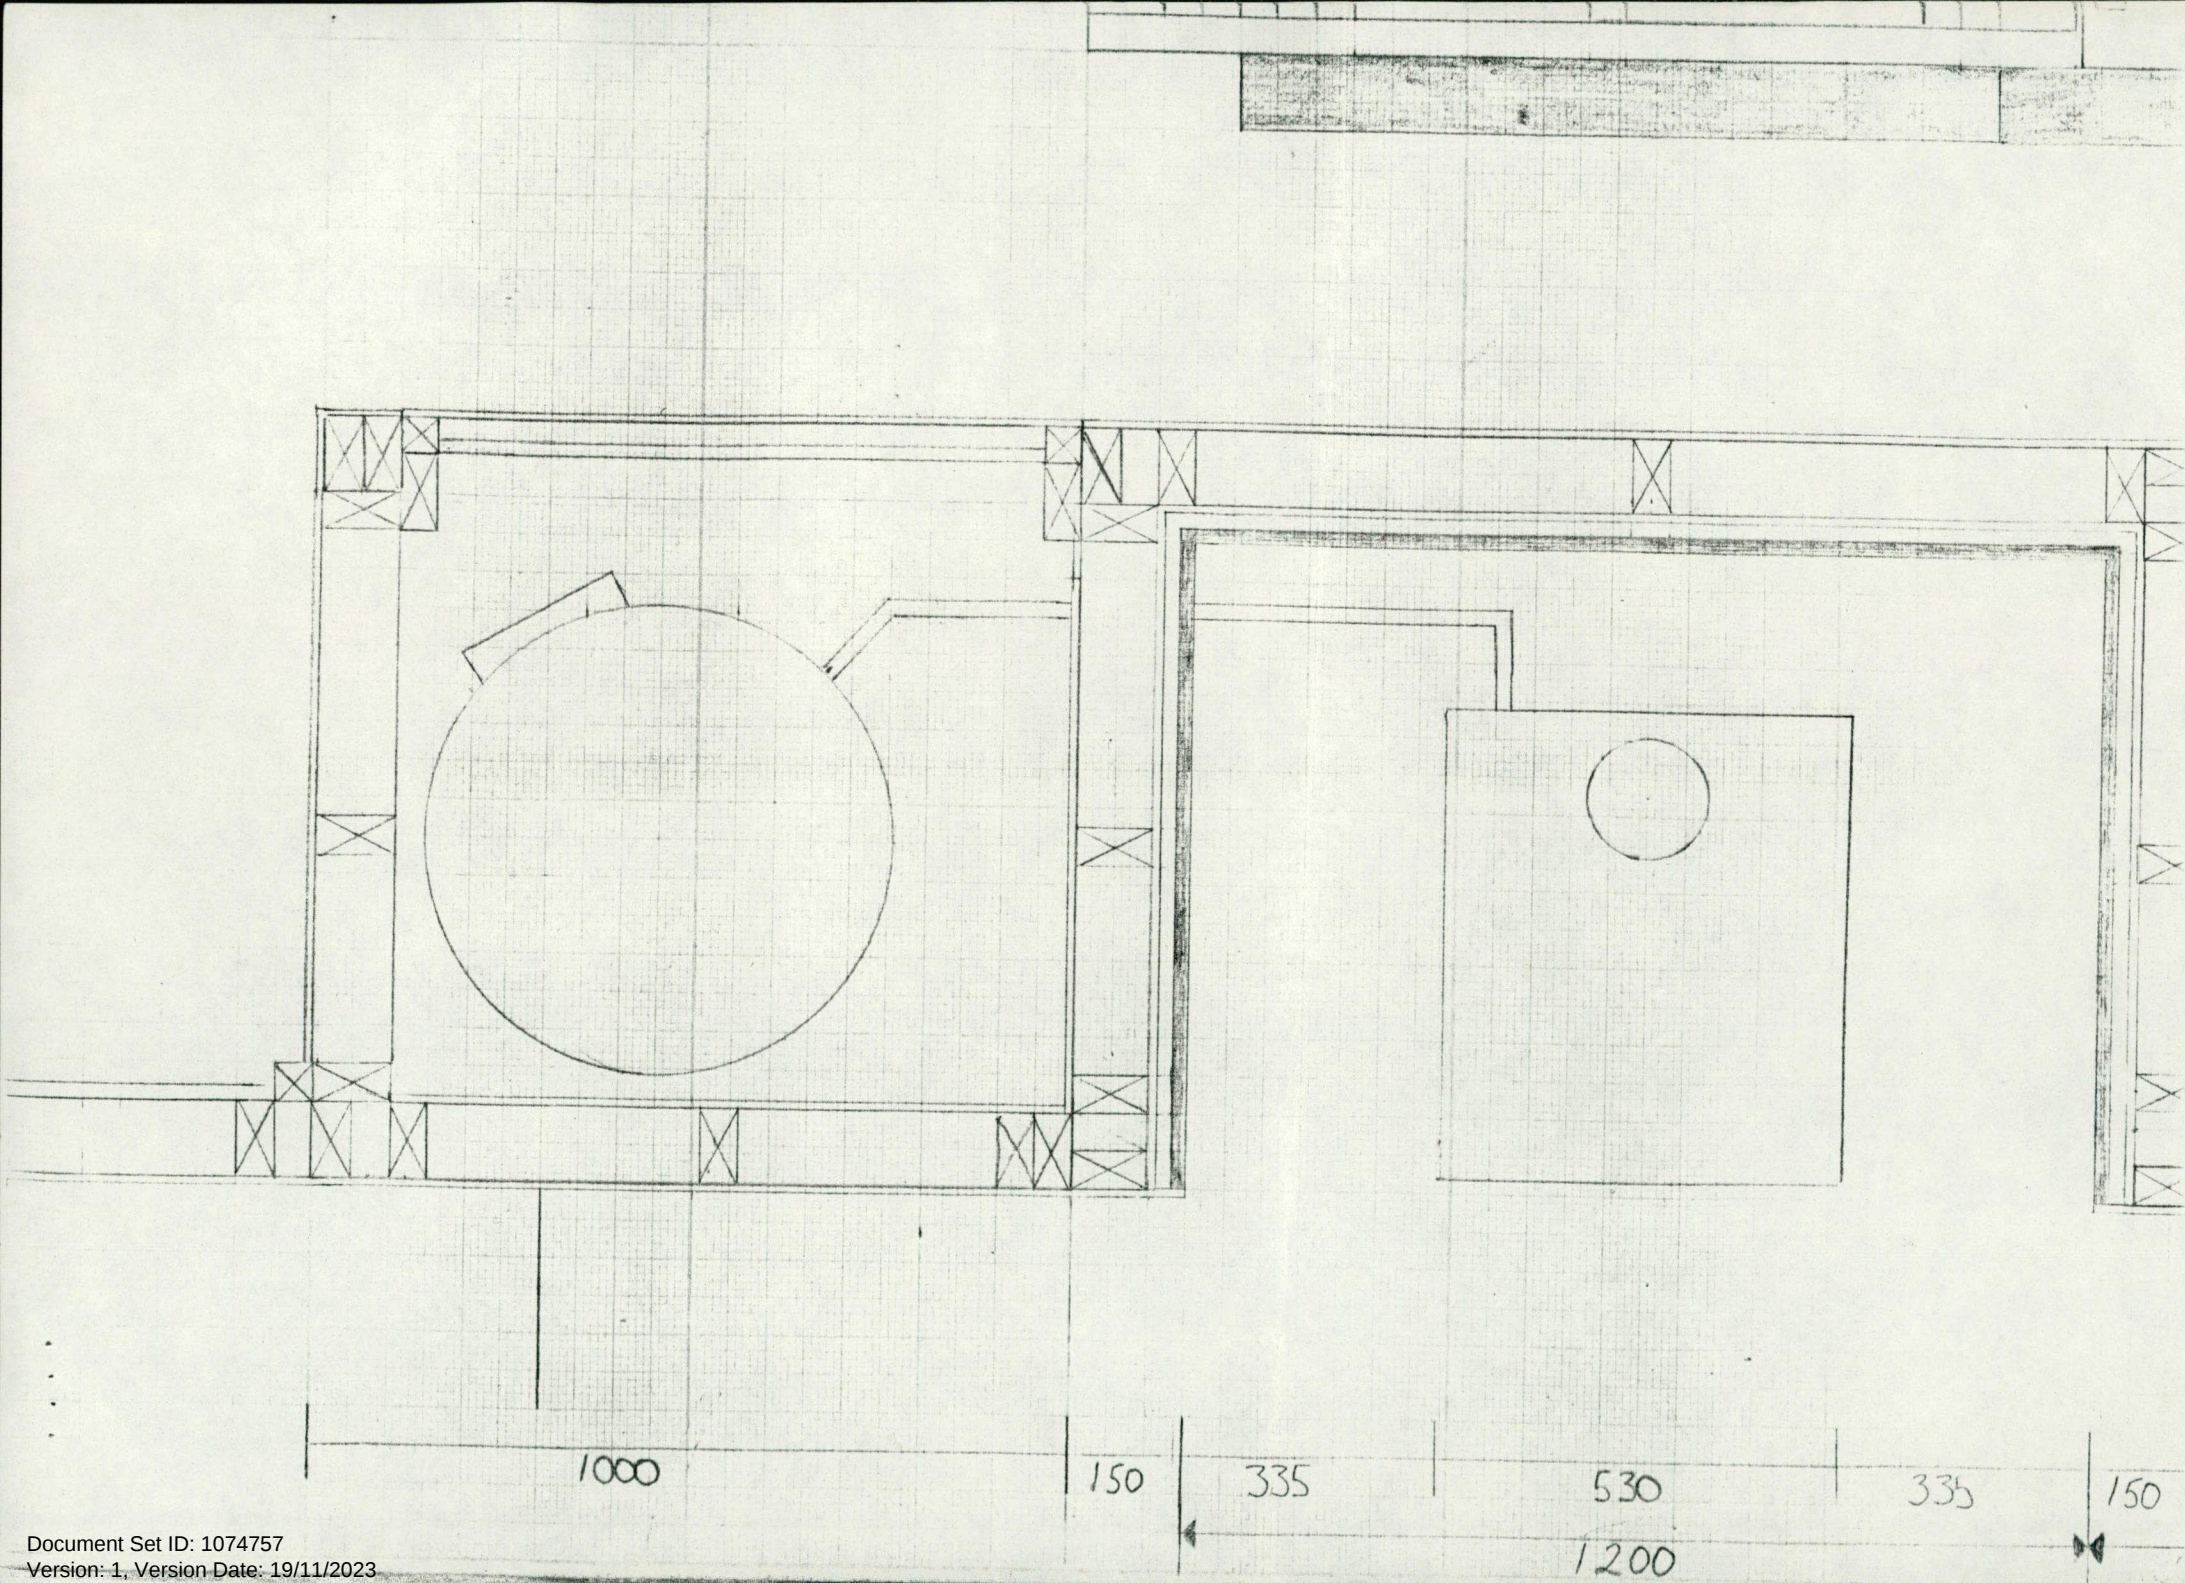

ASHBURTON BOROUGH COUNCIL

No.

Inspector: M

File No. 73/53

Receipt No.

Date Permit Issued / /

OWNER

Name J F CHAPMAN

Mailing Address 66 OXFORD ST

ASHBURTON

BUILDER

Name OWNER

Mailing Address

PROPERTY ON WHICH BUILDING IS TO BE ERECTED/DEMOLISHED

SITE

Street No. 66

Street Name OXFORD ST

Town/District ASHBURTON

Riding

LEGAL DESCRIPTION

Valuation Roll No. 24567/336

Lot 5 D.P. 3127

Section Block

Survey District

DESCRIPTION OF PROPOSED WORK AND MAIN PURPOSE OF USE

DOMESTIC SOLID FUEL HEATER

FLOOR AREA

Whole Sq. Metres 2.5

DWELLING UNITS

Number Erected

ESTIMATED
VALUES
\$

Building	1990
Plumbing	
Drainage	
TOTAL	1990

NATURE OF PERMIT (TICK BOX)

- ☐ NEW BUILDING
— include dwelling added, exclude domestic garages
- ☐ FOUNDATIONS ONLY
- ☒ ALTERED, REPAIRED, EXTENDED
— include conversions and resited buildings
- ☐ NEW CONSTRUCTION
OTHER THAN BUILDINGS — include demolitions
- ☐ DOMESTIC GARAGES
AND DOMESTIC OUTBUILDINGS

FEES APPLICABLE

Building Permit	\$ 10	Water Connection	\$
Street Damage Deposit	\$	Vehicle Crossing Levy	\$
Building Research Levy	\$	M.S. Plumbing	\$
Plumbing	\$		\$
Drainage	\$		\$
Sewer Connection	\$	TOTAL:	\$ 10

Receipt No. 10367

Date of Payment 21 / 6 / 83

Authorised Officer

Special Conditions: TILE FIRE w/B K BODY STANDARD NOTICE ATTACHED

VENT ROOF AREA ABOVE HEATER RECESS

Date Inspected

REMARKS (e.g. stage reached with work)

13/7/83

31/8/83

22/6/83.

Date Inspected

COMPLETED (Signature) _____ Date ____/____/____