

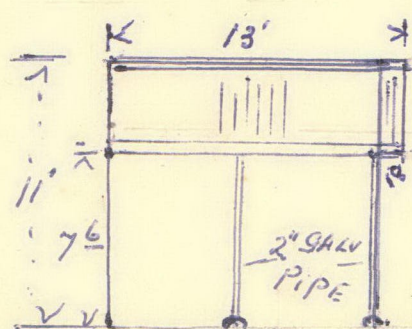


PROPOSED ADDITION TO RESIDENCE OF MRS N. I. KEMP. SIMON URlick RD TOKERAU BEACH.
LOT 23. D.P. 49807 Bk. III RANGAUNU. S.D. AREA 0.032.00 PERCHES

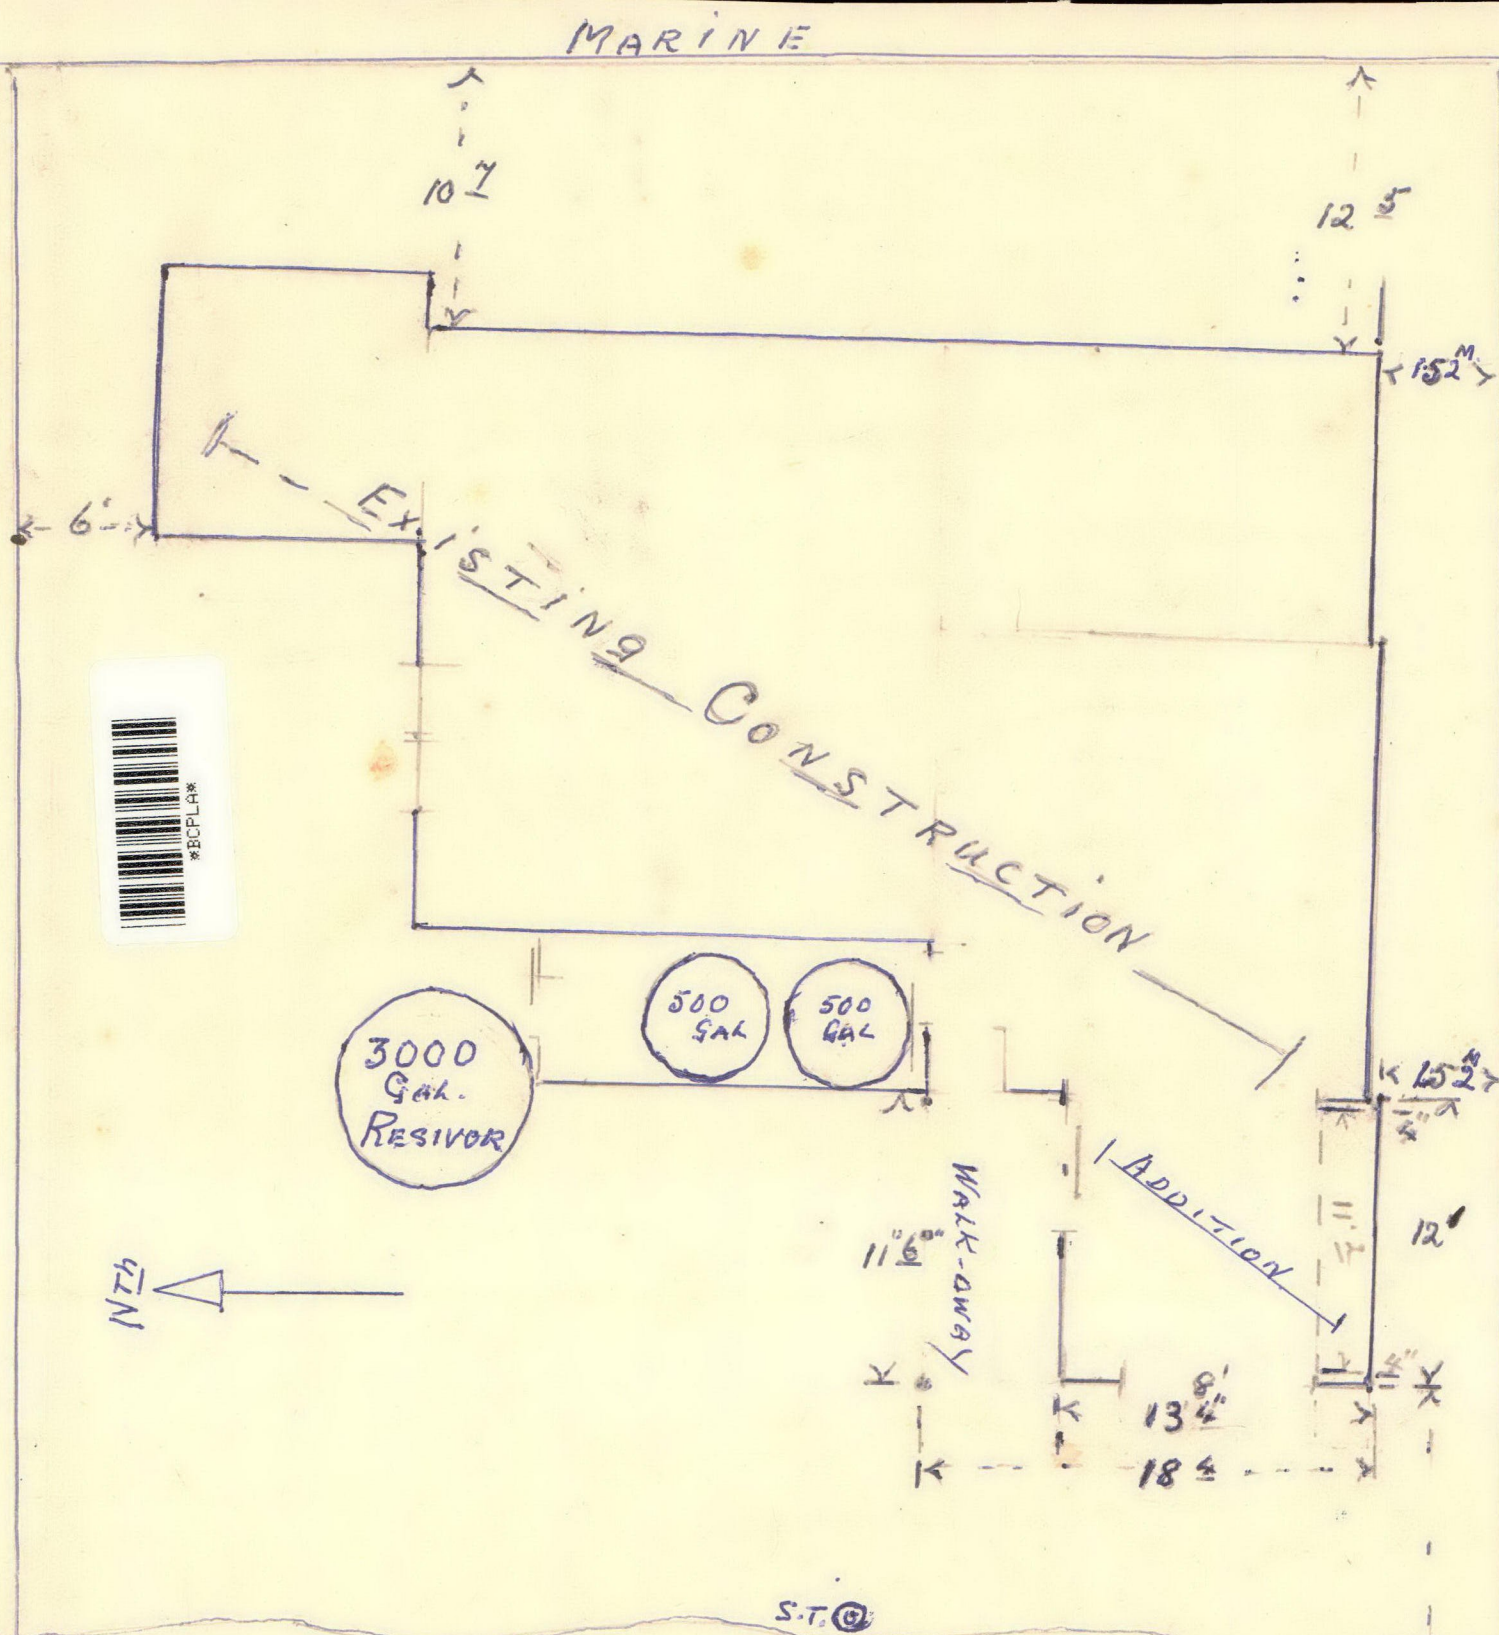

NORTH ELEVATION

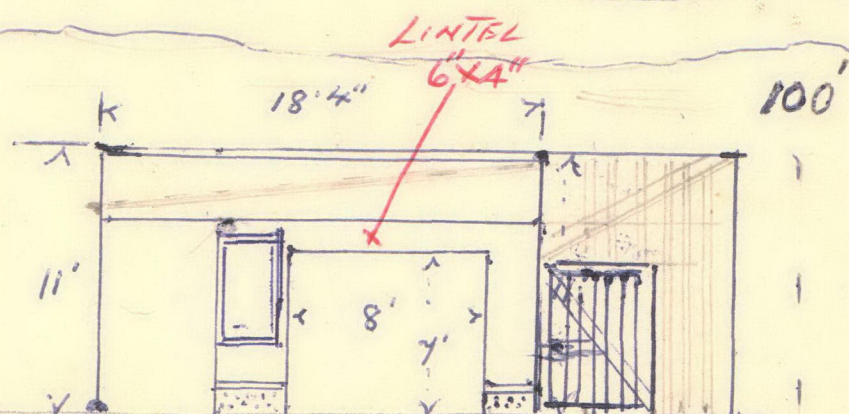

WEST ELEVATION

30/3/76

Simon

MR Lich

ROAD