





PRECISION CUT HOMES BY BRAZLEYS OF TAURANGA & MT MAUNGANUI

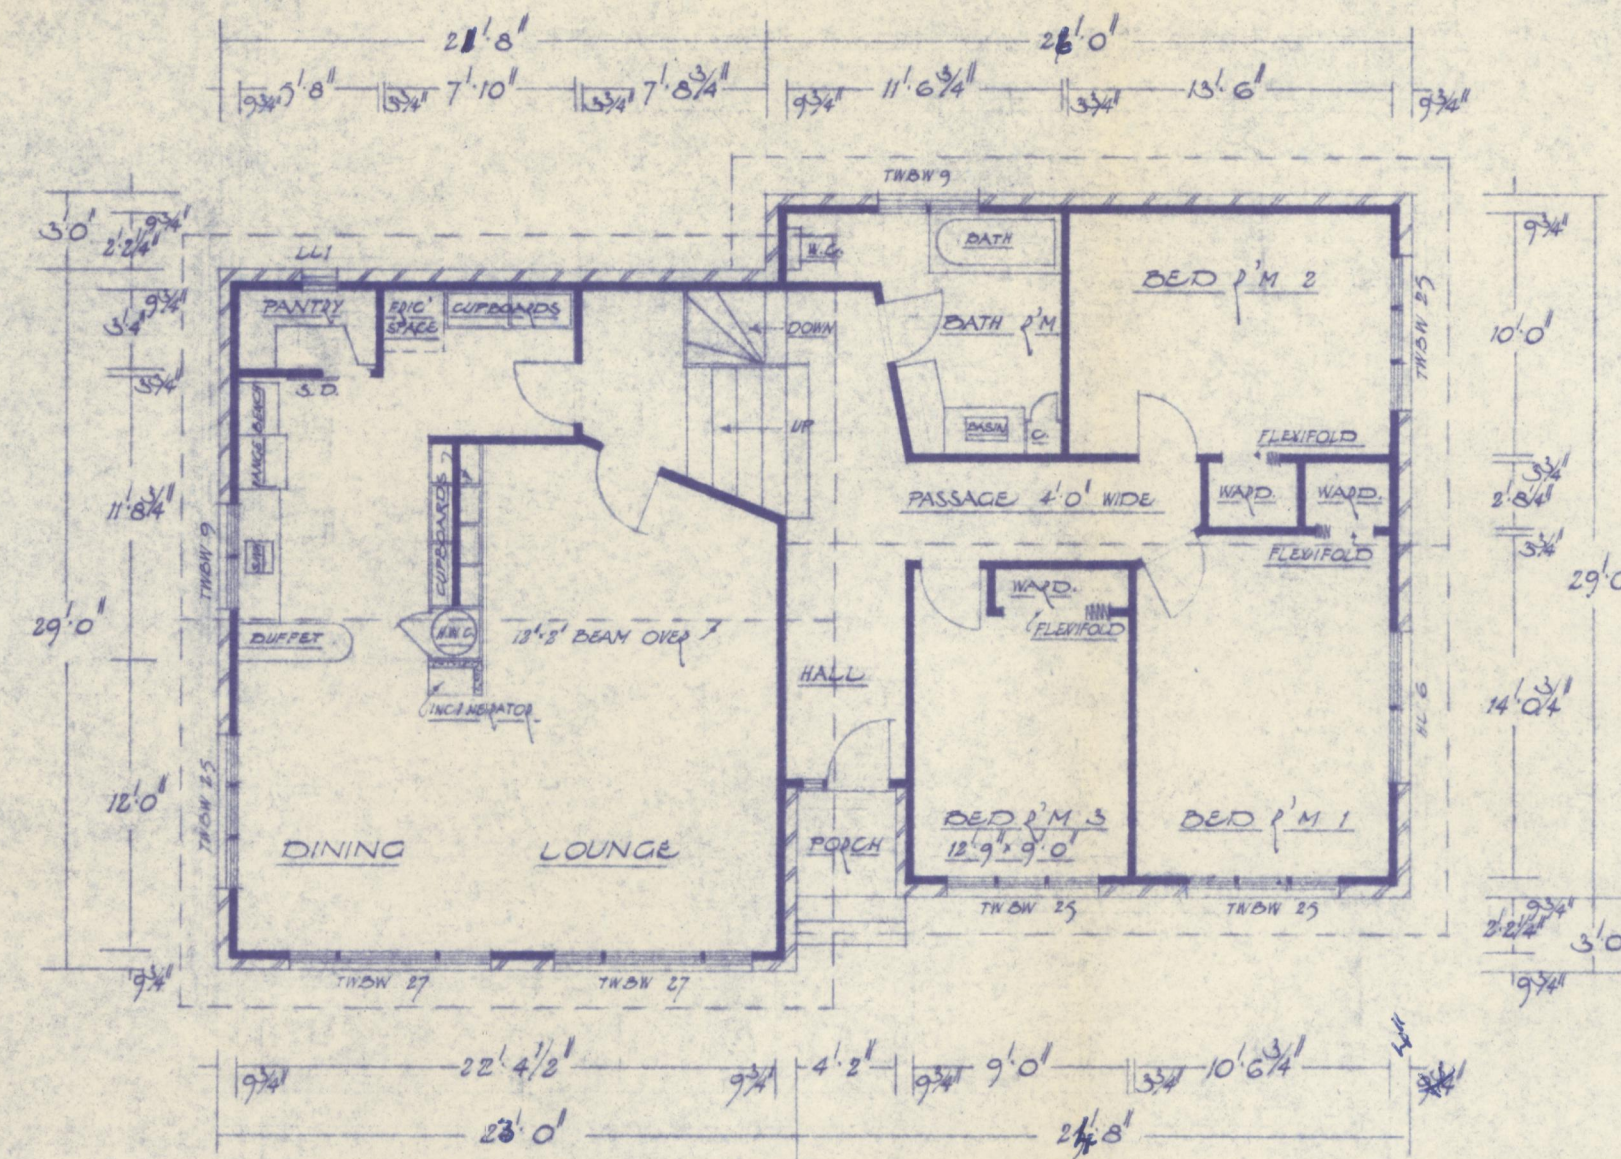

FIRST FLOOR PLAN

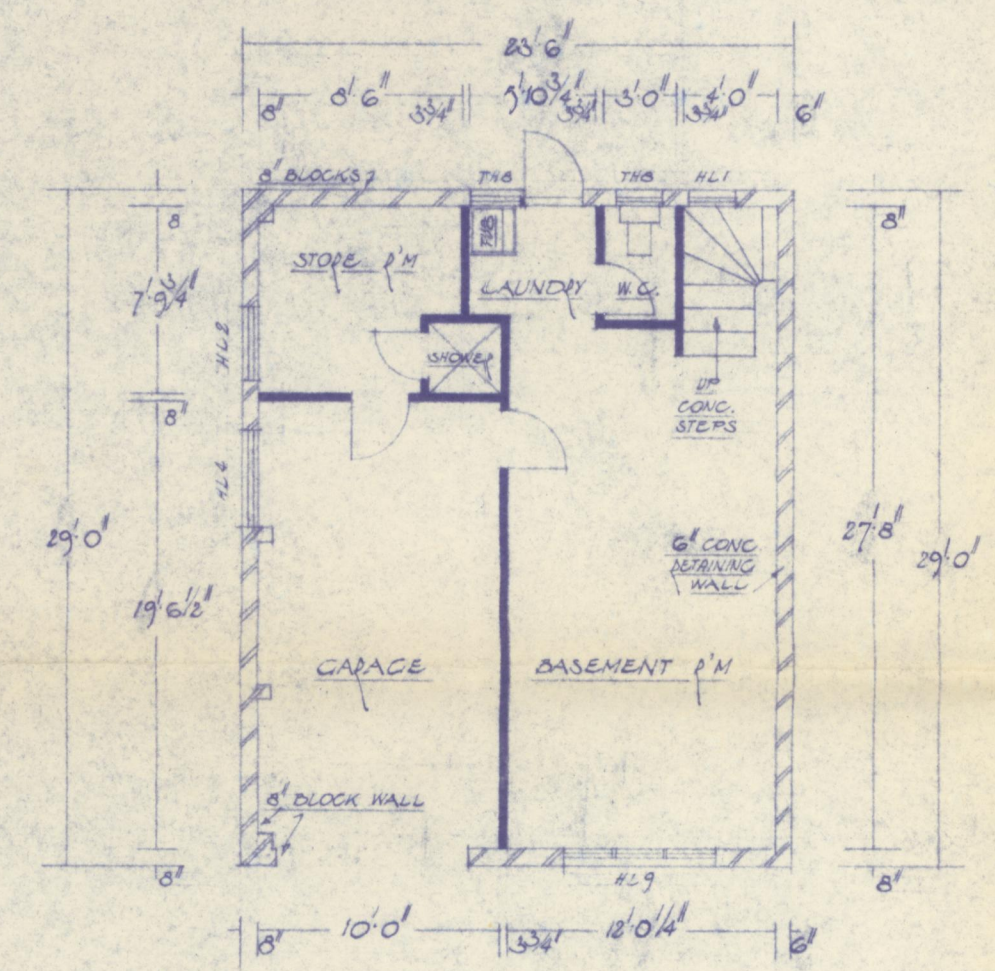


GROUND PLAN
NOT TO SCALE



PHONES: TAURANGA 1601, MOUNT MAUNGANUI 314.

SECTION

SCALE: 1/8" = 12"

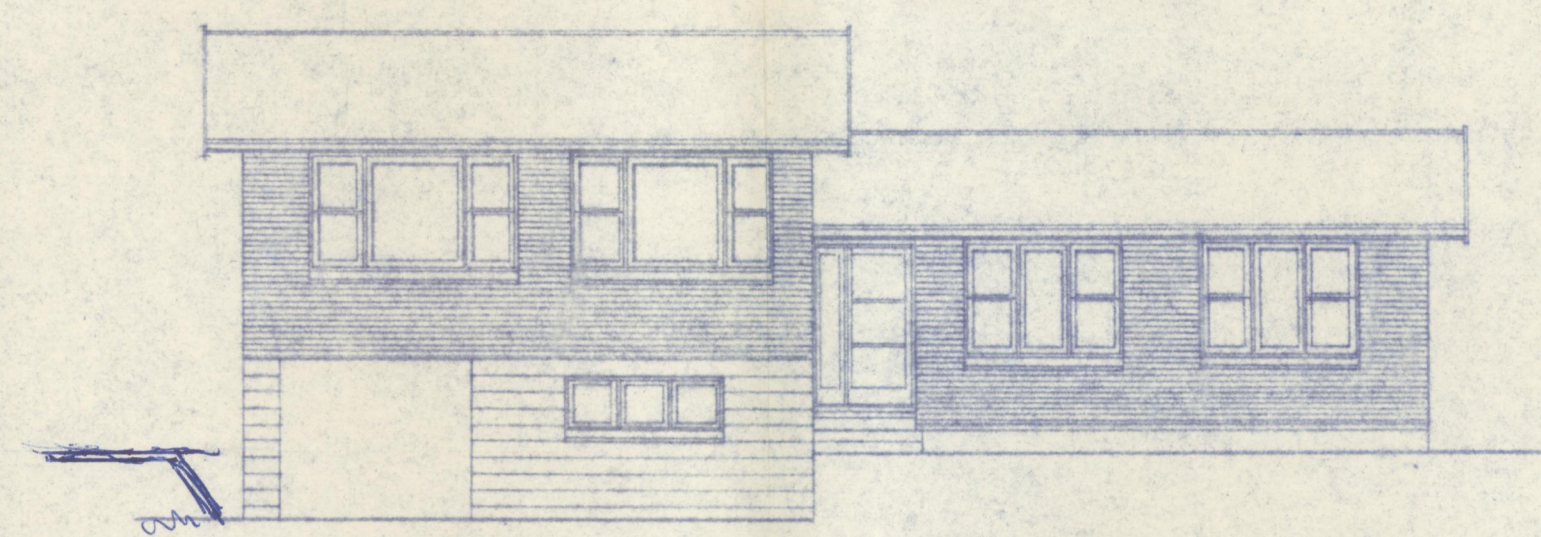


FRONT ELEVATION

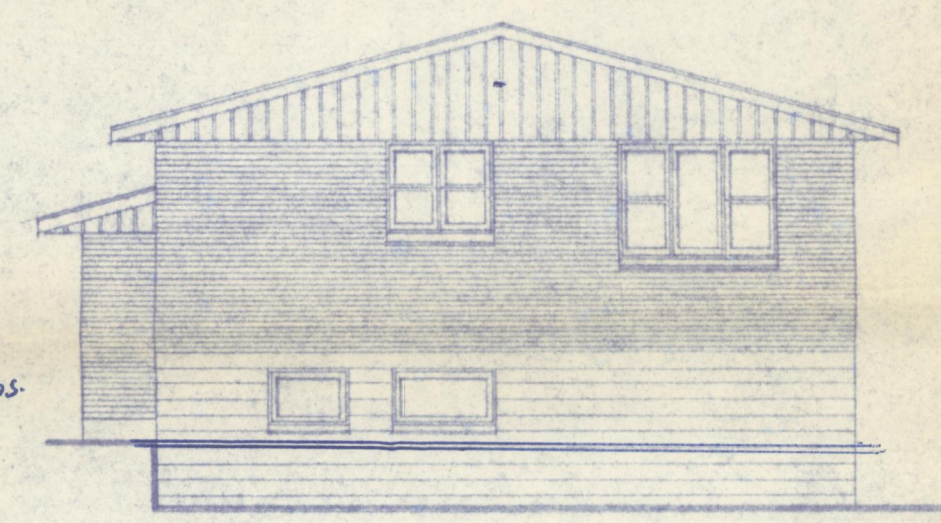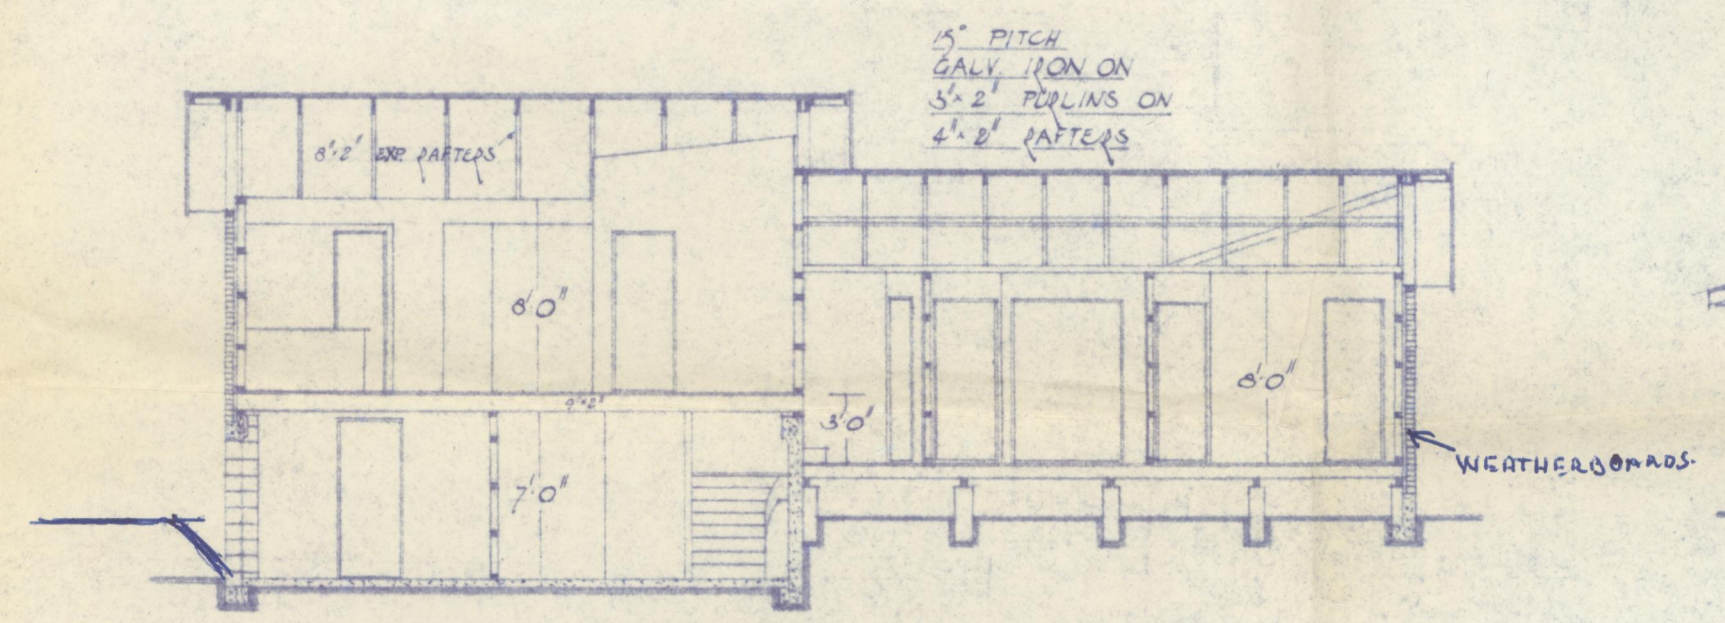


SIDE ELEVATION

AREA: FIRST FLOOR OVER DICKVEENOP = 1440 Sq. FT. GROUND PLAN = 681 Sq. FT.

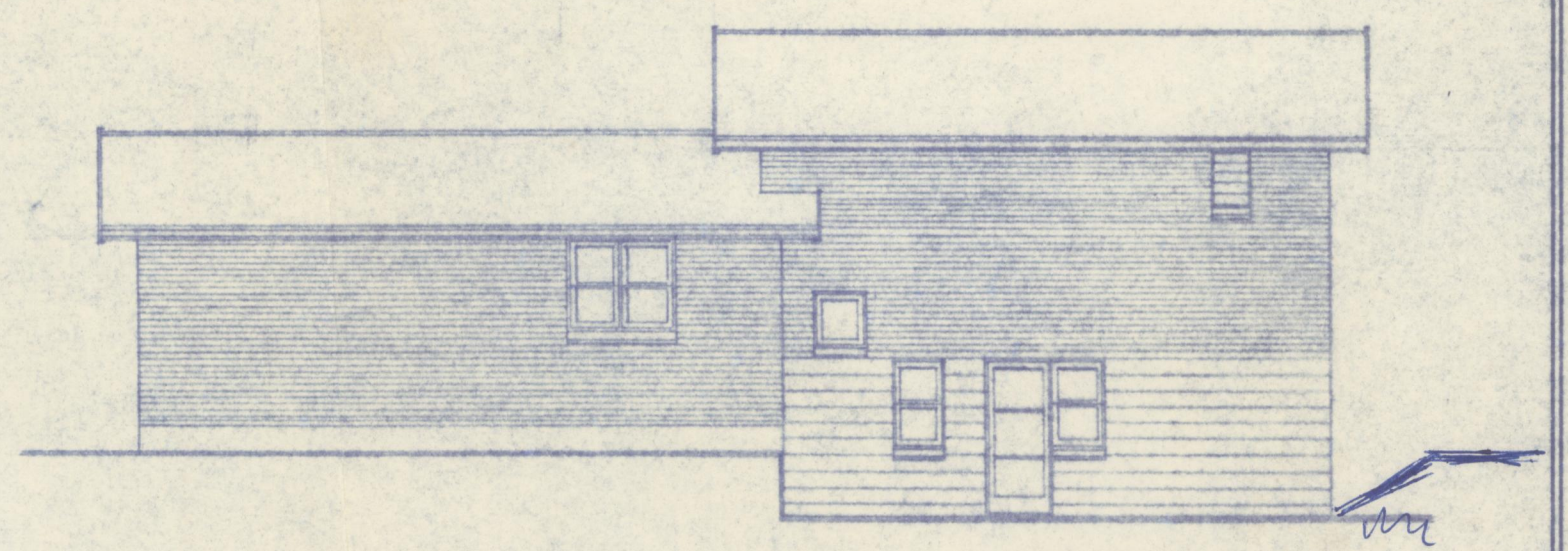

REAR ELEVATION

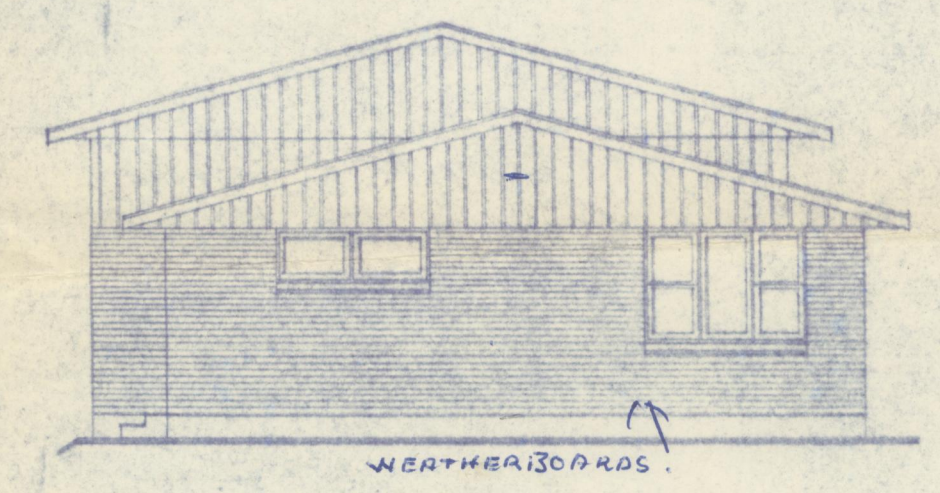

SIDE ELEVATION
CITY ENGINEER

4041

CV. 13.3.63

1133