


Lot 37
DPS 25/29
886 m²

THE HABBERFIELD TRUST
October 1998.
SEWER SITE Plan.


measurements in meters.
⊕ SEWER inspection

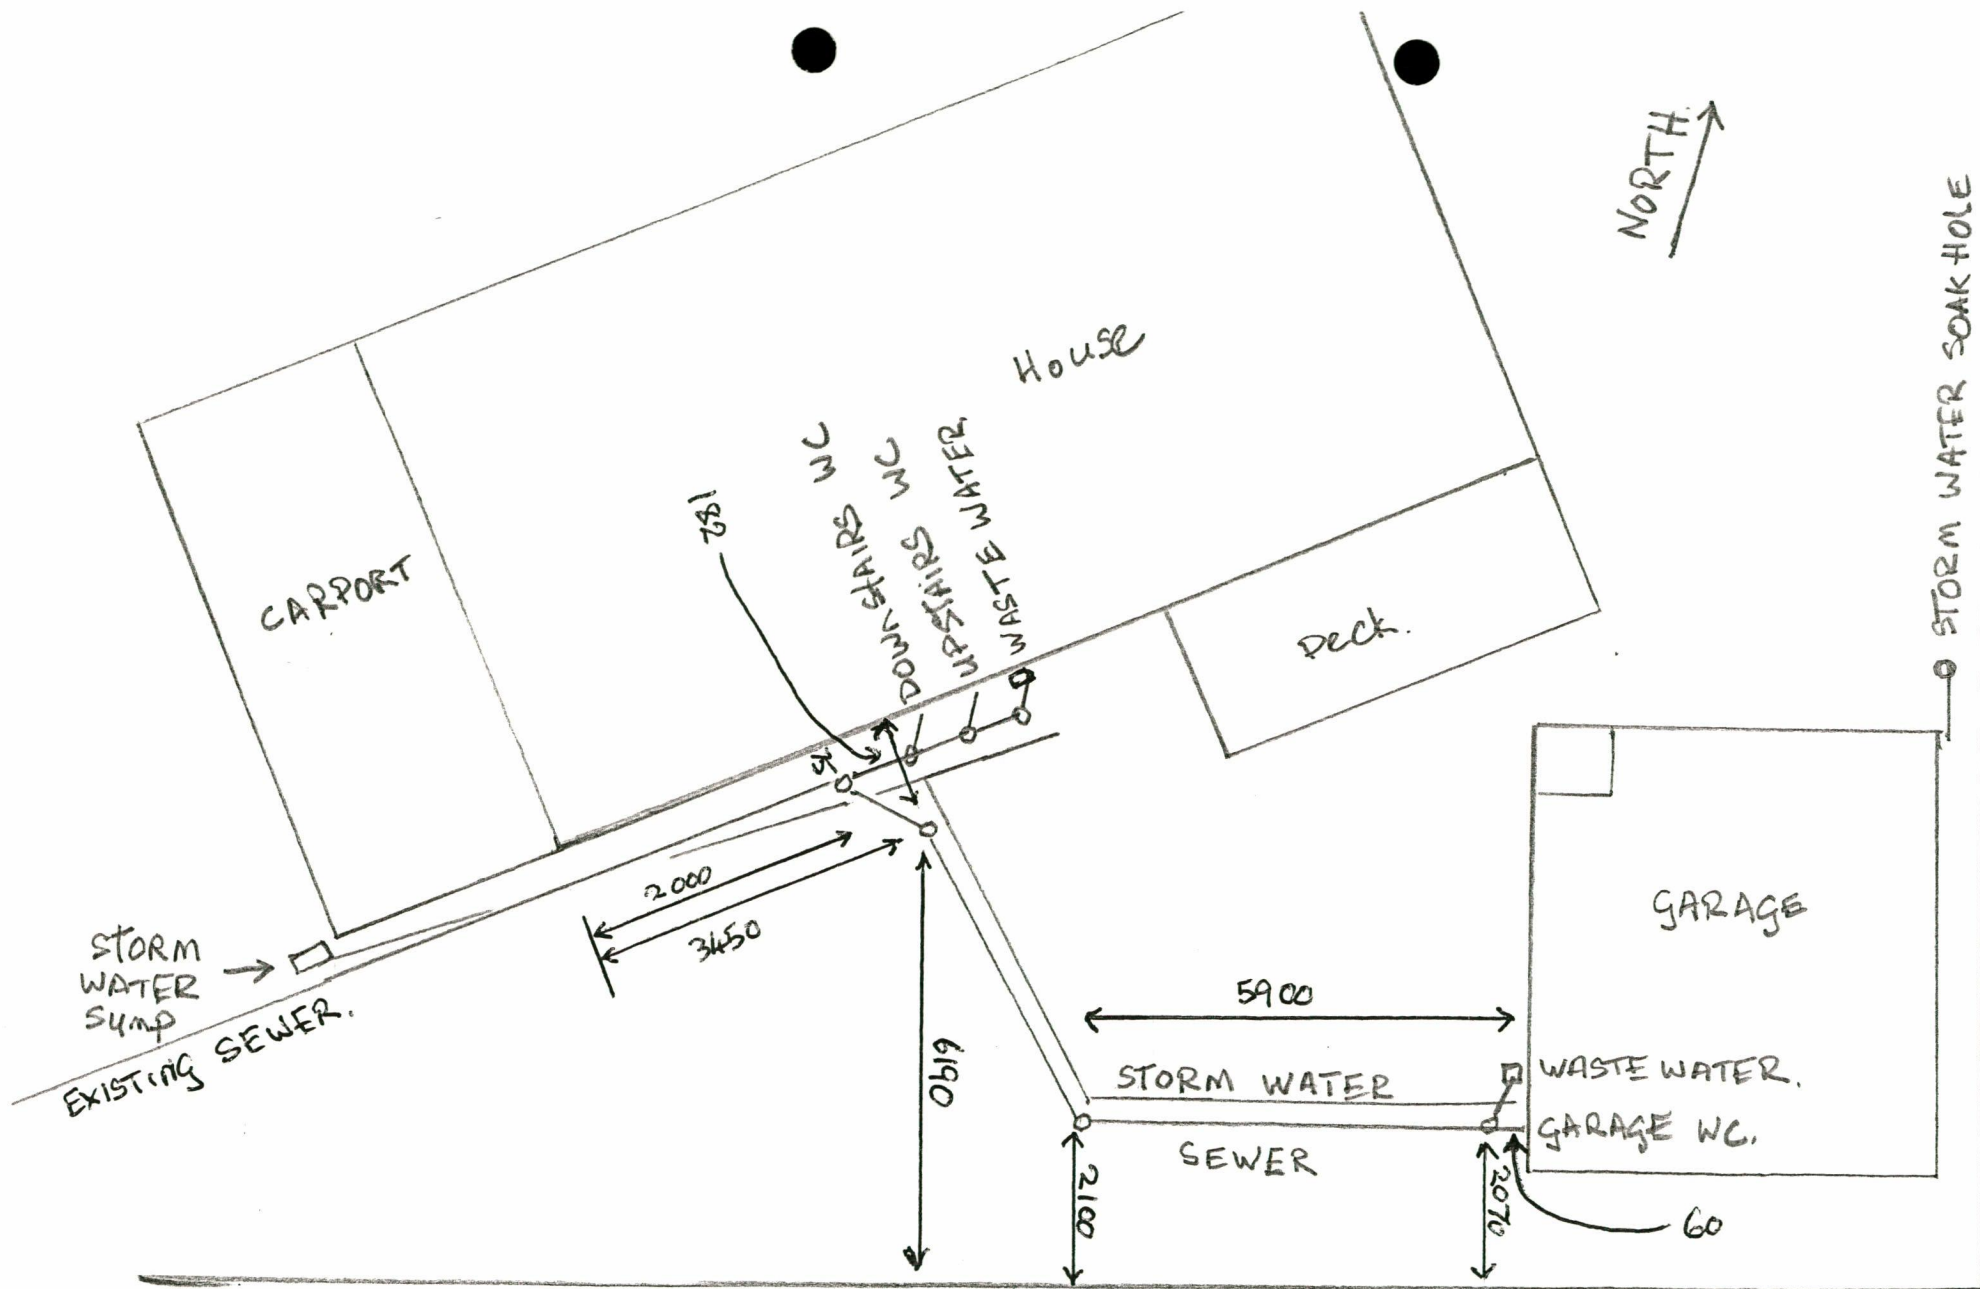

Lot 37
DPS 25/29
886 m²

THE HABBERFIELD TRUST
October 1998.
SEWER SITE Plan.

Measurements in meters.
⊕ SEWER inspection

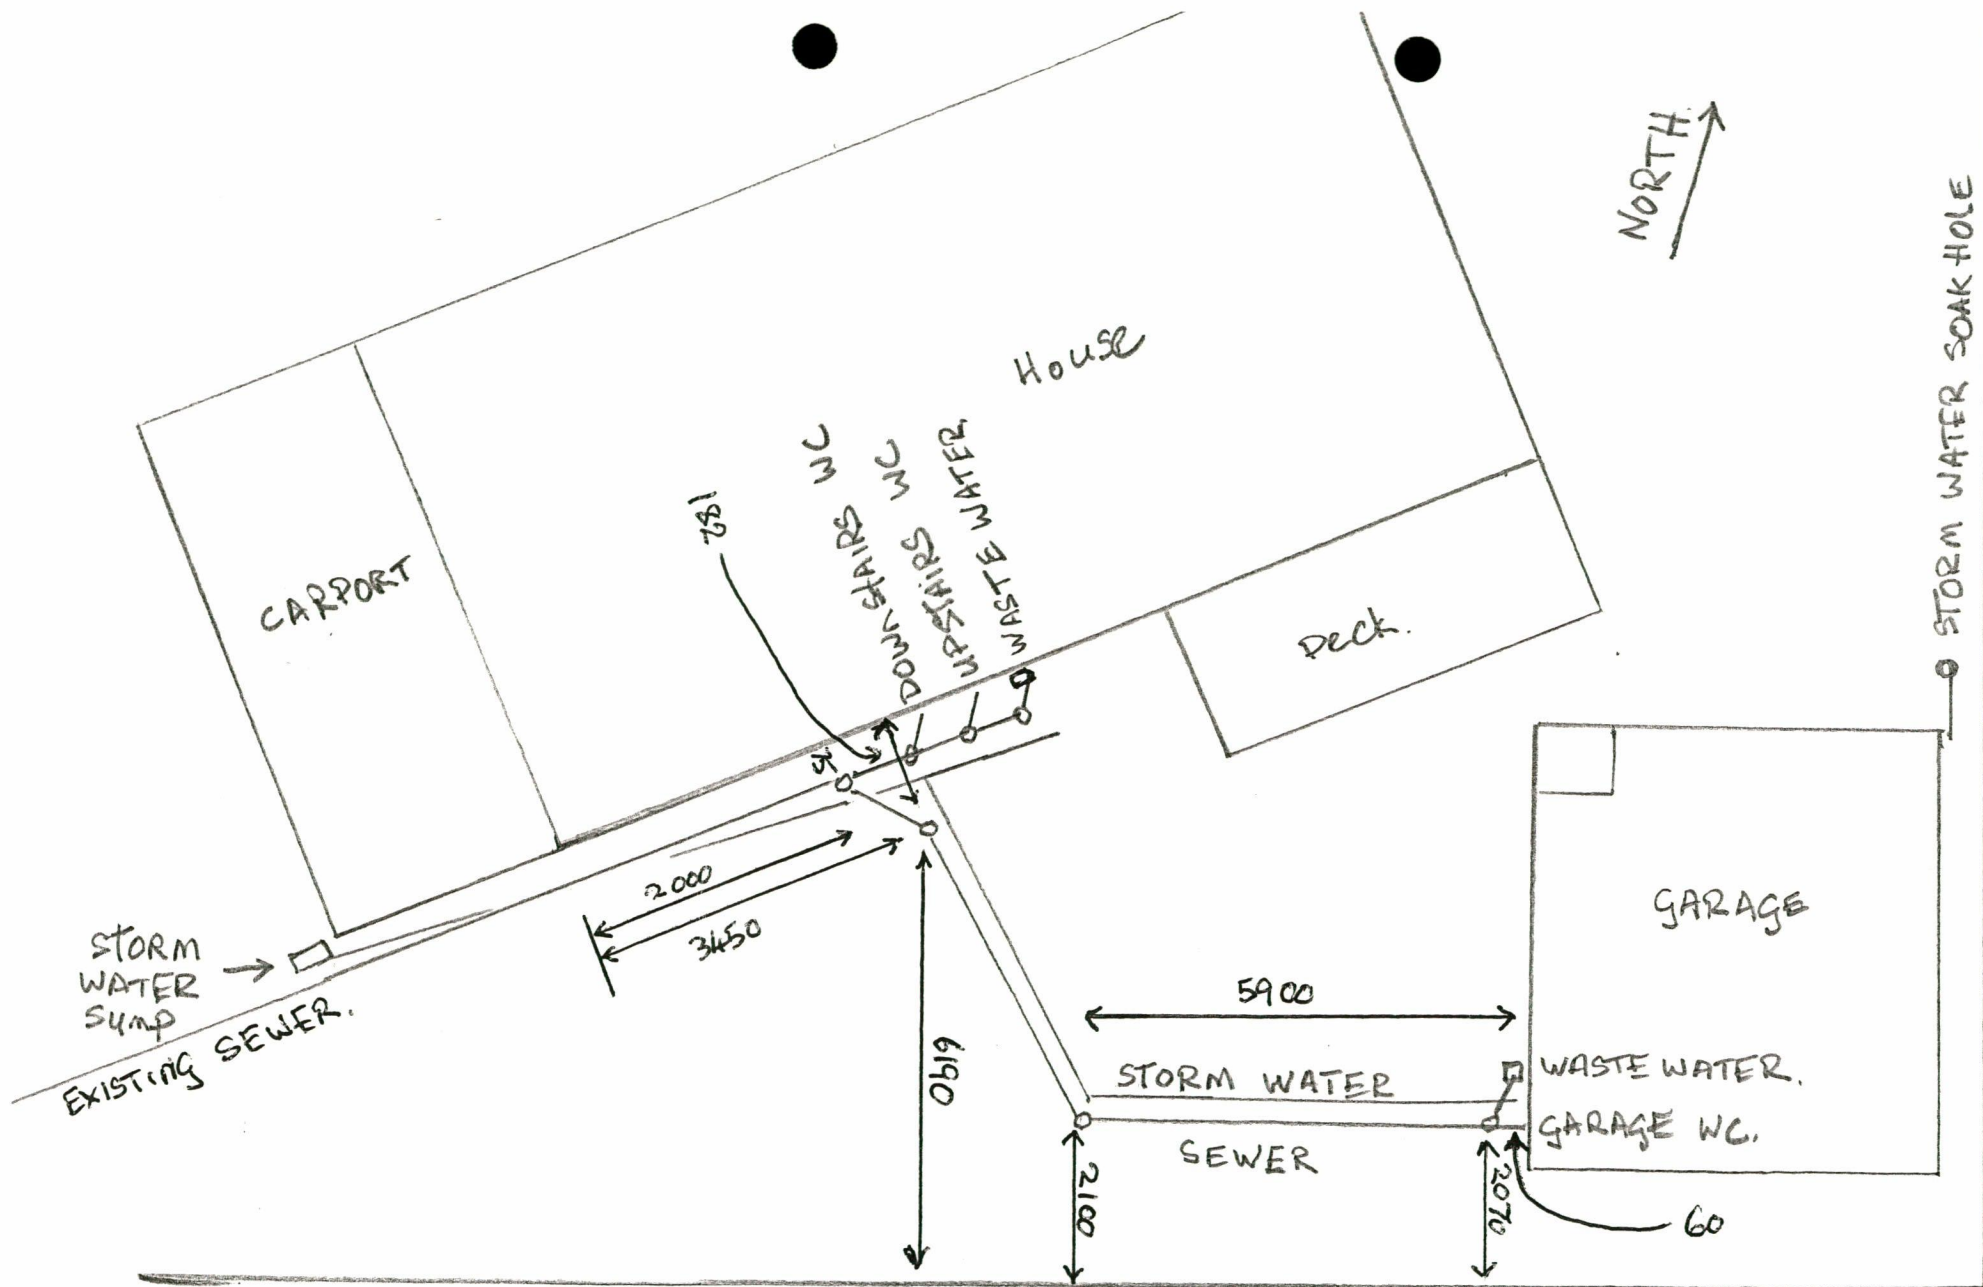

Lot 37
DPS 25/29
886 m²

THE HABBERFIELD TRUST
October 1998.
SEWER SITE Plan.

measurements in meters.
⊗ SEWER inspection