


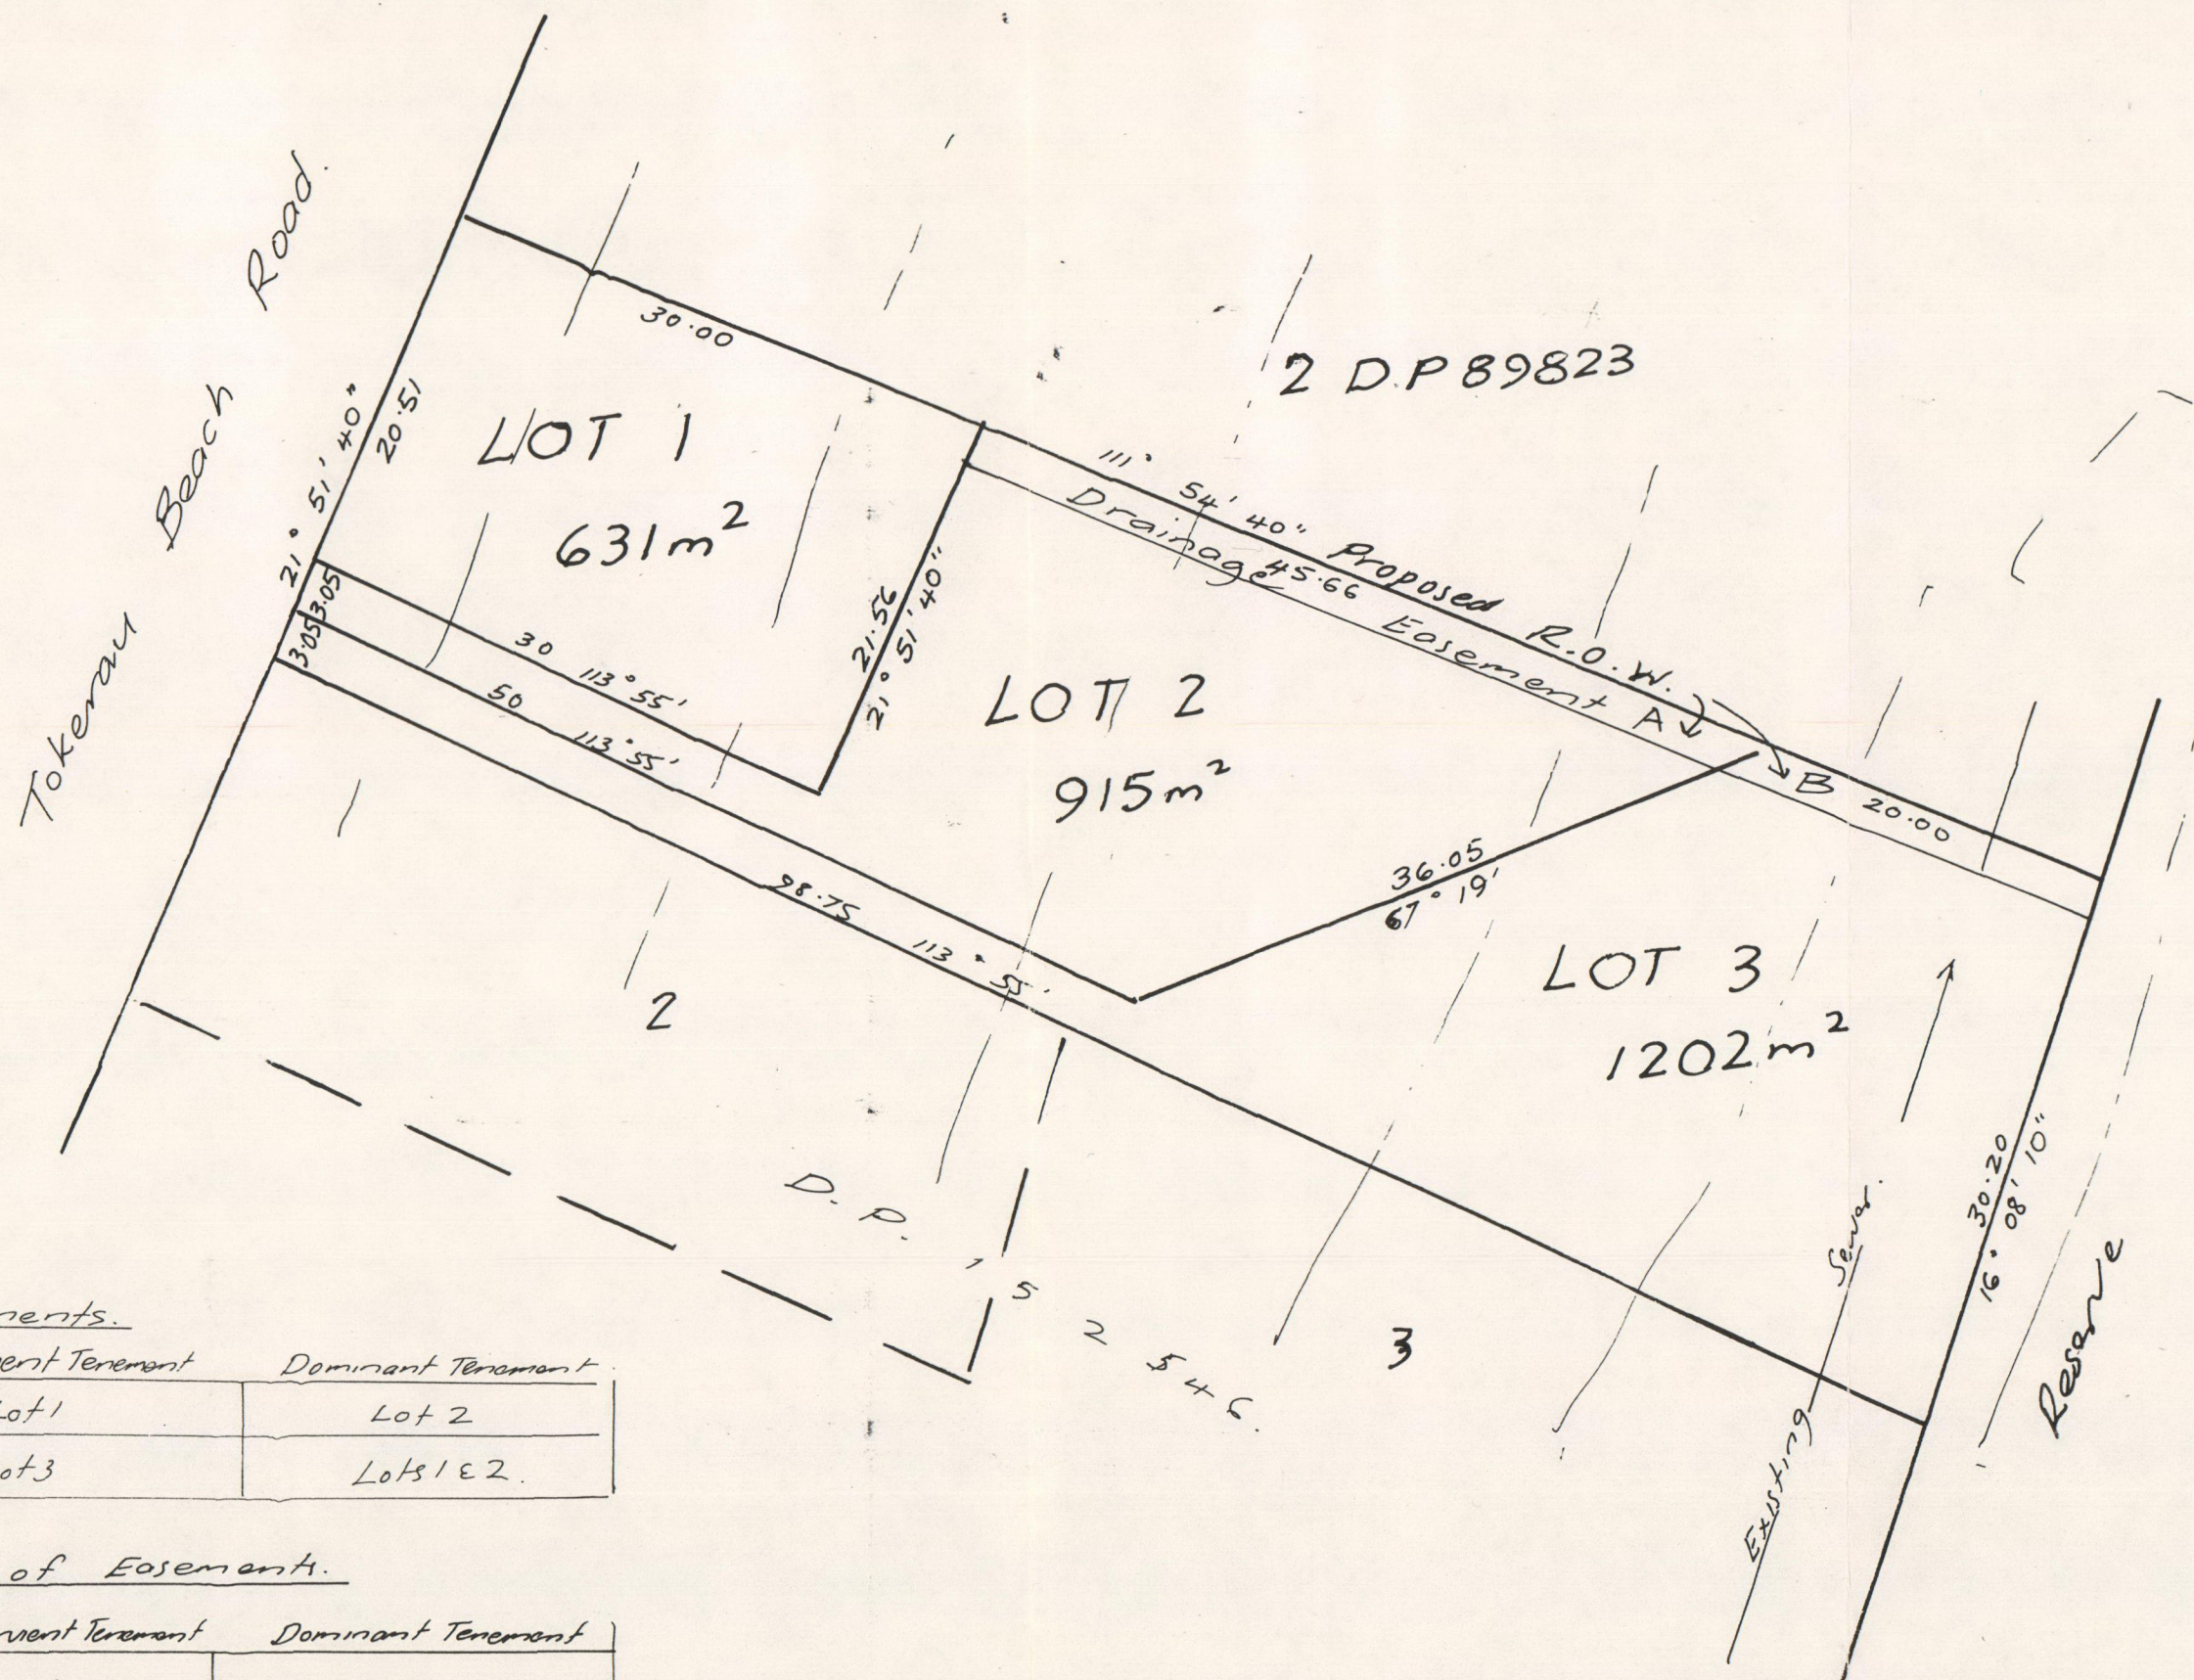

RCPL

Proposed Easements.

Purpose	Shown	Servient Tenement	Dominant Tenement
R.O.W.	A	Lot 1	Lot 2
R.O.W.	B	Lot 3	Lots 1 & 2

Memorandum of Easement.

Purpose	Shown	Servient Tenement	Dominant Tenement
Drainage	A	Lot 2	Lot 1
Drainage	B	Lot 3	Lots 1 & 2


Areas & measurements are subject to survey.

Blk III Rangaunu S.D.
Far North District.Proposed Subdn of Lot 1 D.P. 152546
C.T. 91A/941.

R.C.1971010

Prepared for Mrs S. M. Ulrich
by D. B. van Sturmer Reg'd Surveyor

DRAWN	CHECKED	SCALES	SHEET
TRACE	DATE	1:400	SERIES OF
			REF 153

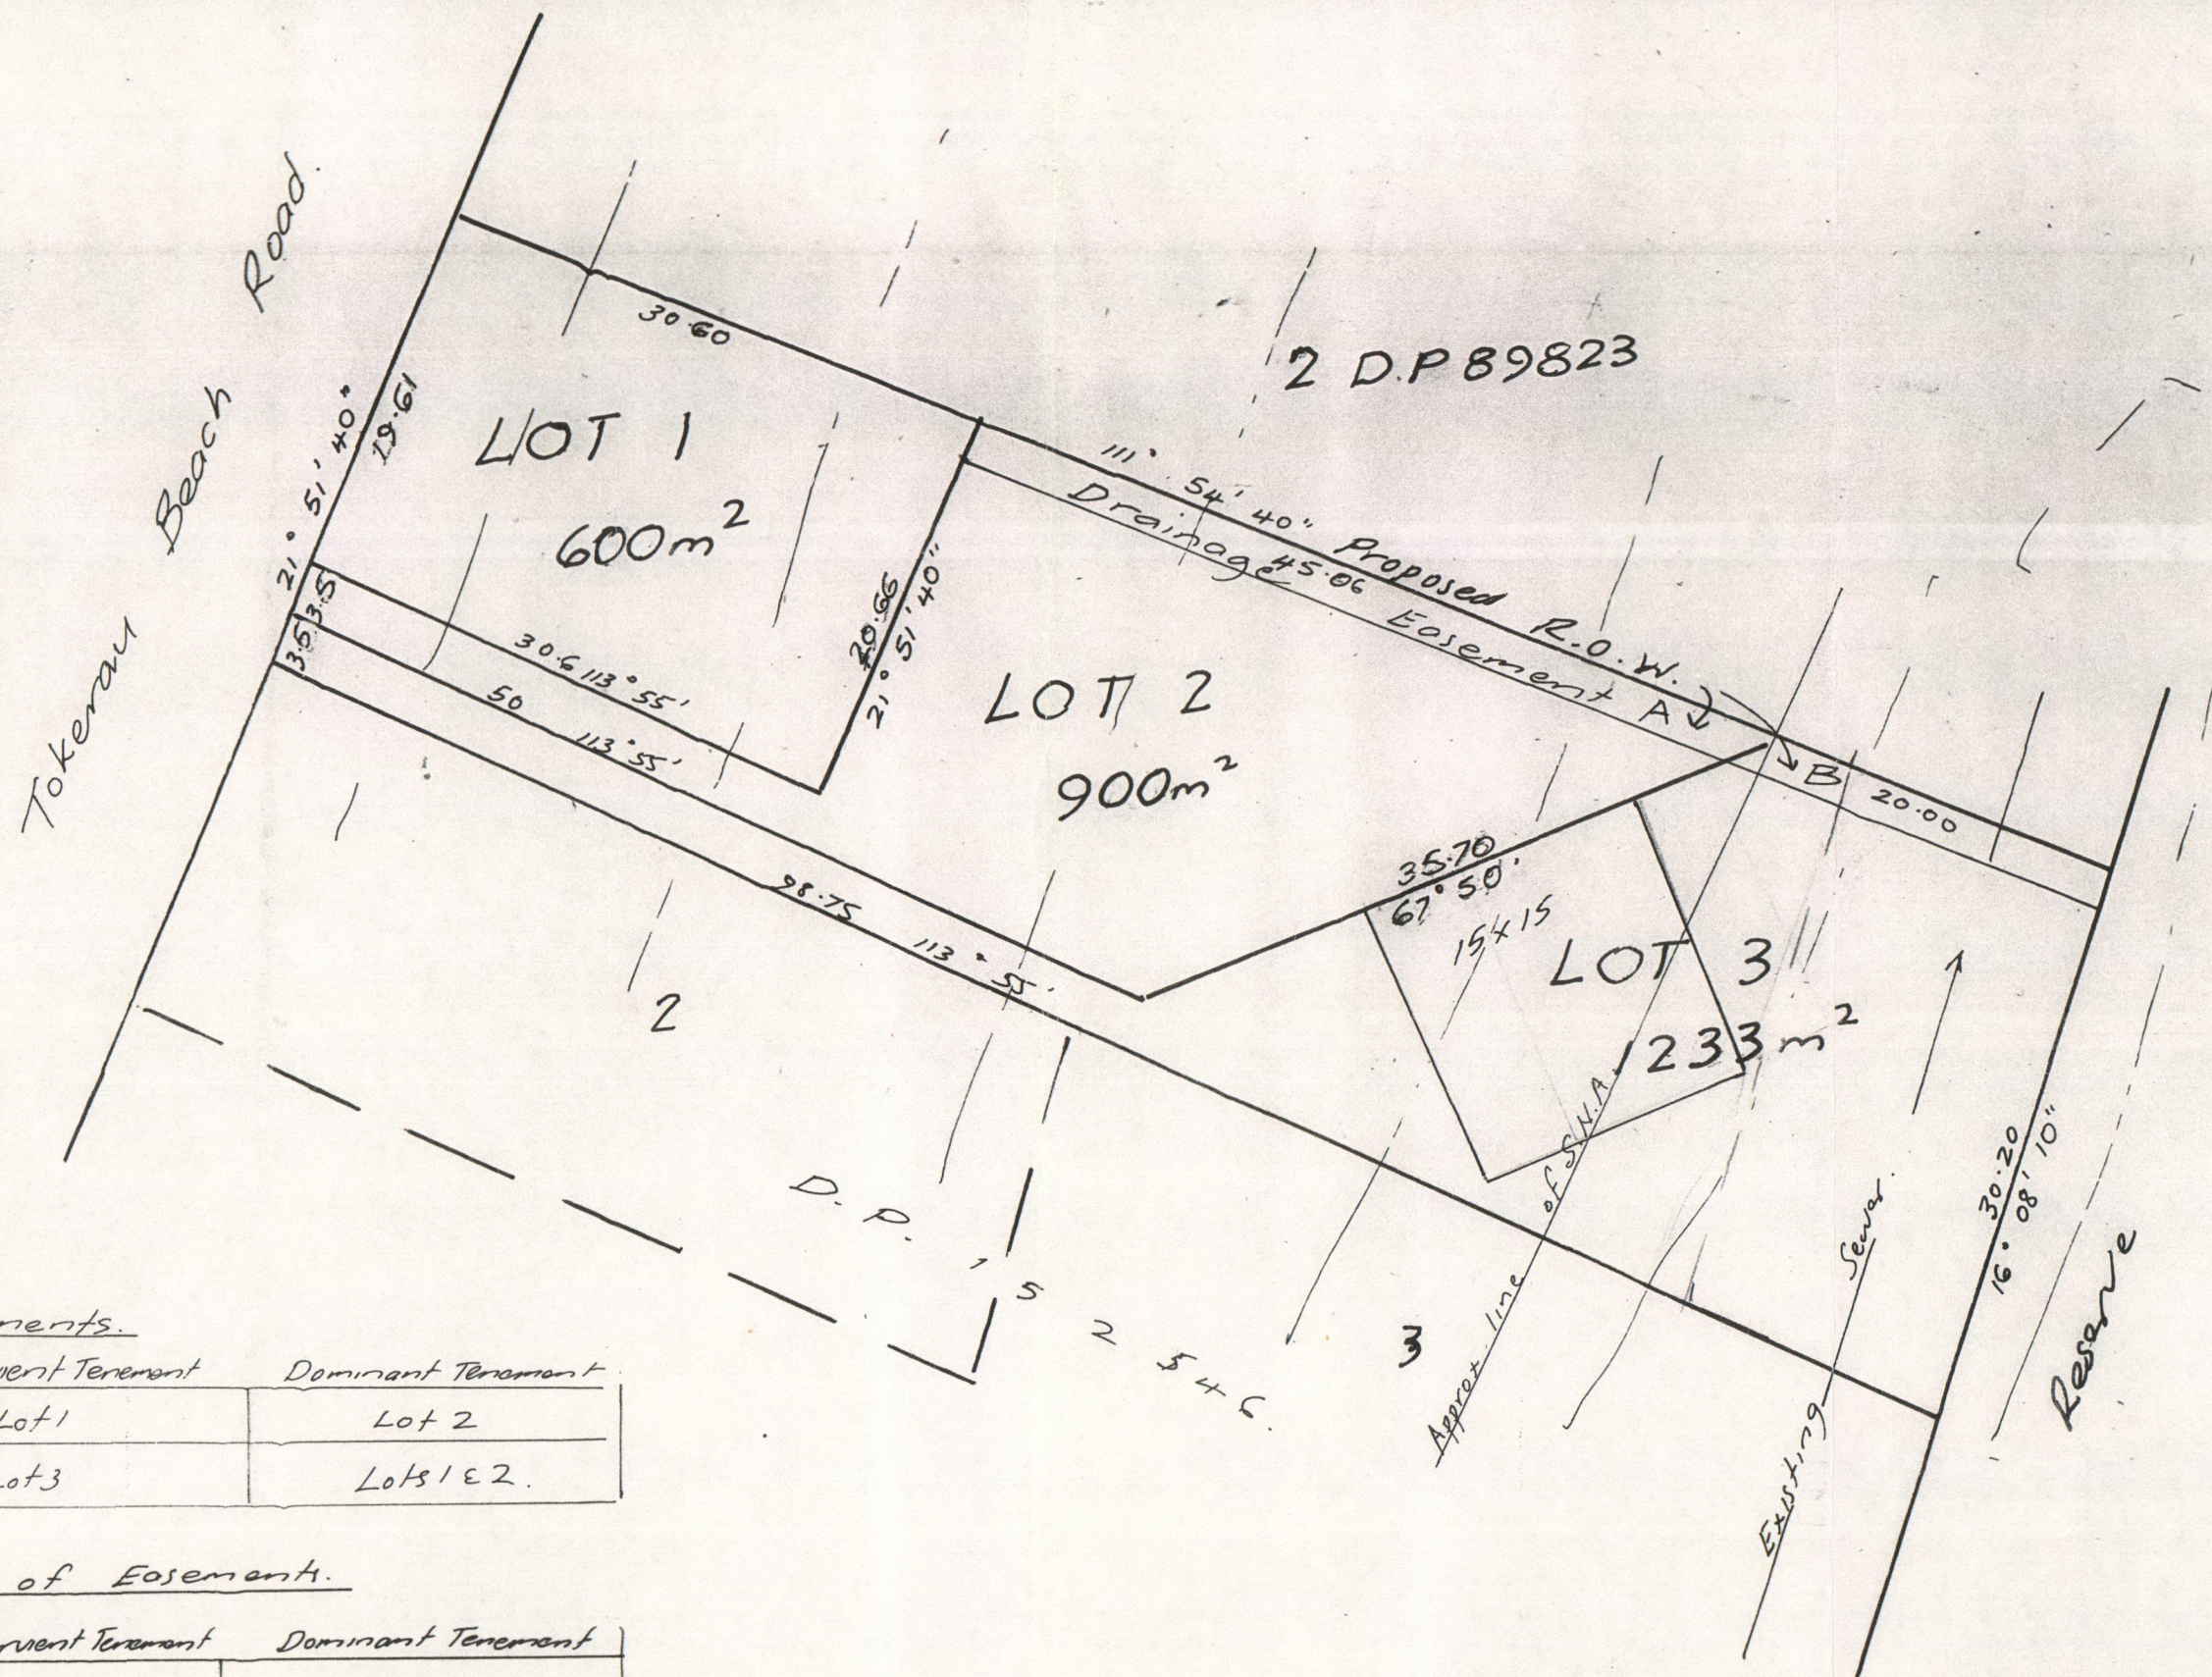

Proposed Easements.

Purpose	Shown	Servient Tenement	Dominant Tenement
R.O.W.	A	Lot 1	Lot 2
R.O.W.	B	Lot 3	Lots 1 & 2.

Memorandum of Easements.

Purpose	Shown	Servient Tenement	Dominant Tenement
Drainage	A	Lot 2	Lot 1
Drainage	B	Lot 3	Lots 1 & 2.

Areas & measurements are subject to survey.

Blk III Rangauu S.D.
Far North District.

Proposed Subdⁿ of Lot 1 D.P. 152546
C.T. 91A/541.

R.C.1971010

Prepared for Mrs. M. Ulrich
by D.B. van Sturmer Reg^d Surveyor

DRAWN	CHECKED	SCALES	SHEET
TRACED	DATE	1:400	SERIES OF
			REF 153


250m N

CERTIFICATE OF TITLE No. 1

Tokereu Beach Road

(20/12)

Legal Road

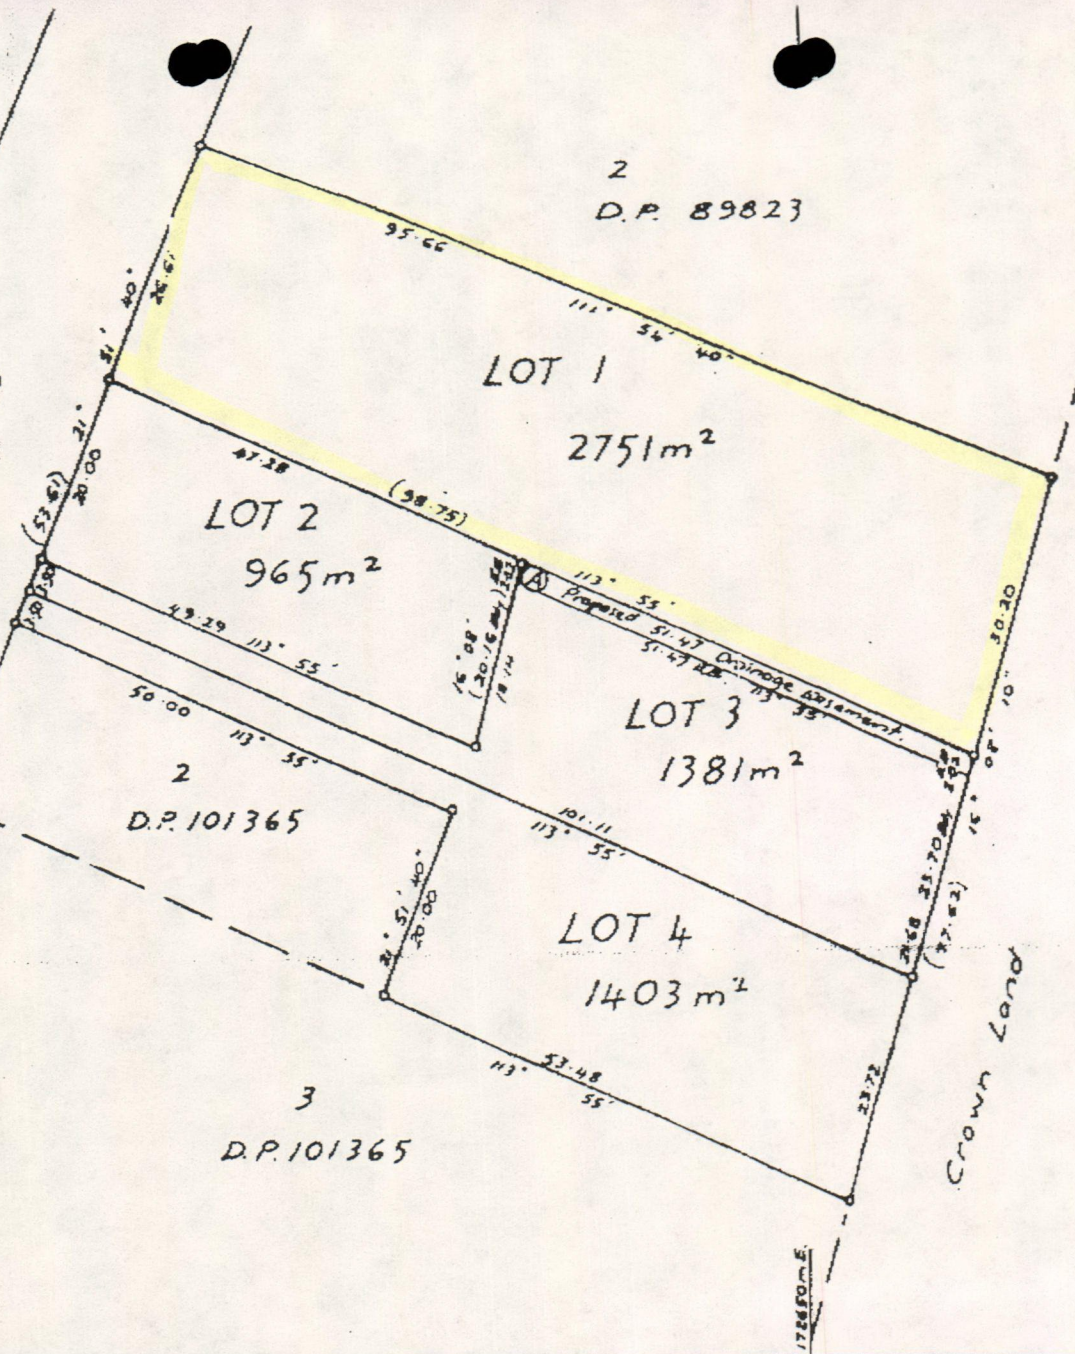

1250m N

17250m E

17250m E

40 DISTRICT North Auckland
 RVEY BLK. & DIST. III Rongounu,
 MS 261 SHT 003 RECORD MAP No 3-4


LOTS 1-4, BEING SUBDⁿ OF LOT 1, D.P. 101365

TERRITORIAL AUTHORITY For North District,
 Surveyed by D.B. von Sturmer.
 Scale 1:400. Date January 1992



Approved pursuant to Section 223 of the Resource Management Act 1991 on the 29th day of January 1992. The Commissioner of the District Council is a fit and proper person in the presence of:-

(under delegated authority)

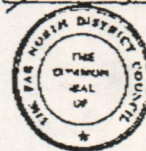

New Cst Allocated

Lot 1 91A/541
 Lot 2 91A/542
 Lot 3 91A/543
 Lot 4 91A/544

Proposed Easement		
Purpose	Servient Tenement	Shown
Drainage (Stormwater)	Lot 3	(A)

Approved

G. M. Ullrich

(Registered Owner)

Total Area 6500m²

Comprised in C.T. 55D/63

I, Donald Barrington von Sturmer, Registered Surveyor and holder of an annual practice certificate, do hereby certify that this plan has been made by me or under my direction, that I am a fit and proper person to make such a plan, and that I have been made in accordance with the Survey Regulations made in substitution thereof.

Dated at Karori on 16th day of January 1992. Signature D.B. von Sturmer

Field Book Reference Plans

Examined Annette Stocks Clerk

Approved as to Survey

17/18/1992

Deposited this

17th day of

January 1992

for

Presented 27 Jan

1992

DP