


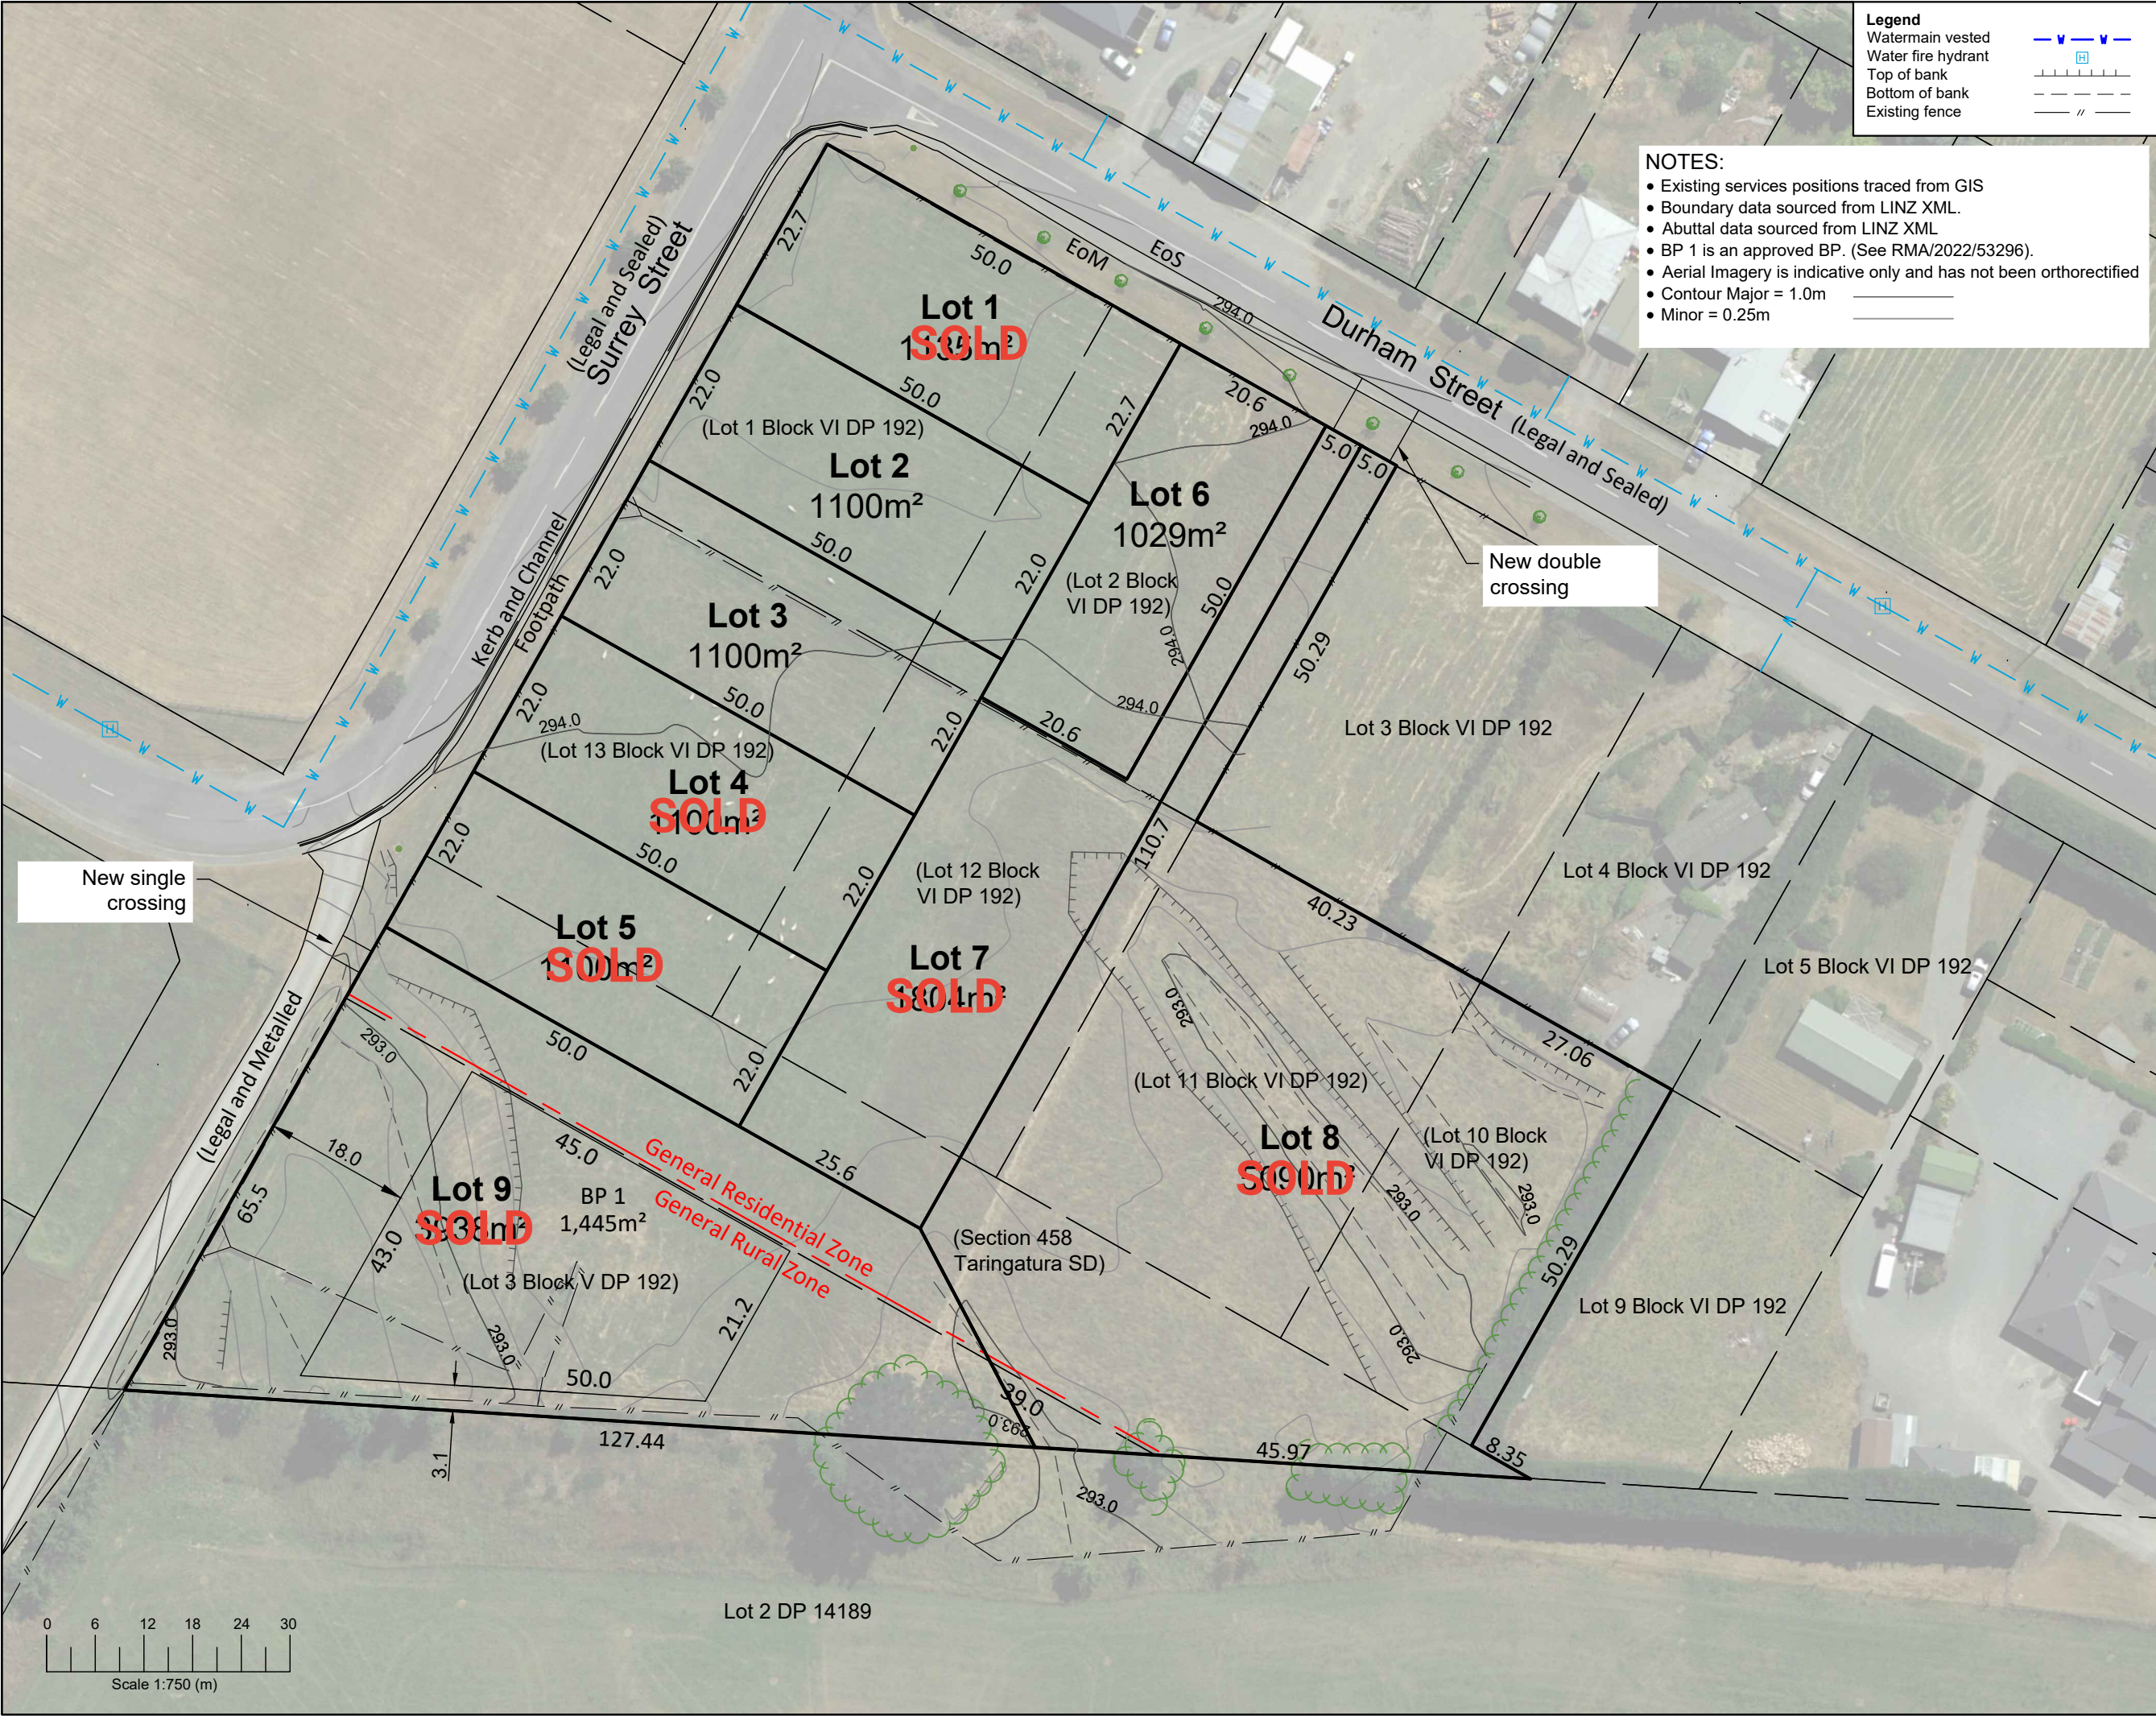

**Legend**

- Watermain vested
- Water fire hydrant
- Top of bank
- Bottom of bank
- Existing fence

- NOTES:**
- Existing services positions traced from GIS
  - Boundary data sourced from LINZ XML.
  - Abuttal data sourced from LINZ XML
  - BP 1 is an approved BP. (See RMA/2022/53296).
  - Aerial Imagery is indicative only and has not been orthorectified
  - Contour Major = 1.0m
  - Minor = 0.25m

**COPYRIGHT©**

This drawing and parts thereof are copyright to Absolute Land and shall not be reused, copied or reproduced without the written permission of Absolute Land.

**Notes**

**Warning**

This Plan has been prepared for the purpose of a resource consent application only. It is not a precise survey plan and areas and dimensions are likely to vary upon survey. This plan should not be attached to sale & purchase agreements without an appropriate condition to cover such variations (Solicitor or agent must refer to surveyor for appropriate wording). Construction details and easements are indicative and additional easements or engineering requirements may be altered or required as part of the Territorial Authority approval process.

Any person using Absolute Land drawings and other data accepts the risk of:

- using the drawings and other data in electronic form without requesting and checking them for accuracy against the original hard copy versions or with Absolute Land directly;
- ensuring the information is the most recent issue

CAD and Production by

**ABSOLUTE LAND**  
DEVELOPMENT CONSULTANTS

Level 2, 35 Dee Street, Invercargill  
Ph: 027 237 5011, Email: admin@absoluteland.co.nz  
www.absoluteland.co.nz

**CSNZ** THE CONSULTING SURVEYORS OF NEW ZEALAND  
A DIVISION OF THE NEW ZEALAND INSTITUTE OF SURVEYORS

|                            |            |
|----------------------------|------------|
| APPLICANT                  |            |
| Martin Gledhill            |            |
| COMPRISED IN               |            |
| SL10A/849                  |            |
| TERRITORIAL AUTHORITY      |            |
| Southland District Council |            |
| LAND DISTRICT              |            |
| Southland                  |            |
| TOTAL AREA                 | DATE       |
| 1.7376ha                   | 15/05/2024 |

Drawing Title

Lots 1 - 9 being a proposed subdivision of Section 458 Taringatura SD, Lot 3 Block V, Lot 1-2 and Lot 10-13 Block VI DP 192

6 Surrey Street, Mossburn

Prepared for

**Resource Consent**

|                |                                          |          |
|----------------|------------------------------------------|----------|
| Plan Revisions |                                          |          |
| REV.           | DESCRIPTION                              | DATE     |
| A              | ORIGINAL ISSUE                           | 15/05/24 |
| B              | LOT 8/9 BDY IN TREE MOVE TO BALANCE AREA | 11/10/24 |
|                |                                          |          |
|                |                                          |          |
SCALE

**1:750 @ A3**

DATUM & LEVEL

**Bluff 2000**  
LEVEL IN TERMS OF NZVD 2016  
PIN 1 SO 499216 (EX2F) RL = 293.85

|          |                   |          |          |
|----------|-------------------|----------|----------|
| REVISION | DRAWING REFERENCE | Sheet    |          |
| B        | Z5104_S1          | 01 of 01 |          |
| SURVEYED | DATE              | CHECKED  | DATE     |
| BM       | 10/10/24          | BM       |          |
| DRAWN    | DATE              | APPROVED | DATE     |
| BM       | 11/10/24          | BM       | 11/10/24 |